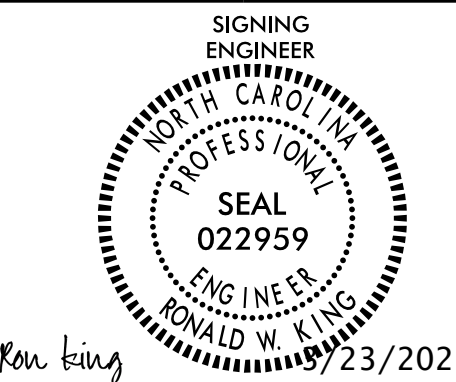



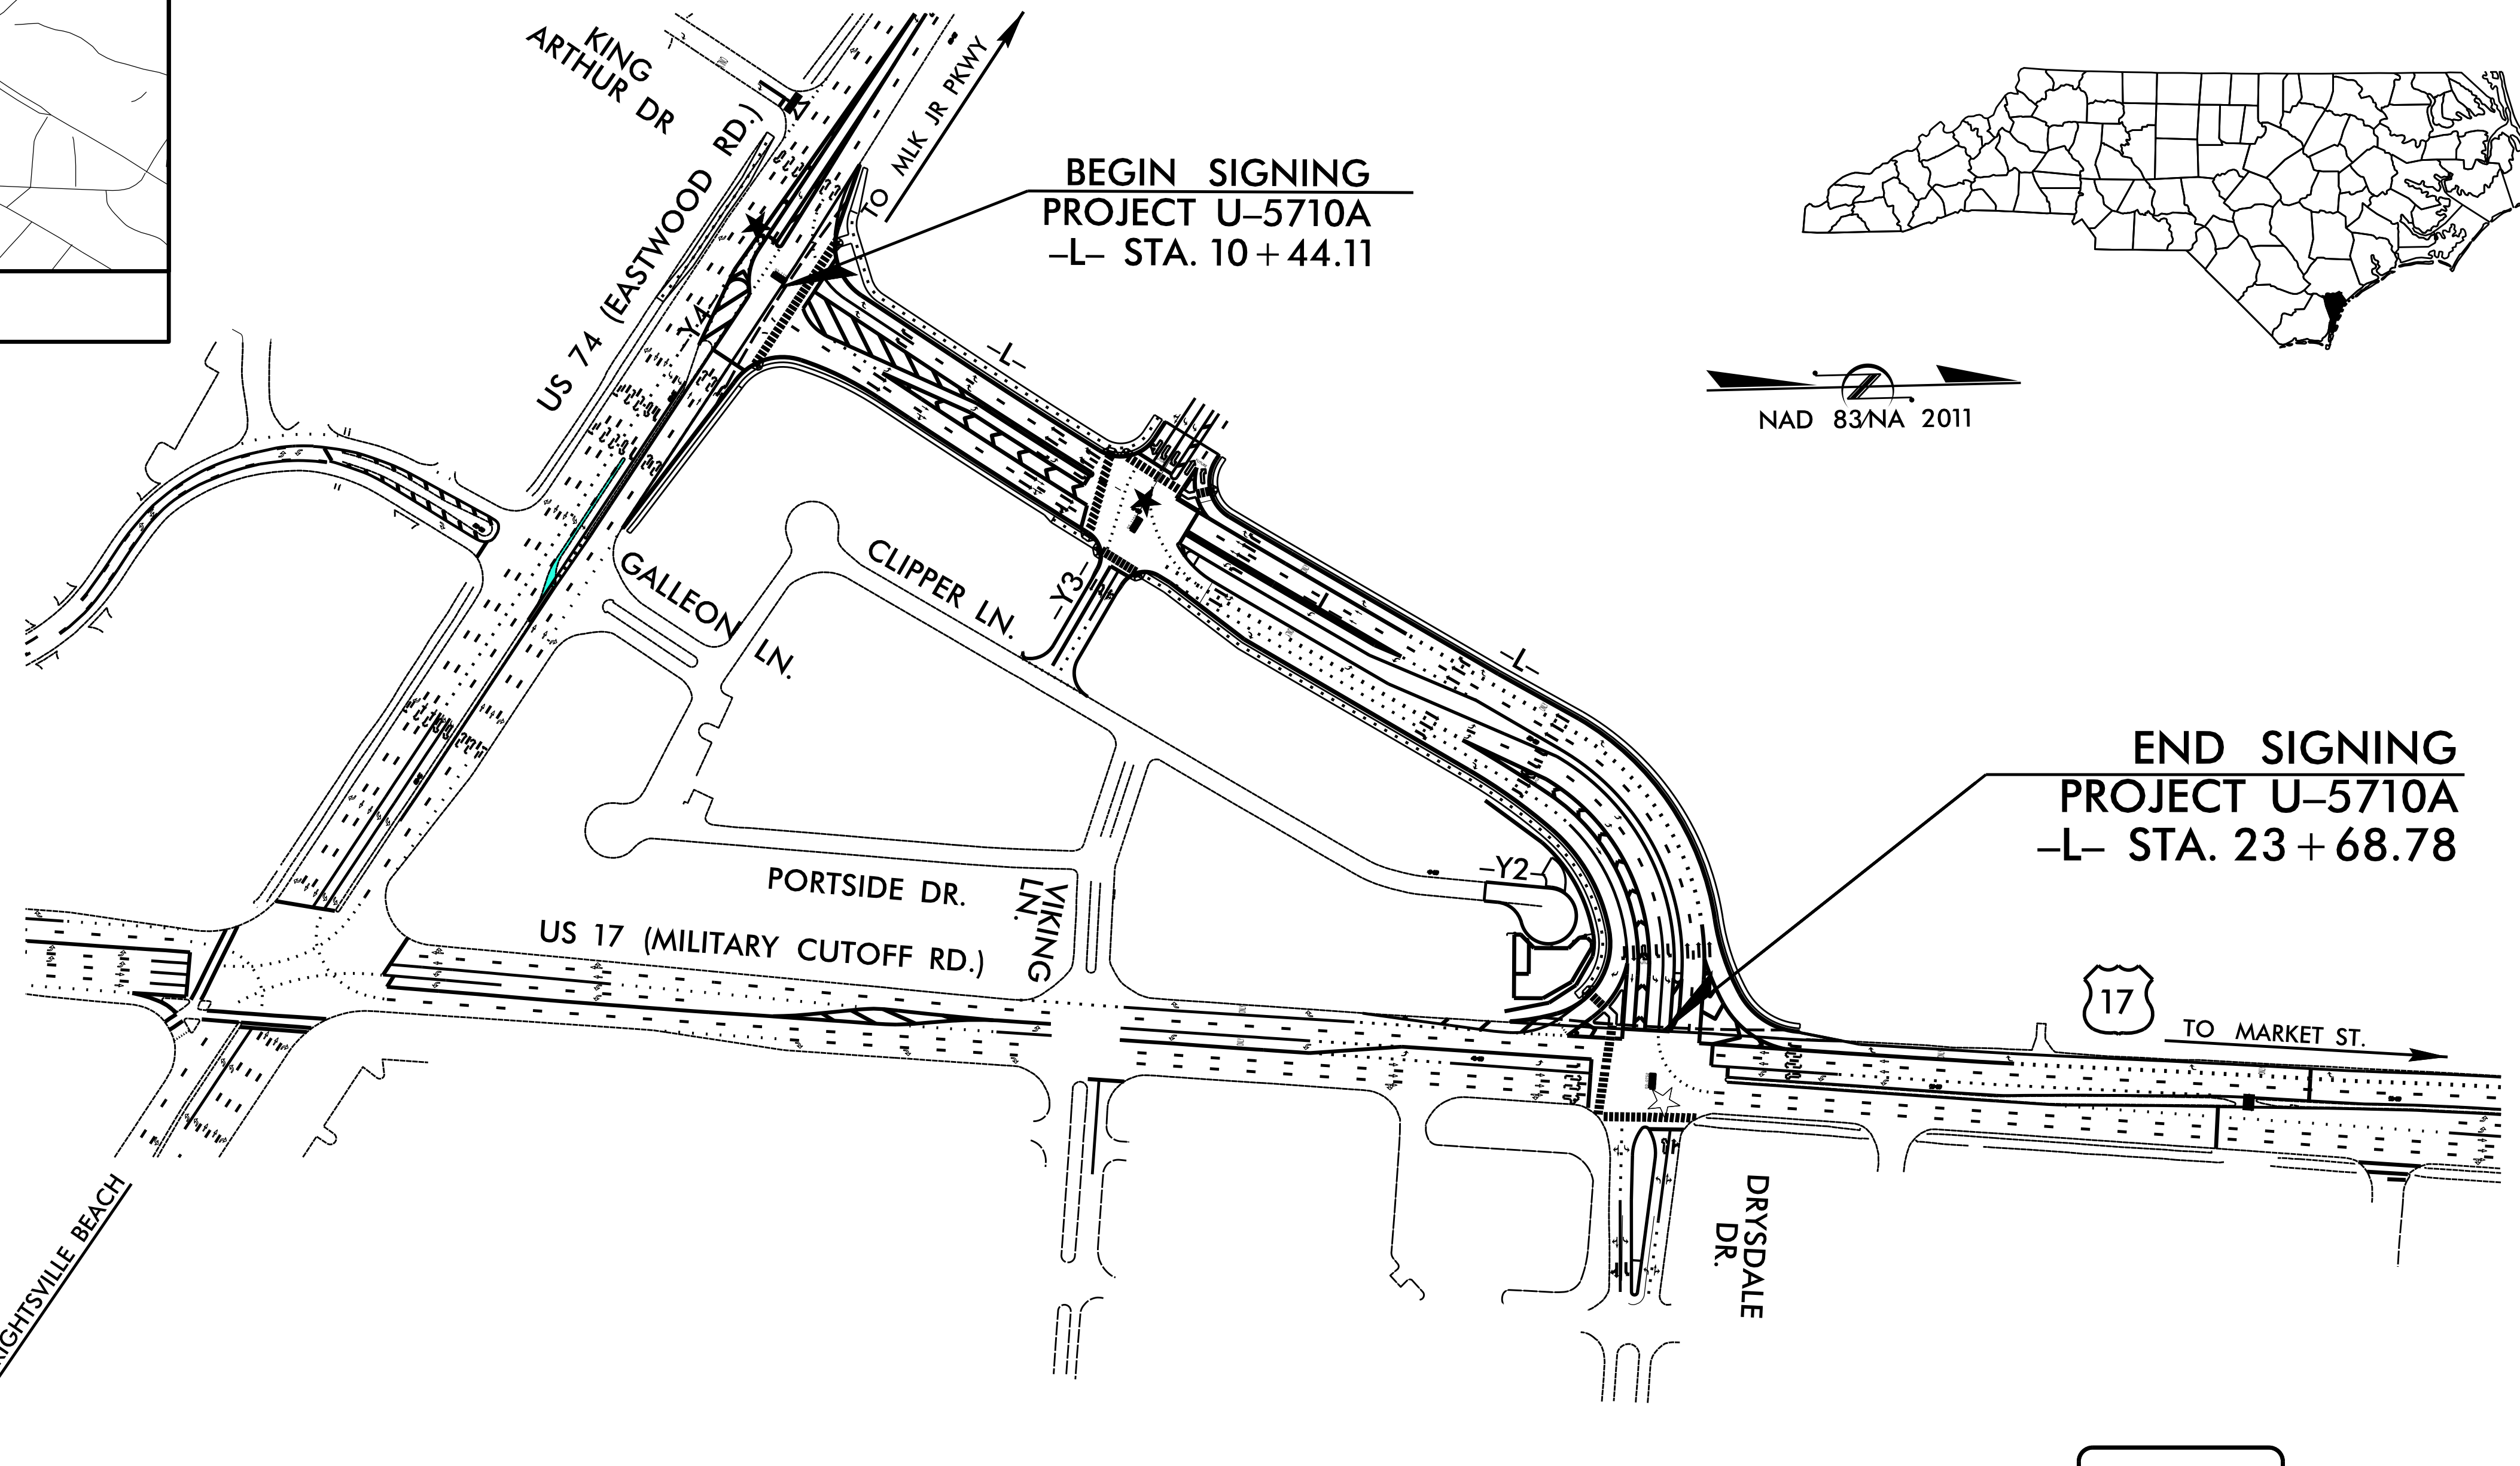
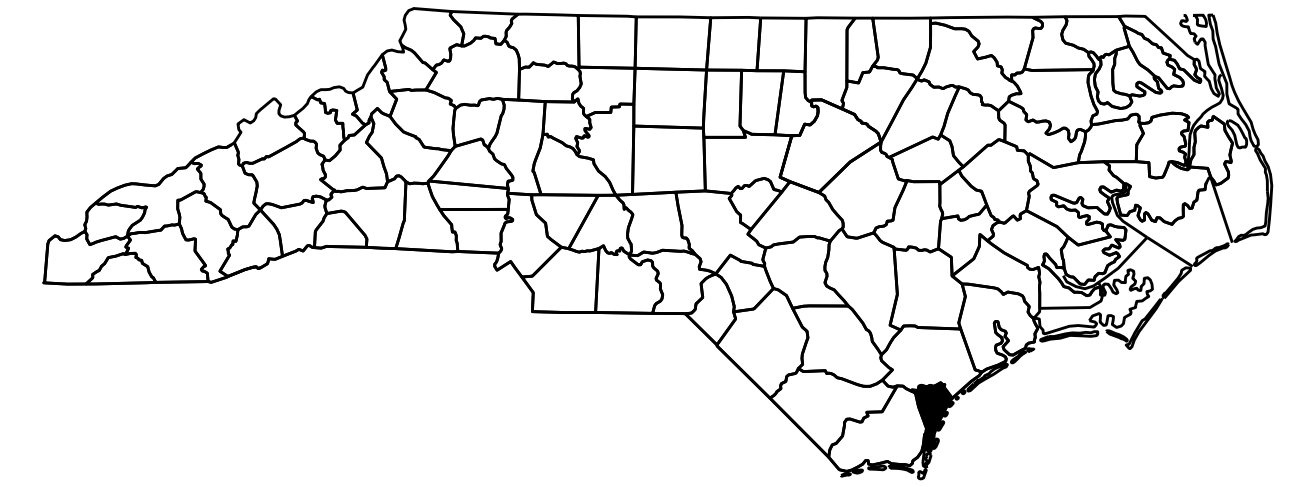
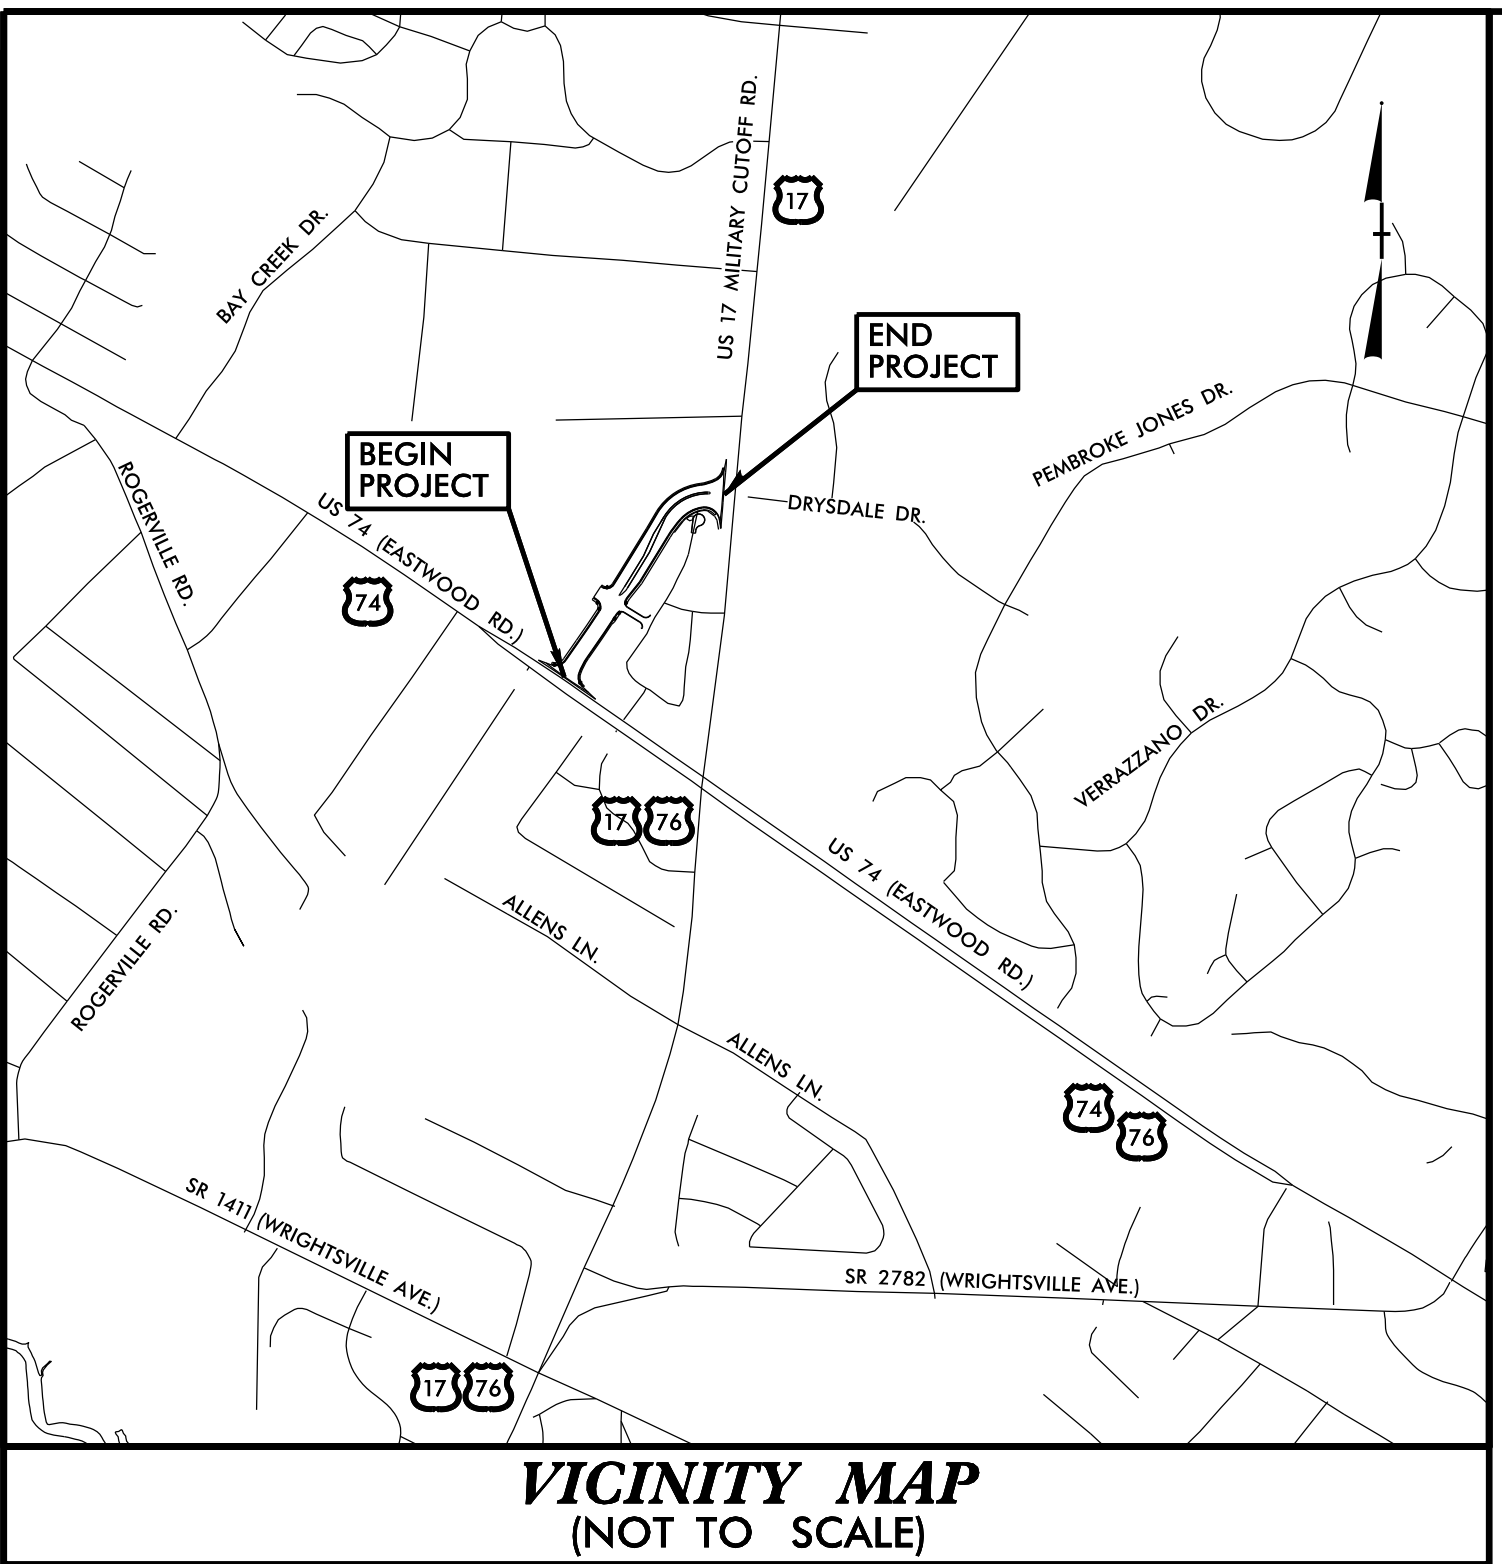
CONTRACT: C204747 **TIP PROJECT: U-5710A**

**STATE OF NORTH CAROLINA
DEPARTMENT OF TRANSPORTATION**

**SIGNING PLAN
NEW HANOVER COUNTY**

**NEW LOCATION NORTHWESTERN QUADRANT
CONNECTION BETWEEN US 74 (EASTWOOD RD.)
AND US 17 (MILITARY CUTOFF RD.)**

PROJECT REFERENCE NO. U-5710A	SHEET NO. SIGN-1
	
DOCUMENT NOT CONSIDERED FINAL UNLESS ALL SIGNATURES COMPLETED	
 HDR Engineering, Inc. of the Carolinas 555 Fayetteville St, Suite 900 Raleigh, N.C. 27601 N.C.B.E.L.S. License Number: F-0116	




 NAD 83/NA 2011

- ☆ MODIFIED TRAFFIC SIGNAL
- ★ PROPOSED TRAFFIC SIGNAL


INDEX

SHEET NO.	DESCRIPTION
SIGN-1	TITLE SHEET
SIGN-2	NOTES
SIGN-2A	MOUNTING OF TYPE 'D', 'E' AND 'F' SIGNS ON 'U' CHANNEL POSTS (RSD SHEET 1 OF 2)
SIGN-3	"E" & "F" SIGNS
SIGN-4 & 5	SIGN DETAIL SHEETS

PLAN SUBMITTED TO: N.C.D.O.T. SIGNING & DELINEATION UNIT

AYMAN ALQUDWAH, P.E. SIGNING & DELINEATION REGIONAL ENGINEER

MATT TRACEY, P.E. SIGNING & DELINEATION PROJECT DESIGN ENGINEER

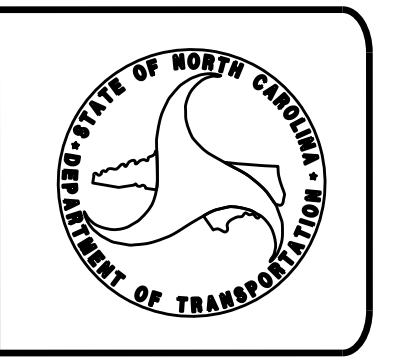

PLAN PREPARED BY: HDR Engineering, Inc. of the Carolinas

RON KING, PE PROJECT ENGINEER

RICHARD DRAYTON TRAFFIC DESIGN ENGINEER