
\_\_\_\_\_

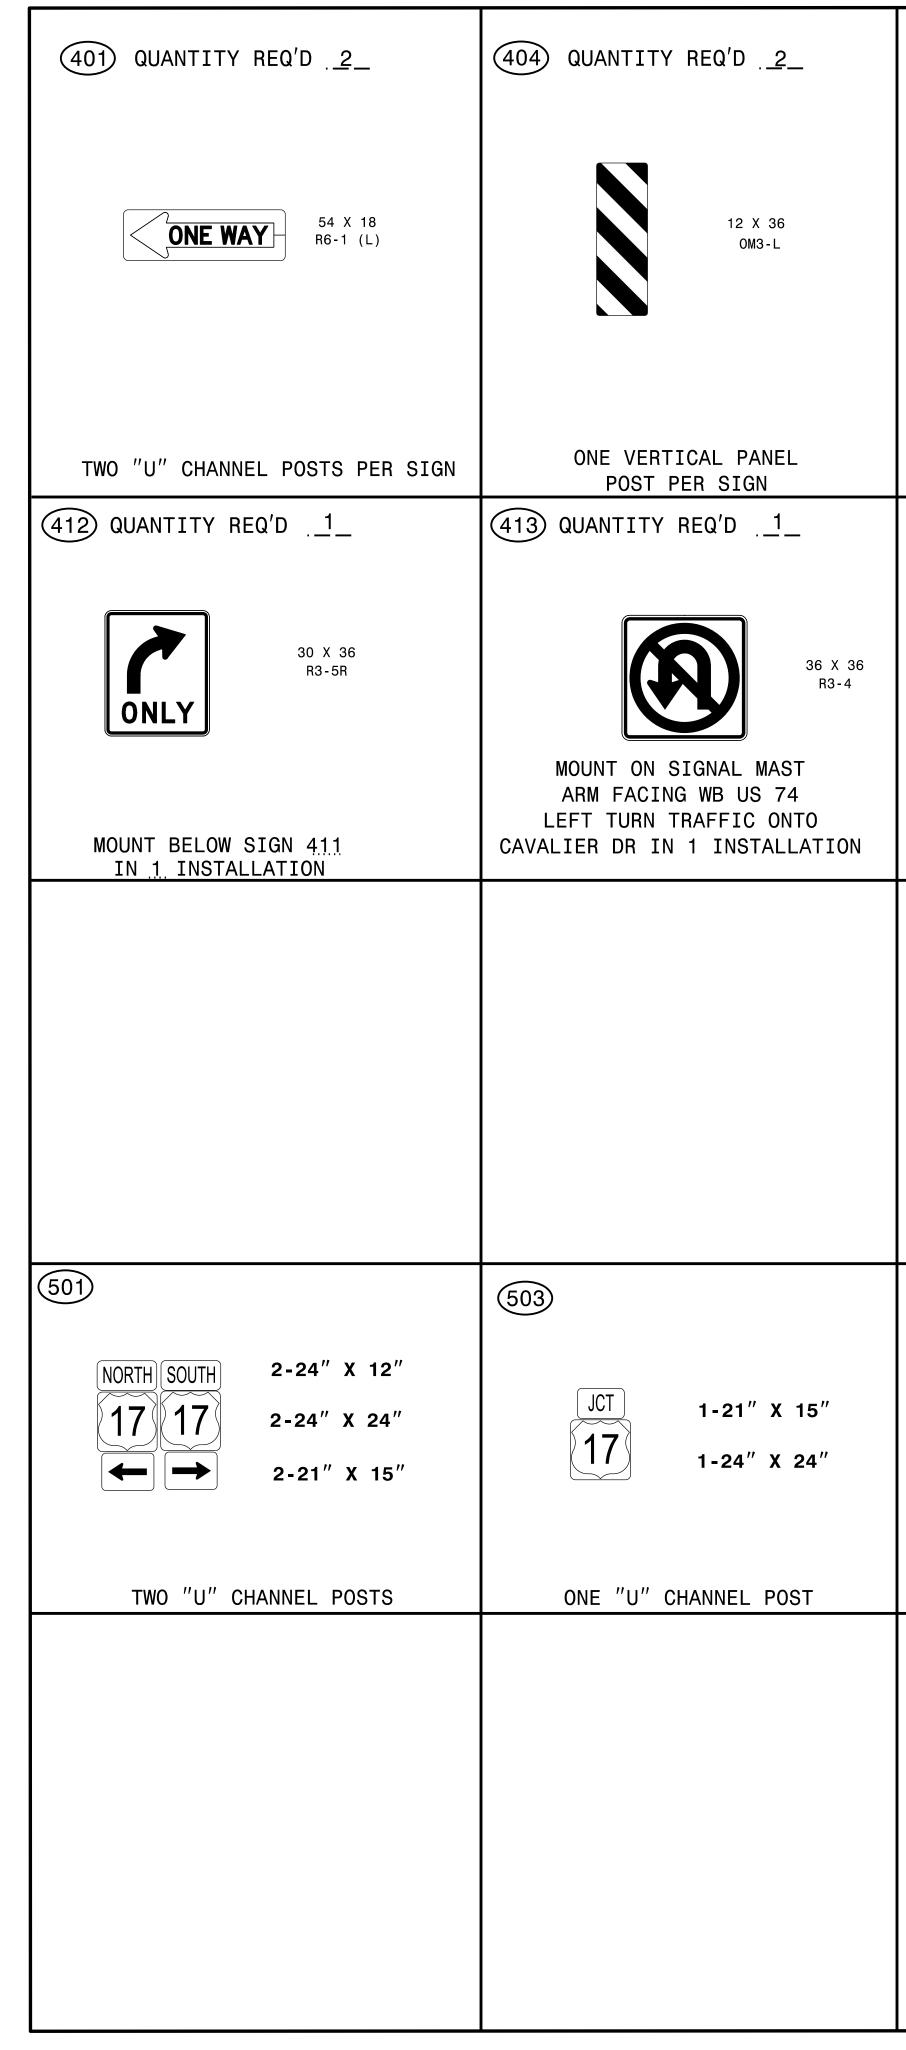

(406) QUANTITY REQ'D <u>4</u>	(407) QUANTITY REQ'D <u>1</u>	(408) QUANTITY REQ'D _1_
RIGHT LANE MUST TURN RIGHT	YIELD 30 X 30 X 30 R1-2	<b>ONE WAY</b> 54 X 18 R6-1 (R)
ONE "U" CHANNEL POST PER SIGN	ONE "U" CHANNEL POST	MOUNT BEHIND SIGN 401 IN 1 INSTALL
36 X 36 W11-2 FLUORESCENT YELLOW	24 X 12 W16-7P FLUORESCENT YELLOW	
ONE "U" CHANNEL POST PER SIGN	MOUNT BELOW SIGN 4 <u>14</u> IN <u>2</u> INSTALLATIONS	
(504) WEST $1-24'' \times 12''$ 74 $1-24'' \times 24''$ $1-21'' \times 15''$ ONE "U" CHANNEL POST	(505) JCT 1-21" X 15" 74 1-24" X 24" ONE "U" CHANNEL POST	

