

TIP PROJECT: U-5701A



CONTRACT: C204747

STATE OF NORTH CAROLINA
DIVISION OF HIGHWAYS

NEW HANOVER COUNTY

**LOCATION: NEW LOCATION NORTHWESTERN QUADRANT CONNECTION BETWEEN
US 74 (EASTWOOD RD.) AND US 17 (MILITARY CUTOFF RD.)**
**TYPE OF WORK: TRAFFIC SIGNAL AND
COMMUNICATION DESIGN**

PROJECT REFERENCE NO. U-5710A	SHEET NO. Sig-1.0
APPROVED: <i>William J. Hamilton</i> DATE: 03/23/2022	
DOCUMENT NOT CONSIDERED FINAL UNLESS ALL SIGNATURES COMPLETED	

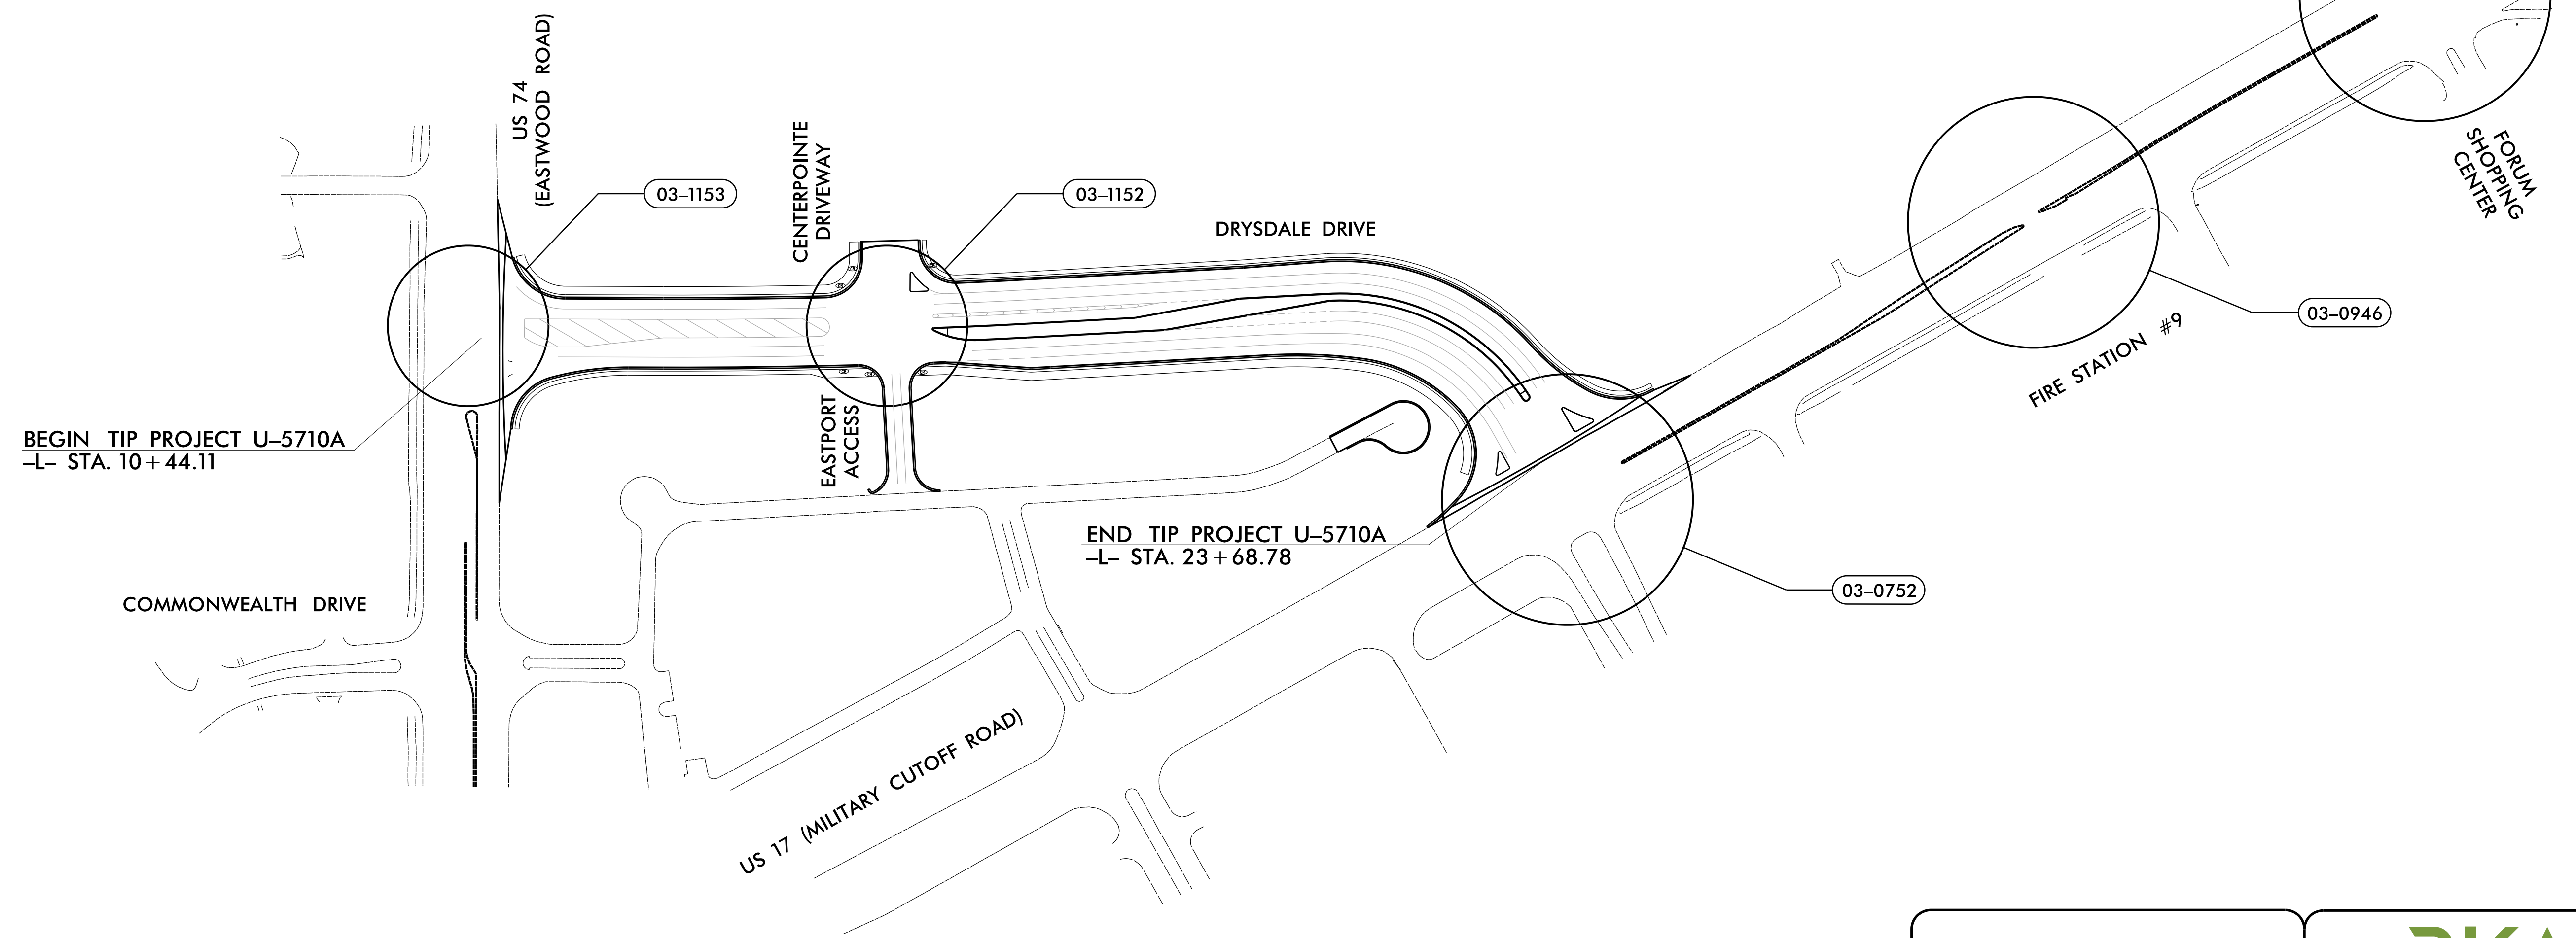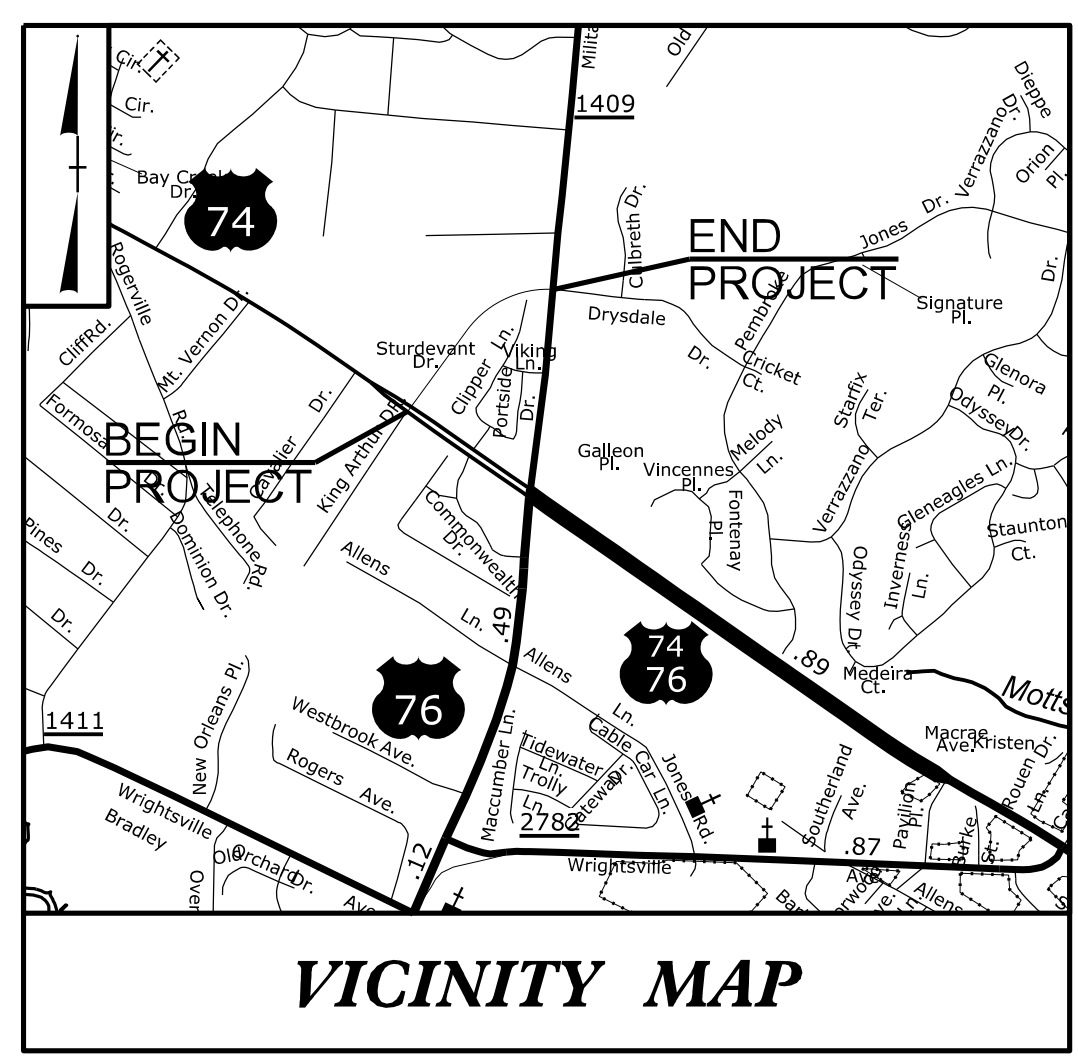

PLANS PREPARED BY:

W. Jason Hamilton, P.E., PTOE – Project Manager
Alicia D. Andrews, E.I. – Project Engineer

INDEX OF PLANS

Sheet Number	SIN	Location/Description
Sig. 1.0	-	Title Sheet
Sig. 2.0-2.9	03-0752	US 17 (Military Cutoff Road) at Drysdale Drive
Sig. 3.0-3.4	03-1153	US 74 (Eastwood Road) at Drysdale Drive
Sig. 4.0-4.7	03-1152	Drysdale Drive at Centerpointe/Eastport Access
Sig. 5.0-5.2	03-0946	US 17 (Military Cutoff Road) at Wilmington Fire Station #19
Sig. 6.0-6.1	03-0895	US 17 (Military Cutoff Road) at Forum Shopping Center/Parker Farm Drive
Sig. 7.0-Sig. M8	-	Signal Standard Drawings
SCP 1-6	-	Cable Routing and Splice Details

Refer to "Roadway Standard Drawings NCDOT" dated January 2018 and "Standard Specifications for Roads and Structures" dated January 2018.



LEGEND

SIGNAL INVENTORY NUMBER

INTELLIGENT TRANSPORTATION AND SIGNALS UNIT

Zachary Little, P.E. – Eastern Region Signals Engineer
D. Todd Joyce, P.E. – Signal Equipment Design Review Engineer
Neil Avery – ITS Engineer