

05/08/99

TIP PROJECT: U-5710A

See Sheet 2 For Conventional Symbols




STATE OF NORTH CAROLINA
DIVISION OF HIGHWAYS

T.I.P. NO.	SHEET NO.
U-5710A	UC-1

NEW HANOVER COUNTY


LOCATION: FROM US-17 (MILITARY CUTOFF ROAD) AT DRYSDALE DRIVE TO US-74 (EASTWOOD ROAD). CONSTRUCT ROADWAY ON NEW LOCATION (DRYSDALE DRIVE EXT).

TYPE OF WORK: WATER LINE IMPROVEMENTS

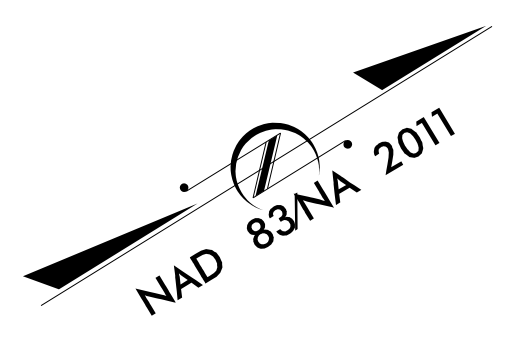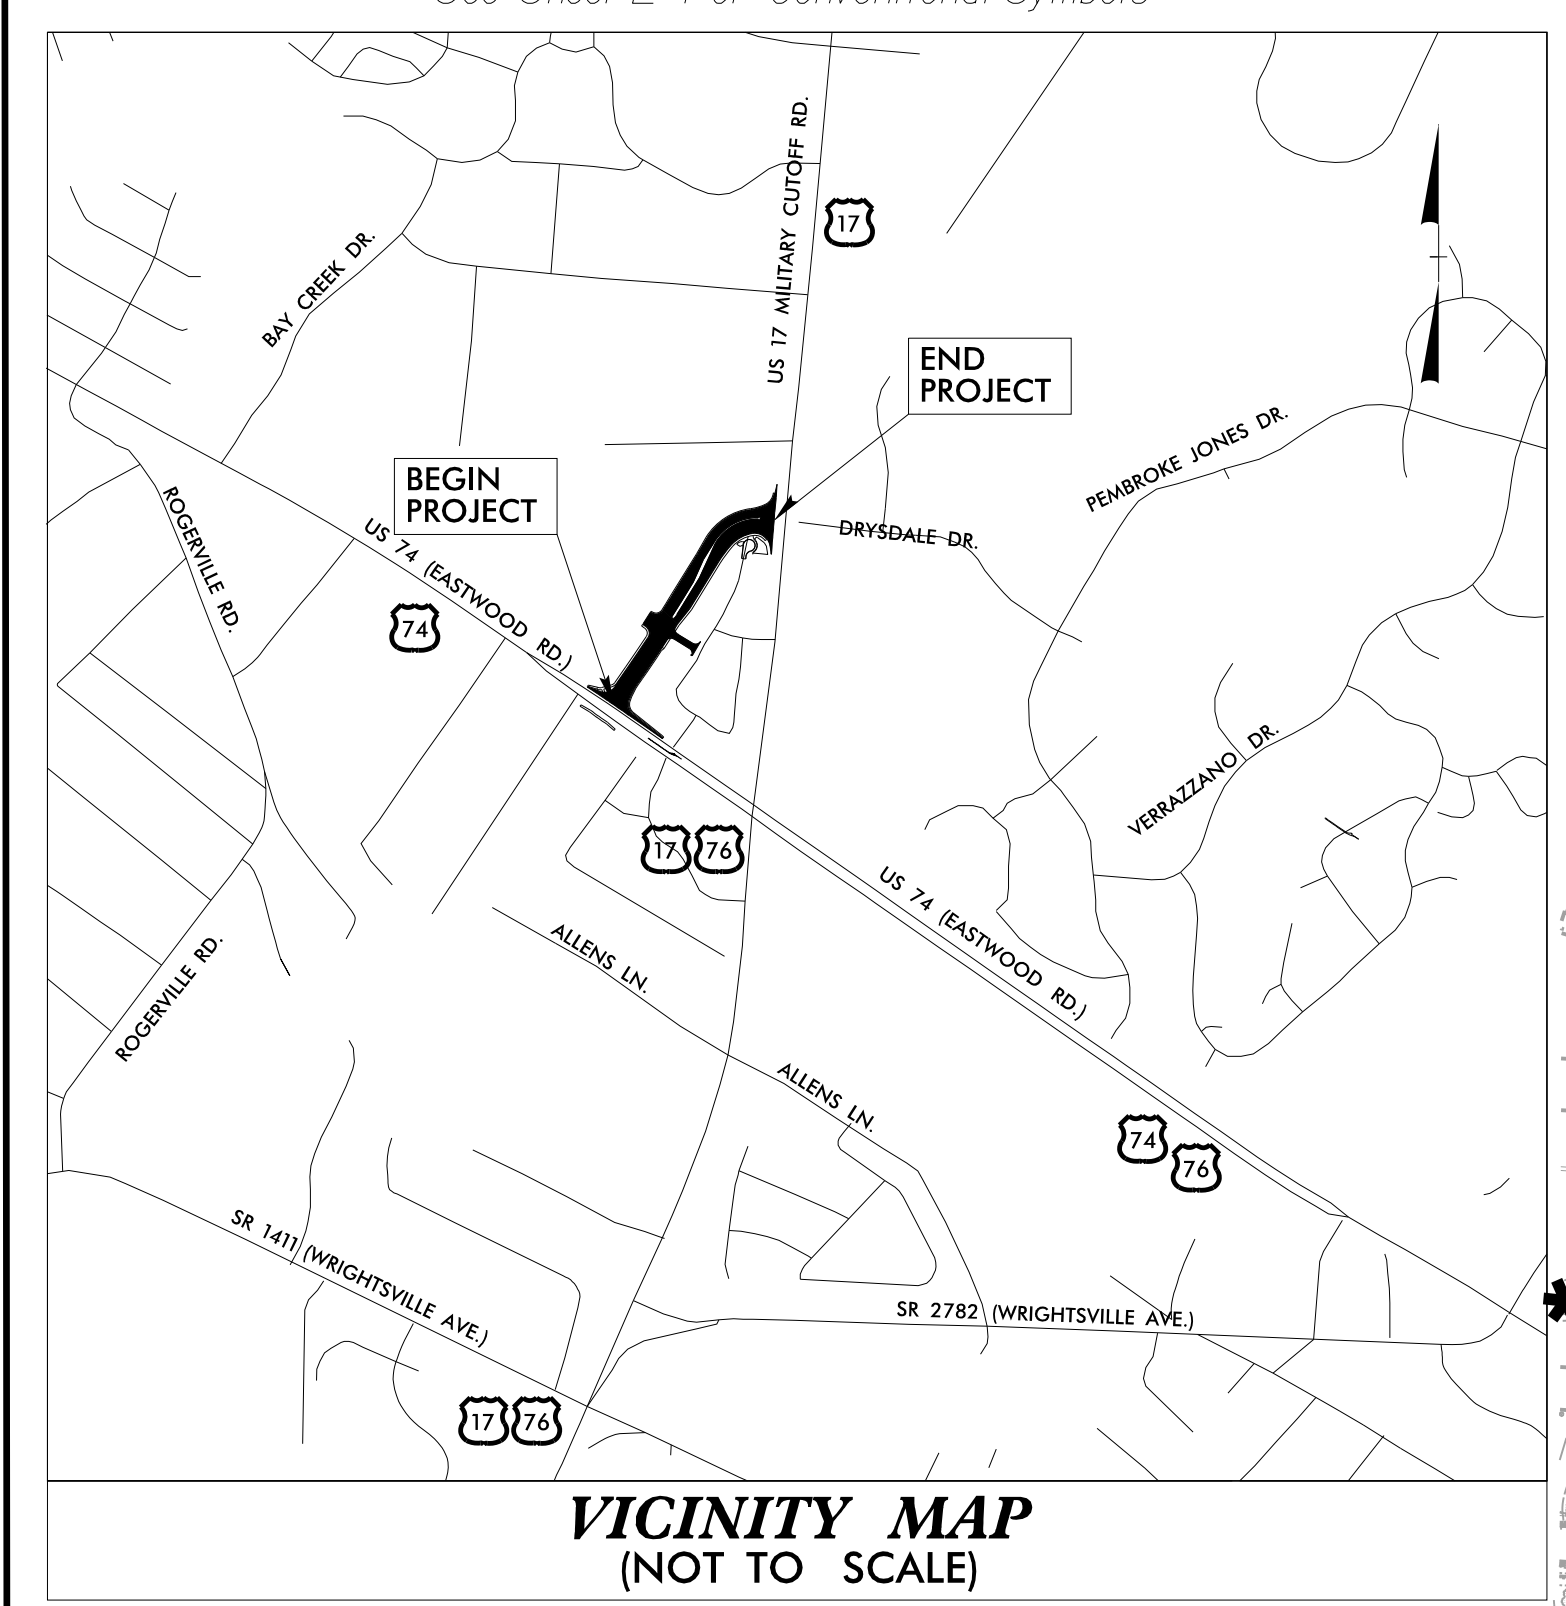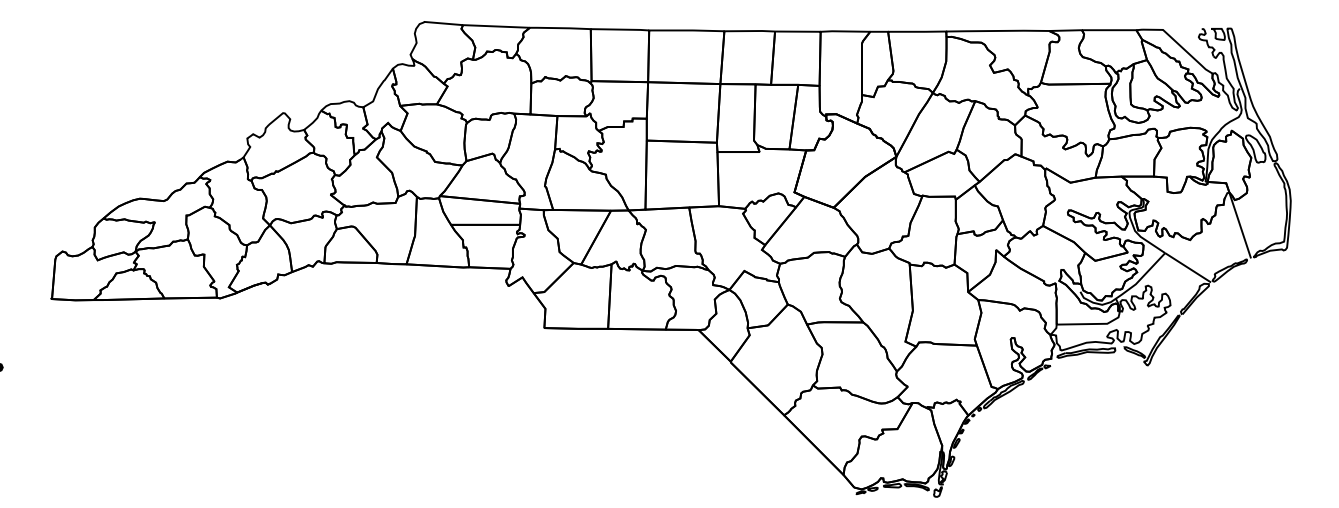

BEGIN CONSTRUCTION
-Y4- STA. 26 + 77.62

BEGIN TIP PROJECT U-5710A
-L- STA. 10 + 44.11

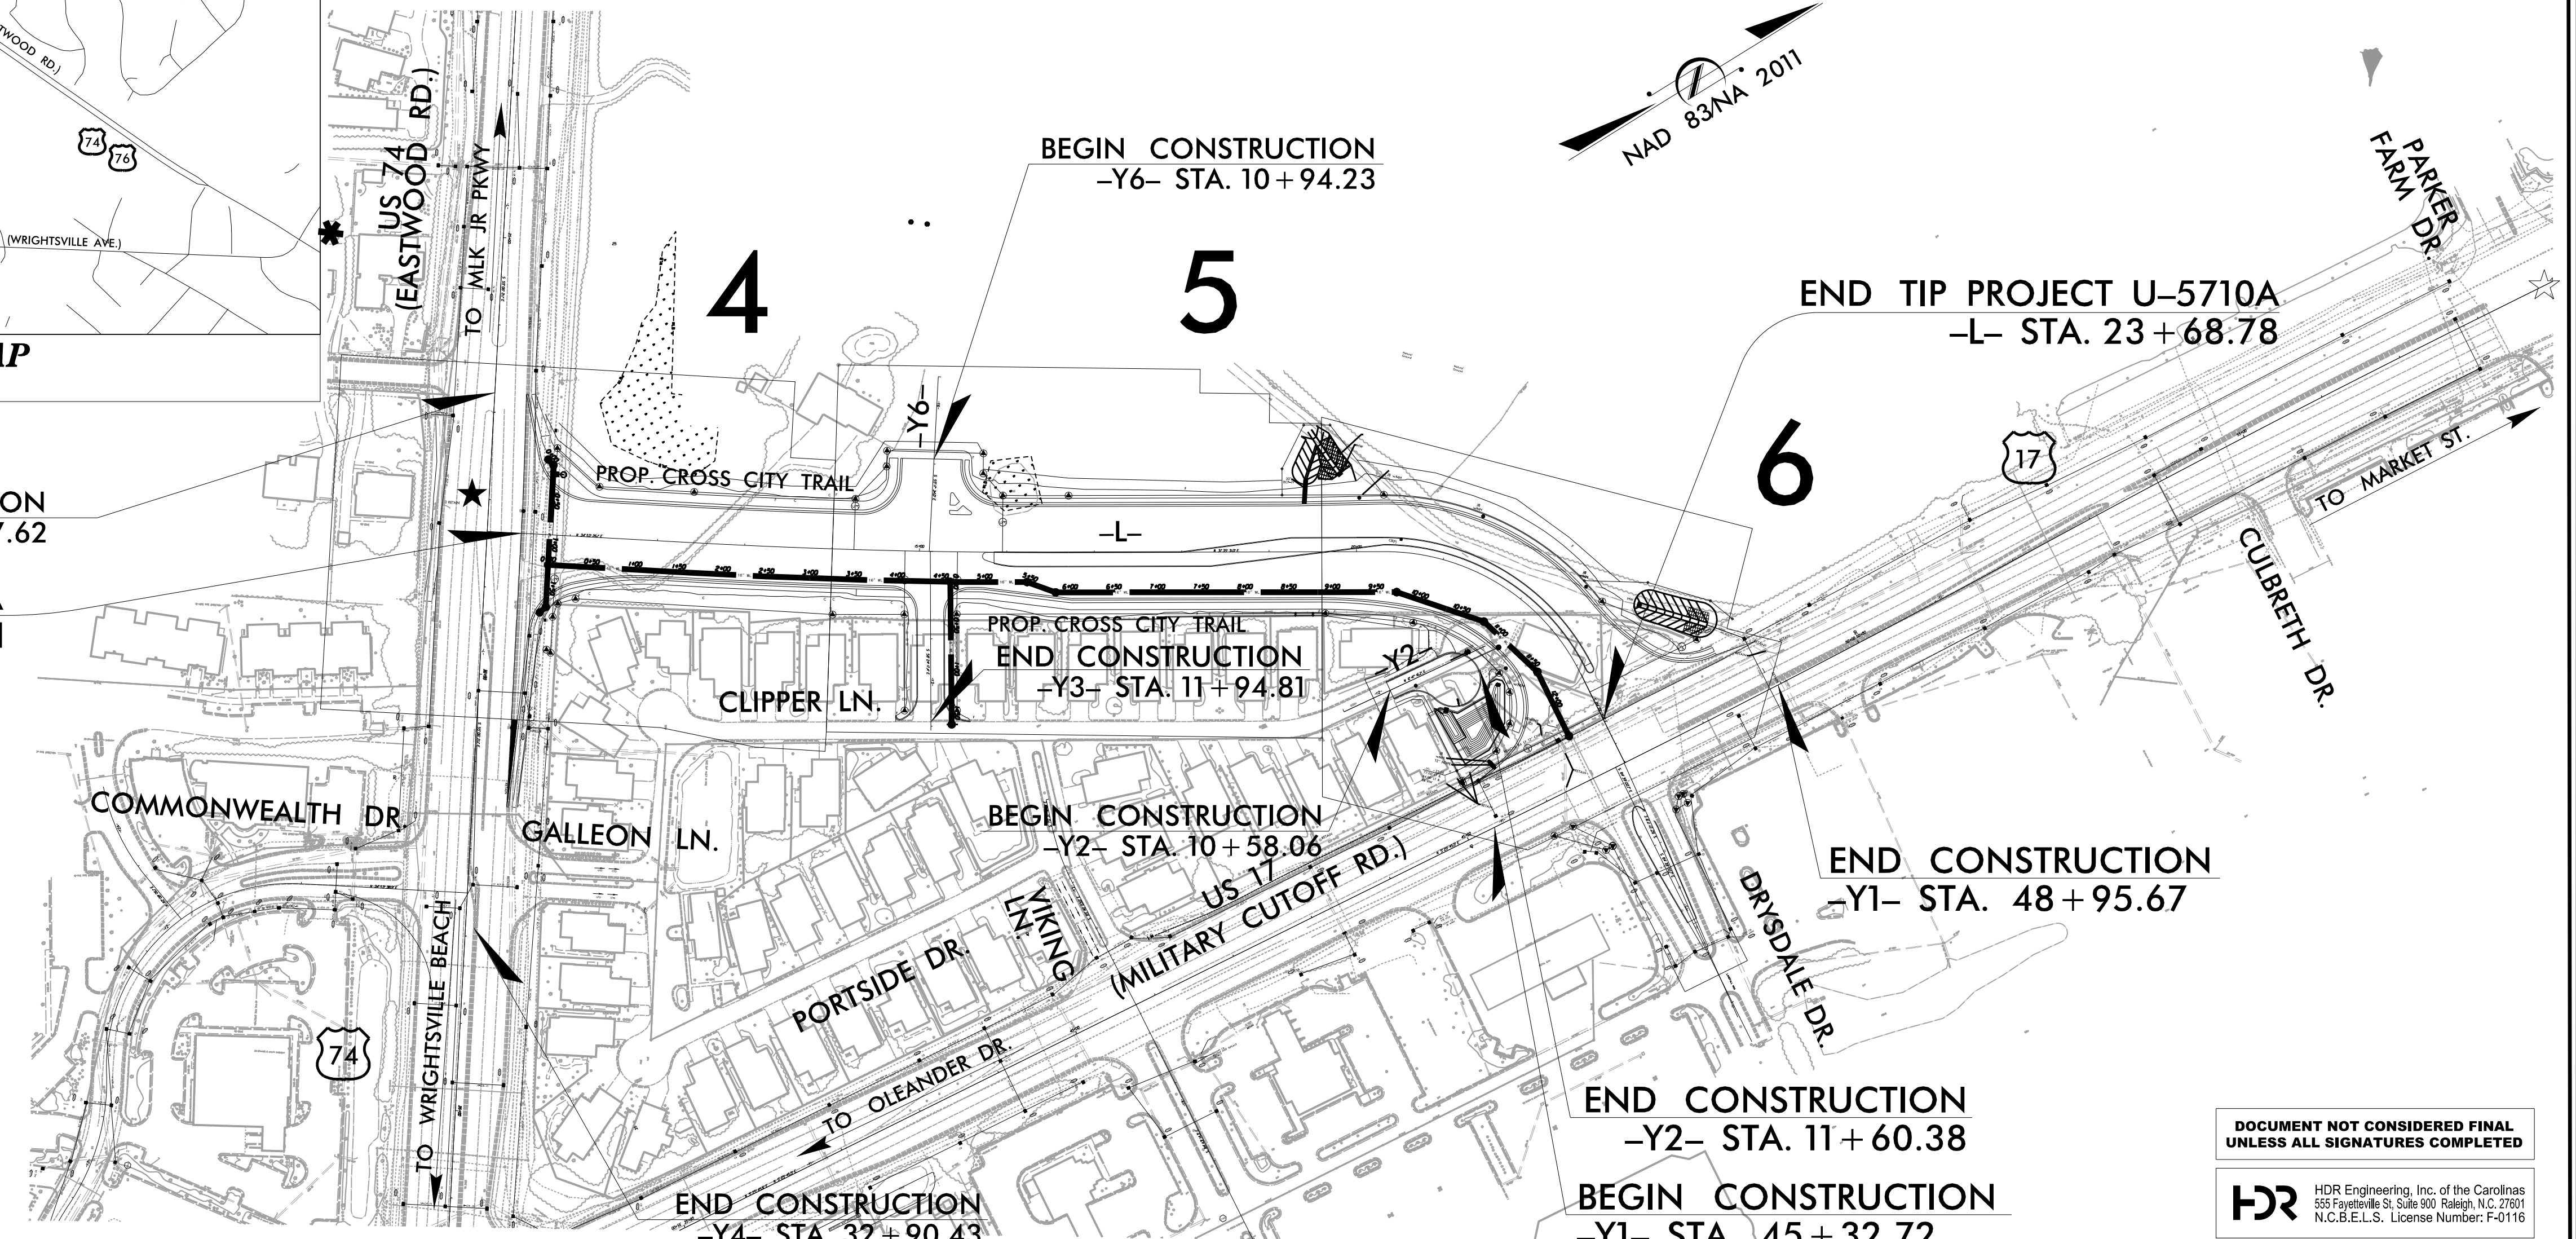


END TIP PROJECT U-5710A
-L- STA. 23 + 68.78

END CONSTRUCTION
-Y2- STA. 11 + 60.38

BEGIN CONSTRUCTION
-Y1- STA. 45 + 32.72

DOCUMENT NOT CONSIDERED FINAL
UNLESS ALL SIGNATURES COMPLETED

HDR HDR Engineering, Inc. of the Carolinas
555 Fayetteville St, Suite 900 Raleigh, N.C. 27601
N.C.B.E.L.S. License Number: F-0116

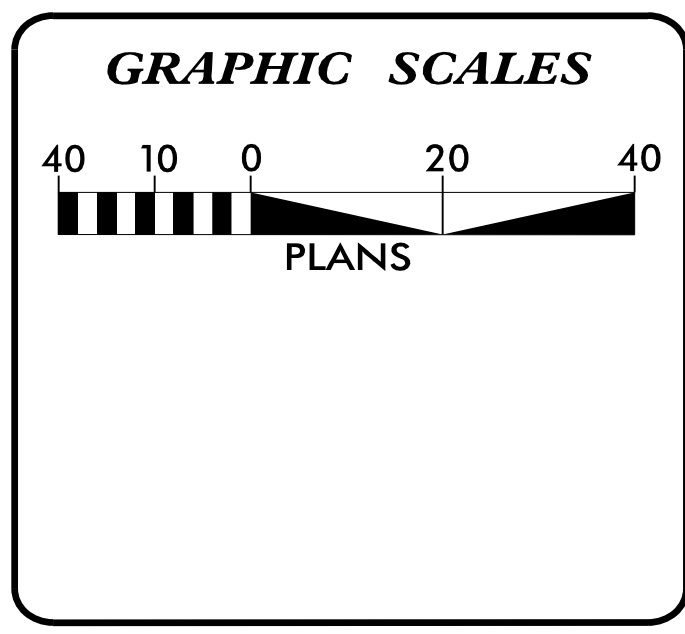

INDEX OF SHEETS PHASE 1

SHEET NO.:	DESCRIPTION:
UC-1	TITLE SHEET
UC-2	UTILITY SYMBOLOGY
UC-3	NOTES
UC-3A, 3B	DETAILS
UC-4 TO UC-6	PLAN SHEETS
UC-7	PROFILE SHEET

WATER AND SEWER OWNERS ON PROJECT

(A) WATER - CAPE FEAR PUBLIC UTILITY AUTHORITY

(B) SANITARY - CAPE FEAR PUBLIC UTILITY AUTHORITY

PREPARED IN THE OFFICE OF

HDR HDR Engineering, Inc. of the Carolinas
555 Fayetteville St, Suite 900 Raleigh, N.C. 27601
N.C.B.E.L.S. License Number: F-0116

PHILLIP ROGERS PROJECT ENGINEER

ERIC WILLIAMS UTILITY ENGINEER

MATTHEW W WAIT UTILITY DESIGN ENGINEER

SEAL

NORTH CAROLINA PROFESSIONAL ENGINEERS

SEAL 037518
Matthew W. Wait
ENGINEER
M. THEW W. WAIT

4/21/2022

DIVISION OF HIGHWAYS UTILITIES UNIT

1555 MAIL SERVICES CENTER
RALEIGH, NC 27699-1555
PHONE (919) 707-6690
FAX (919) 250-4151

DIVISION ENGINEER

UTILITIES ENGINEER

DESIGN BUILD UTILITIES ENGINEER

DESIGN BUILD UTILITIES COORDINATOR

PLOT DRIVER: NCDOT_pdf_color_eng_50.ppt
USER: VIMORE
DATE: 4/19/2022
TIME: 11:22:06 AM

4/19/2022
J:\UC\Proj\J\U5710A_UT_UC_TSH
11:22:06 AM