
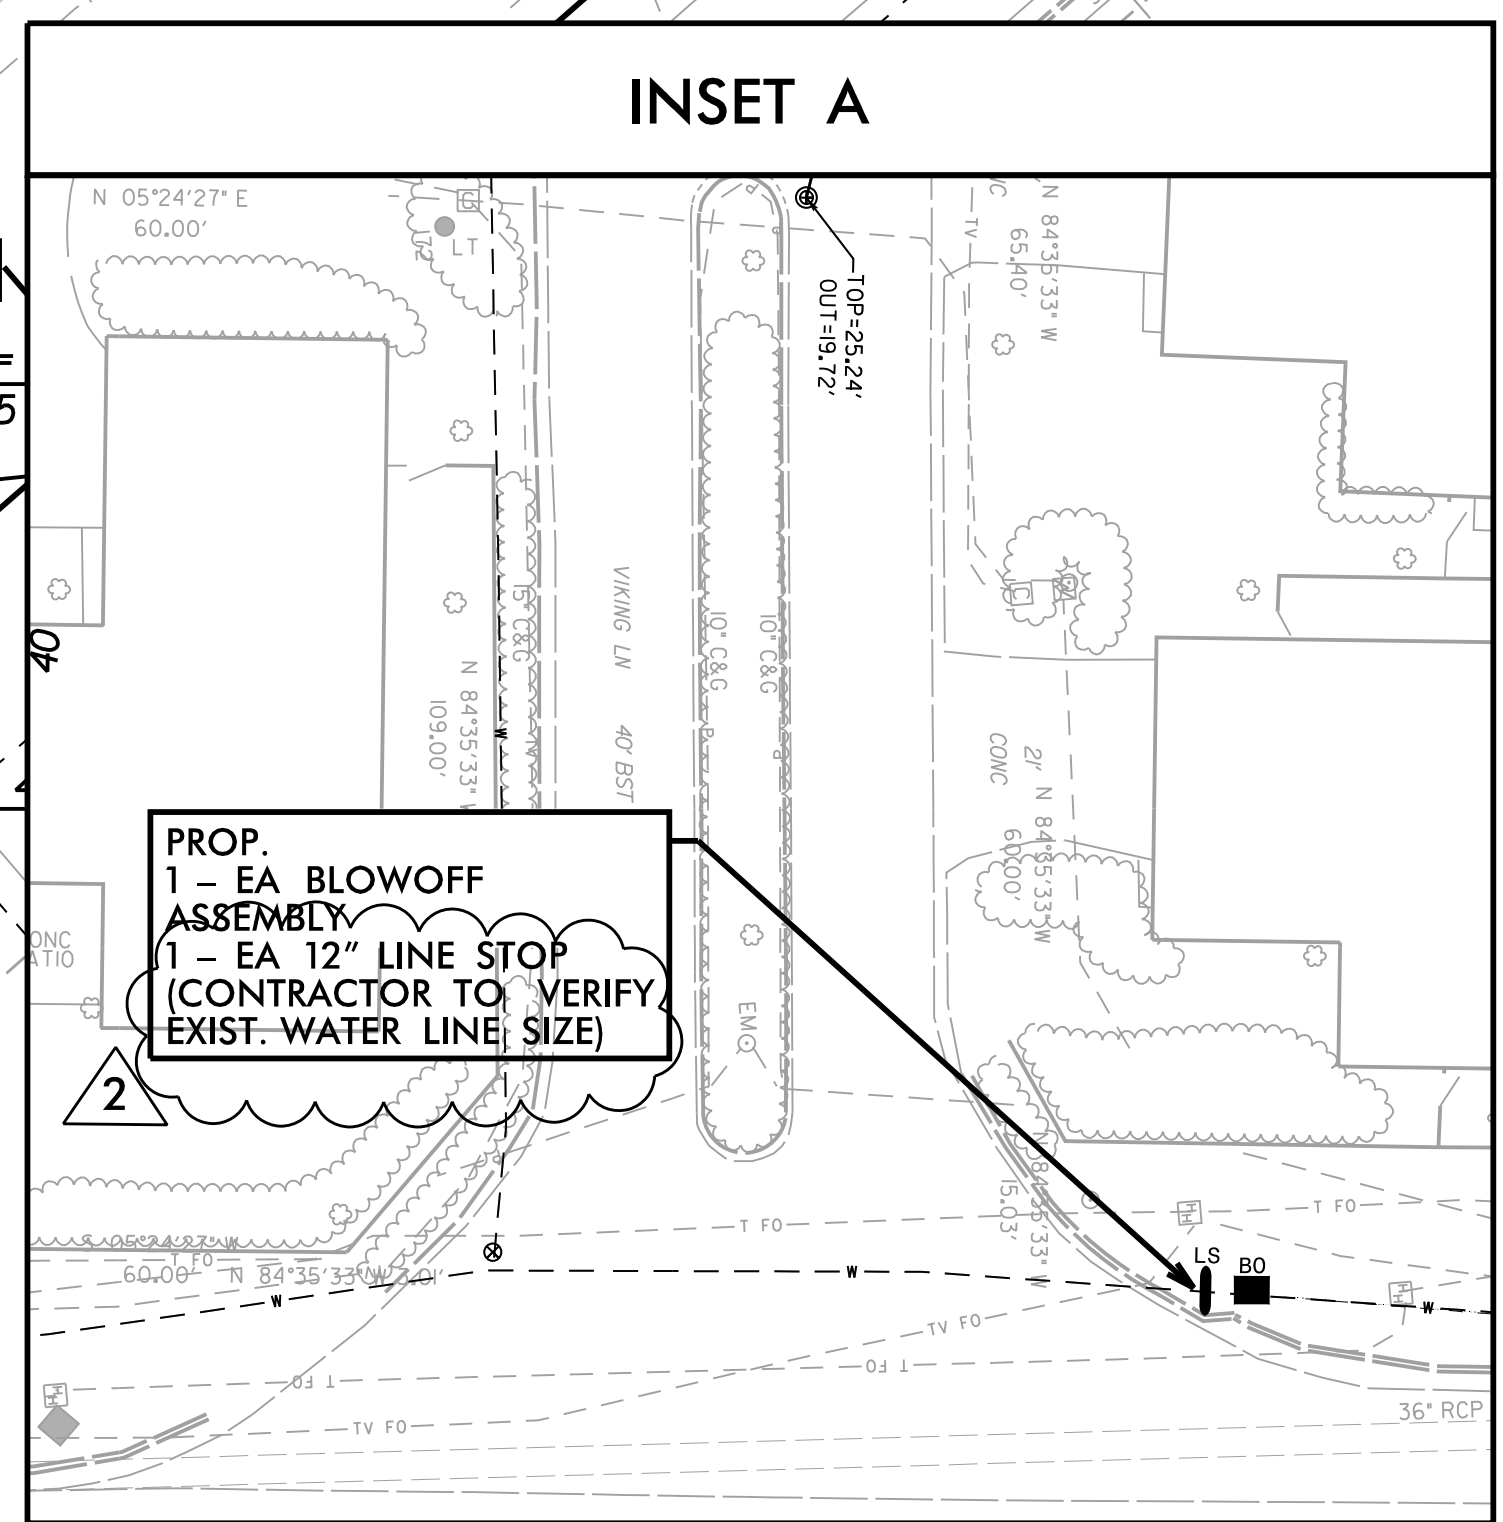
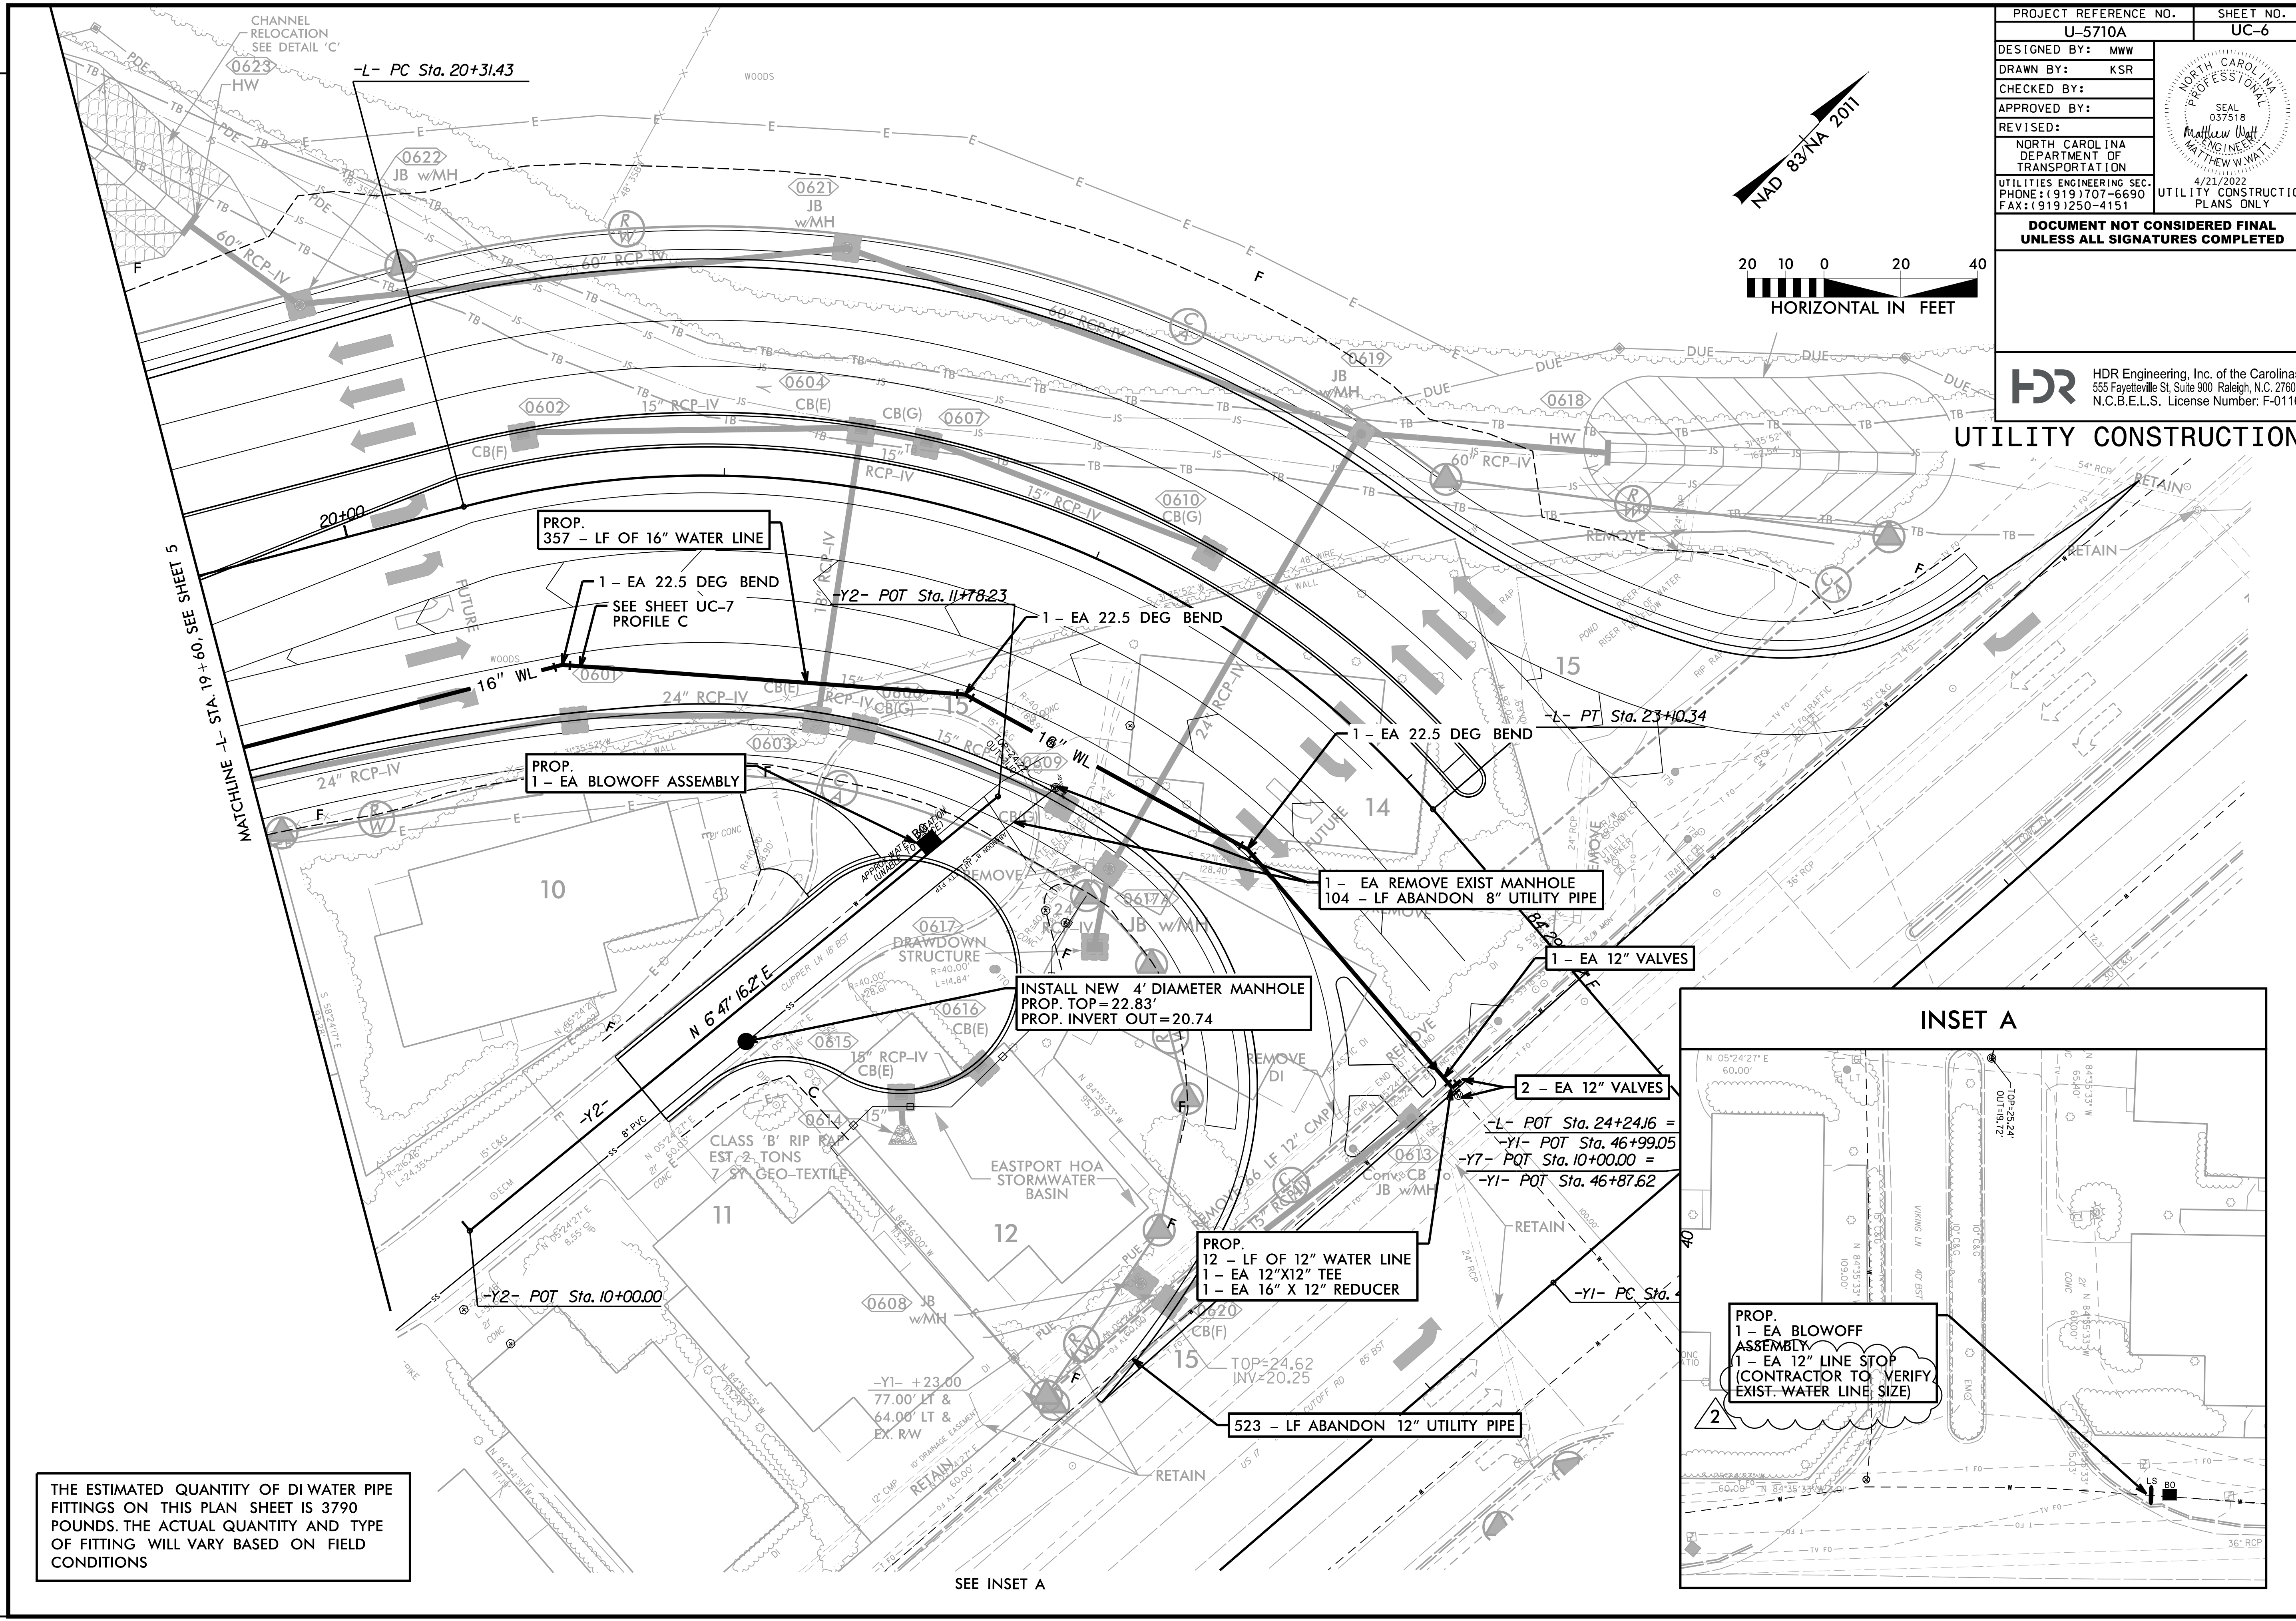


PROJECT REFERENCE NO.	SHEET NO.
U-5710A	UC-6
DESIGNED BY: MWW	
DRAWN BY: KSR	
CHECKED BY:	
APPROVED BY:	
REVISER:	NORTH CAROLINA DEPARTMENT OF TRANSPORTATION UTILITIES ENGINEERING SEC. PHONE: (919) 707-6690 FAX: (919) 250-4151 UTILITY CONSTRUCTION PLANS ONLY

DOCUMENT NOT CONSIDERED FINAL
UNLESS ALL SIGNATURES COMPLETED

HDR HDR Engineering, Inc. of the Carolinas
555 Fayetteville St, Suite 900 Raleigh, N.C. 27601
N.C.B.E.L.S. License Number: F-0116

UTILITY CONSTRUCTION

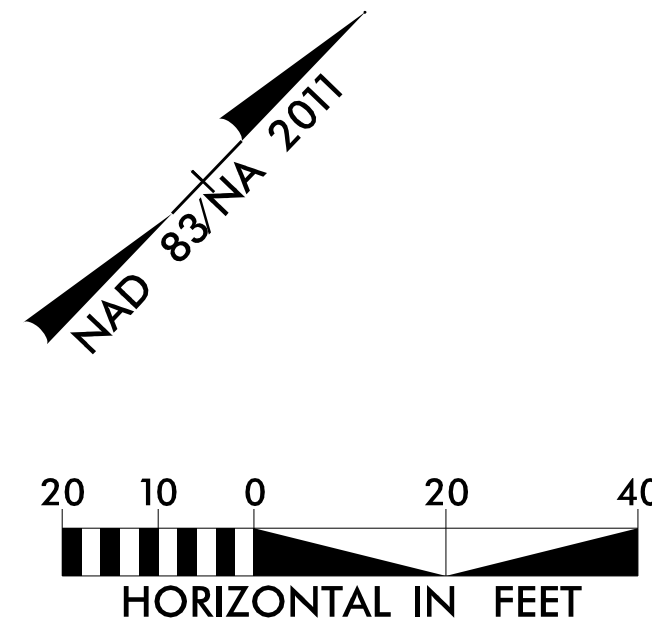

THE ESTIMATED QUANTITY OF DI WATER PIPE FITTINGS ON THIS PLAN SHEET IS 3790 POUNDS. THE ACTUAL QUANTITY AND TYPE OF FITTING WILL VARY BASED ON FIELD CONDITIONS

SEE INSET A

ADDED SIZE (12") TO PROPOSED LINE STOP.

REVISIONS

DGN NAME: ... \UC Proj\U5710A_UTL_PSH06.dgn
 PLOT DRIVER: NCDOT_pdf_color_eng_50.plt
 USER: VIMOORE
 DATE: 4/19/2022
 TIME: 11:22:48 AM