


PROJECT REFERENCE NO.	SHEET NO.
U-5710A	UO-2
THIS SHEET CORRESPONDS TO RDY- 4	

### UTILITIES BY OTHERS


ALL PROPOSED UTILITY WORK SHOWN ON THIS SHEET WILL BE DONE BY OTHERS. NO PAYMENT WILL BE MADE TO THE CONTRACTOR FOR PROPOSED UTILITY WORK SHOWN ON THIS SHEET.

BEGIN CONSTRUCTION \*  
 BEGIN TIP PROJECT U-5710A  
 -L- STA. 10+44.11 \*  
 (SEE TIP PROJECT U-5710)

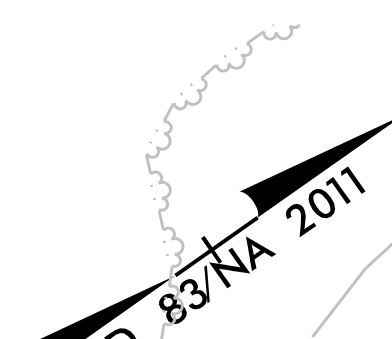

MATCHLINE -L- STA. 14+00, SEE SHEET UO-3

MATCHLINE -Y4- STA. 30+50, SEE SHEET UO-5

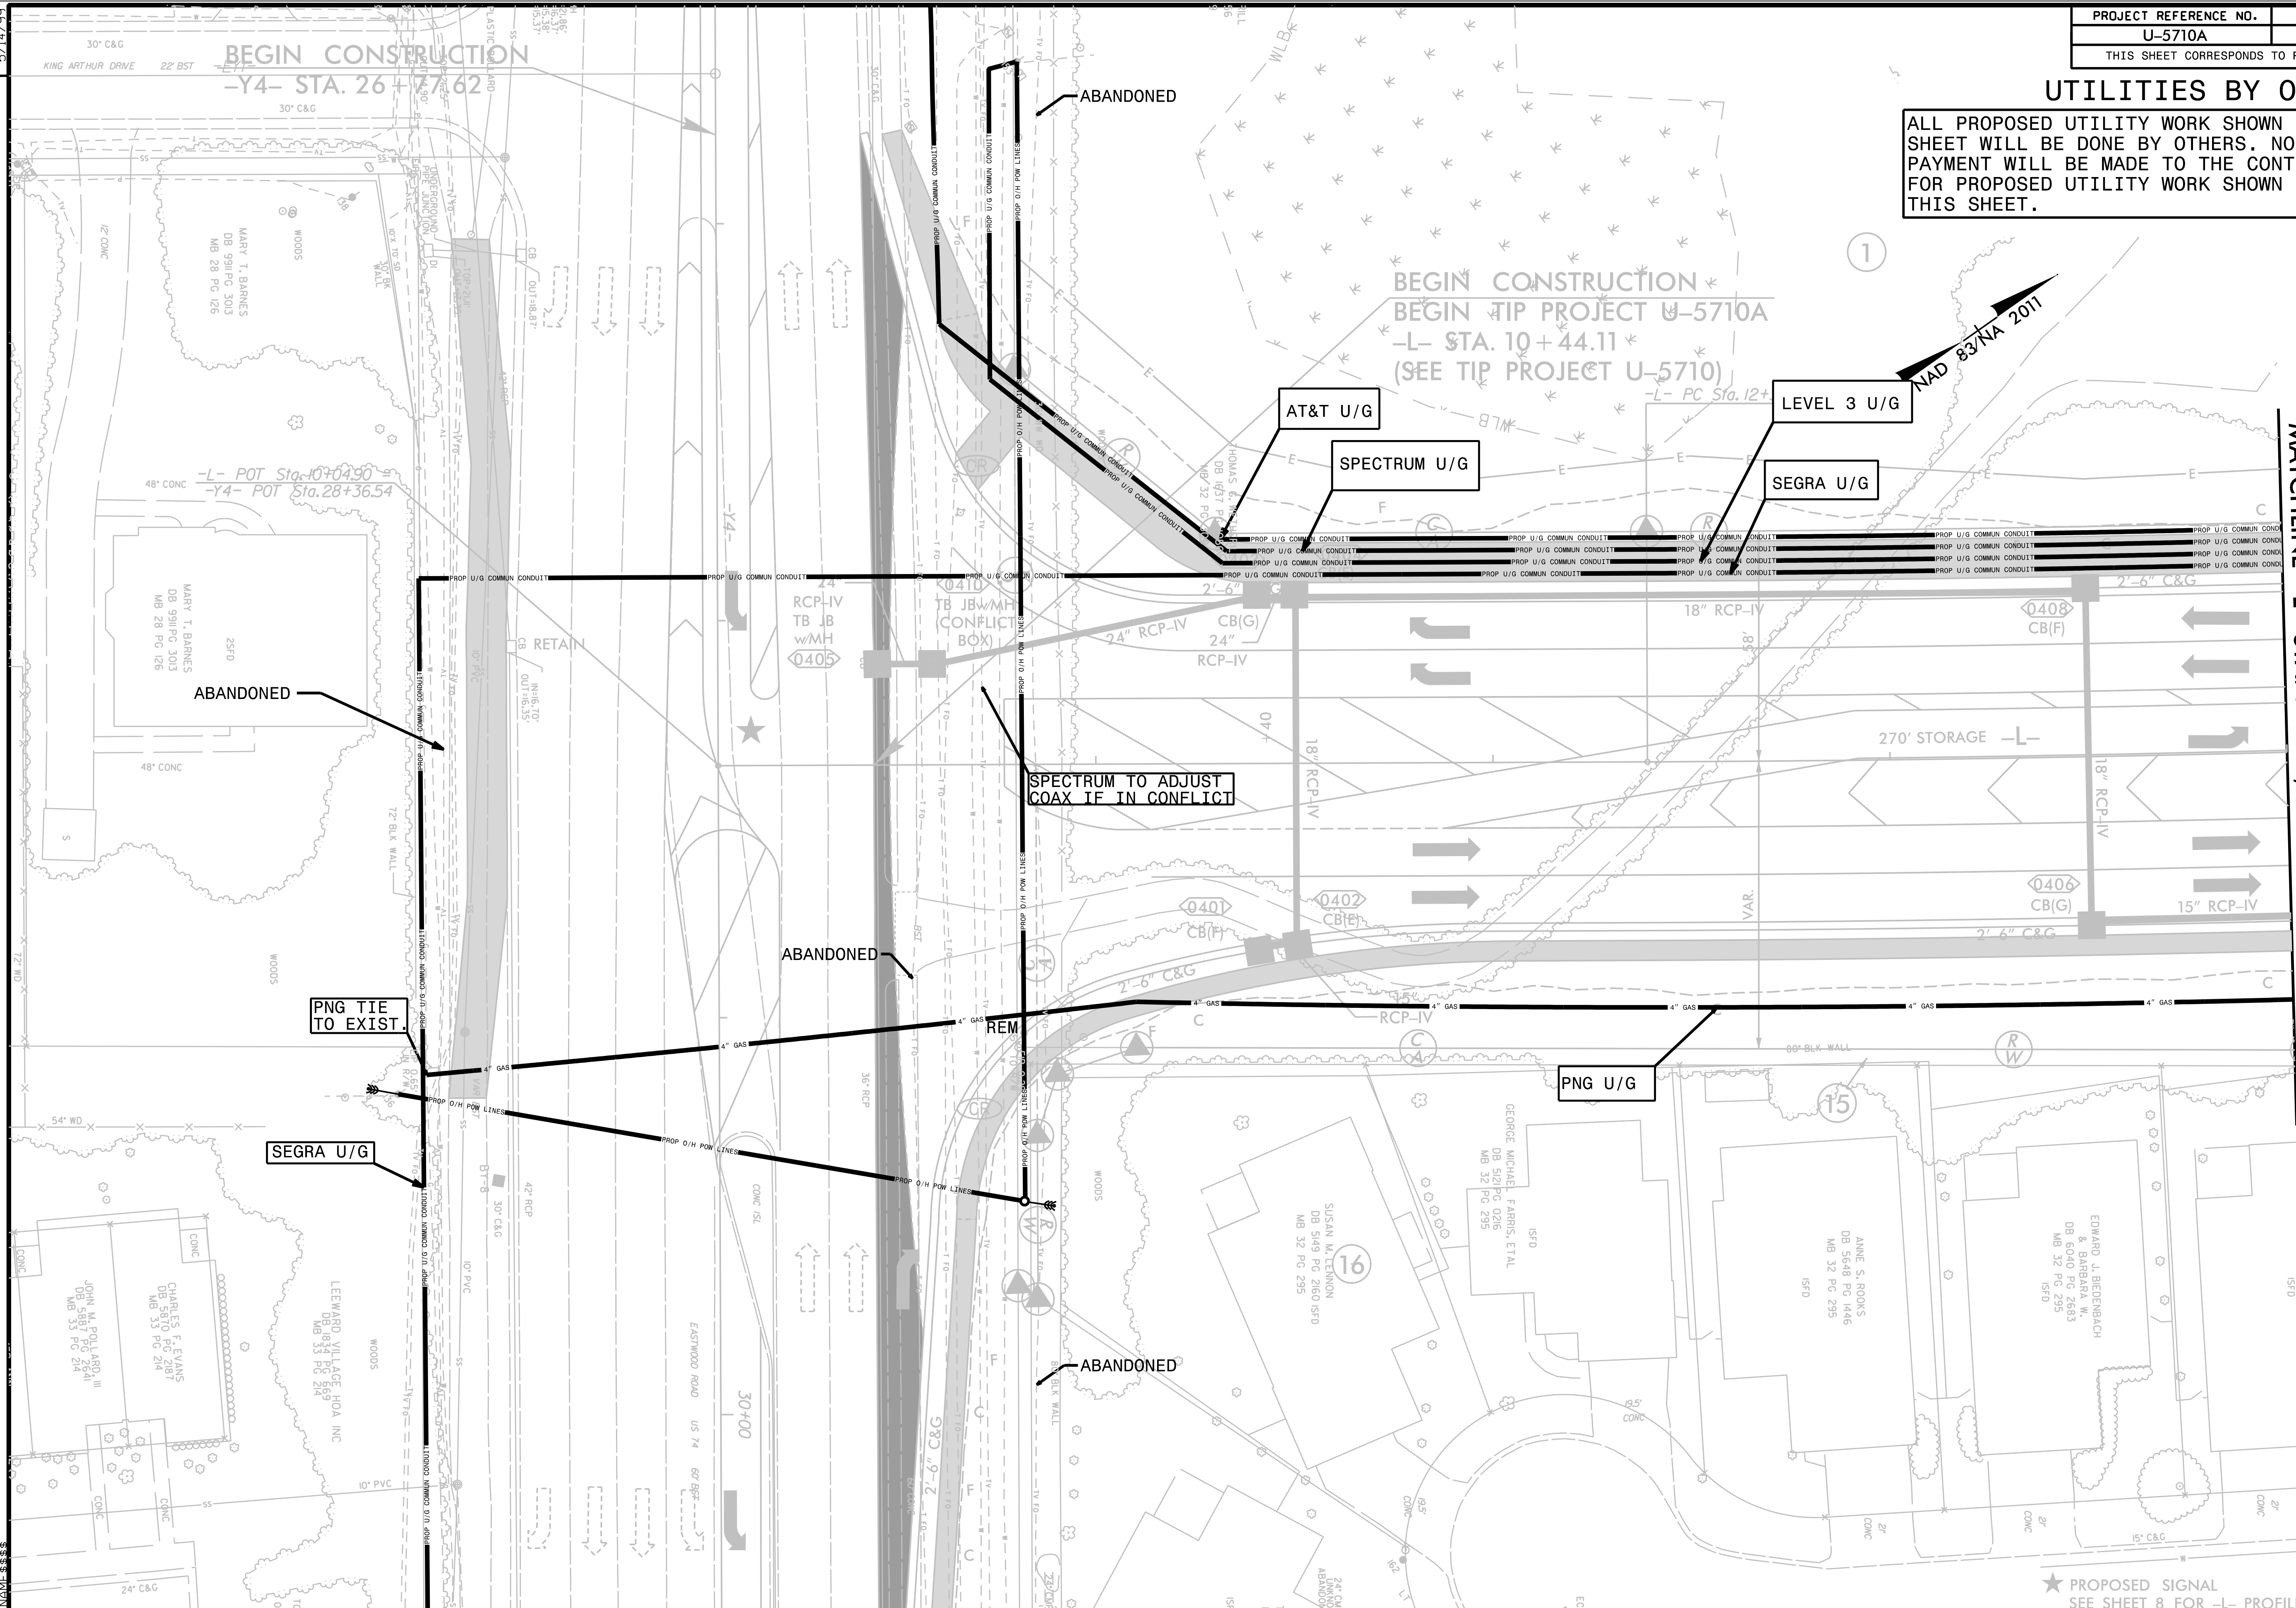

REVISIONS

PLOT DRIVER: \$PLTDRV\$      PENTABLE: \$PENTBL\$  
 USER: \$USER\$              TIME: \$TIME\$  
 DATE: \$DATE\$  
 FILE: \$PWYVAULTPATHDESC\$

★ PROPOSED SIGNAL  
 SEE SHEET 8 FOR -L- PROFILE