
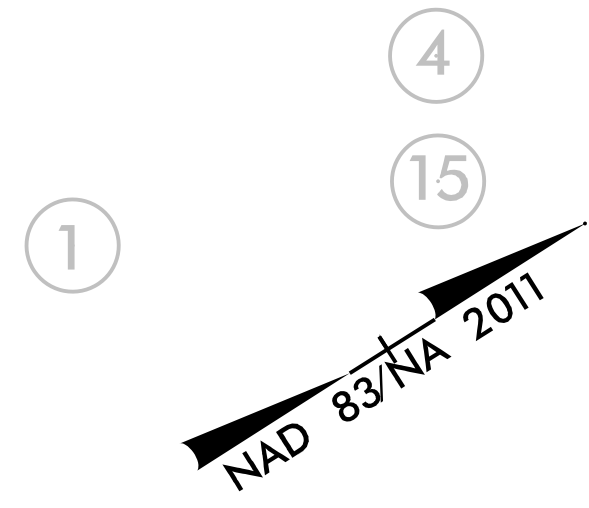


PROJECT REFERENCE NO.	SHEET NO.
U-5710A	UO-3
THIS SHEET CORRESPONDS TO RDY- 5	

UTILITIES BY OTHERS

ALL PROPOSED UTILITY WORK SHOWN ON THIS SHEET WILL BE DONE BY OTHERS. NO PAYMENT WILL BE MADE TO THE CONTRACTOR FOR PROPOSED UTILITY WORK SHOWN ON THIS SHEET.

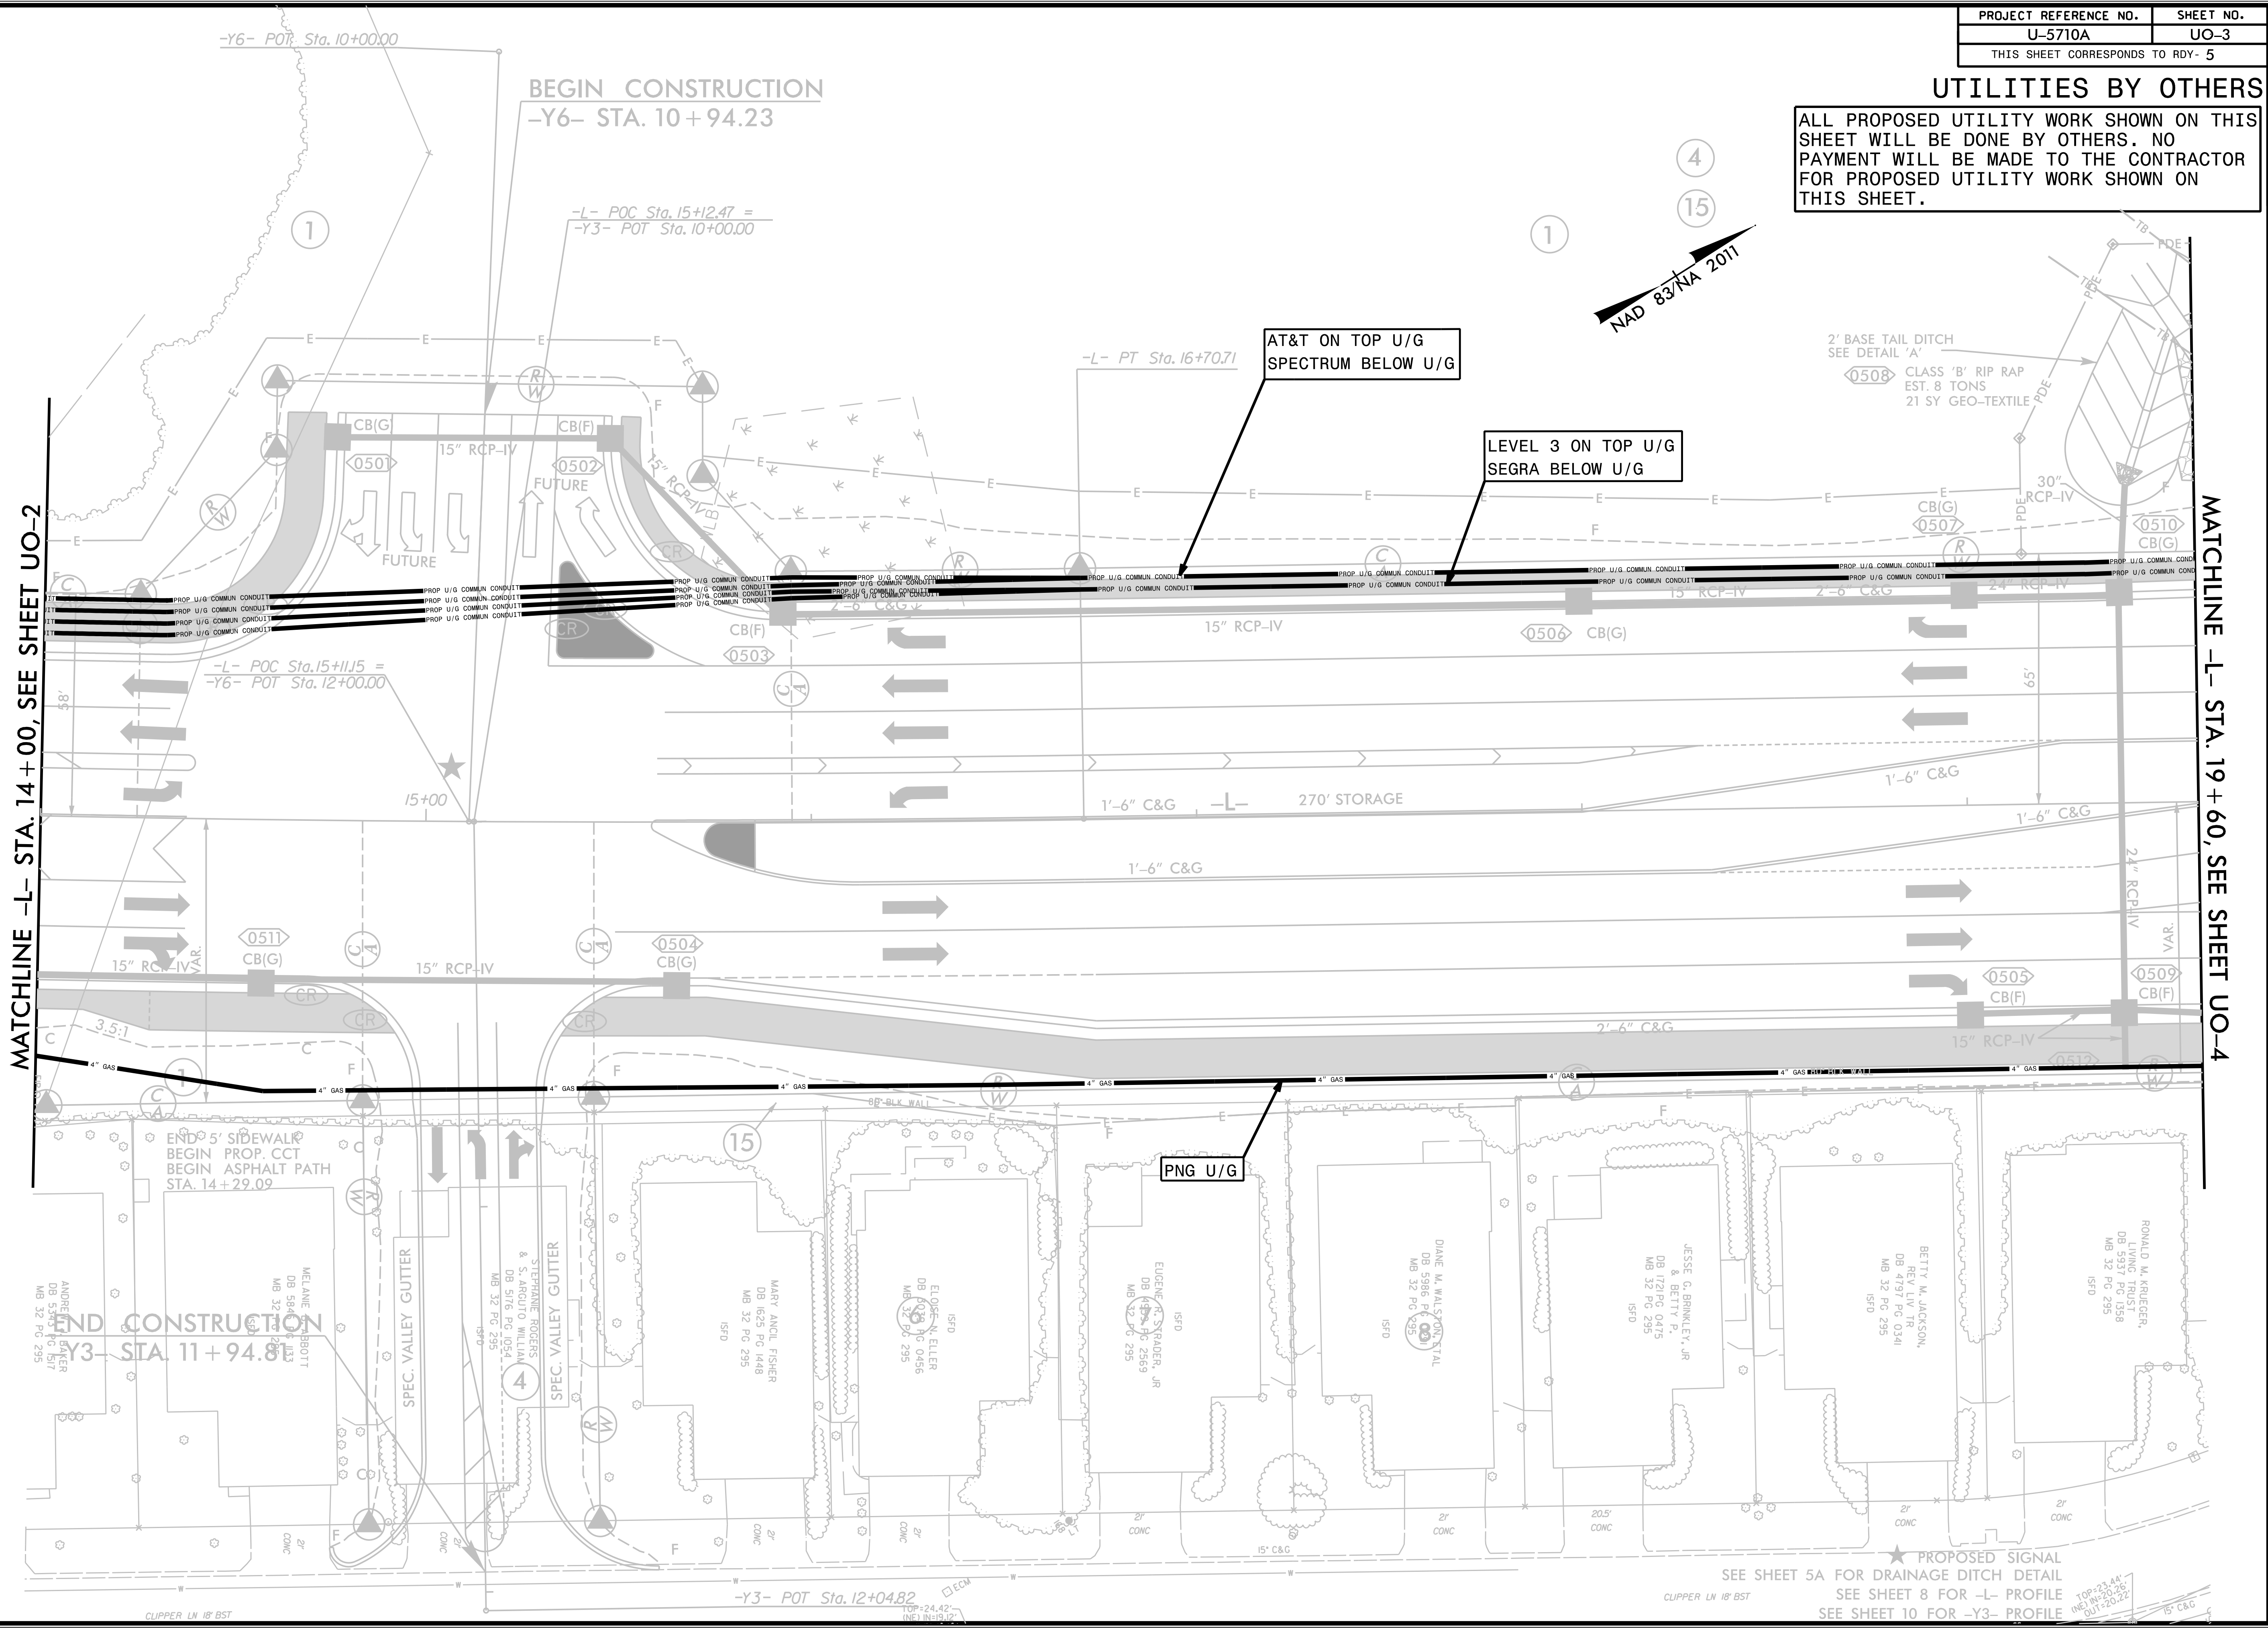

MATCHLINE -L- STA. 14+00, SEE SHEET UO-2

MATCHLINE -L- STA. 19+60, SEE SHEET UO-4

5/14/99

CLIPPER LN 18' BST
TOP=24.42'
IN(L) IN=19.12'

★ PROPOSED SIGNAL
SEE SHEET 5A FOR DRAINAGE DITCH DETAIL
SEE SHEET 8 FOR -L- PROFILE
SEE SHEET 10 FOR -Y3- PROFILE
CLIPPER LN 18' BST
TOP=24.42'
IN(L) IN=19.12'
OUT=20.22'