


UTILITIES BY OTHERS

ALL PROPOSED UTILITY WORK SHOWN ON THIS SHEET WILL BE DONE BY OTHERS. NO PAYMENT WILL BE MADE TO THE CONTRACTOR FOR PROPOSED UTILITY WORK SHOWN ON THIS SHEET.

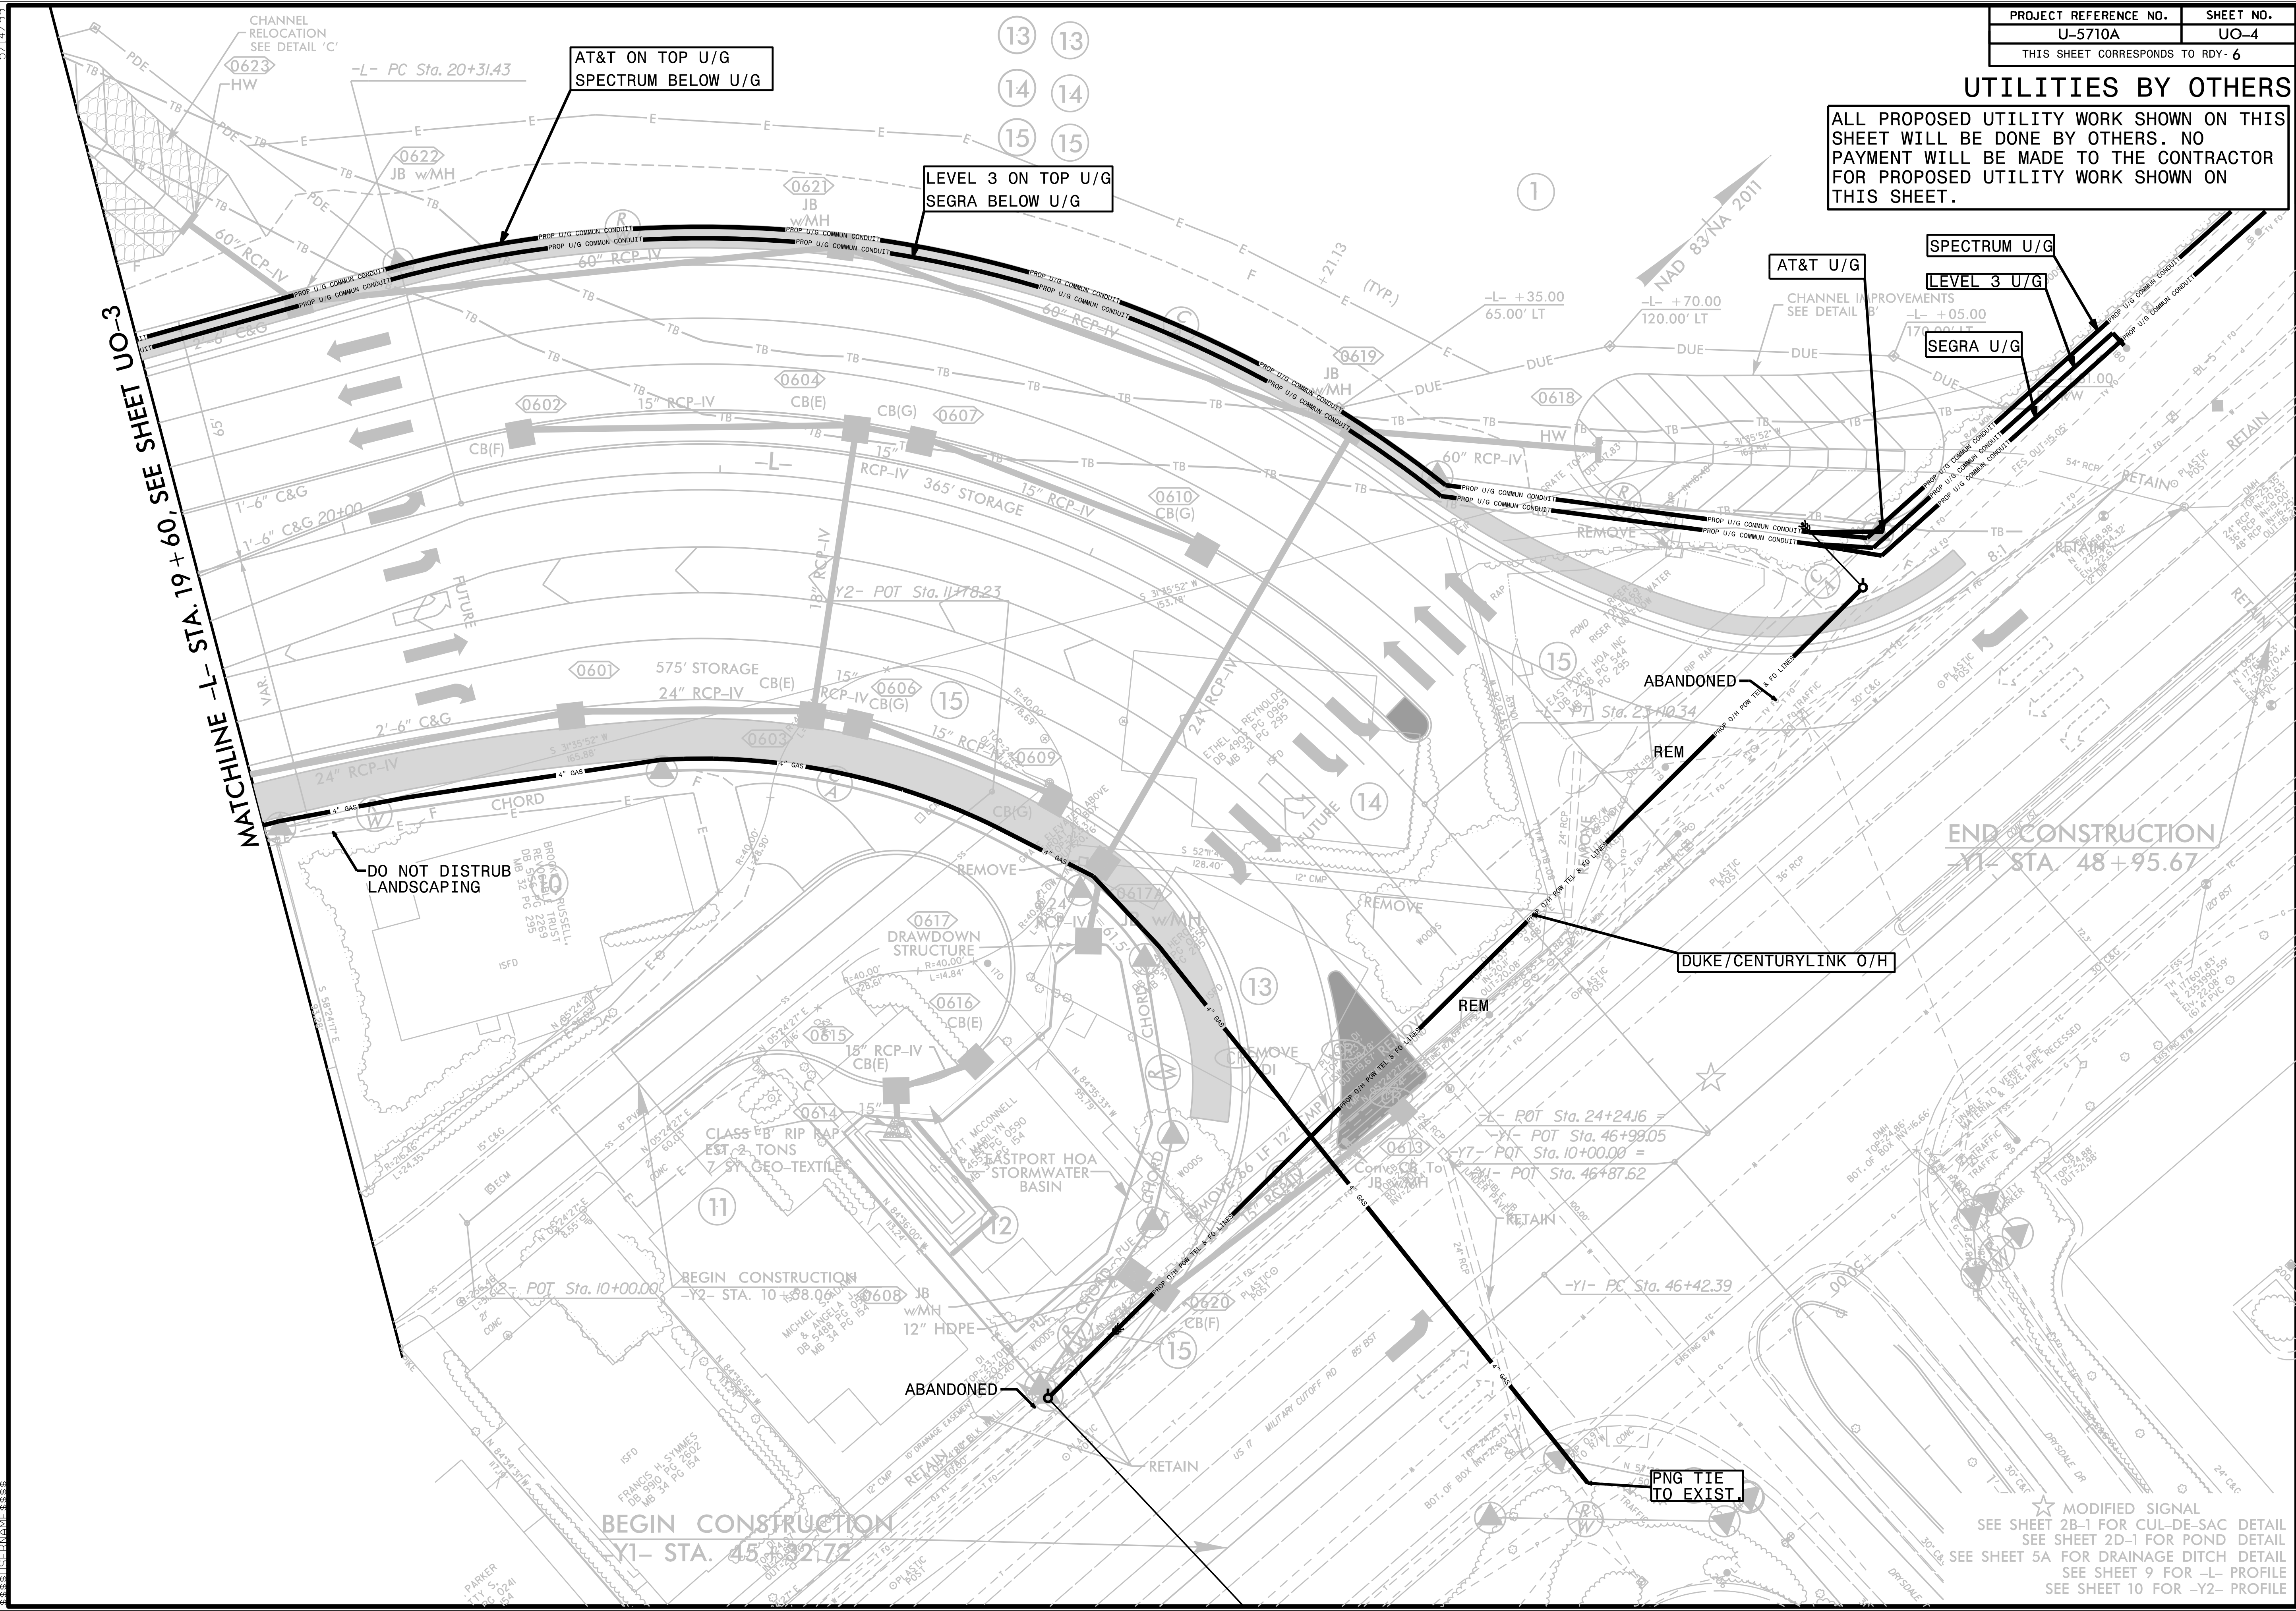

MATCHLINE -L- STA. 19+60, SEE SHEET UO-3

END CONSTRUCTION
-Y1- STA. 48+95.67

BEGIN CONSTRUCTION
-Y1- STA. 45+32.72

★ MODIFIED SIGNAL
SEE SHEET 2B-1 FOR CUL-DE-SAC DETAIL
SEE SHEET 2D-1 FOR POND DETAIL
SEE SHEET 5A FOR DRAINAGE DITCH DETAIL
SEE SHEET 9 FOR -L- PROFILE
SEE SHEET 10 FOR -Y2- PROFILE

5/14/09
C:\PROJECTS\UO-4\DWG\UO-4-001.DWG
PLT: UO-4-001.PLT
PLOT DATE: 5/14/09 10:00 AM
PLOT BY: JMM