



8/23/19

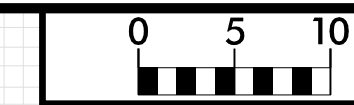

PROJ. REFERENCE NO.
U-5710A

SHEET NO.
X-8

150 140 130 120 110 100 90 80 70 60 50 40 30 20 10 0 10 20 30 40 50 60 70 80 90 100 110 120 130 140 150

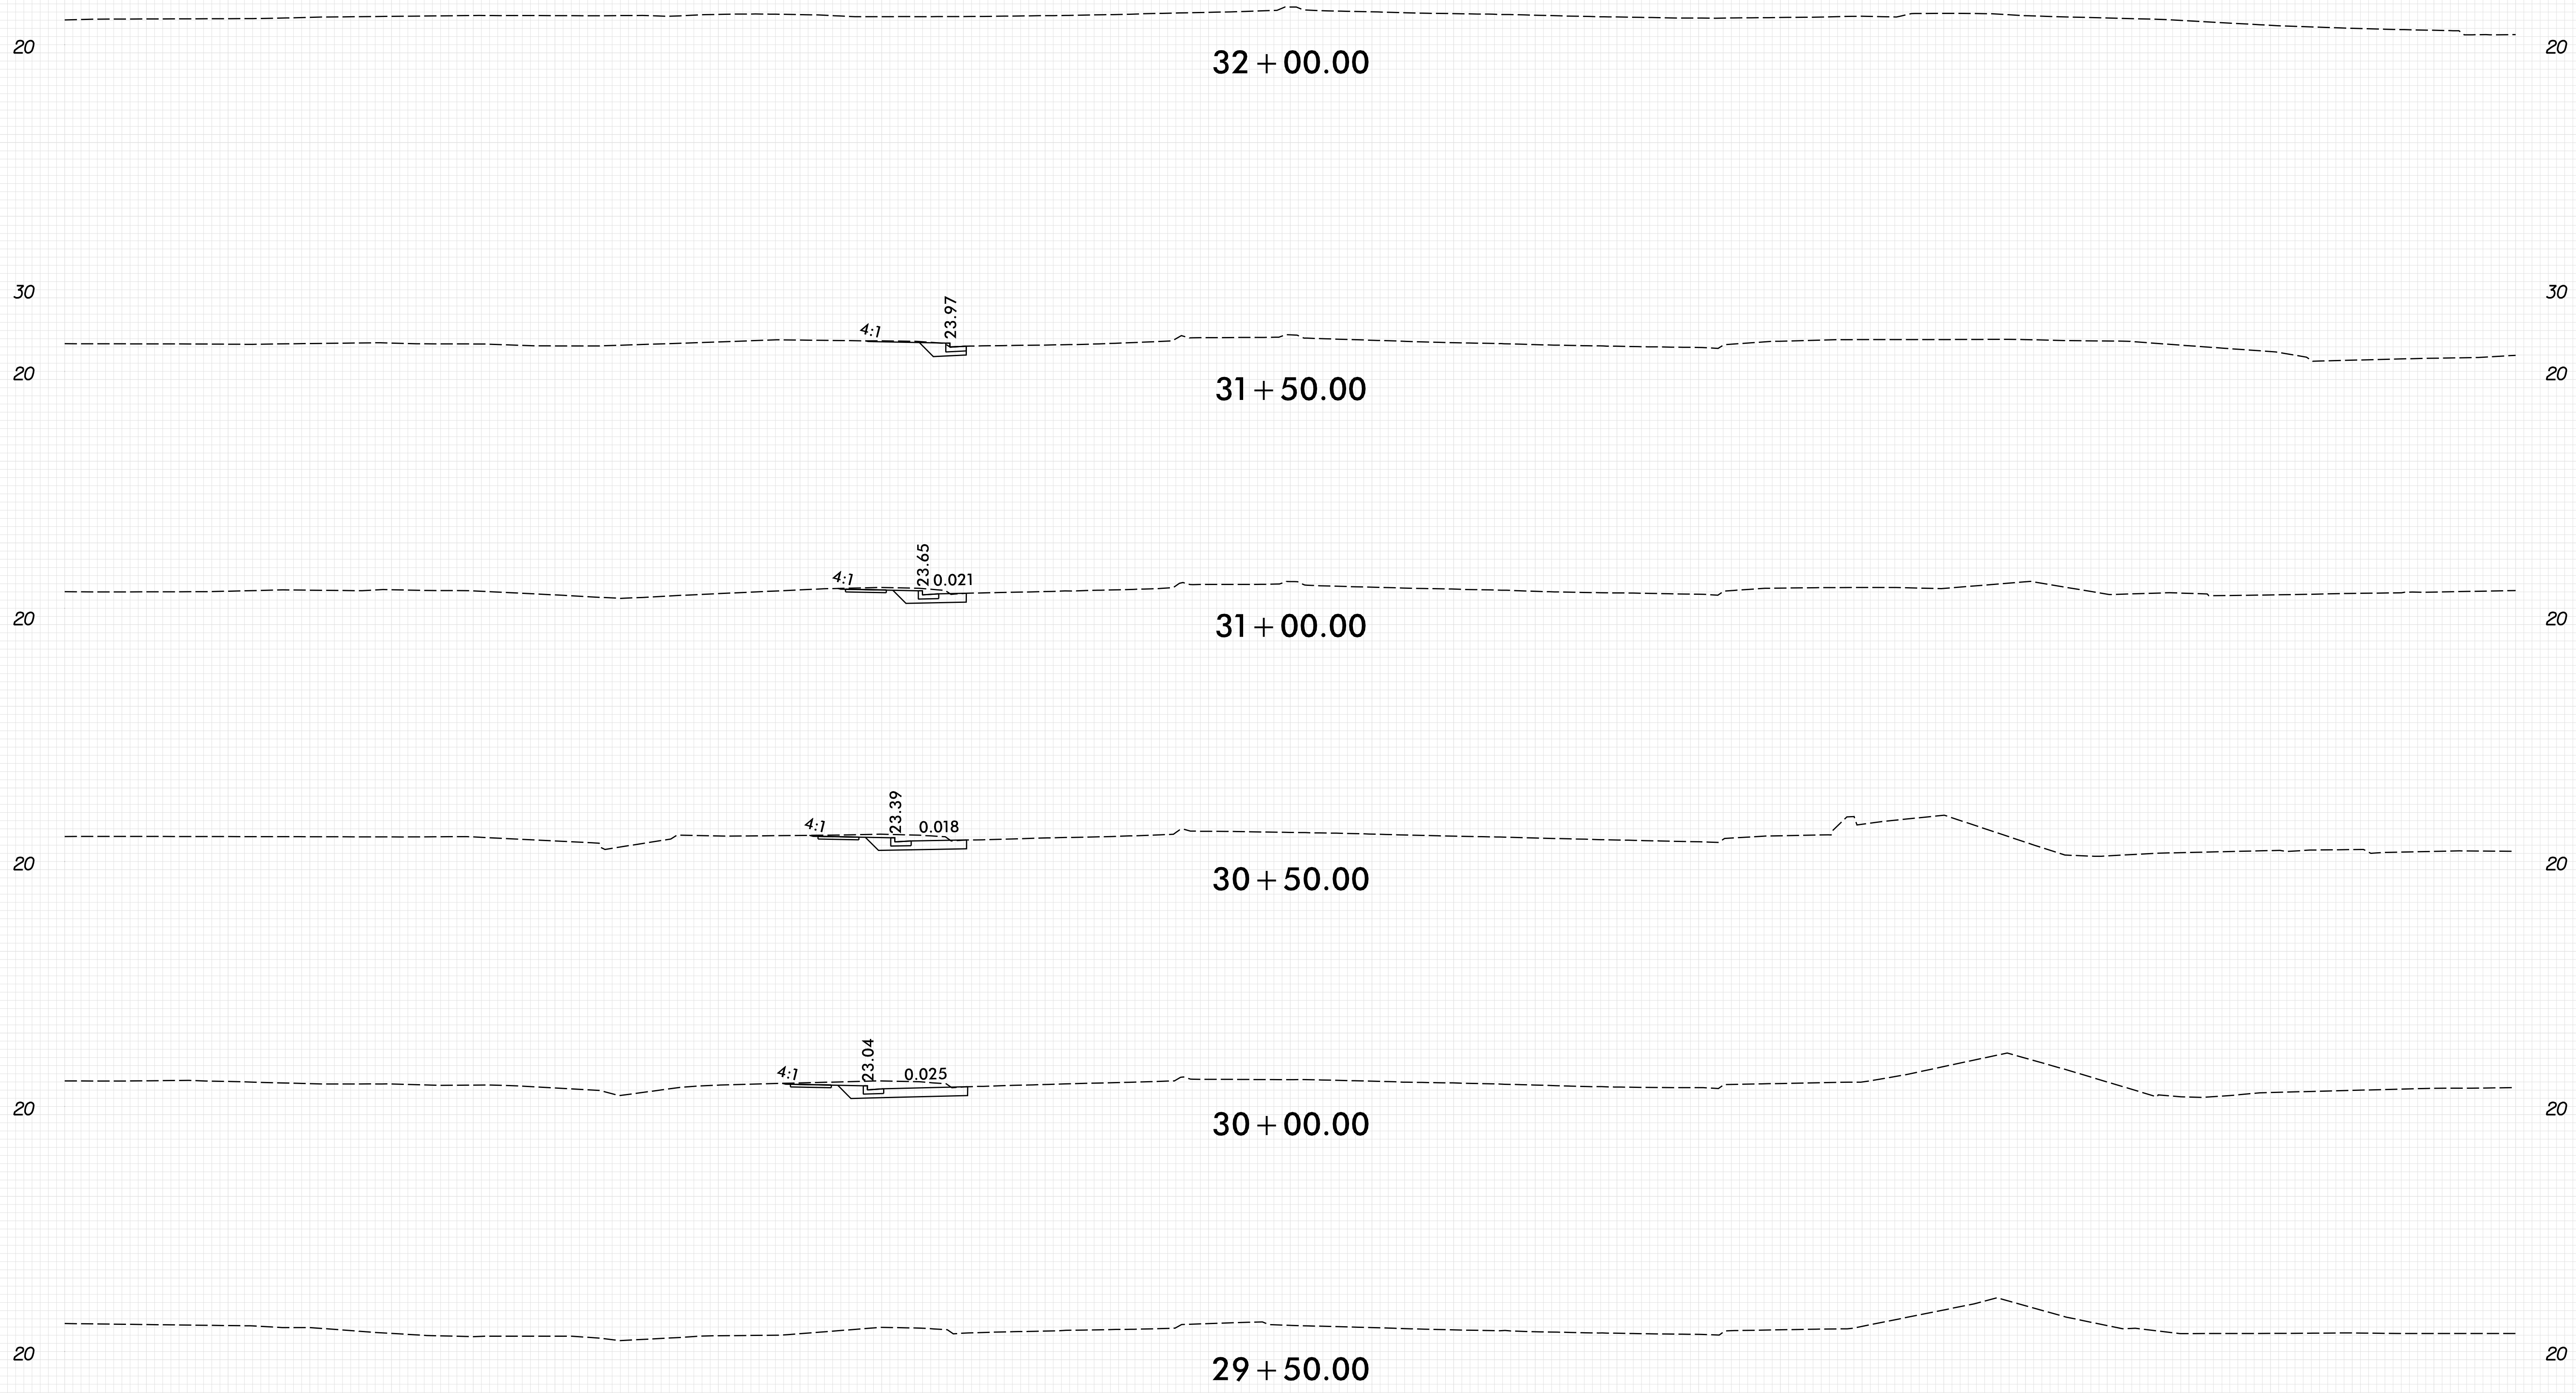

-Y4-

PLOT DRIVER: NCDOT_pdf_color_eng_50.plt
 USER: CHARRIS
 DATE: 12/9/2021
 TIME: 12:20:27 PM
 FILE: North-Carolina-Dept-of-Transportation\2014_16-Planning_Design_LSA\U-5710-TO-4-c\06-00-Project-Engineering_and_Design\U-5710A-Roadway\XSC\U5710A_RDY_XPL_Y4.dgn