


150 140 130 120 110 100 90 80 70 60 50 40 30 20 10 0 10 20 30 40 50 60 70 80 90 100 110 120 130 140 150

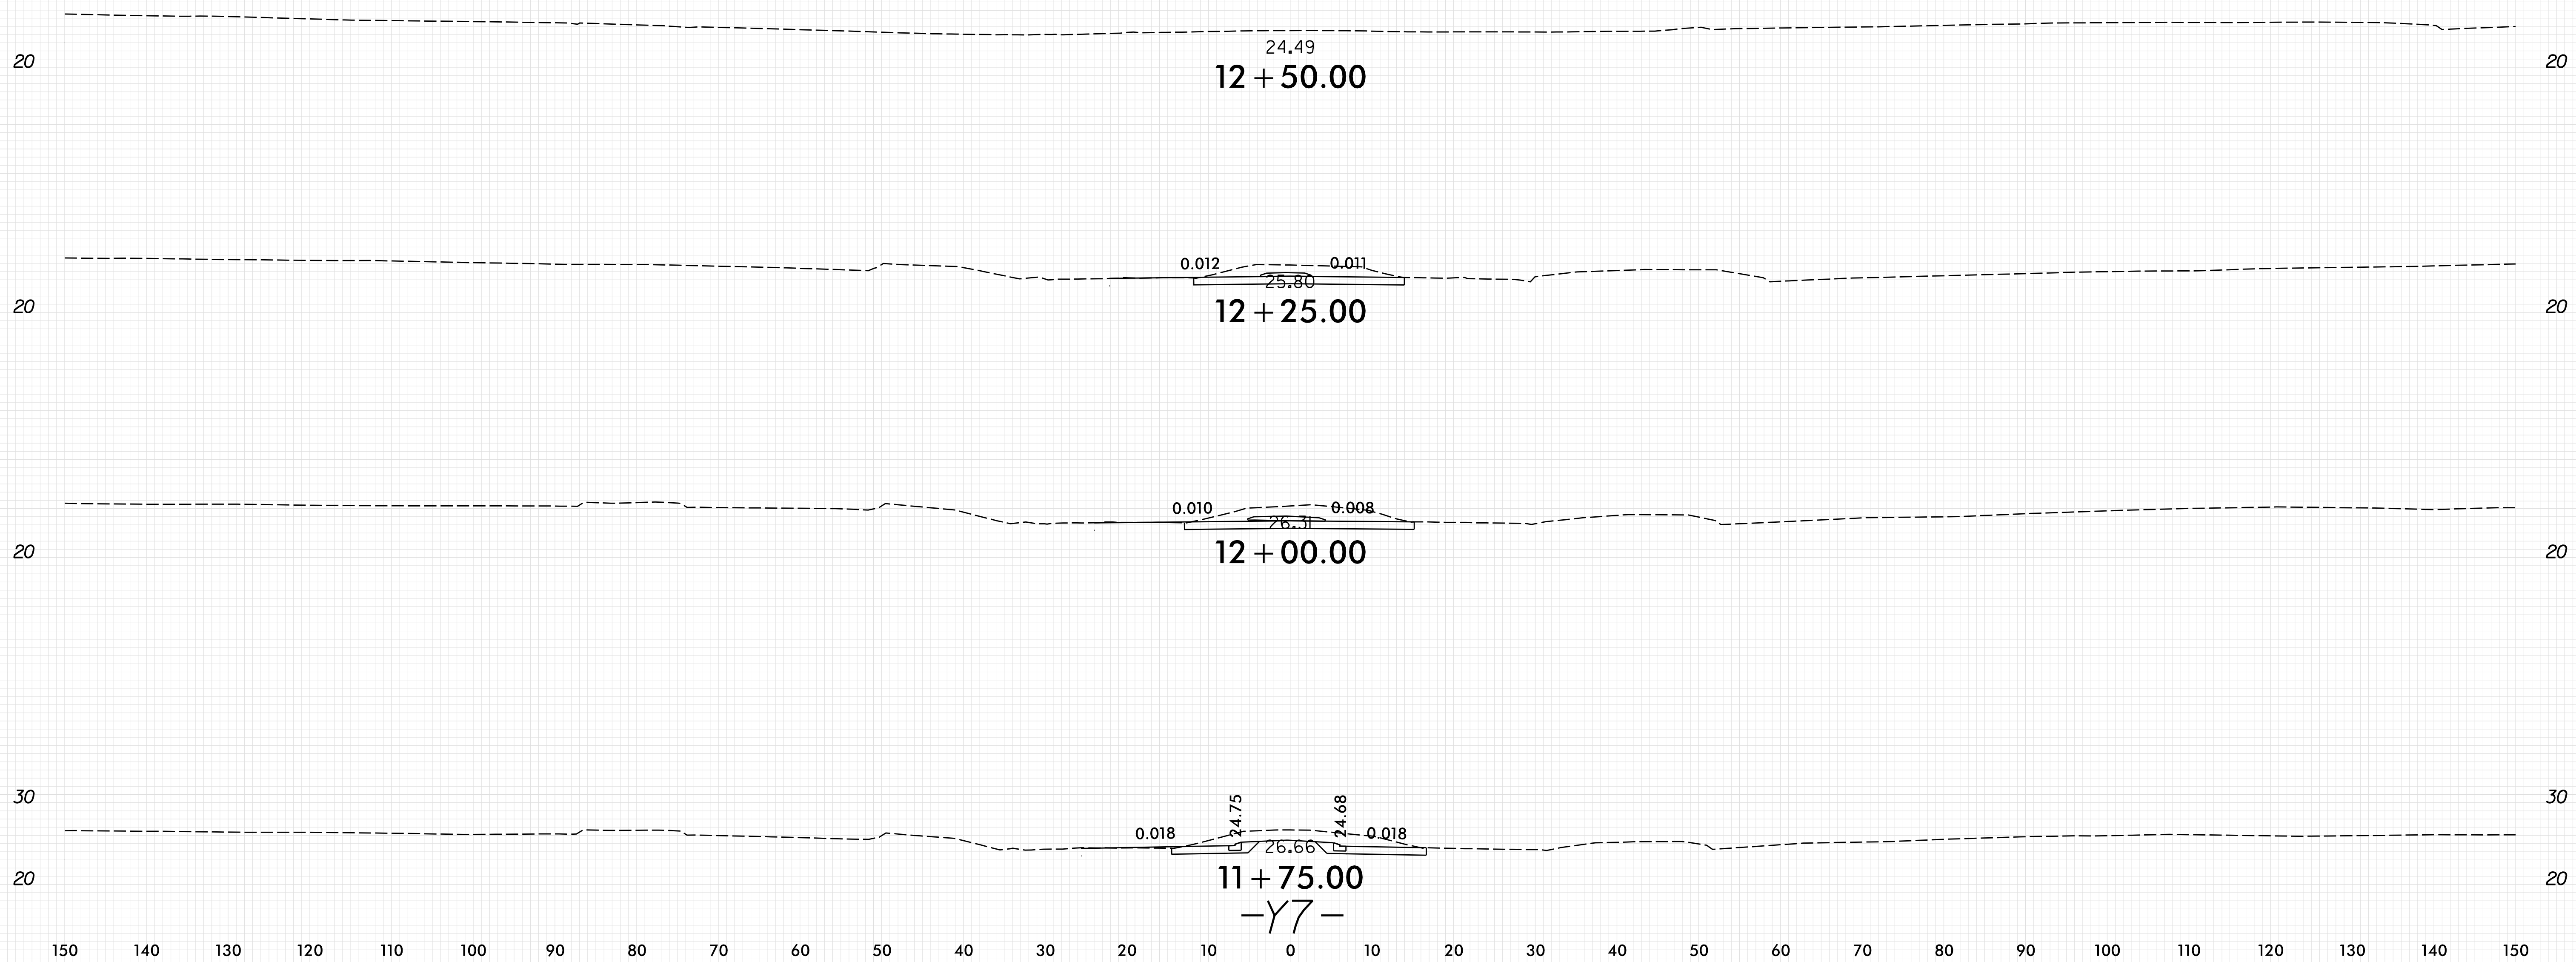

PLOT DRIVER: NCDOT\_pdf\_color\_eng\_50.plt  
 USER: CHARRIS  
 DATE: 12/15/2021  
 TIME: 1:57:49 PM  
 FILE: North.Carolina.Dept.of.Transportation\2014\_16.Planning\_Design\_LSA\U.5710.TO.4.c\06.00.Project-Engineering\_omd.Design\U-5710A.Roadway\XSC\U5710A\_RDY\_XPL\_Y7.dgn