




Pender County Maps 3-10

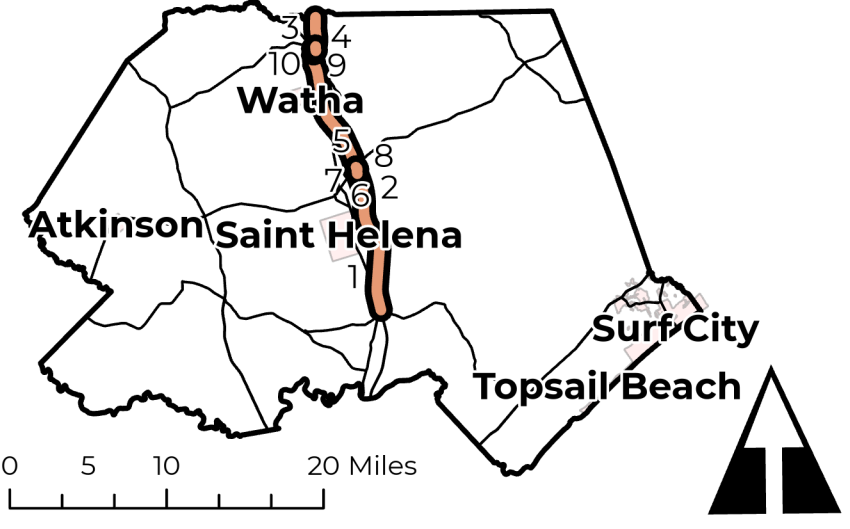

Legend	
	Bridge
	State Maintained Road
	Road Section
	Municipality Road

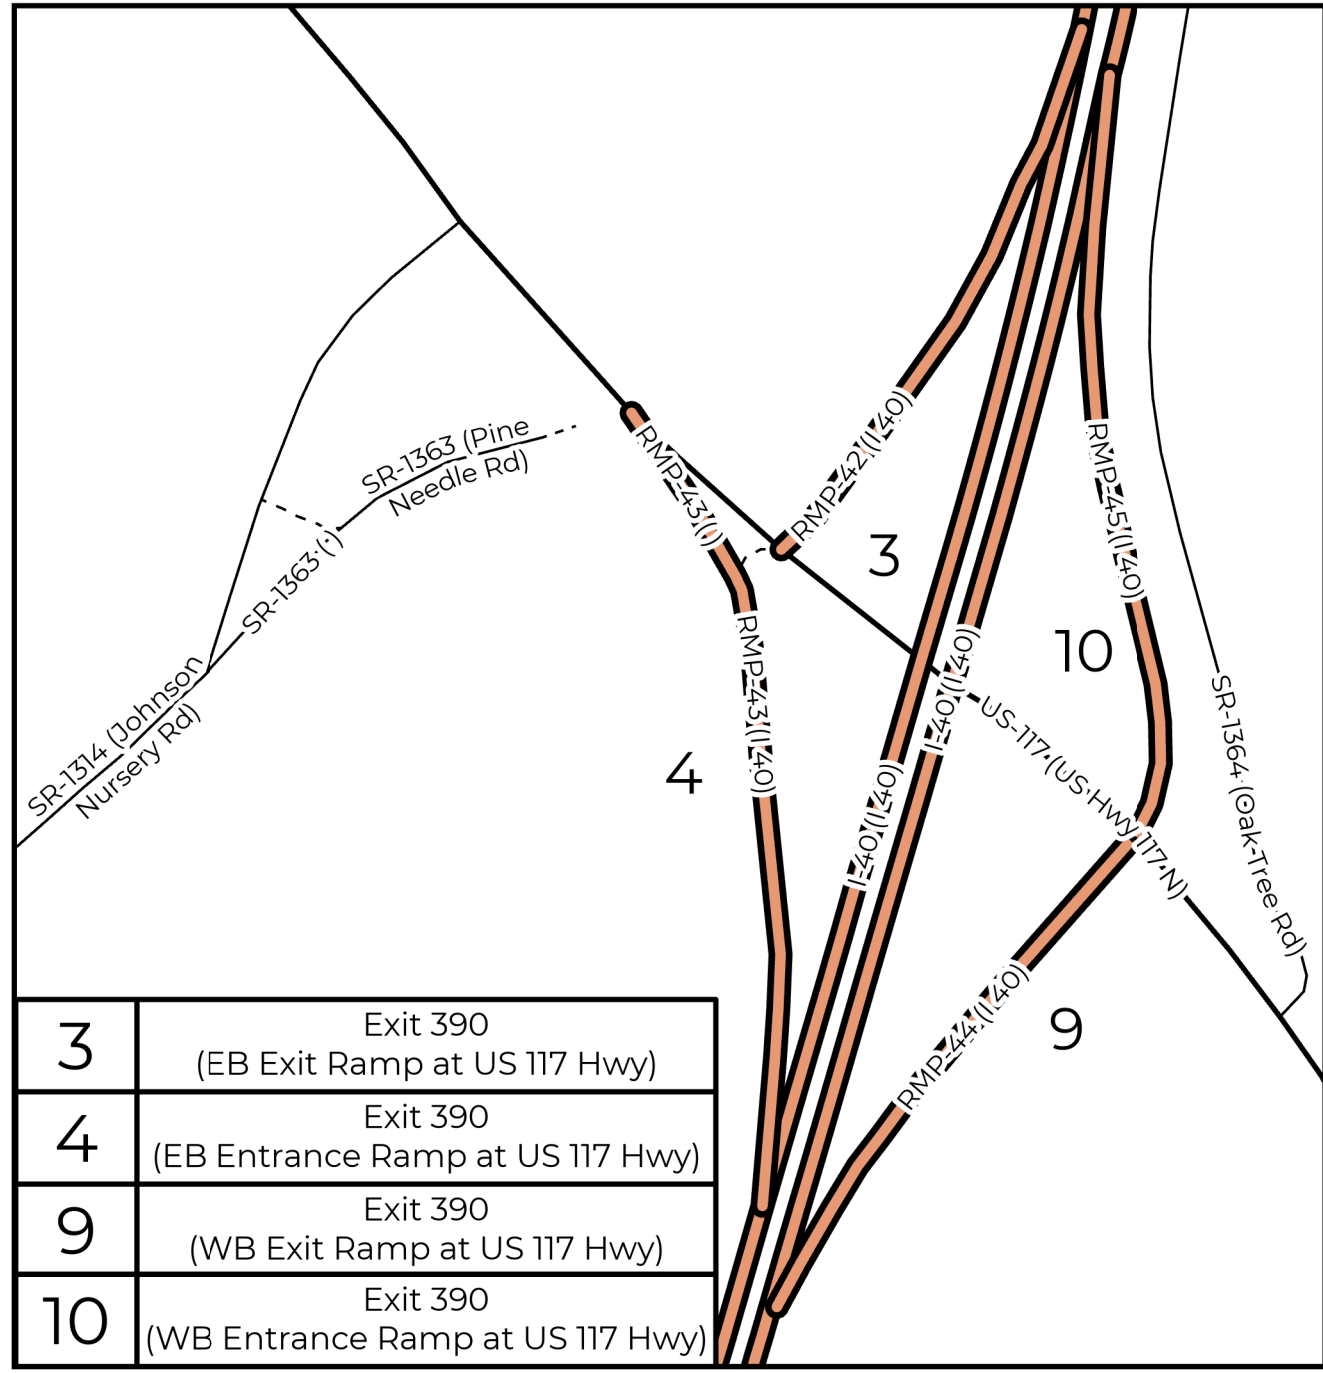

3	Exit 390 (EB Exit Ramp at US 117 Hwy)
4	Exit 390 (EB Entrance Ramp at US 117 Hwy)
9	Exit 390 (WB Exit Ramp at US 117 Hwy)
10	Exit 390 (WB Entrance Ramp at US 117 Hwy)

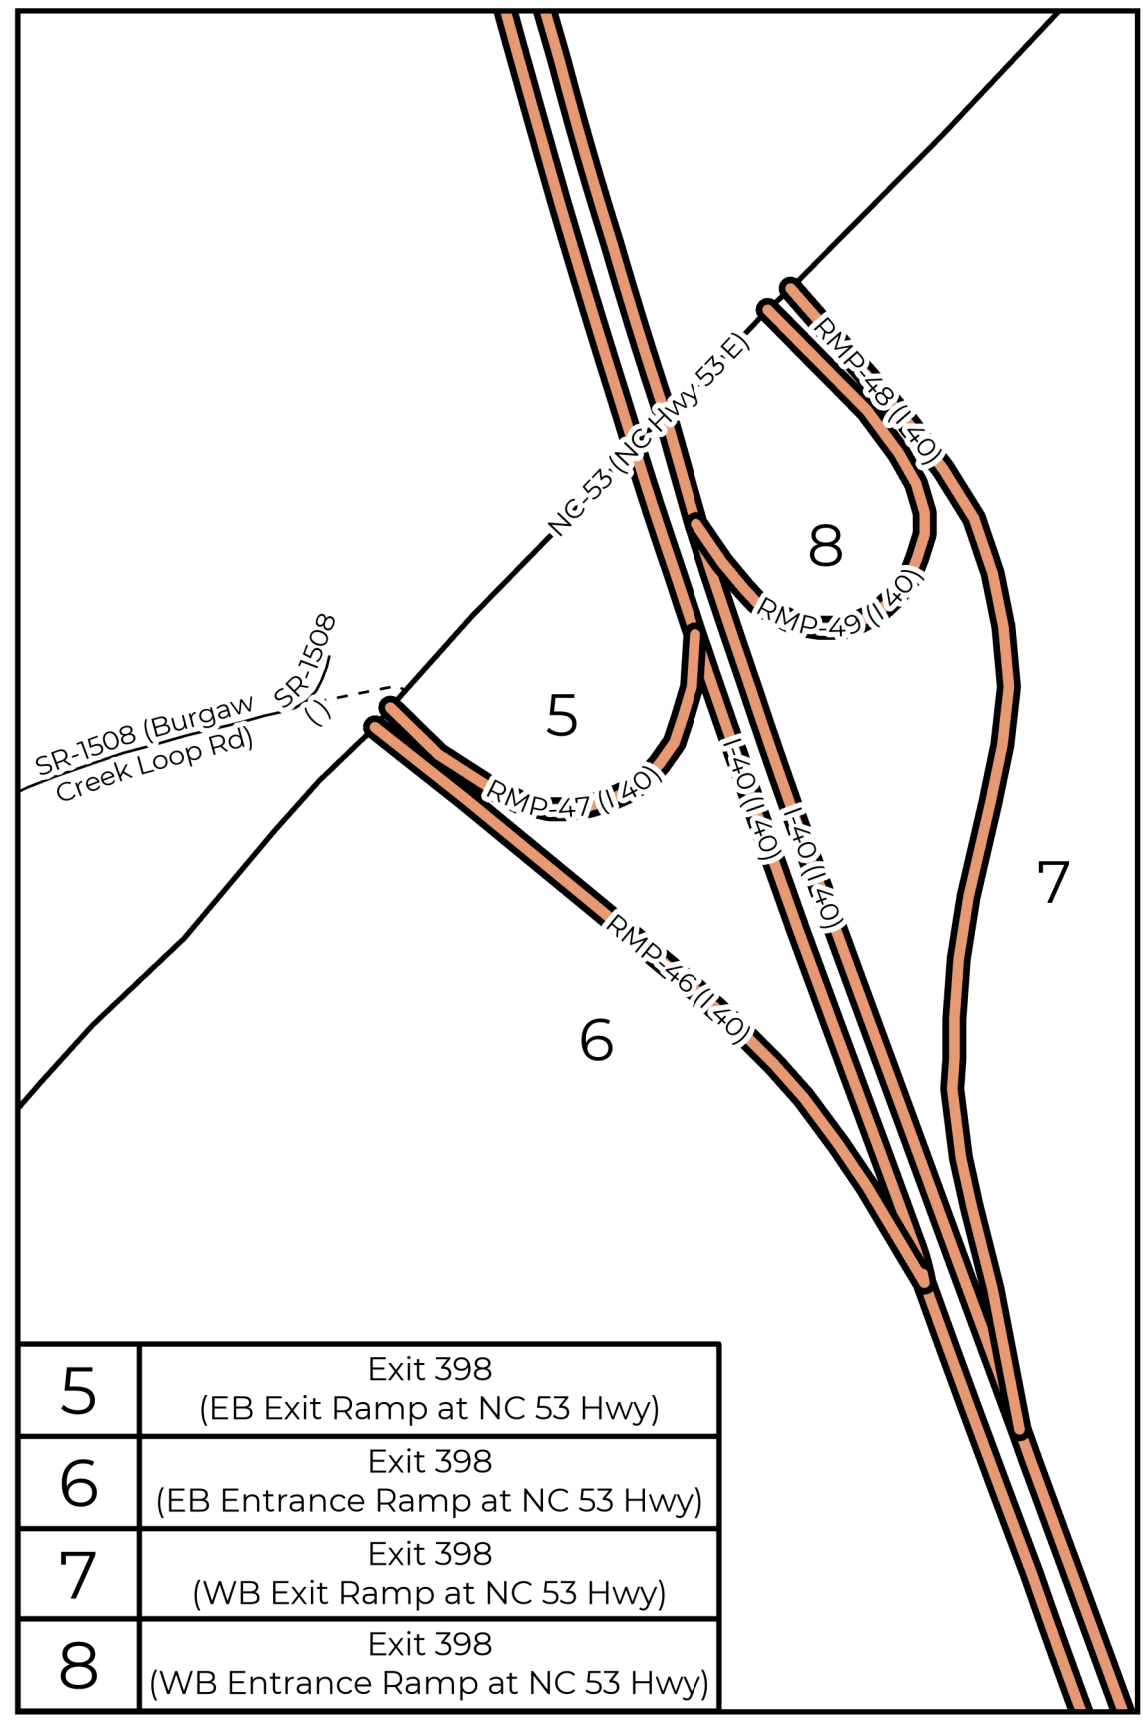

5	Exit 398 (EB Exit Ramp at NC 53 Hwy)
6	Exit 398 (EB Entrance Ramp at NC 53 Hwy)
7	Exit 398 (WB Exit Ramp at NC 53 Hwy)
8	Exit 398 (WB Entrance Ramp at NC 53 Hwy)