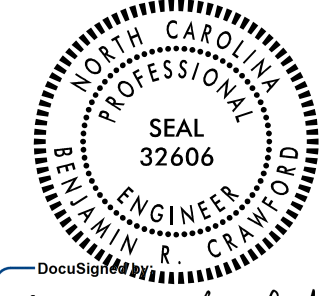
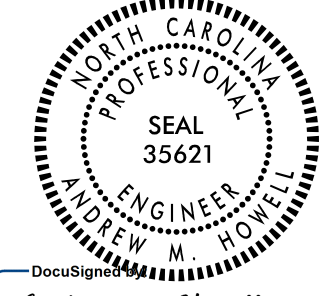

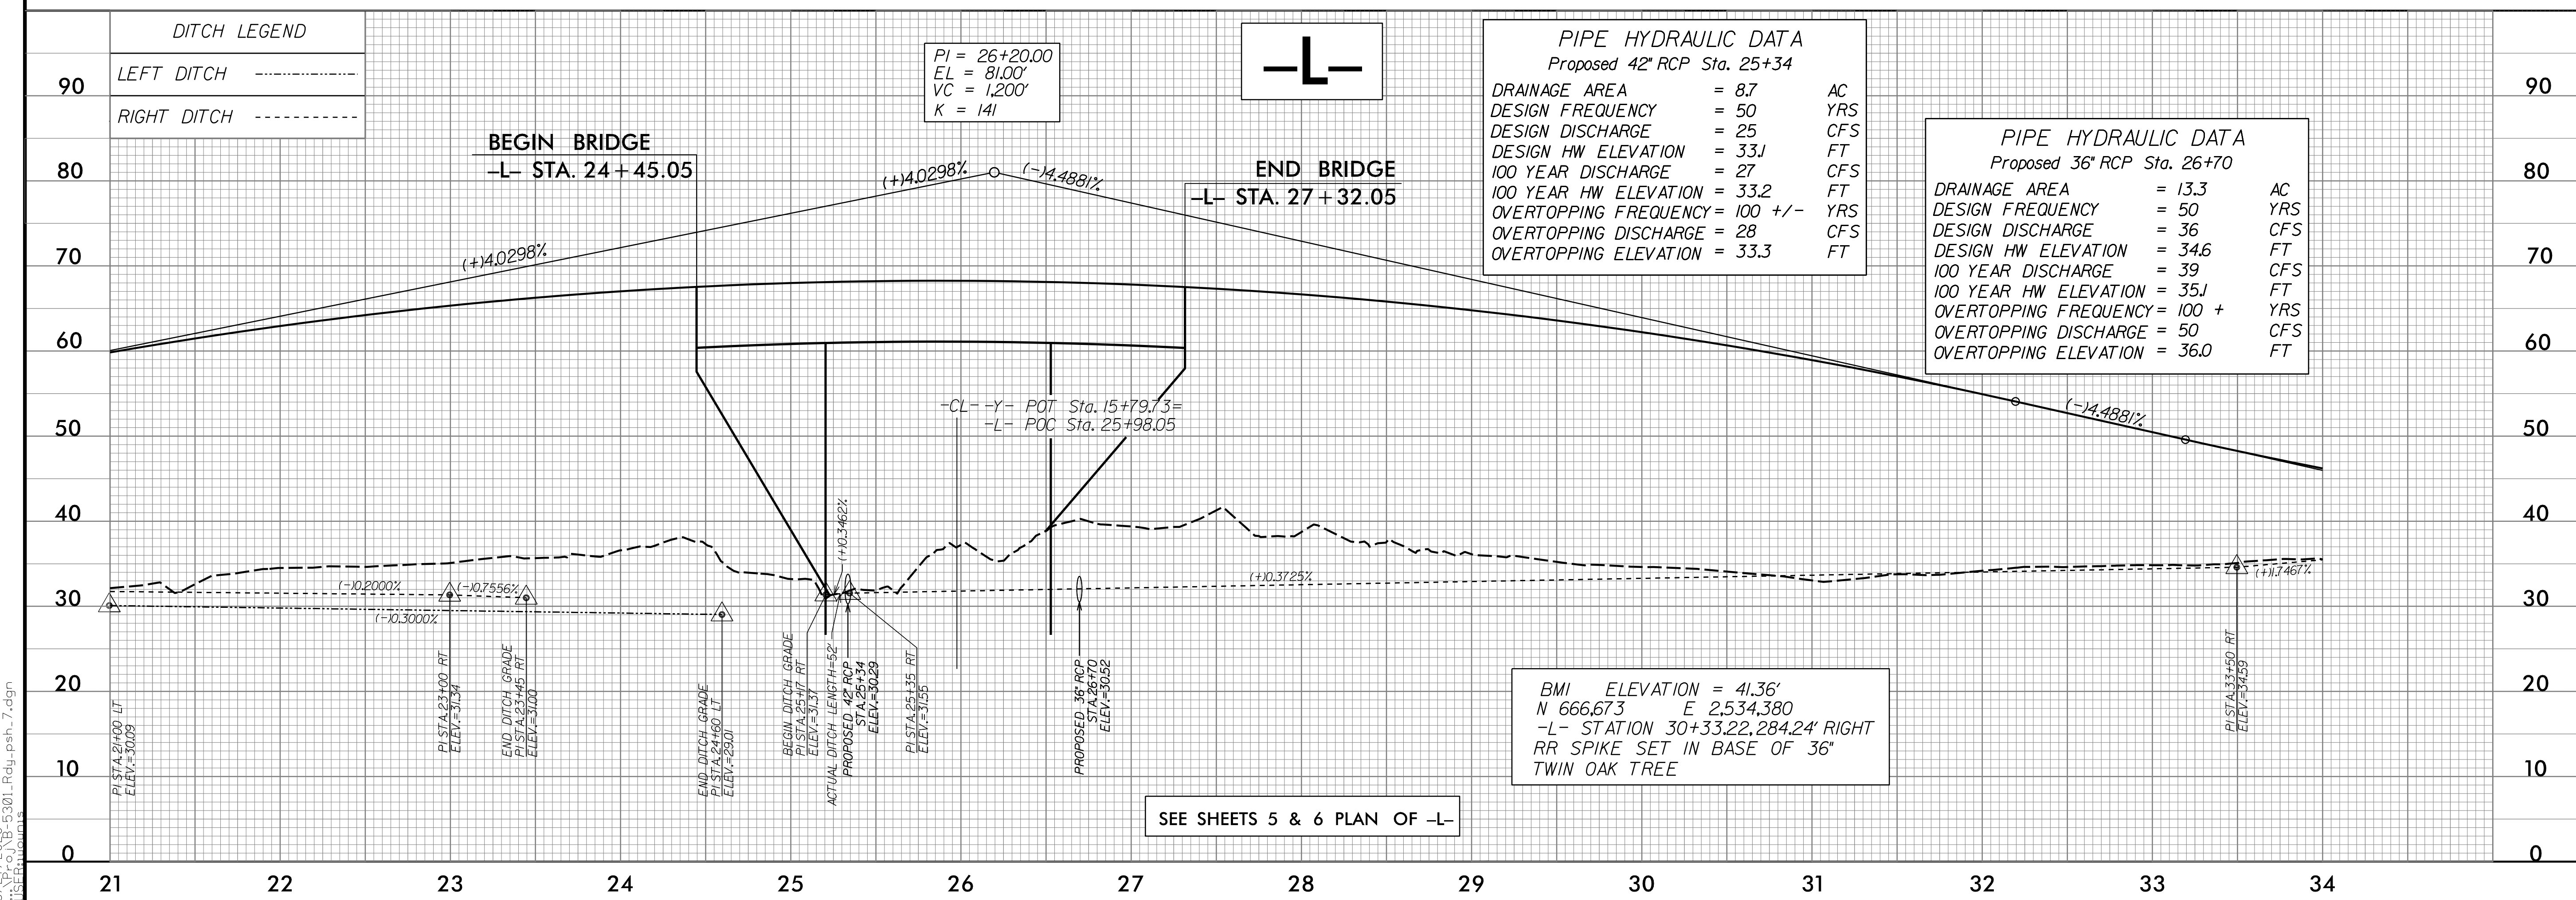
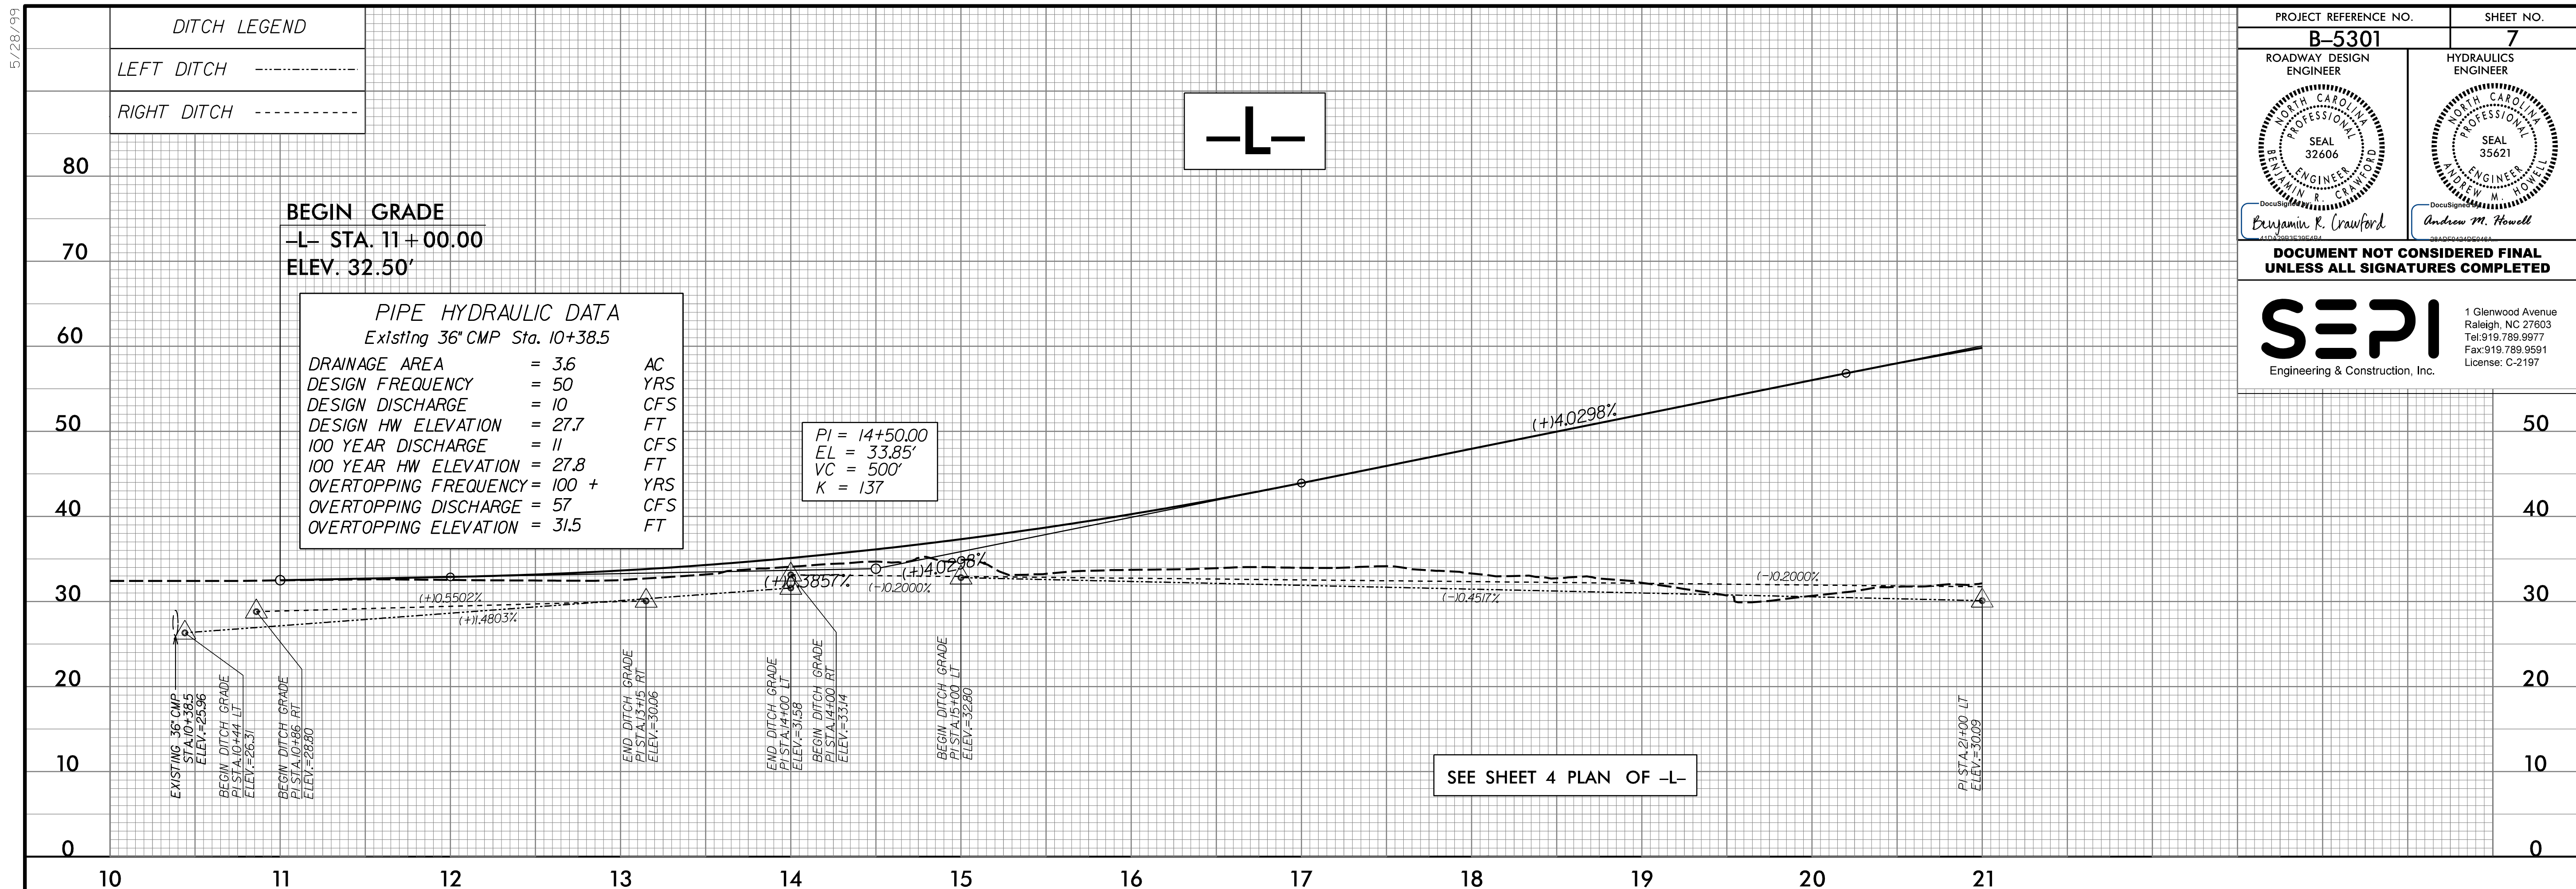


PROJECT REFERENCE NO. B-5301	SHEET NO. 7
ROADWAY DESIGN ENGINEER	HYDRAULICS ENGINEER
	
<i>Benjamin R. Crawford</i>	<i>Andrew M. Howell</i>
DOCUMENT NOT CONSIDERED FINAL UNLESS ALL SIGNATURES COMPLETED	
	
1 Glenwood Avenue Raleigh, NC 27603 Tel: 919.789.9577 Fax: 919.789.9591 License: C-2197	



5/28/99
3/27/2000
1155610.dwg
B-5301-Rdy_psh_7.dwg