


PROJECT REFERENCE NO.	SHEET NO.
B-5301	RW02C-1
Location and Surveys	
DIVISION 2 LOCATION & SURVEYS	

SURVEY CONTROL SHEET B-5301

W/ EXISTING CENTERLINE ALIGNMENTS PRIOR TO CONSTRUCTION

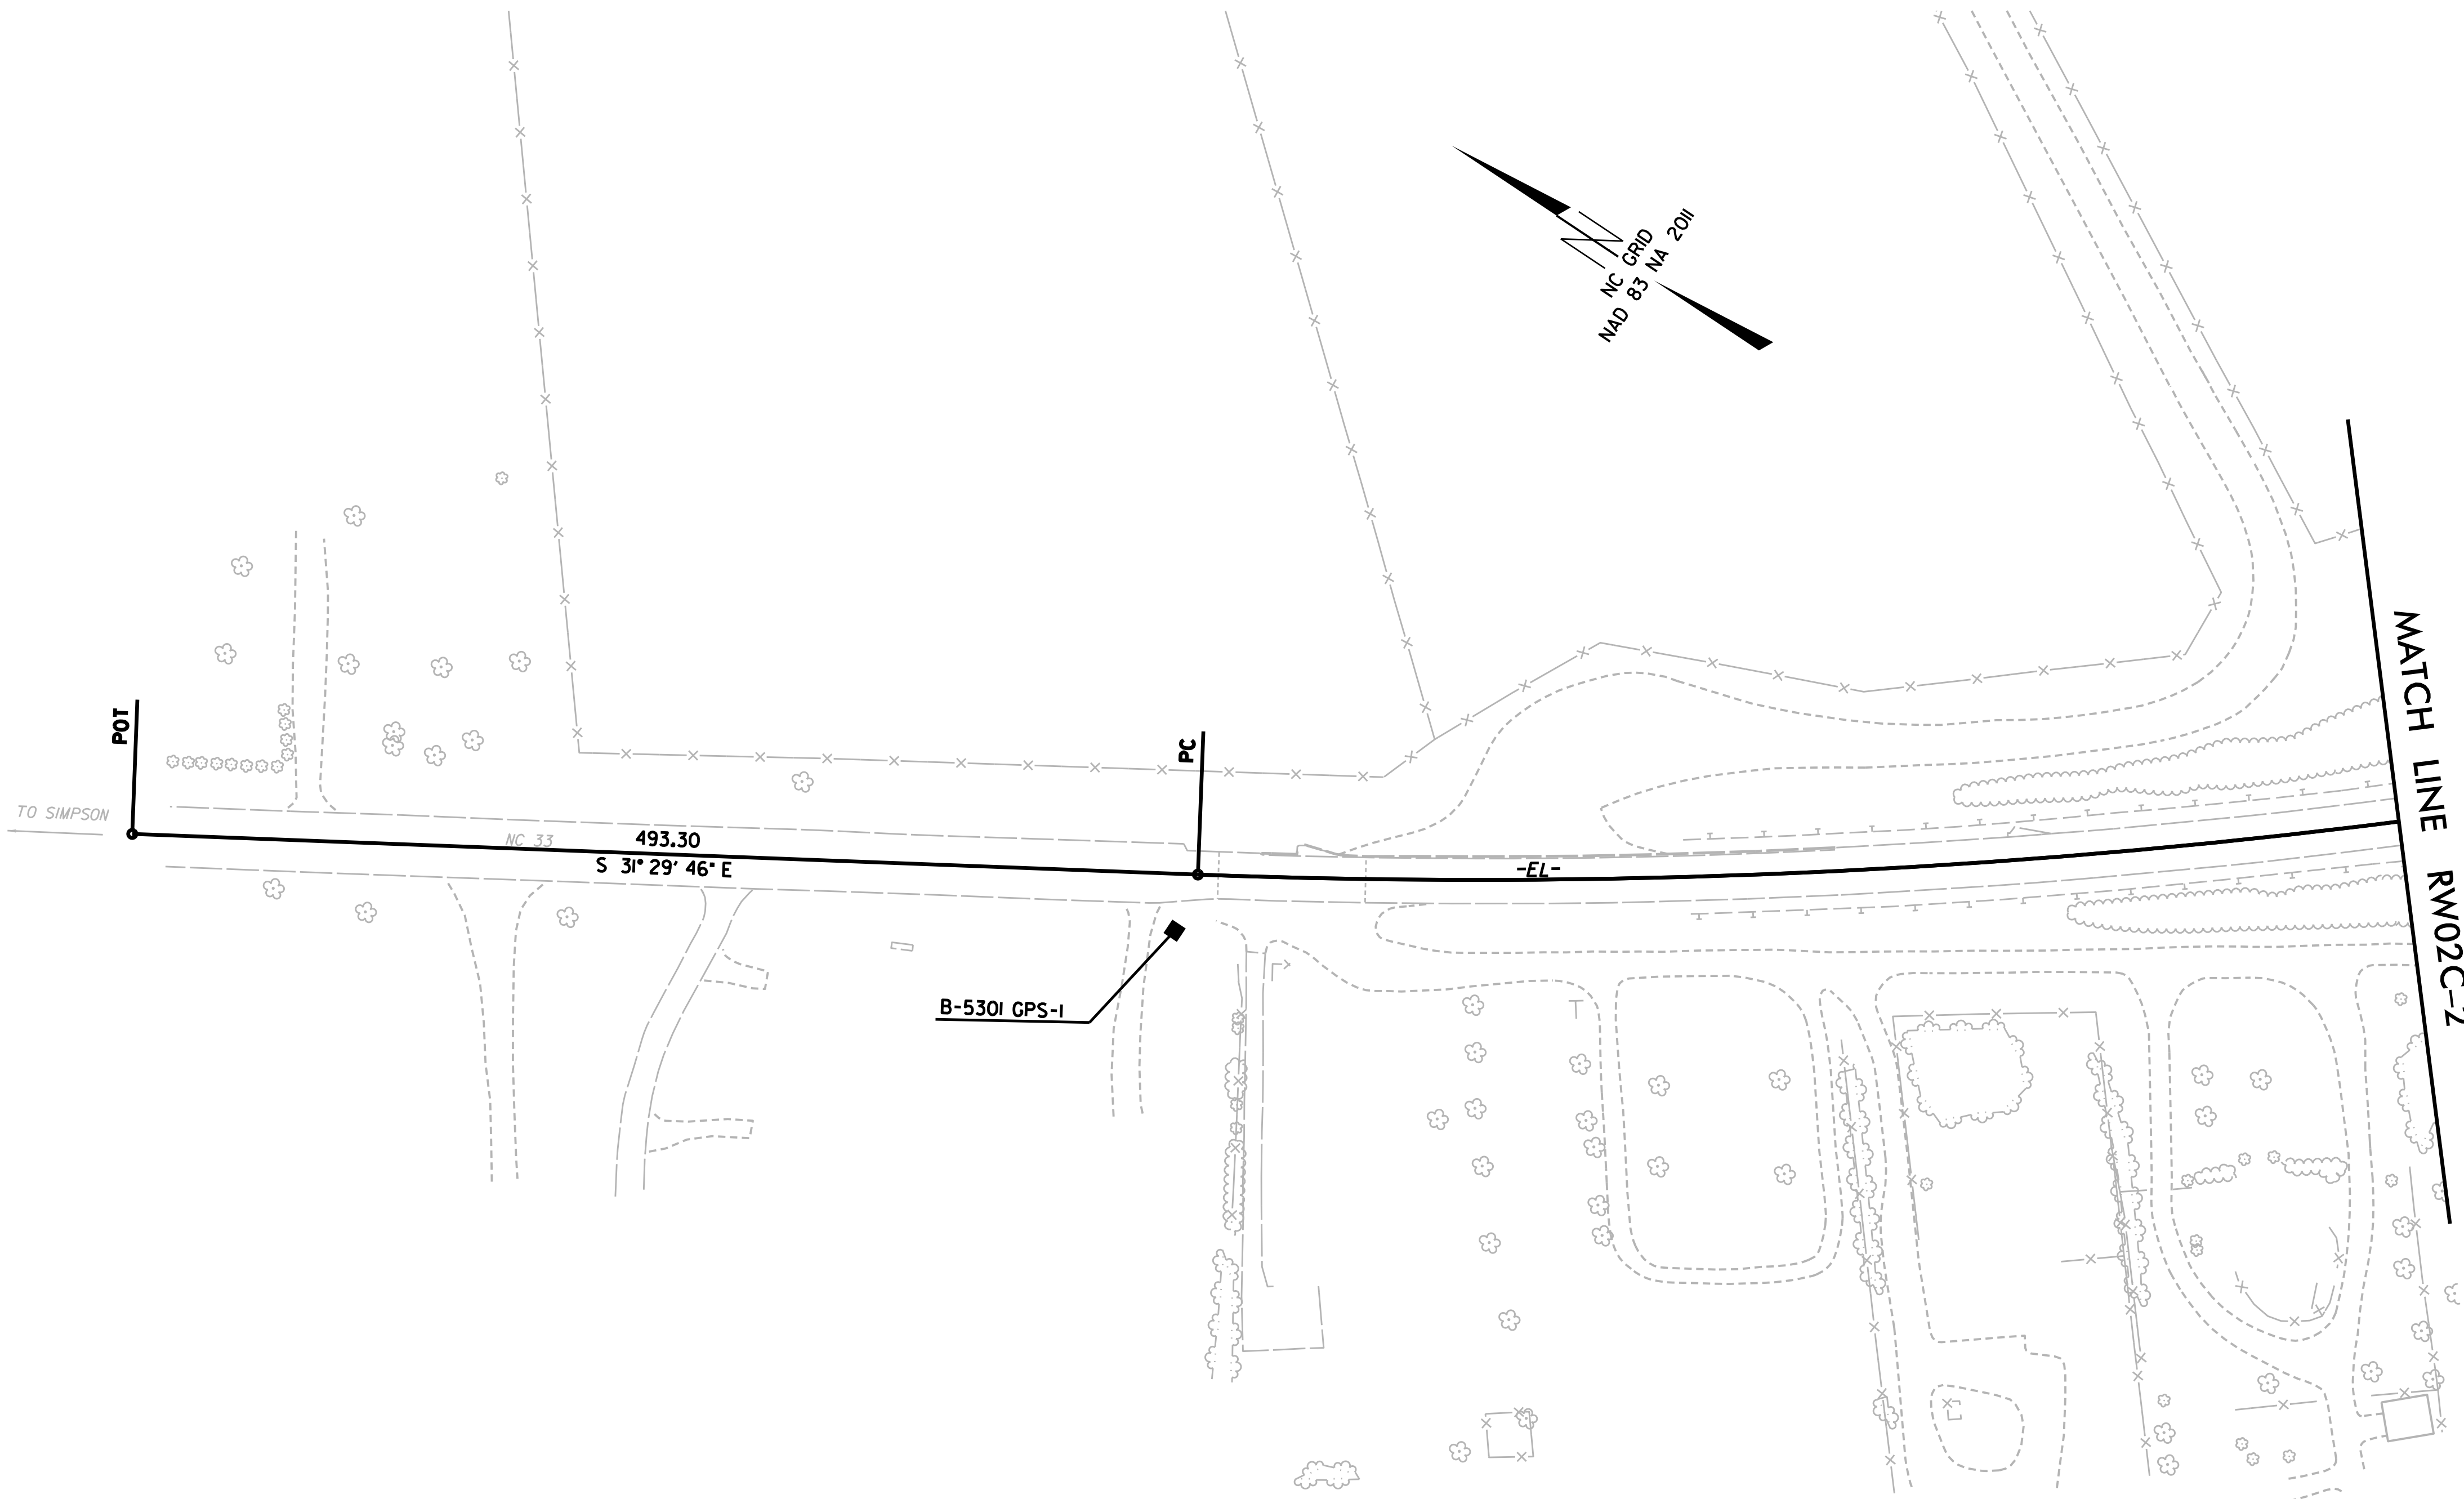

REVISIONS

6/2/09
I4-AUG-2018 16:51
N:\BRIDGE\JOBS\B5301\RW_Sheets\b5301_1s_rw02c-1.dgn
merhodes1 AT LS-299767

NOTES:

1. PROJECT CONTROL WAS ESTABLISHED USING GNSS, THE GLOBAL NAVIGATION SATELLITE SYSTEM.
2. THE SURVEY CONTROL DATA FOR THIS PROJECT HAS BEEN COMPILED FROM VARIOUS SOURCES. IF FURTHER INFORMATION REGARDING PROJECT CONTROL IS NEEDED, PLEASE CONTACT THE LOCATION AND SURVEYS UNIT.