

SEQUENCE FOR STORM DRAINAGE CONSTRUCTION STRUCTURES 0408, 0409, 0410

PHASE 2

1. ONCE TRAFFIC IS ON PROPOSED NC HIGHWAY 33, REMOVE EXISTING FILL PER ROADWAY PLANS AND CONSTRUCT REMAINDER OF PERMANENT 15" PIPE FROM PHASE LINE TO 0409. REMOVE TEMPORARY 15" RCP-IV WITH EXISTING HIGHWAY FILL.
2. REMOVE TEMPORARY DRAINAGE STRUCTURE LIDS, SAND BAGS, AND SLOPE DRAINS UPON COMPLETION OF PIPE FROM 0408 TO 0409, OR AT THE DIRECTION OF THE ENGINEER.


**SEPI**

1 Glenwood Avenue  
Raleigh, NC 27603  
Tel: 919.789.9977  
Fax: 919.789.9591  
License: C-2197

APPROVED: *Steve Miller*  
DATE: \_\_\_\_\_

SEAL

DOCUMENT NOT CONSIDERED FINAL  
UNLESS ALL SIGNATURES COMPLETED

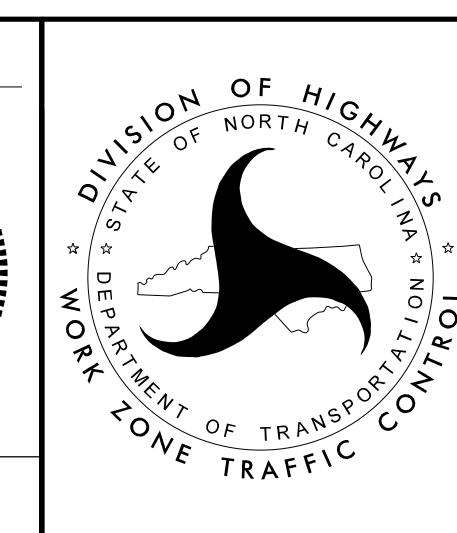

DIVISION OF HIGHWAYS  
STATE OF NORTH CAROLINA  
DEPARTMENT OF TRANSPORTATION  
WORK ZONE TRAFFIC CONTROL

TEMPORARY  
TRAFFIC CONTROL  
PHASE II

5/12/2022 X:\2014\RO\4\003\00\_B-5301\TrafficControl\TCP\B-5301 TMP-7.dgn User:SMiller