


NOTES:

- THE CONTRACTOR SHALL HAVE AVAILABLE (2) CHANGEABLE MESSAGE BOARDS (CMS) TO BE UTILIZED FOR PUBLIC INFORMATION 2 WEEKS PRIOR TO THE CLOSURE OF NC 33, AS DIRECTED BY THE ENGINEER.
- SEE TMP-11 FOR ROAD CLOSURE


| | | | |
|---|-------------------------|----------------------|--|
| 1 | MESSAGE NO. 1 | MESSAGE NO. 2 | * PLACE 2 WEEKS PRIOR TO THE CLOSURE OF NC 33. LOCATION AND MESSAGE SHALL BE VERIFIED BY THE ENGINEER. |
| | NC 33 ROAD CLOSED | XX/XX/XX TO XX/XX/XX | |
| | CHANGEABLE MESSAGE SIGN | | |

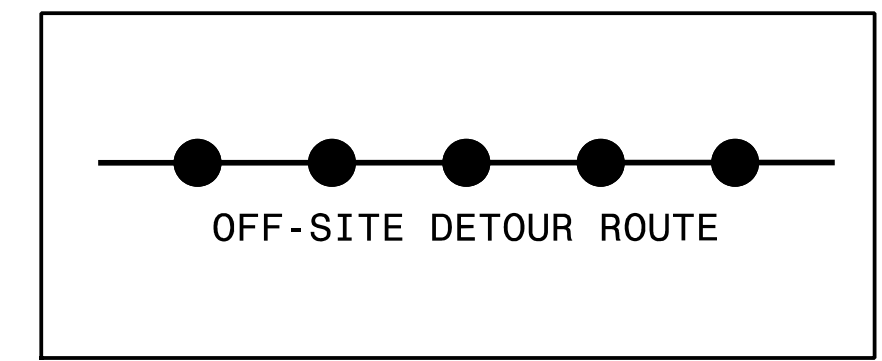

3/30/2020 X:\2014\04\003\00_B-5301\TrafficControl\TCP\B-5301 TMP-10.dgn JBauman

SEPI
 1 Glenwood Avenue
 Raleigh, NC 27603
 Tel: 919.789.9977
 Fax: 919.789.9591
 License: C-2197

APPROVED: *Steve Miller*
 DATE: _____
 SEAL
 DOCUMENT NOT CONSIDERED FINAL
 UNLESS ALL SIGNATURES COMPLETED

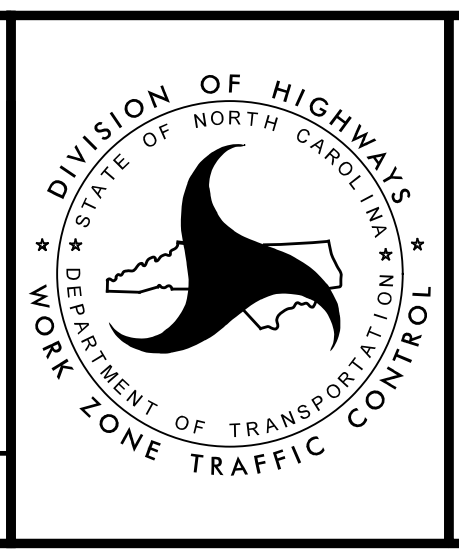

TEMPORARY
 TRAFFIC CONTROL
 OFF-SITE DETOUR
 FOR PIPE CONSTRUCTION