


NOTES:

- THE CONTRACTOR SHALL HAVE AVAILABLE (2) CHANGEABLE MESSAGE BOARDS (CMS) TO BE UTILIZED FOR PUBLIC INFORMATION 2 WEEKS PRIOR TO THE CLOSURE OF NC 33, AS DIRECTED BY THE ENGINEER.
- SEE TMP-13 FOR ROAD CLOSURE

1	MESSAGE NO. 1	MESSAGE NO. 2	* PLACE PRIOR TO THE CLOSURE OF NC 33. LOCATION AND MESSAGE SHALL BE VERIFIED BY THE ENGINEER.
	NC 33 ROAD CLOSED	DETOUR AHEAD	
CHANGEABLE MESSAGE SIGN			

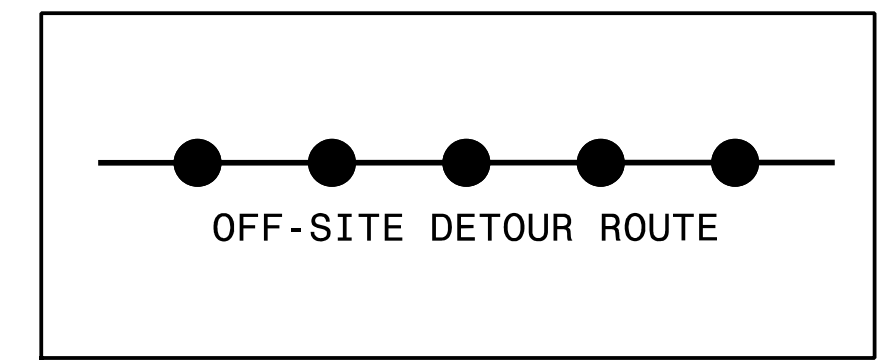


3/30/2020 X:\2014\04\003\00_B-5301\TrafficControl\TCP\B-5301 TMP-12.dgn JBauman

SEPI
 1 Glenwood Avenue
 Raleigh, NC 27603
 Tel: 919.789.9977
 Fax: 919.789.9591
 License: C-2197

APPROVED: *Steve Miller*
 DATE: _____
 SEAL

DOCUMENT NOT CONSIDERED FINAL
UNLESS ALL SIGNATURES COMPLETED

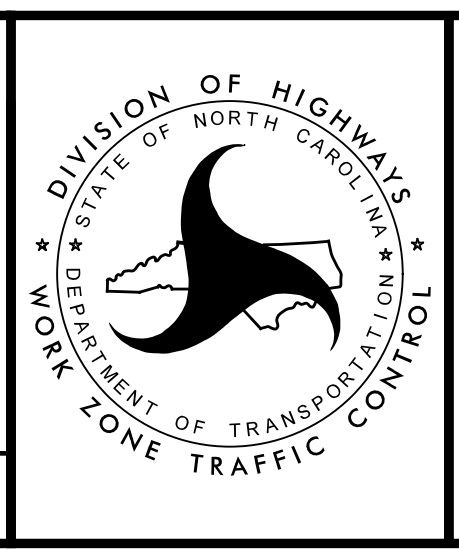

TEMPORARY
 TRAFFIC CONTROL
 OFF-SITE DETOUR FOR
 CONCRETE REMOVAL AND
 REPLACE