



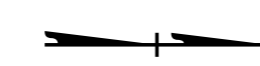

# ROADWAY STANDARD DRAWINGS


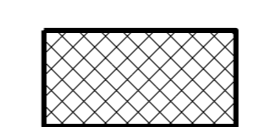

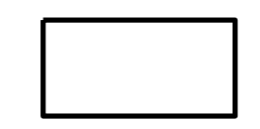

THE FOLLOWING ROADWAY STANDARDS AS SHOWN IN "ROADWAY STANDARD DRAWINGS" - N.C. DEPARTMENT OF TRANSPORTATION - RALEIGH, N.C., DATED JANUARY 2018 ARE APPLICABLE TO THIS PROJECT AND BY REFERENCE HEREBY ARE CONSIDERED A PART OF THESE PLANS:

<u>STD. NO.</u>	<u>TITLE</u>
1101.01	WORK ZONE ADVANCE WARNING SIGNS
1101.02	TEMPORARY LANE CLOSURES
1101.03	TEMPORARY ROAD CLOSURES
1101.04	TEMPORARY SHOULDER CLOSURES
1101.11	TRAFFIC CONTROL DESIGN TABLES
1110.01	STATIONARY WORK ZONE SIGNS
1110.02	PORTABLE WORK ZONE SIGNS
1115.01	FLASHING ARROW BOARDS
1130.01	DRUMS
1135.01	CONES
1150.01	FLAGGERS
1165.01	TRUCK MOUNTED ATTENUATOR
1170.01	PORTABLE CONCRETE BARRIER (ANCHORED)
1205.02	PAVEMENT MARKINGS - LINE TYPES AND OFFSETS
1205.12	PAVEMENT MARKINGS - BRIDGES



# LEGEND

## GENERAL







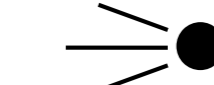


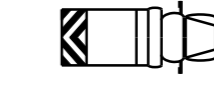

-  DIRECTION OF TRAFFIC FLOW
-  EXIST. PVMT.
-  NORTH ARROW
-  PROPOSED PVMT.

-  WORK AREA
-  PAVEMENT REMOVAL
-  USER DEFINED (IF NEEDED)
-  USER DEFINED (IF NEEDED)
-  USER DEFINED (IF NEEDED)


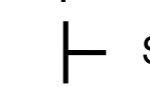

## PAVEMENT MARKINGS

-  EXISTING LINES
-  TEMPORARY LINES

## TRAFFIC CONTROL DEVICES

-  BARRICADE (TYPE III)
-  CONE
-  DRUM
-  SKINNY DRUM
-  TUBULAR MARKER
-  TEMPORARY CRASH CUSHION
-  FLASHING ARROW BOARD
-  FLAGGER
-  LAW ENFORCEMENT
-  TRUCK MOUNTED ATTENUATOR (TMA)
-  CHANGEABLE MESSAGE SIGN

## TEMPORARY SIGNING

-  PORTABLE SIGN
-  STATIONARY SIGN
-  STATIONARY OR PORTABLE SIGN


## PAVEMENT MARKING SYMBOLS

-  PAVEMENT MARKING SYMBOLS

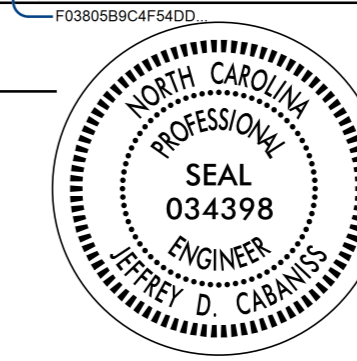
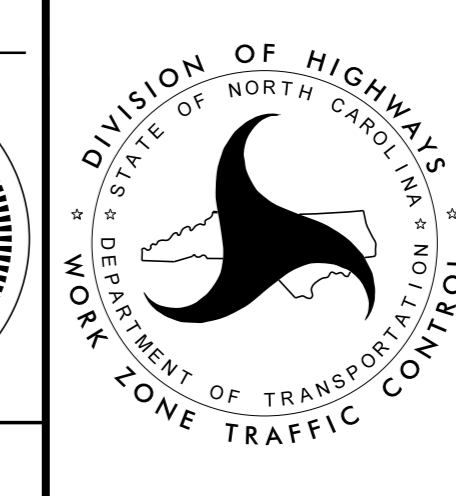
## TEMPORARY PAVEMENT MARKING SCHEDULE

COLD APPLIED PLASTIC (4")  
TYPE IV - REMOVABLE TAPE

- C1 - WHITE EDGELINE
- C4 - 3FT - 9FT/SP WHITE MINI SKIP
- C13 - YELLOW DOUBLE CENTER LINE

APPROVED:   
DATE: 03/22/2022

SEAL

ROADWAY STANDARD  
DRAWINGS & LEGEND

**DOCUMENT NOT CONSIDERED FINAL  
UNLESS ALL SIGNATURES COMPLETED**