
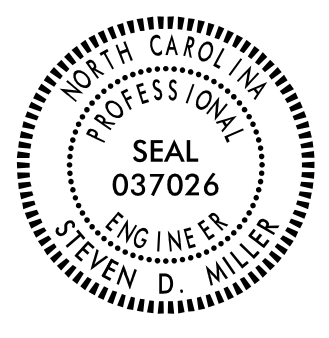
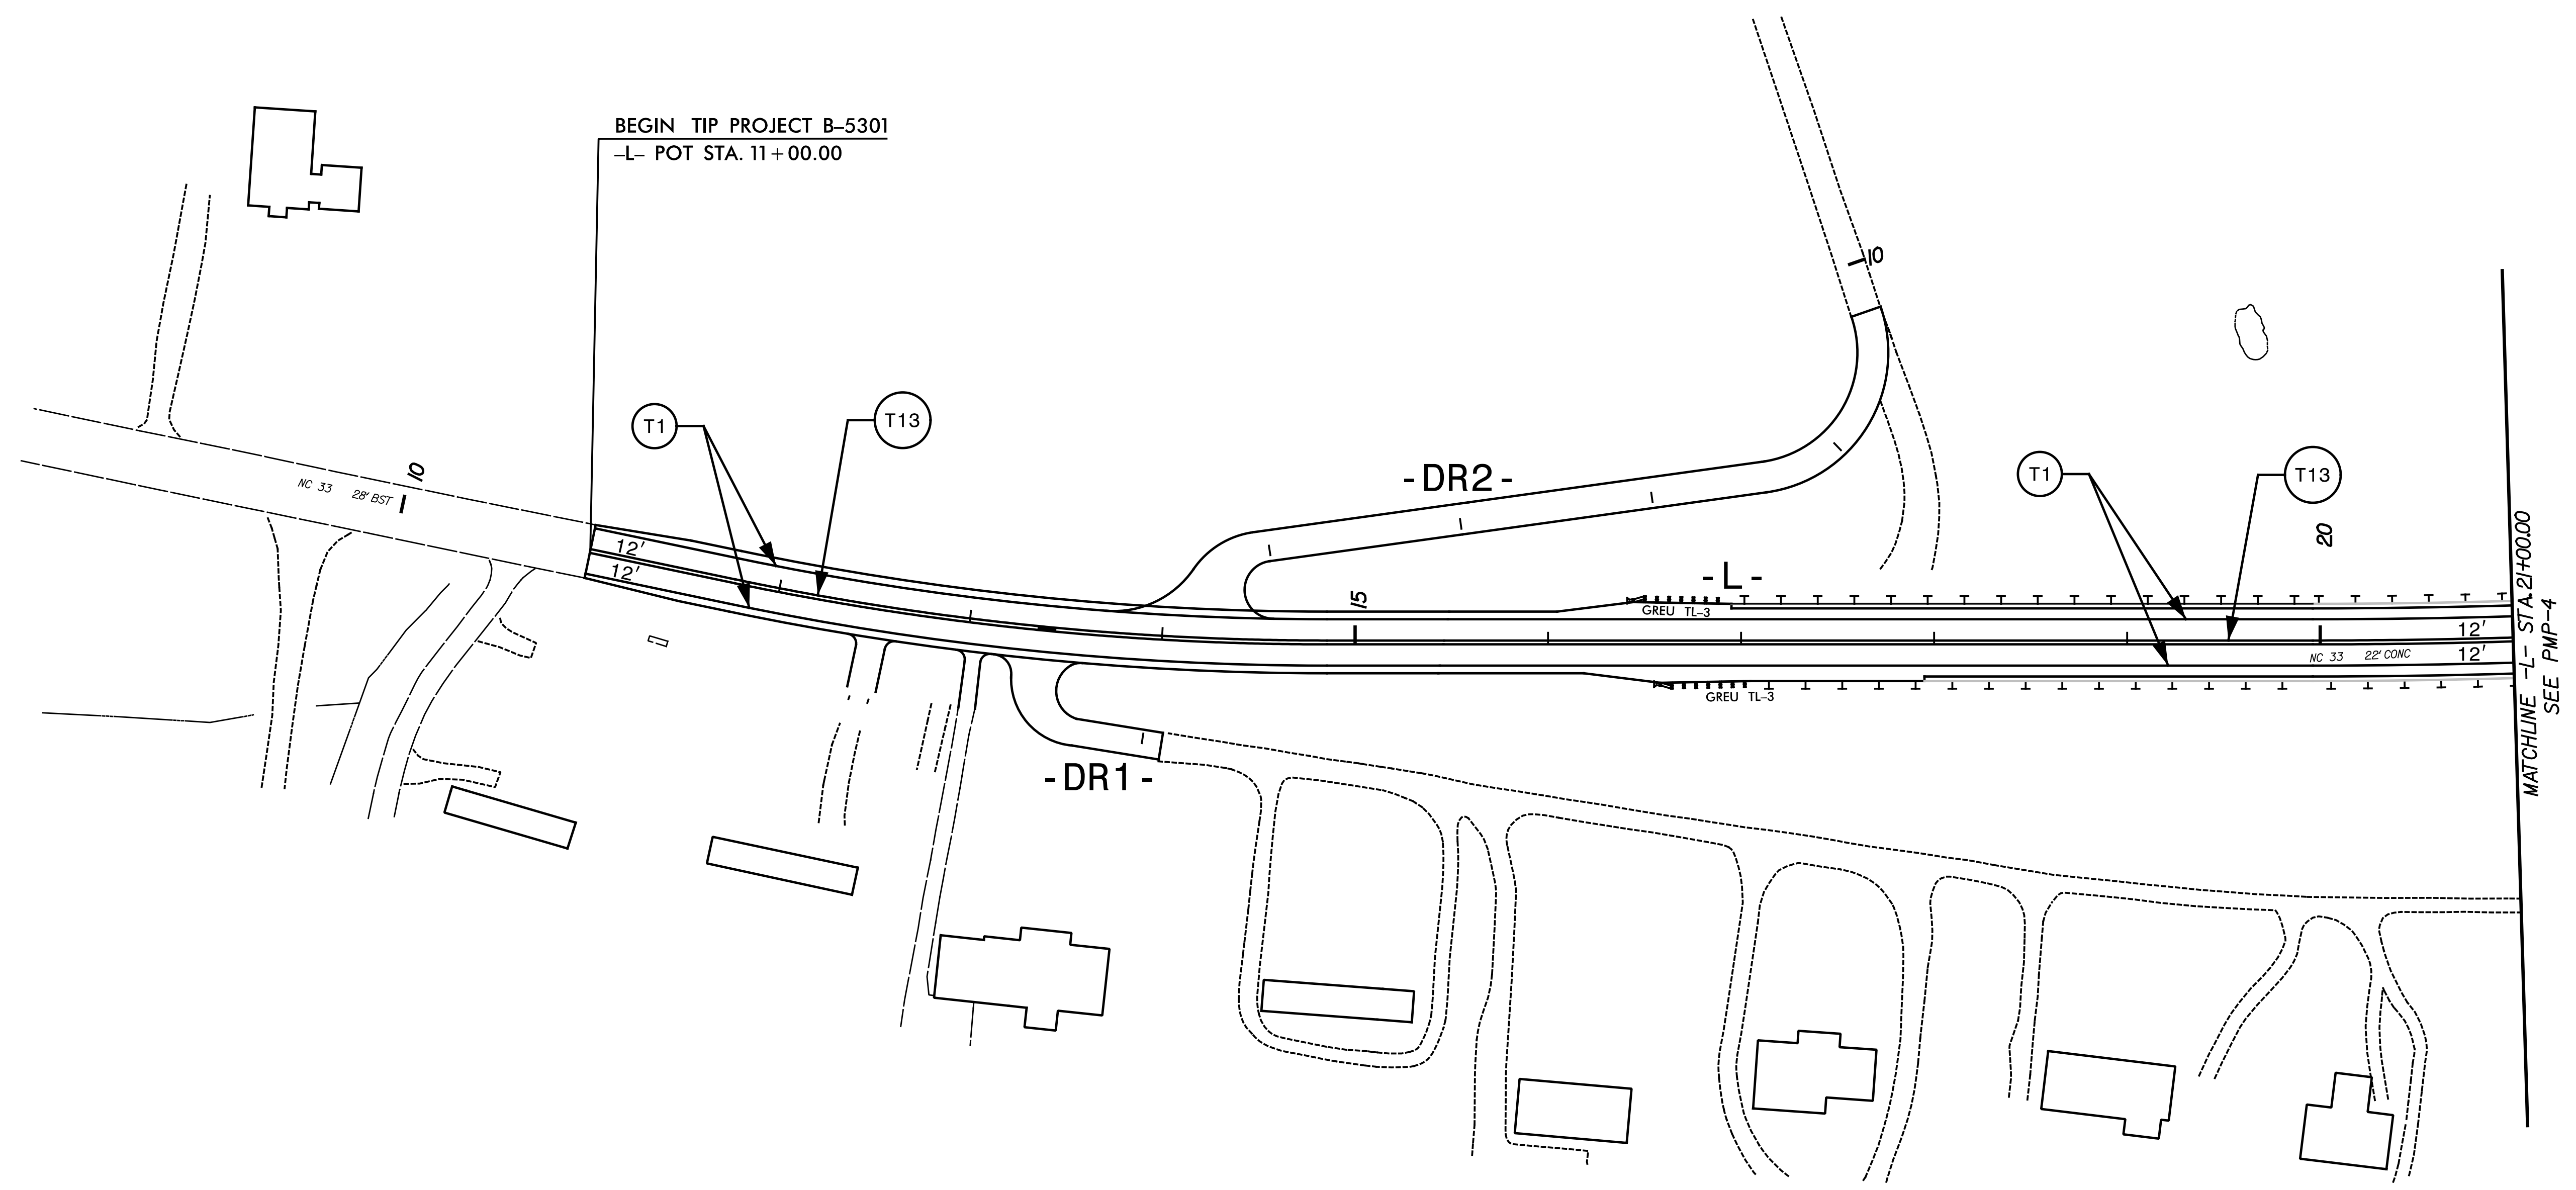


TIP NO. B-5301	SHEET NO. PMP-3
APPROVED: <u>Steve Miller</u> <small>DocuSigned by: #F866C165EED440</small>	
DATE: _____	
SEAL	
	
DOCUMENT NOT CONSIDERED FINAL UNLESS ALL SIGNATURES COMPLETED	

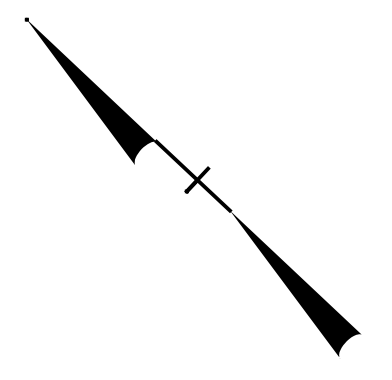

5/25/2021
 S:\2021\11014\003.00.B-5301\Traffic\PMMP-B-5301_PMP_3.dgn
 Steve Miller


 1 Glenwood Avenue
 Raleigh, NC 27603
 Tel: 919.789.9977
 Fax: 919.789.9591
 License: C-2197

PAVEMENT MARKING DETAIL