
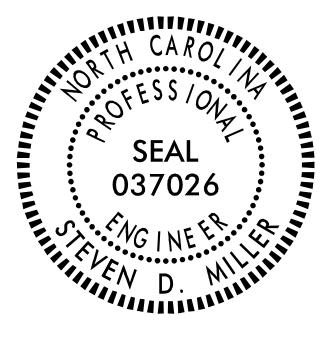
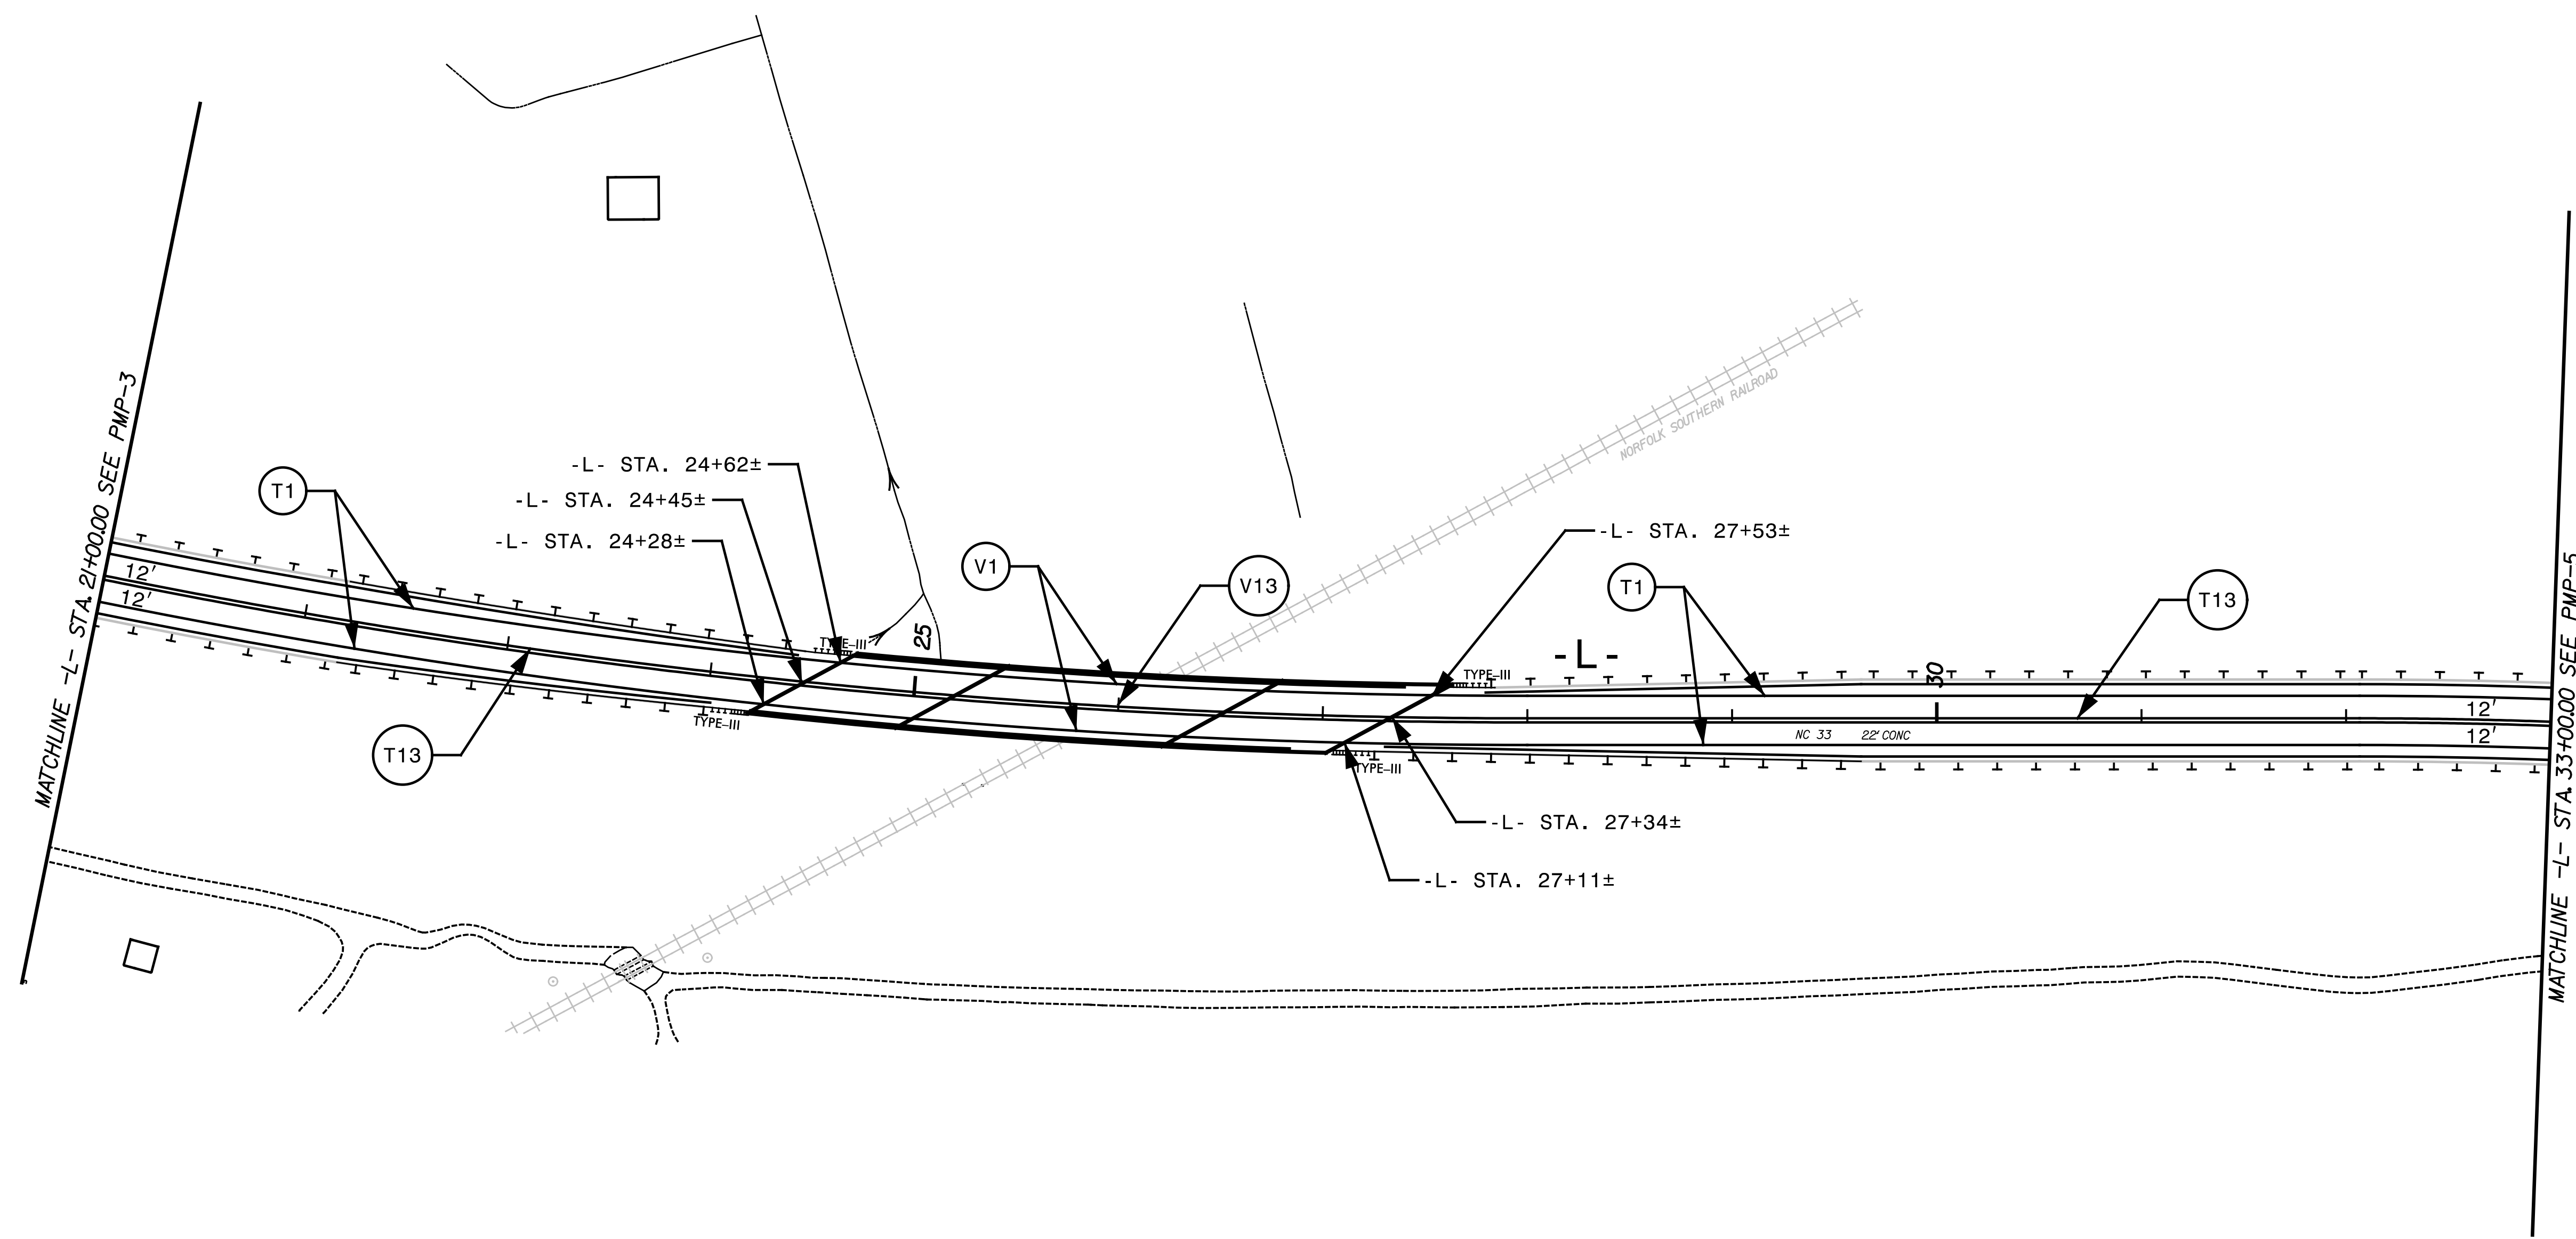


TIP NO. B-5301	SHEET NO. PMP-4
APPROVED: <u>Steve Miller</u> <small>DocSigned by: #F8060160EED400</small>	
DATE: _____	
SEAL	
	
DOCUMENT NOT CONSIDERED FINAL UNLESS ALL SIGNATURES COMPLETED	

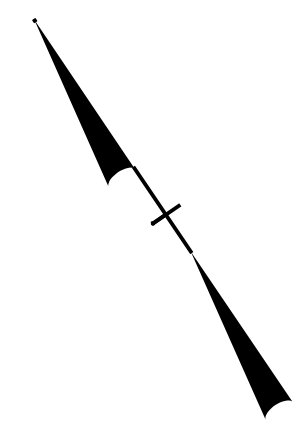

5/25/2021
 S:\2021\14\014\003\00_B-5301\Traffic\PMPIB-5301_PMP_4.dgn
 Steve Miller

SEPI

1 Glenwood Avenue
 Raleigh, NC 27603
 Tel: 919.789.9977
 Fax: 919.789.9591
 License: C-2197

PAVEMENT MARKING DETAIL