
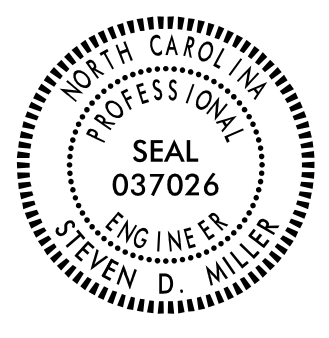
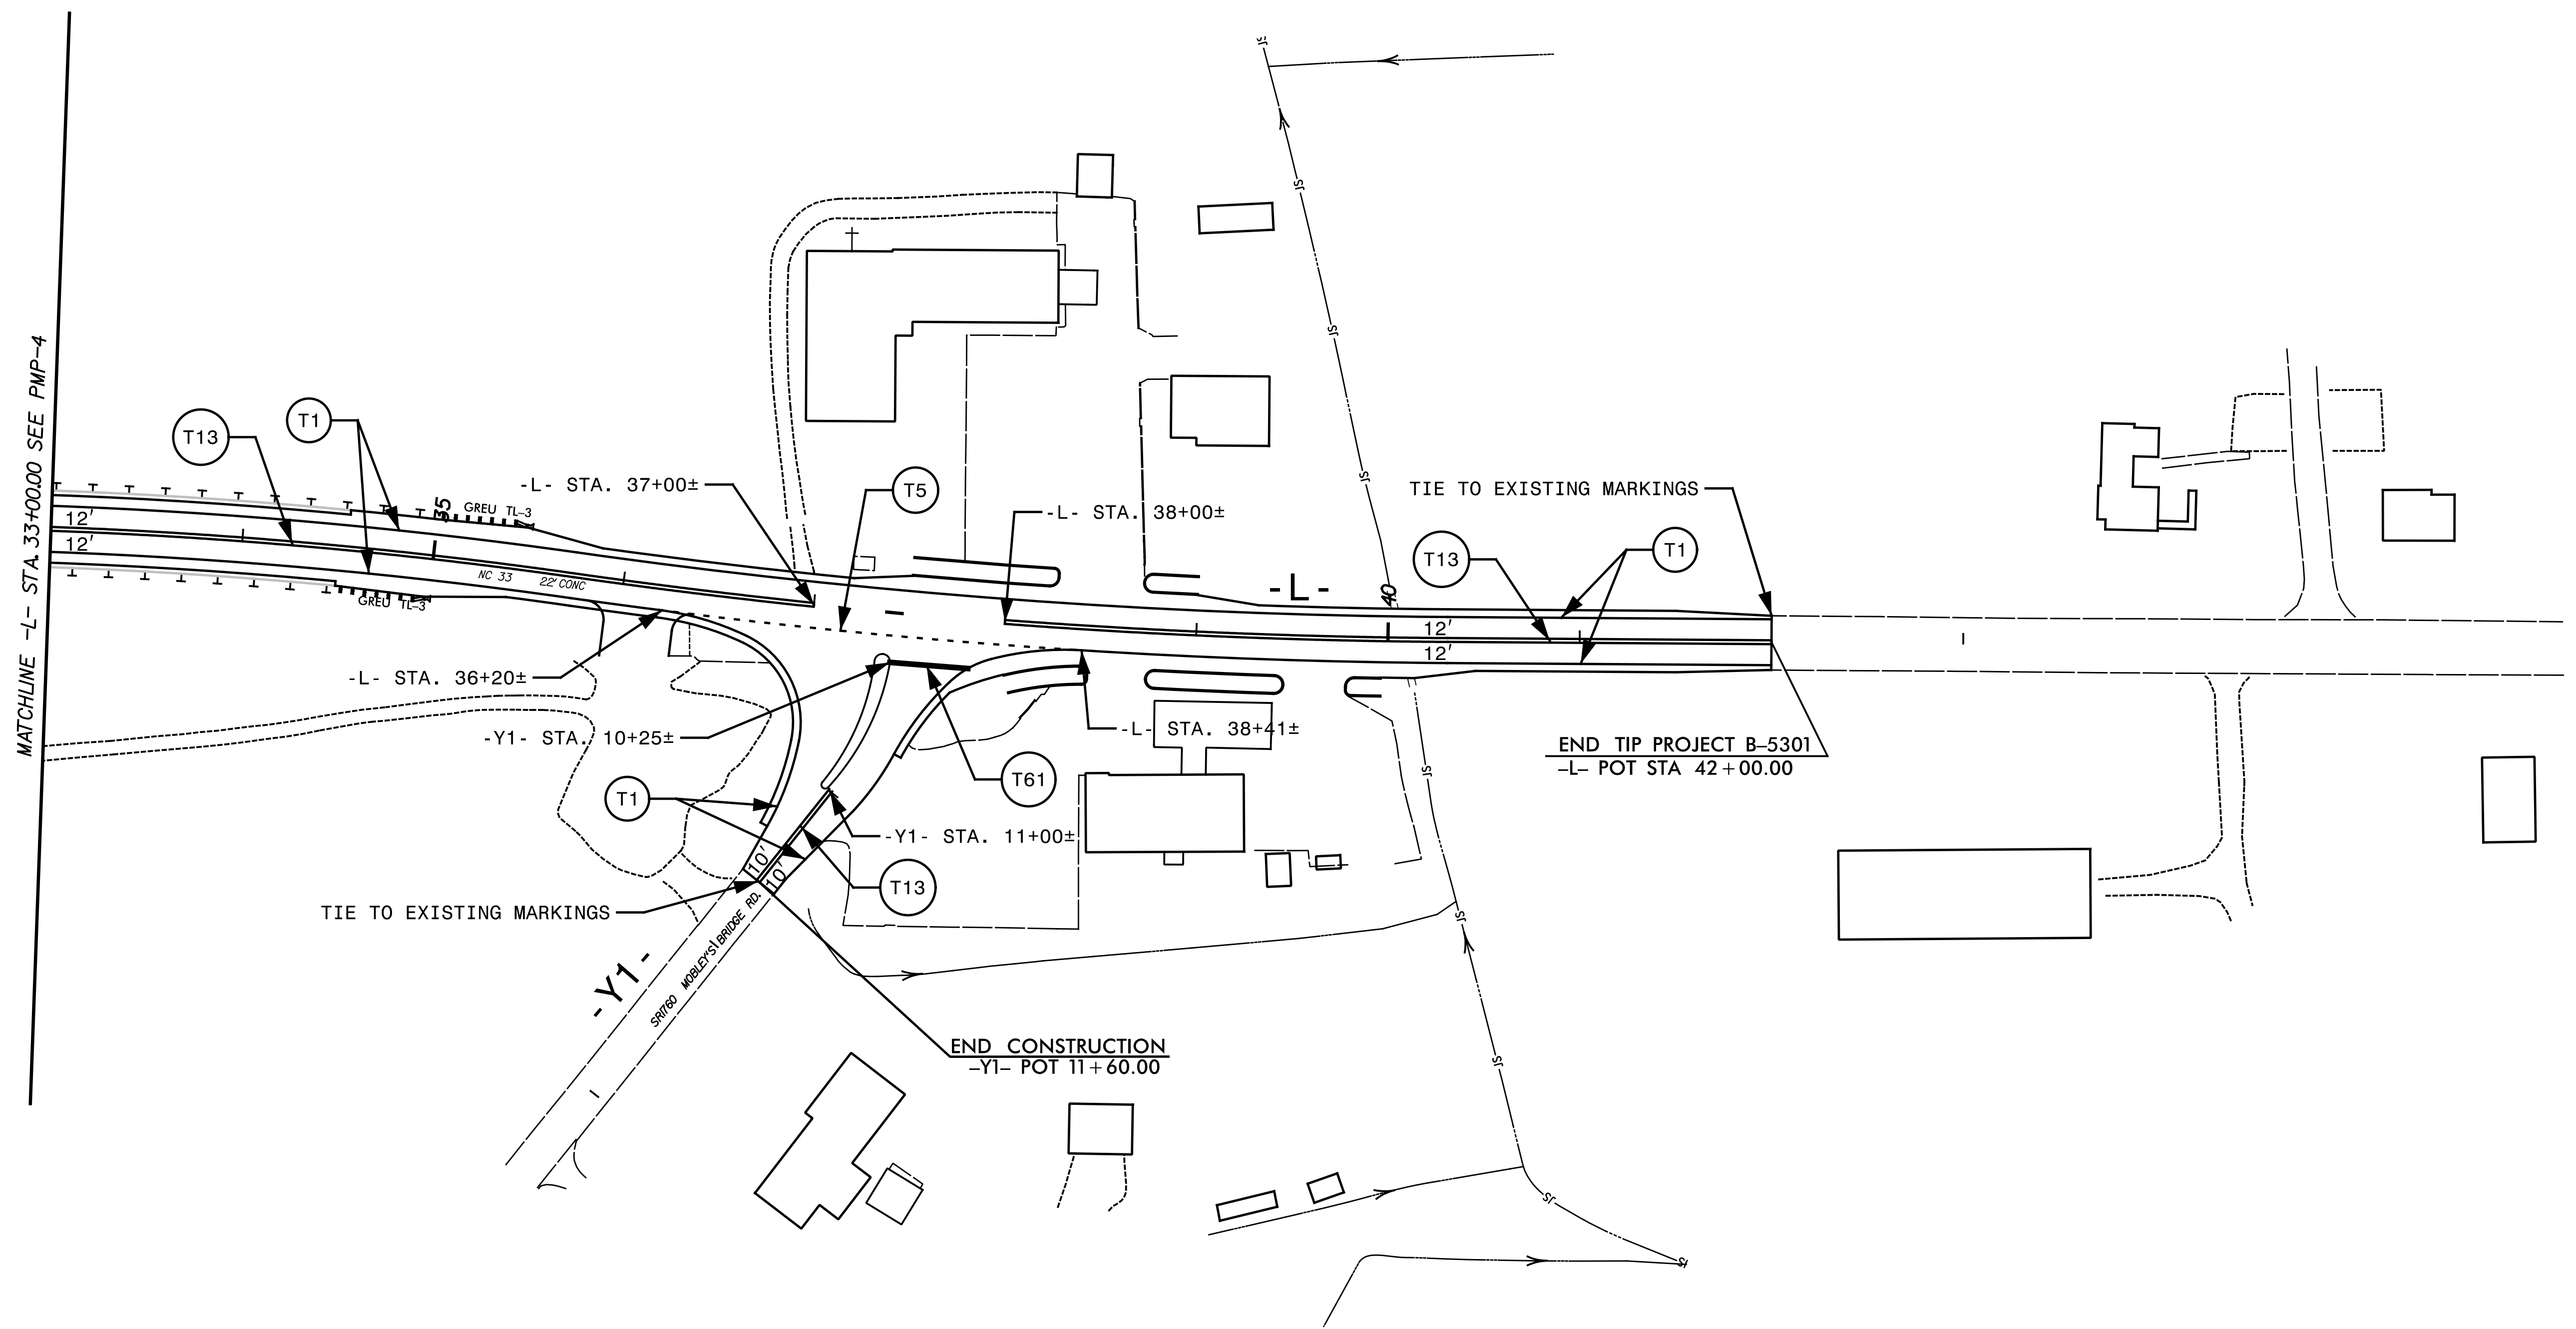


TIP NO. B-5301	SHEET NO. PMP-5
DocuSigned by: APPROVED: <u>Steve Miller</u> <small>#F866C165EED440</small>	
DATE: _____	
SEAL	
	
DOCUMENT NOT CONSIDERED FINAL UNLESS ALL SIGNATURES COMPLETED	

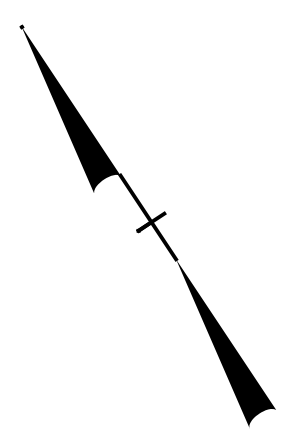

5/25/2021
 S:\2021\14014\014_003.00_B-5301\Traffic\MP\B-5301_PMP-5.dgn
 Steve Miller


 1 Glenwood Avenue
 Raleigh, NC 27603
 Tel: 919.789.9977
 Fax: 919.789.9591
 License: C-2197

PAVEMENT MARKING DETAIL