


**TIP PROJECT: B-5301**

**CONTRACT: --**

**STATE OF NORTH CAROLINA  
DEPARTMENT OF TRANSPORTATION**

**SIGNING PLAN  
PITT COUNTY**

**LOCATION: BRIDGE NO. 87 OVER NORFOLK SOUTHERN RAILROAD  
ON NC 33**
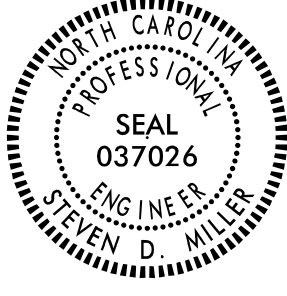
<small>TIP NO.</small> B-5301	<small>SHEET NO.</small> SIGN-1
<small>DocuSigned by:</small> APPROVED: <b>Steven D Miller</b> <small>1593A42932284A...</small>	
<small>DATE:</small> 2/27/2020	
	
<b>DOCUMENT NOT CONSIDERED FINAL UNLESS ALL SIGNATURES COMPLETED</b>	

**ROADWAY STANDARD DRAWINGS**

THE FOLLOWING ROADWAY STANDARDS AS APPEAR IN "ROADWAY STANDARD DRAWINGS" - PROJECT SERVICES UNIT - N.C. DEPARTMENT OF TRANSPORTATION - RALEIGH, N.C., DATED JANUARY 2018 ARE APPLICABLE TO THIS PROJECT AND BY REFERENCE HEREBY ARE CONSIDERED A PART OF THESE PLANS:

<u>STD. NO.</u>	<u>TITLE</u>
901.50	ARROWS AND SHIELDS
901.80	SIGN MOUNTING DETAILS
903.10	GROUND MOUNTED SIGN SUPPORTS
903.20	WOOD SIGN SUPPORTS
904.10	ORIENTATION OF GROUND MOUNTED SIGNS

**PROJECT NOTES**

1. DISPOSAL OF SIGN SYSTEM, WOOD
2. RELOCATE SIGN TYPE D ON NEW SUPPORTS

**GENERAL NOTES**

- . SIGNS FURNISHED BY STATE
- . ALL TYPE 'D' SIGNS SHALL BE MOUNTED ON TWO WOOD POSTS UNLESS OTHERWISE INDICATED ON THE PLANS.
- . WHEN NOT STATIONED OR DIMENSIONED ON PLANS, ALL 'E' AND 'F' SIGNS SHALL BE FIELD LOCATED BY THE ENGINEER.
- . ALL EXISTING SIGNS ON "U" CHANNEL POST WITHIN THE PROJECT LIMITS SHALL BE REMOVED AND DISPOSED OF UNLESS OTHERWISE NOTED ON PLANS.
- . WHEN EXISTING SIGNS ARE REMOVED AND INSTALLED ON NEW SUPPORTS, THE RE-ERECTION SHALL IMMEDIATELY FOLLOW THE REMOVAL.
- . THE BACKGROUND FOR TYPE E & F SIGNS SHALL BE GRADE C REFLECTIVE SHEETING.
- . SEE ROADWAY PLANS FOR GUARD/GUIDE RAIL DETAILS.

**SUMMARY OF QUANTITIES**


ITEM NO.	ITEM DESCRIPTION		QUANTITY	UNIT
DESC. NO.	SECT. NO.			
4082000000	903	SUPPORTS, WOOD	184	LF
4096000000	904	SIGN ERECTION, TYPE D	1	EA
4102000000	904	SIGN ERECTION, TYPE E	10	EA
4108000000	904	SIGN ERECTION, TYPE F	2	EA
4116100000	904	SIGN ERECTION, RELOCATE SIGN TYPE D	1	EA
4158000000	907	DISPOSAL OF SIGN SYSTEM, WOOD	14	EA

**INDEX**

<u>SHEET NO.</u>	<u>DESCRIPTION</u>
SIGN-1	SIGNING PLAN TITLE SHEET
SIGN-2	TYPE D SIGNS
SIGN-3	TYPE E & F SIGNS
SIGN-4-6	EXISTING SIGN DETAIL
SIGN-7-9	PROPOSED SIGN DETAIL

**N.C.D.O.T. CONTACT INFORMATION**

<u>Ayman I. Alqudwah, PE</u>	SIGNING AND DELINEATION REGIONAL ENGINEER
<u>D.M. Eaton, PE</u>	SIGNING AND DELINEATION PROJECT DESIGN ENGINEER

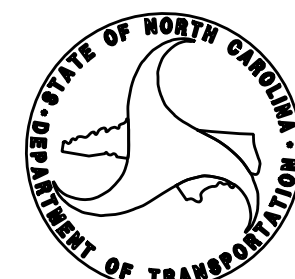

**PLAN PREPARED BY:  
SEPI ENGINEERING & CONSTRUCTION**

<u>Steve Miller, PE</u>	PROJECT MANAGER
<u>John Bauman, EI</u>	DESIGN ENGINEER

SEPI

1 Glenwood Avenue  
Raleigh, NC 27603  
Tel: 919.789.9977  
Fax: 919.789.9591  
License: C-2197