
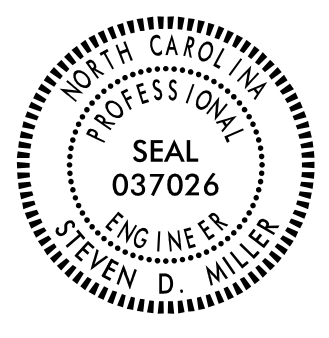
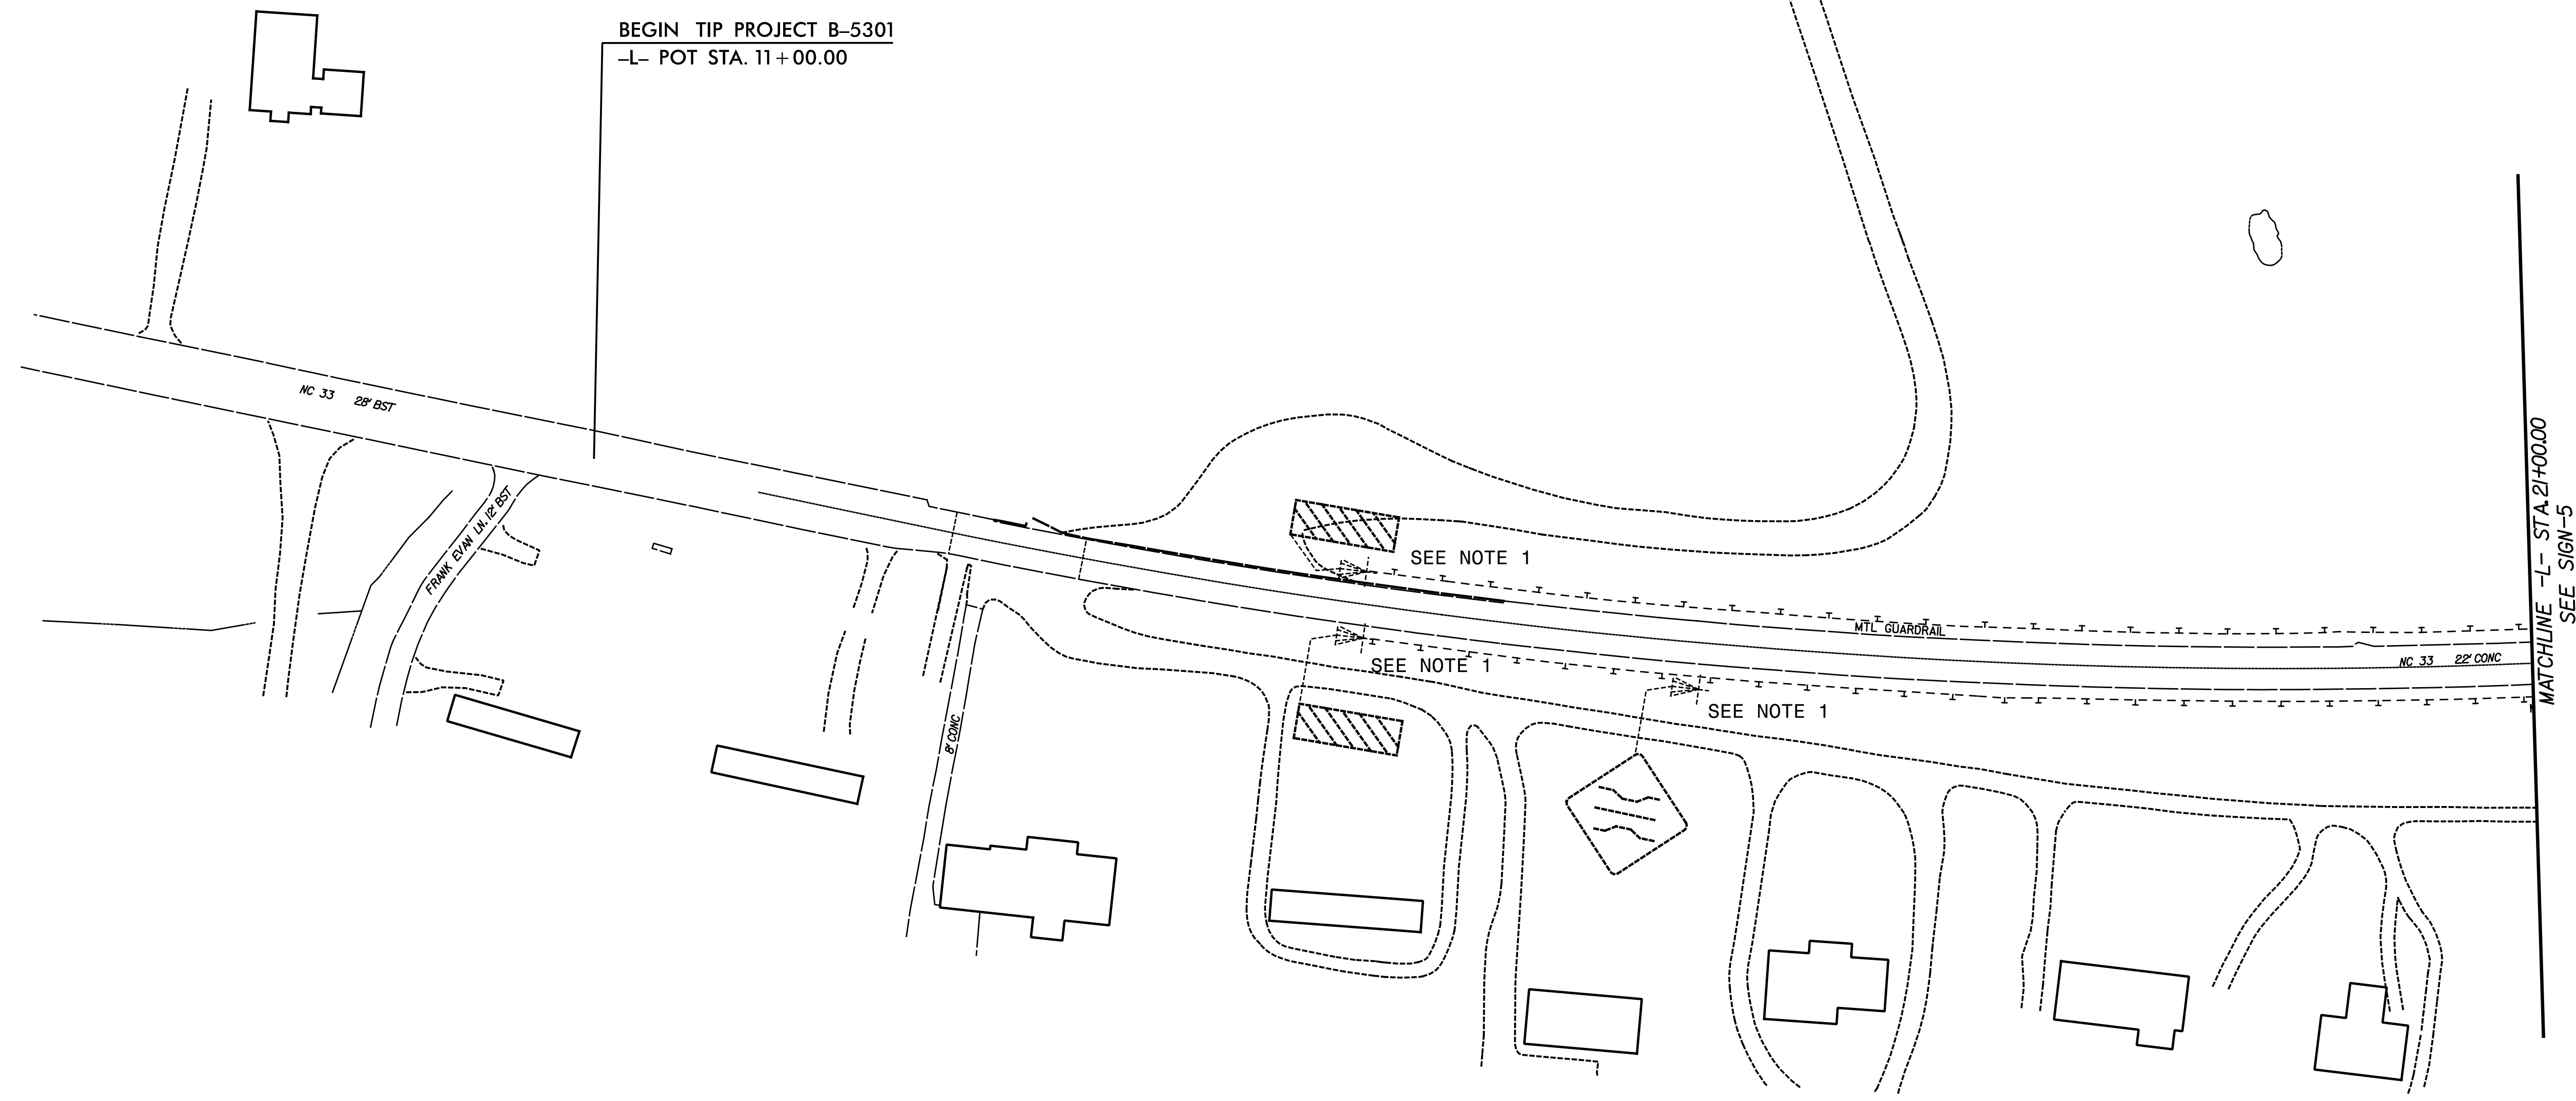
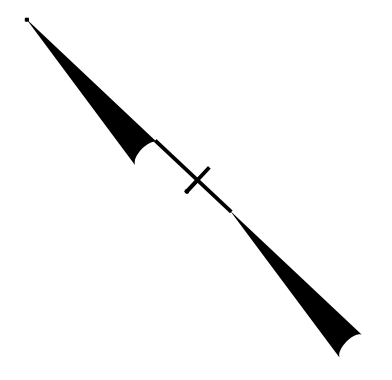


TIP NO. B-5301	SHEET NO. SIGN-4
APPROVED:  <b>Steven D Miller</b> <small>1583A42932B44A...</small>	
DATE: 2/27/2020	
SEAL 	
<b>DOCUMENT NOT CONSIDERED FINAL UNLESS ALL SIGNATURES COMPLETED</b>	



- PROJECT NOTES:
1. DISPOSAL OF SIGN SYSTEM, WOOD
  2. RELOCATE SIGN TYPE D ON NEW SUPPORTS

**SEPI**  
 1 Glenwood Avenue  
 Raleigh, NC 27603  
 Tel: 919.789.9977  
 Fax: 919.789.9591  
 License: C-2197

# EXISTING SIGNING DETAIL

2/27/2020  
C:\Users\jrb014\OneDrive\Documents\Traffic\Signing\B-5301\_SIGN\_4.dgn