
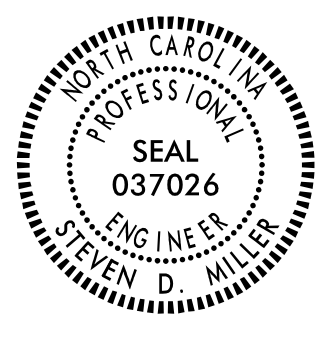
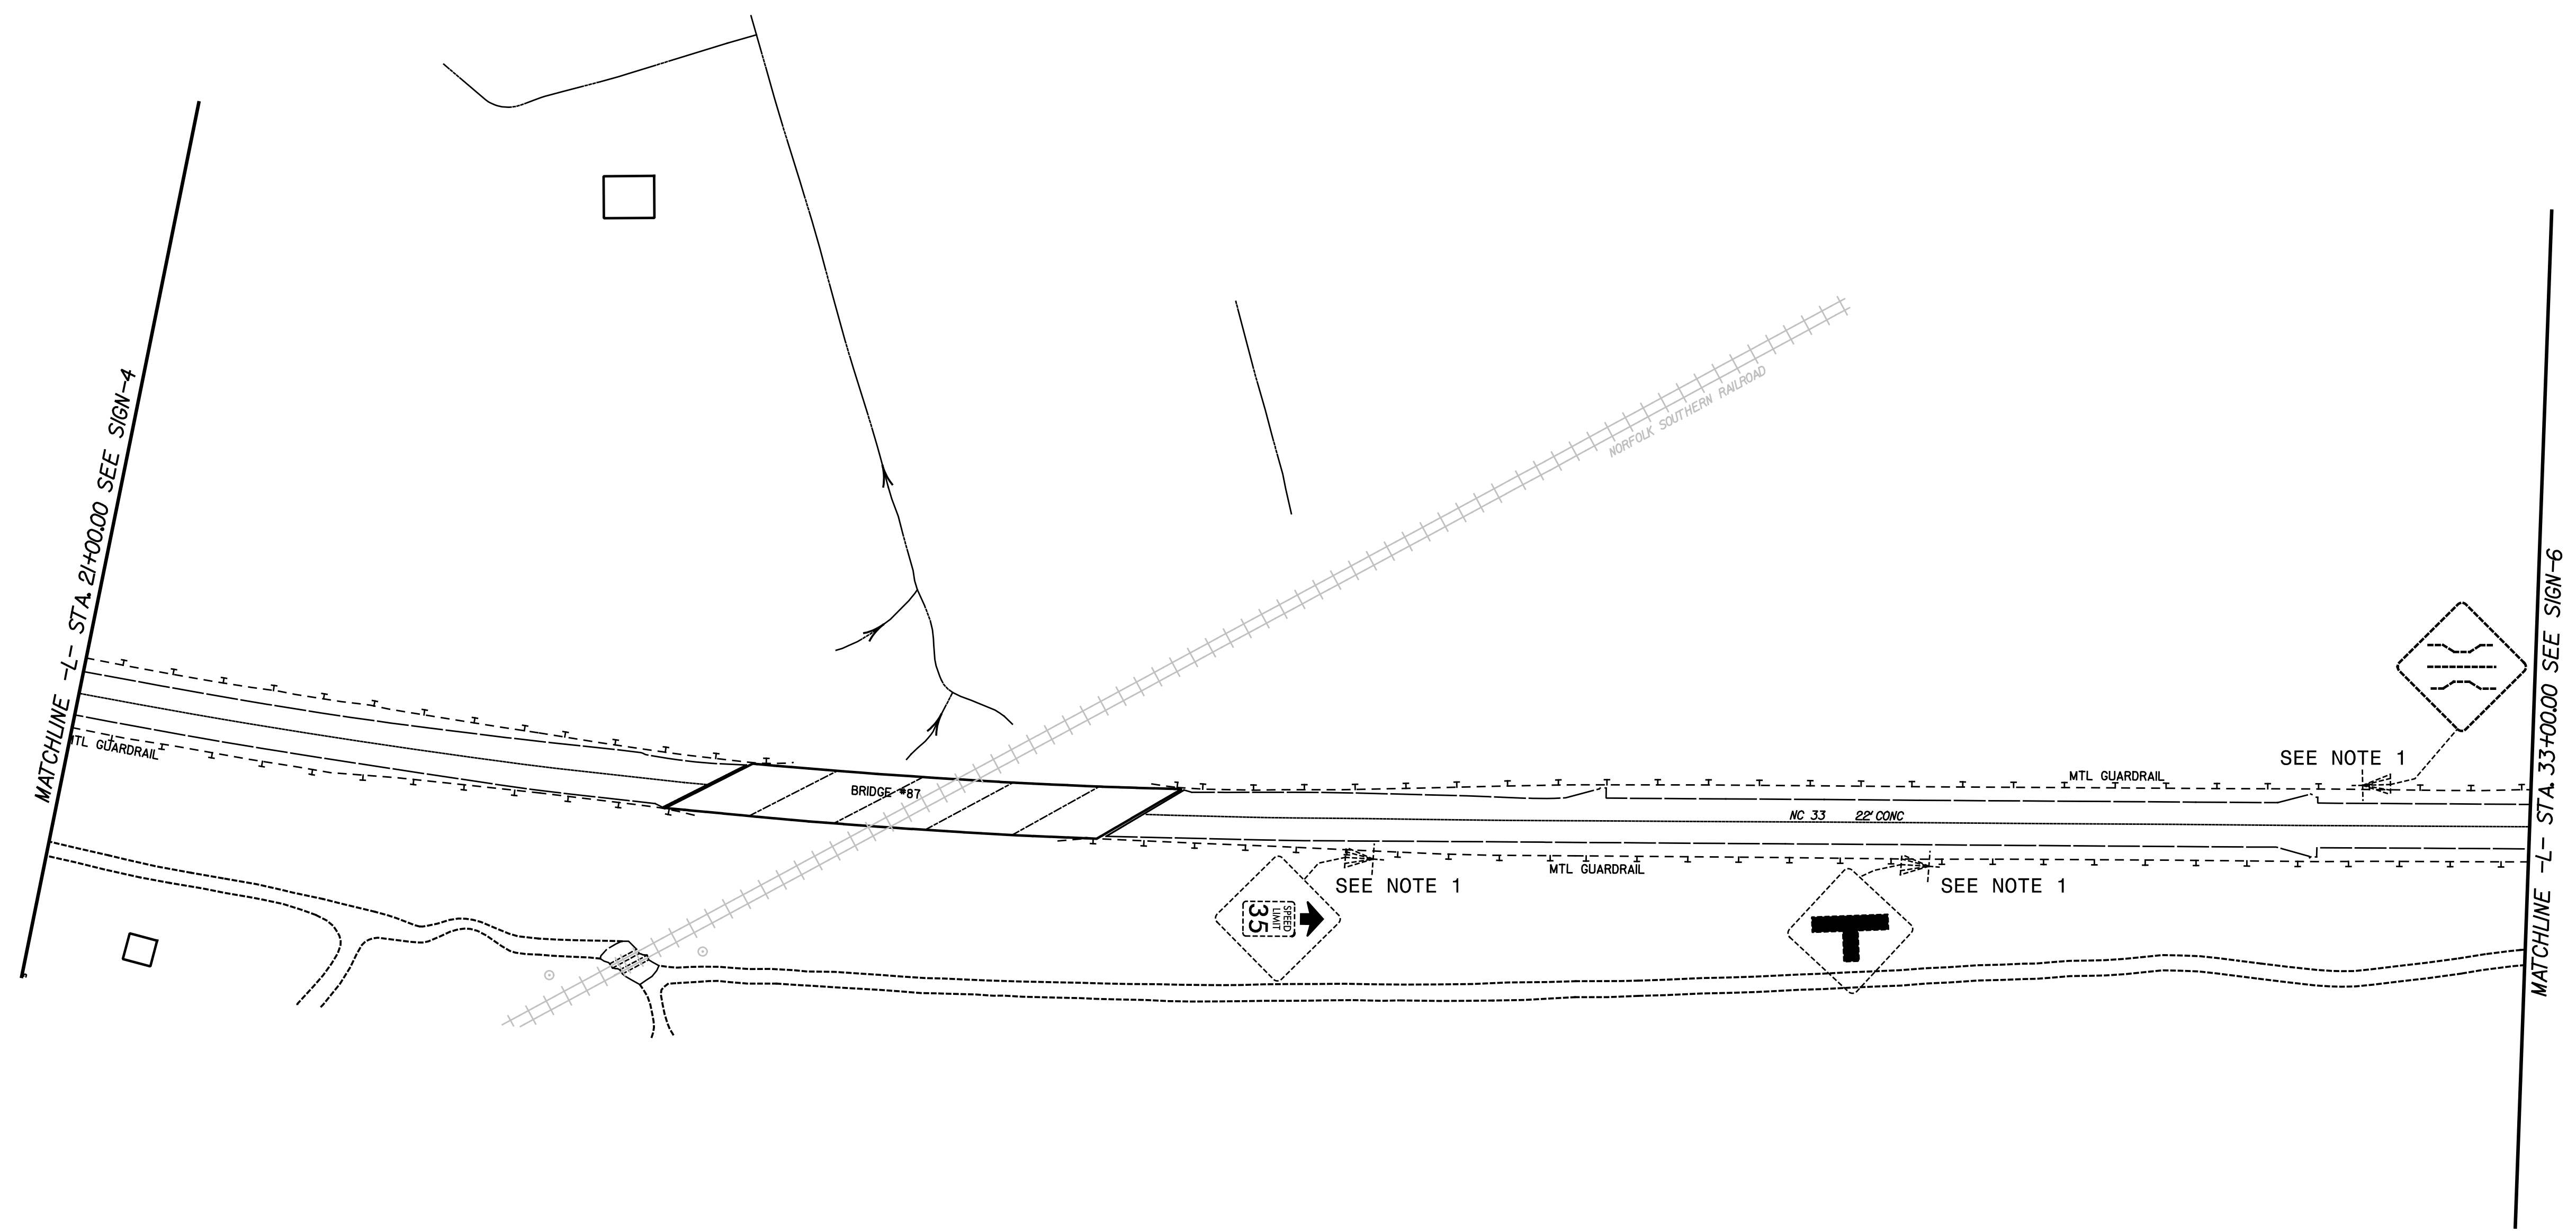
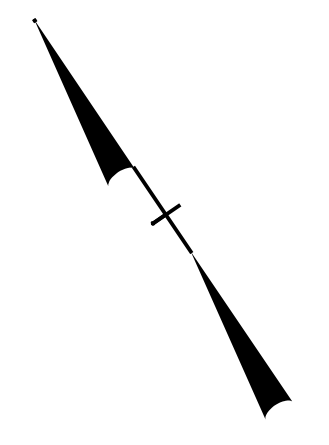


TIP NO. B-5301	SHEET NO. SIGN-5
APPROVED:  Steven D Miller	
DATE: 2/27/2020	
SEAL	
	
DOCUMENT NOT CONSIDERED FINAL UNLESS ALL SIGNATURES COMPLETED	



- PROJECT NOTES:
1. DISPOSAL OF SIGN SYSTEM, WOOD
 2. RELOCATE SIGN TYPE D ON NEW SUPPORTS

SEPI

1 Glenwood Avenue
Raleigh, NC 27603
Tel: 919.789.9977
Fax: 919.789.9591
License: C-2197

EXISTING SIGNING DETAIL

2/27/2020
C:\Users\jrd014\OneDrive\Documents\Traffic\Signing\B-5301_SIGN_5.dgn