
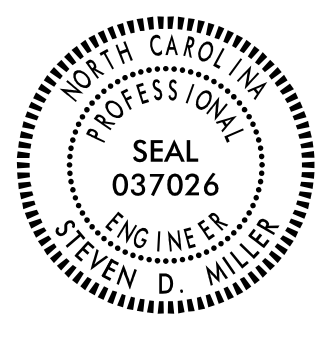
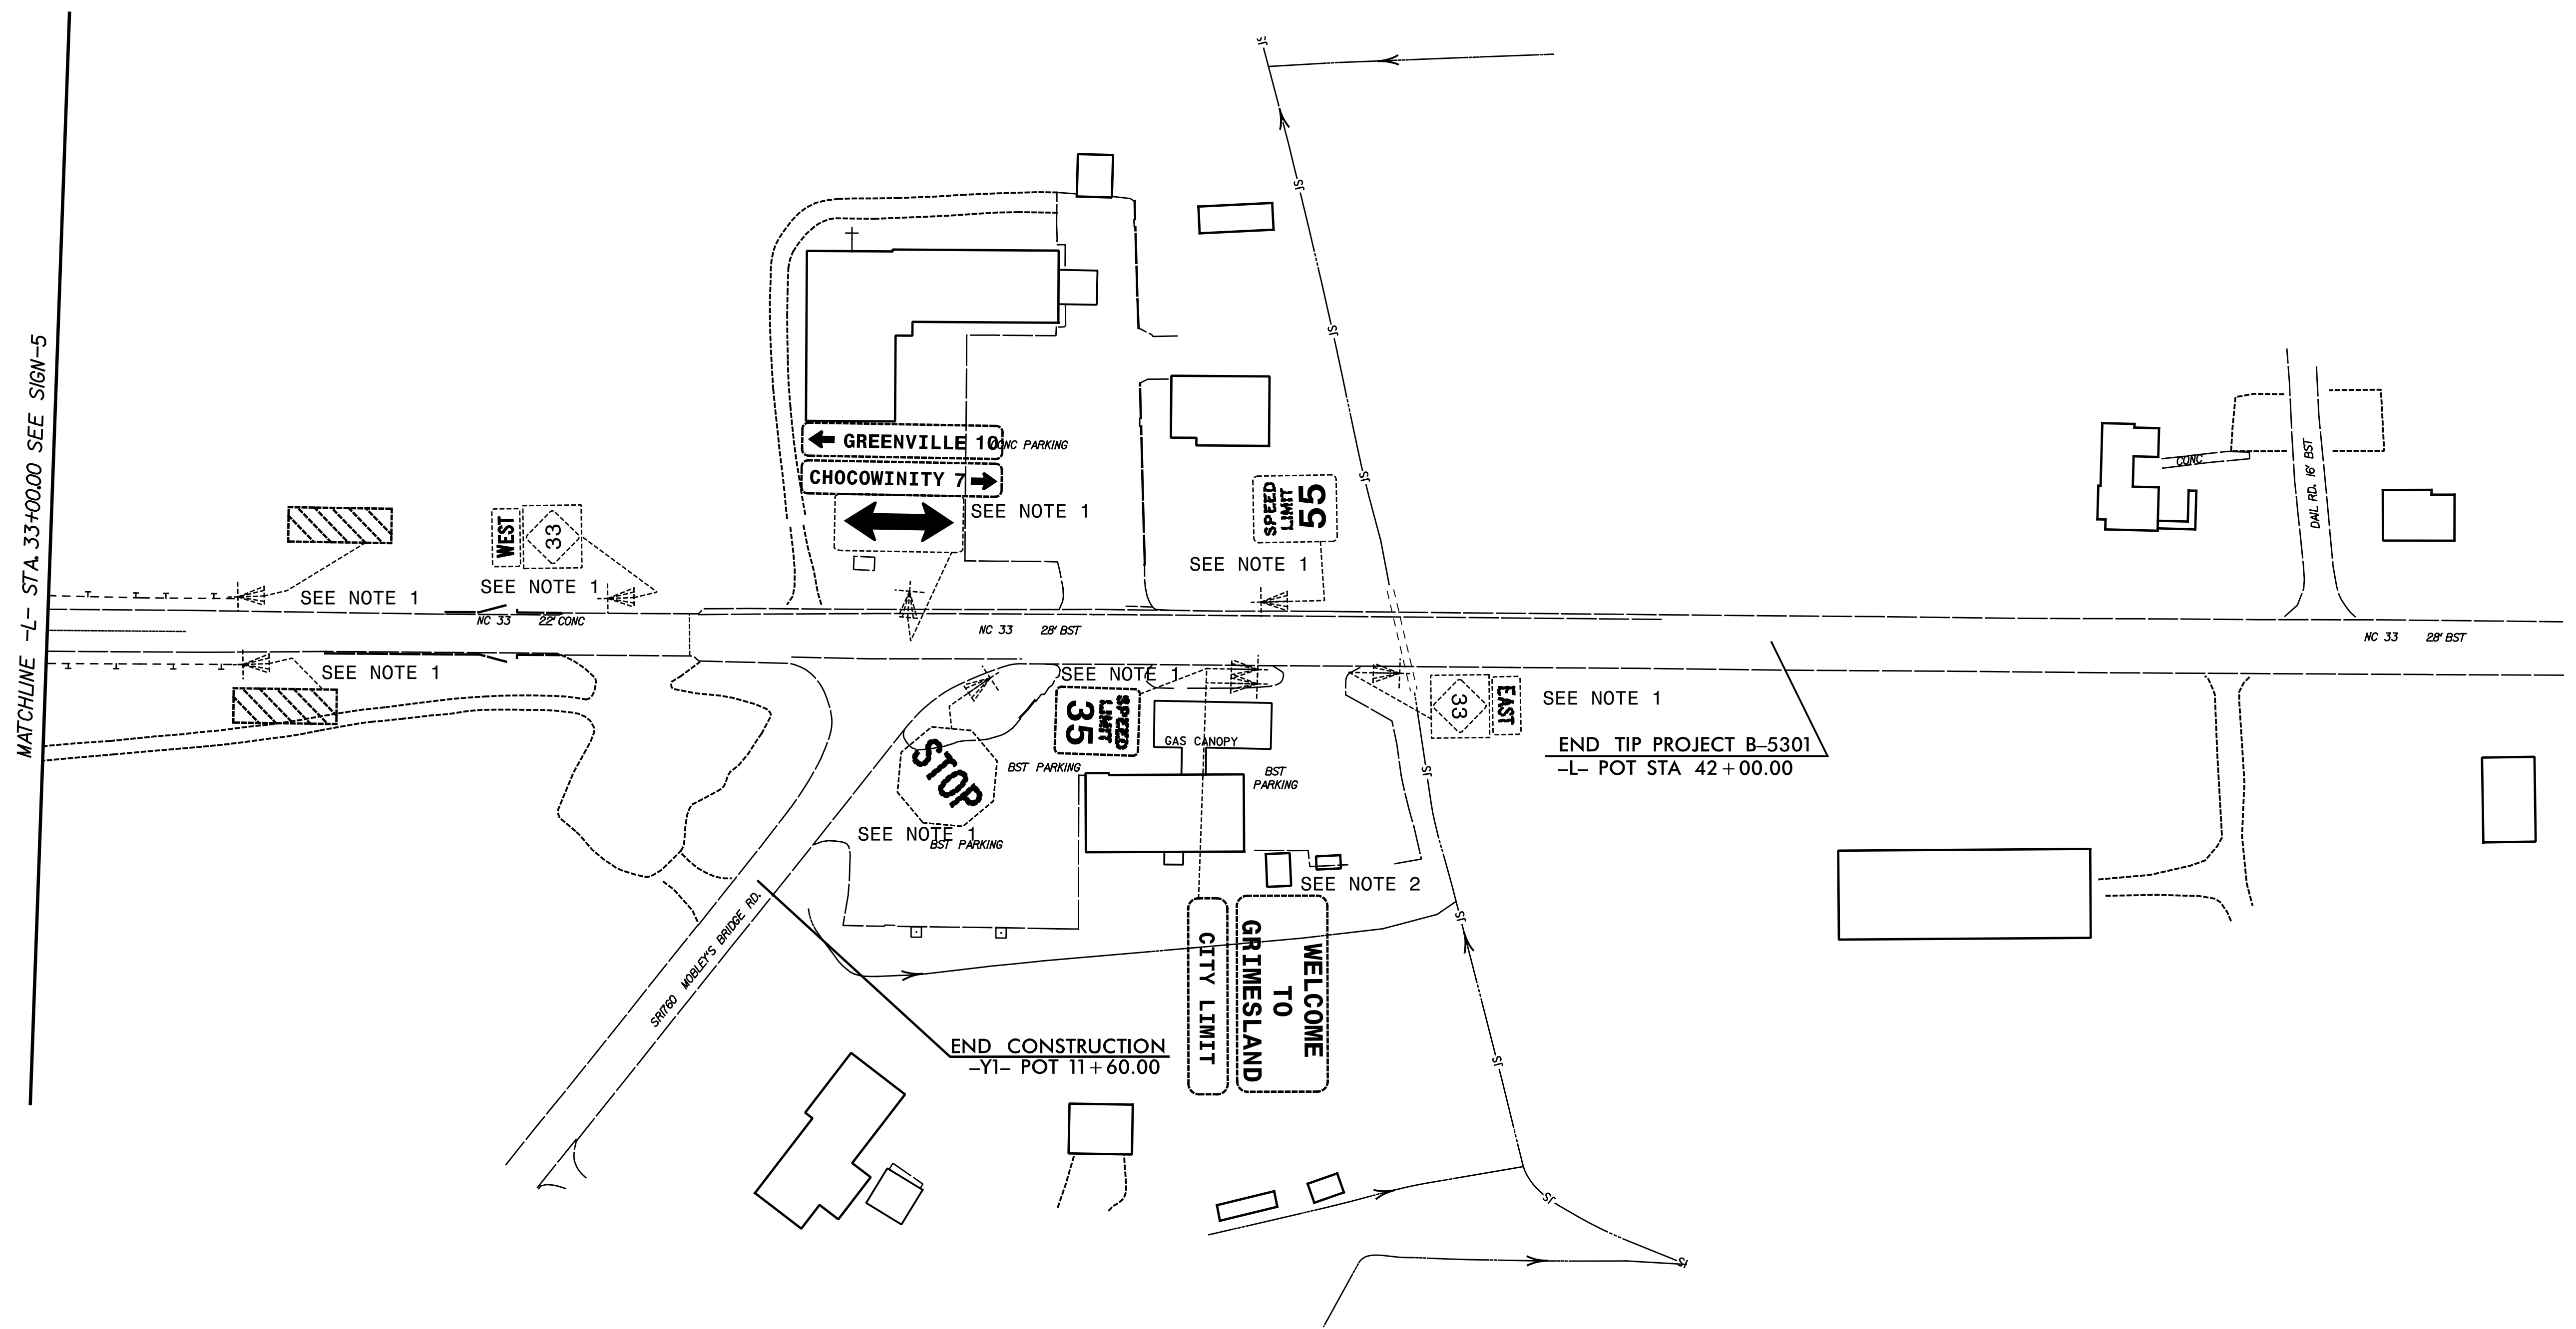


TIP NO. B-5301	SHEET NO. SIGN-6
DocuSigned by: APPROVED: Steven D Miller <small>1982A42922B4AA...</small>	
DATE: 2/27/2020	
SEAL	
	
DOCUMENT NOT CONSIDERED FINAL UNLESS ALL SIGNATURES COMPLETED	

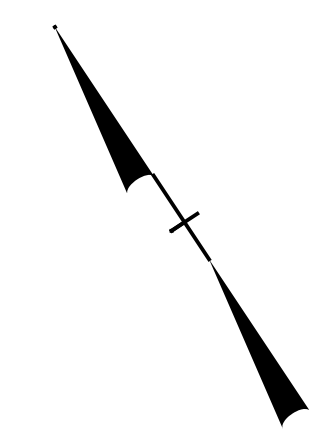

- PROJECT NOTES:
1. DISPOSAL OF SIGN SYSTEM, WOOD
 2. RELOCATE SIGN TYPE D ON NEW SUPPORTS

2/27/2020
 2:21:41 PM
 R:\01\4.003.00\B-5301\Traffic\Signing\B-5301_SIGN_6.dgn
 11:16:00 AM

SEPI

1 Glenwood Avenue
 Raleigh, NC 27603
 Tel: 919.789.9977
 Fax: 919.789.9591
 License: C-2197

EXISTING SIGNING DETAIL