
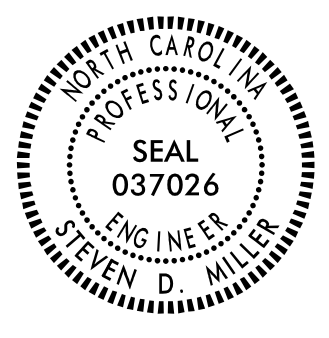


TIP NO. B-5301	SHEET NO. SIGN-7
APPROVED: <u>Steven D Miller</u> <small>188AA29222B4AA...</small>	
DATE: 2/27/2020	
SEAL	
	
DOCUMENT NOT CONSIDERED FINAL UNLESS ALL SIGNATURES COMPLETED	

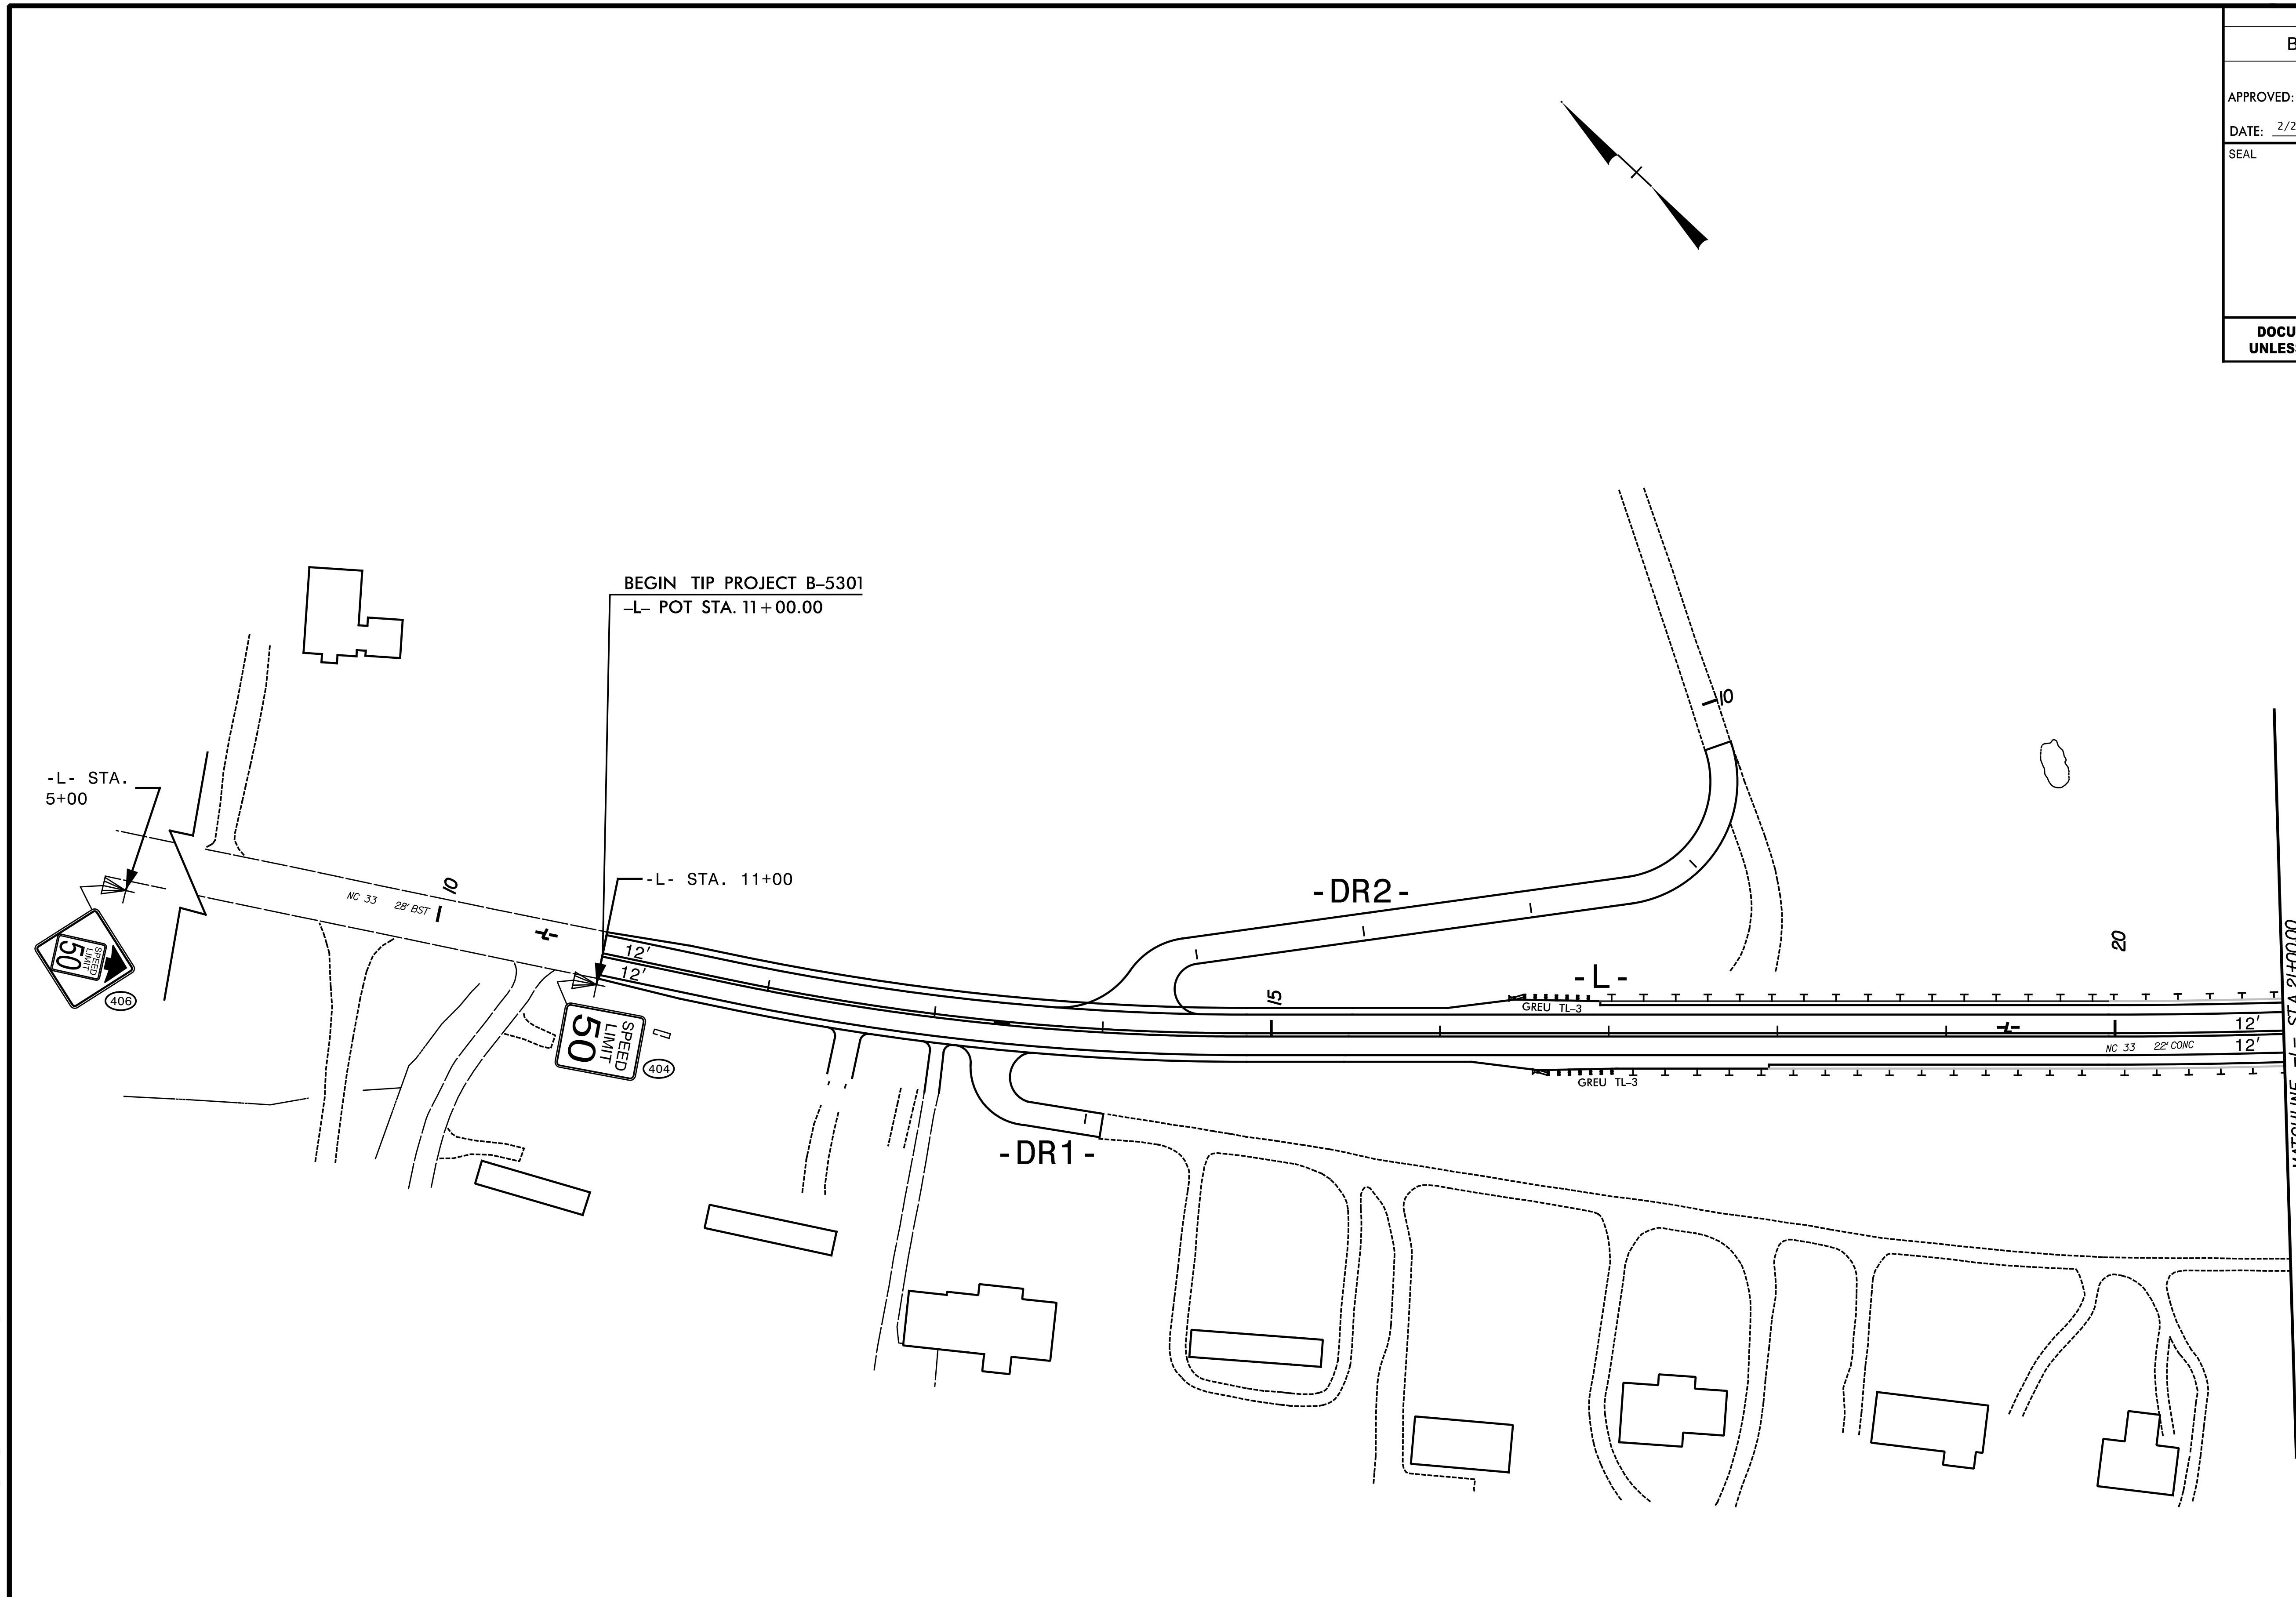

PROJECT NOTES:  
 1. DISPOSAL OF SIGN SYSTEM, WOOD  
 2. RELOCATE SIGN TYPE D ON NEW SUPPORTS

**SEPI**  
 1 Glenwood Avenue  
 Raleigh, NC 27603  
 Tel: 919.789.9977  
 Fax: 919.789.9591  
 License: C-2197

**PROPOSED SIGNING DETAIL**

2/27/2020  
 2:21:41 PM  
 R:\01\4.003.00\B-5301\Traffic\Signing\B-5301\_SIGN.7.dgn