
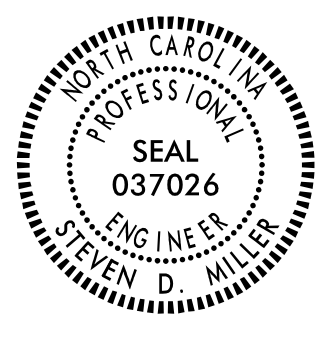
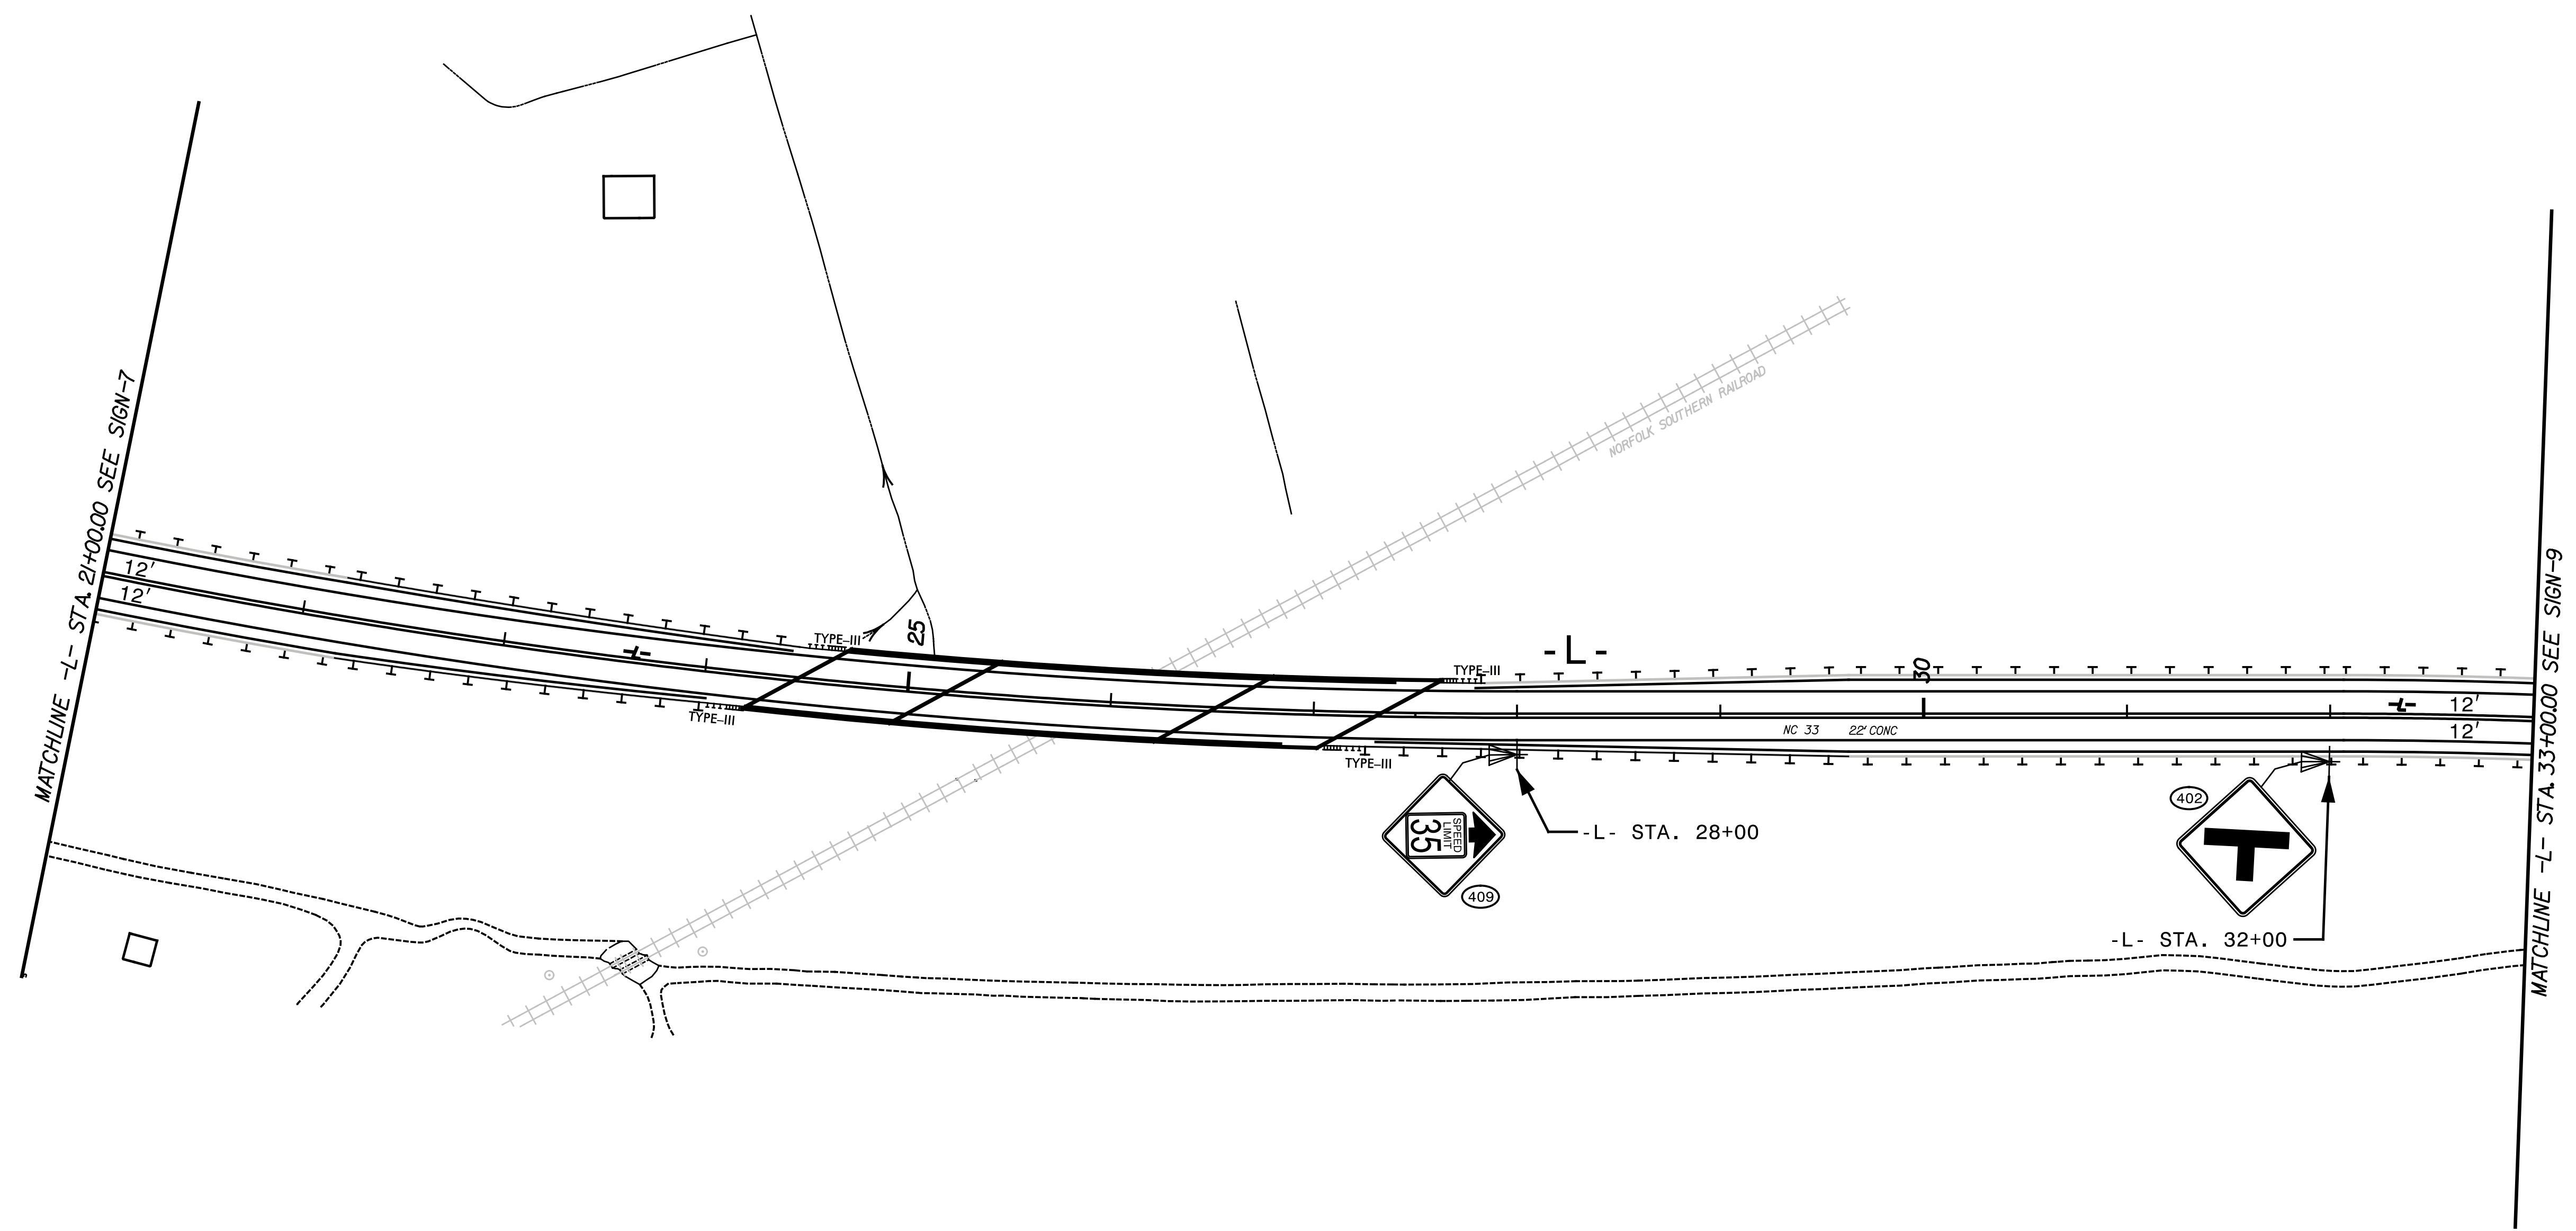
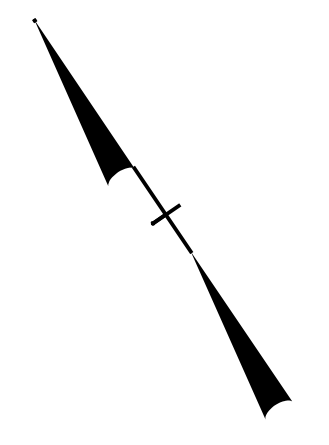


TIP NO. B-5301	SHEET NO. SIGN-8
APPROVED:  Steven D Miller <small>1083442932B44A...</small>	
DATE: 2/27/2020	
SEAL 	
DOCUMENT NOT CONSIDERED FINAL UNLESS ALL SIGNATURES COMPLETED	



- PROJECT NOTES:
1. DISPOSAL OF SIGN SYSTEM, WOOD
 2. RELOCATE SIGN TYPE D ON NEW SUPPORTS

SEPI
 1 Glenwood Avenue
 Raleigh, NC 27603
 Tel: 919.789.9977
 Fax: 919.789.9591
 License: C-2197

PROPOSED SIGNING DETAIL

2/27/2020
C:\Users\jrb014\OneDrive\Documents\Signing\B-5301_SIGN_8.dgn