


6/23/16

0	5	10	PROJ. REFERENCE NO.	SHEET NO.
█	█	█	B-5301	X-6

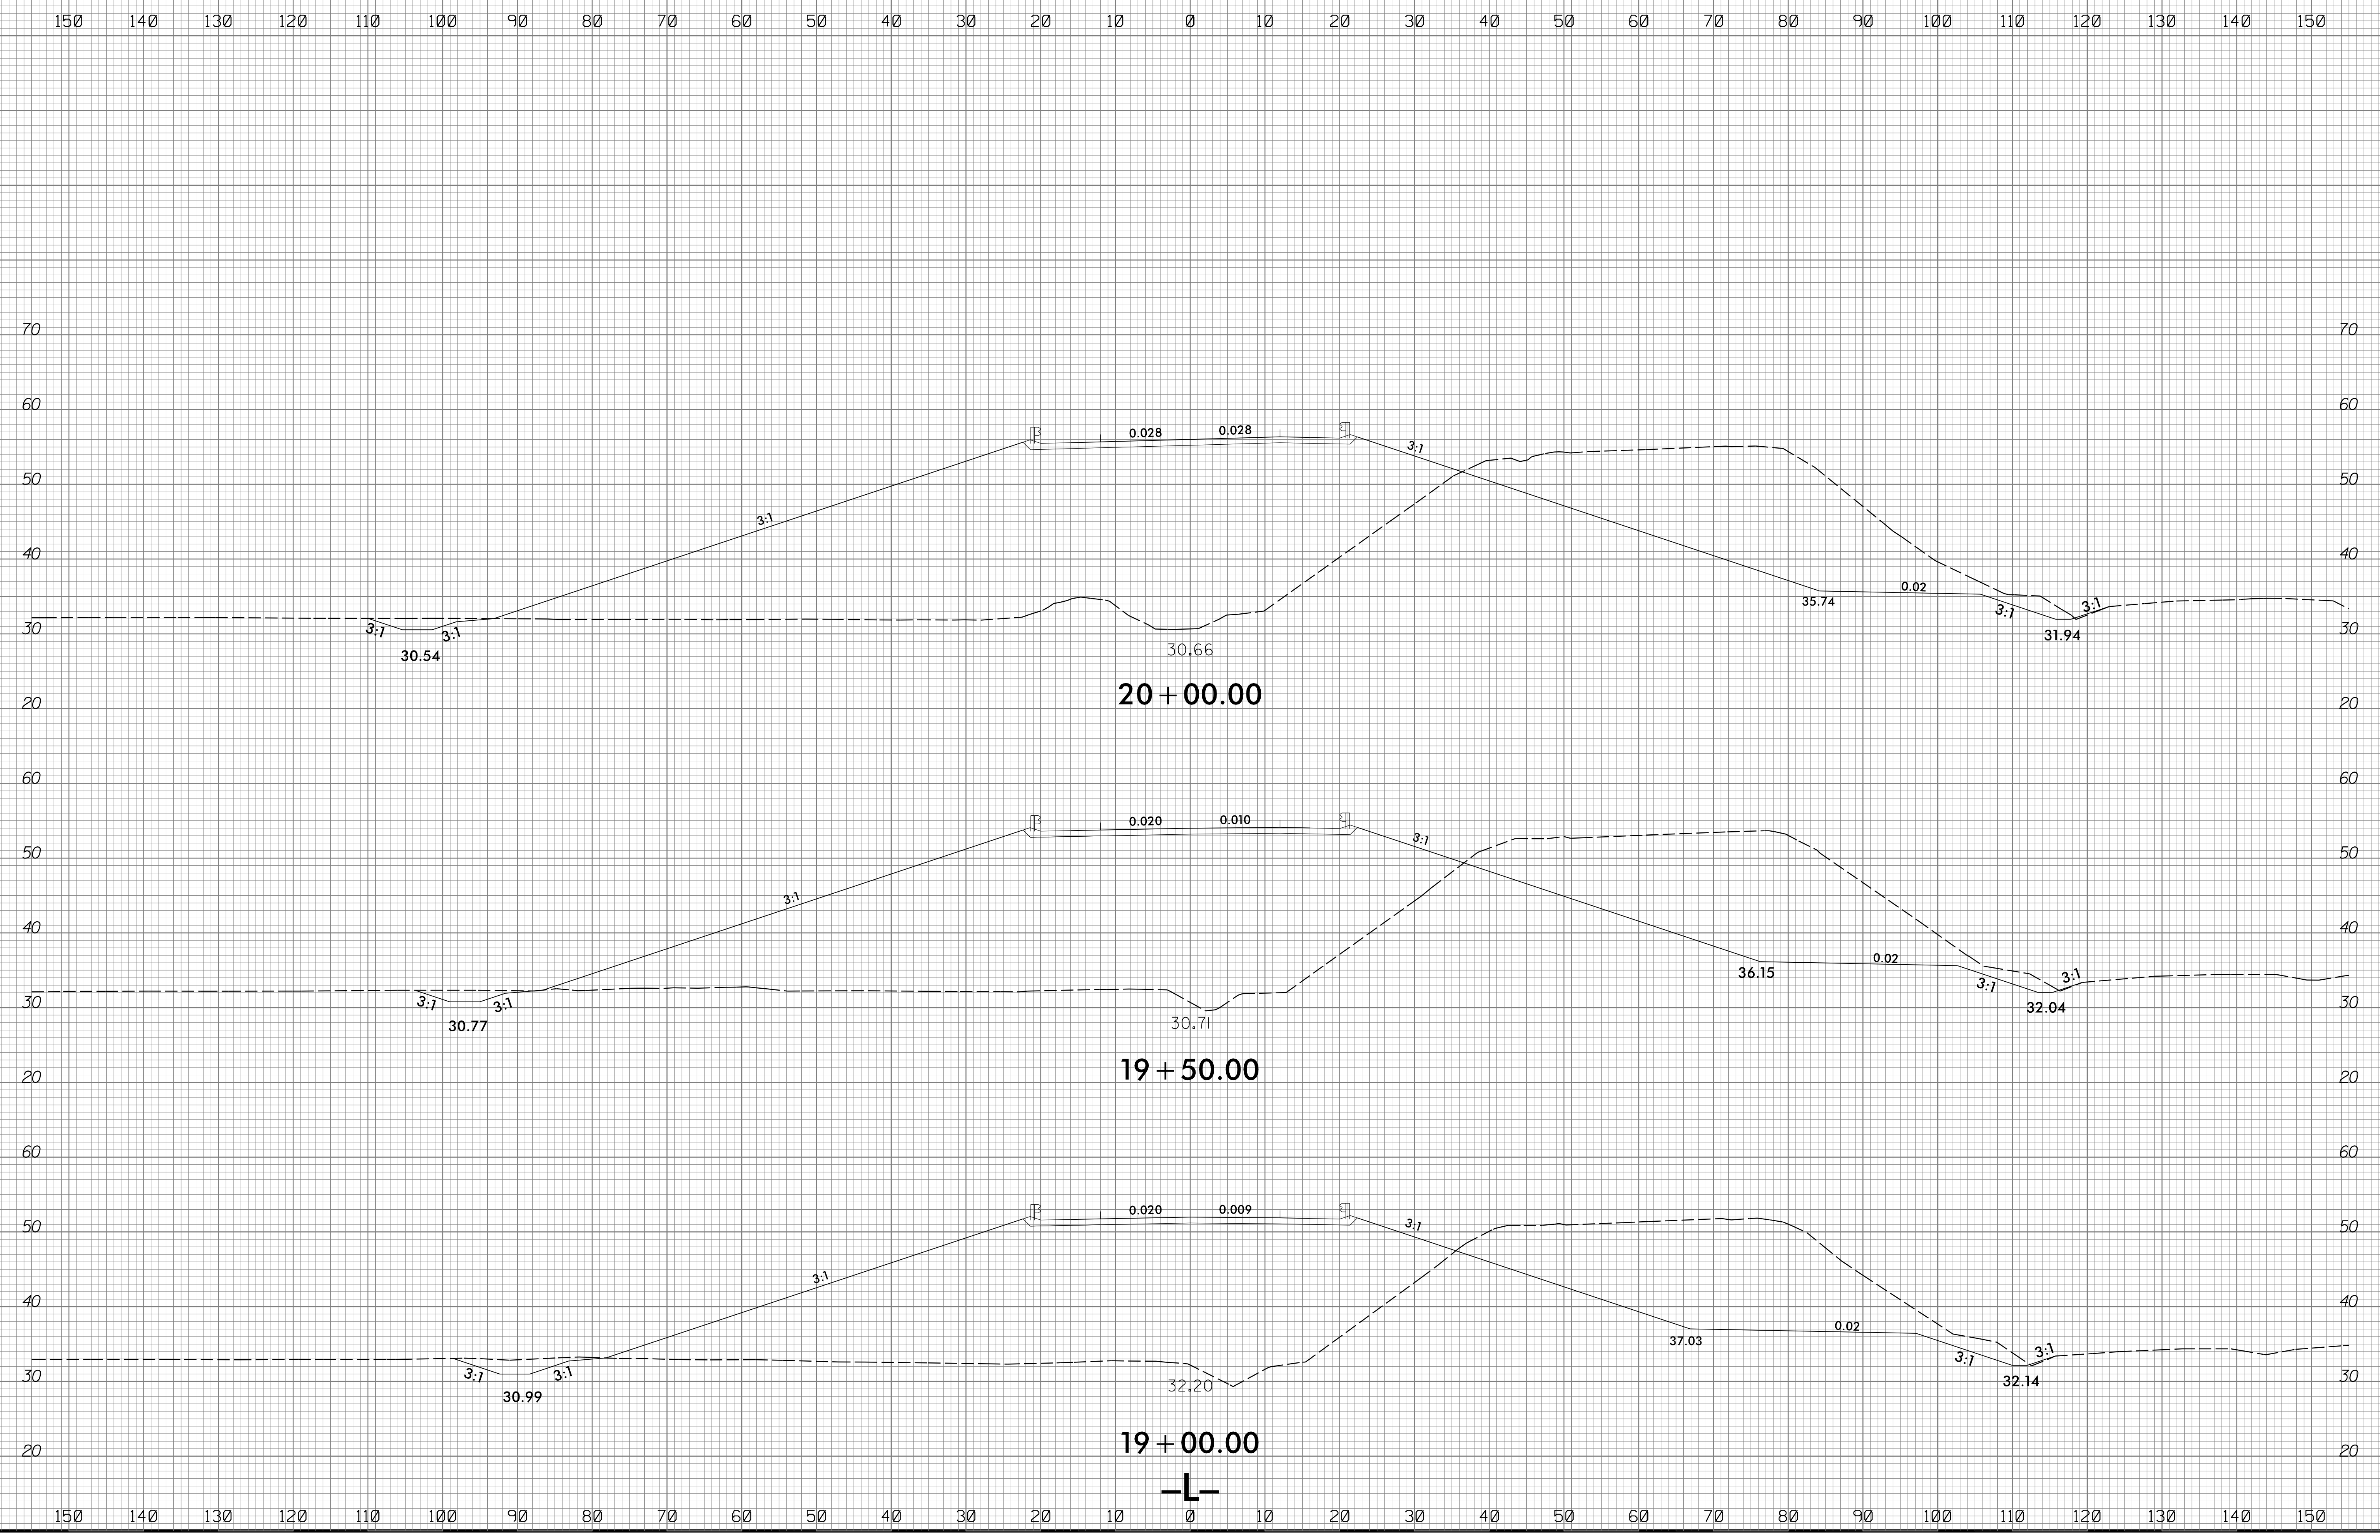

3/4/2020
\\S01\B5301_P0Y_xp1.L.dgn
USERR\jwms