



150 140 130 120 110 100 90 80 70 60 50 40 30 20 10 0 10 20 30 40 50 60 70 80 90 100 110 120 130 140 150


27 + 32.05 END BRIDGE

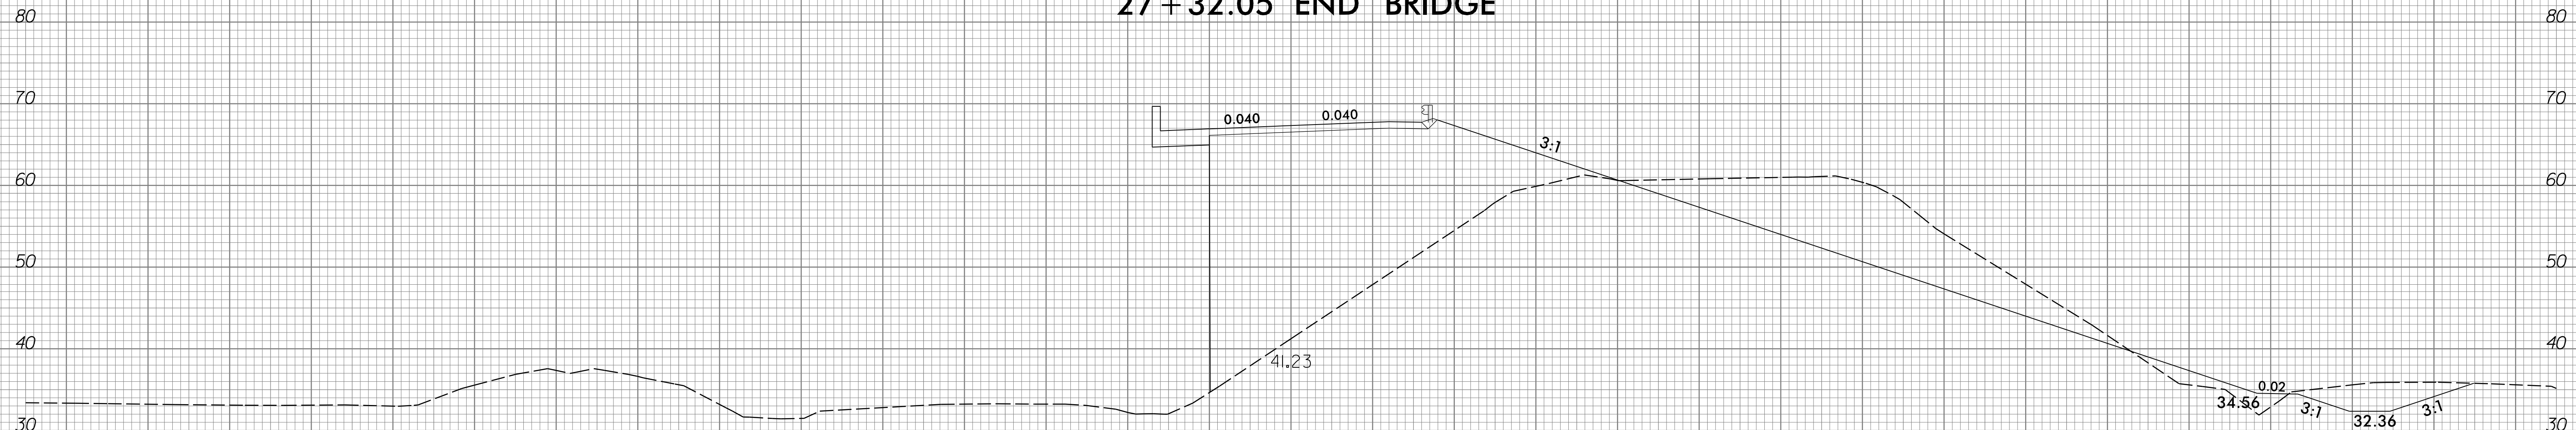

27 + 50.00

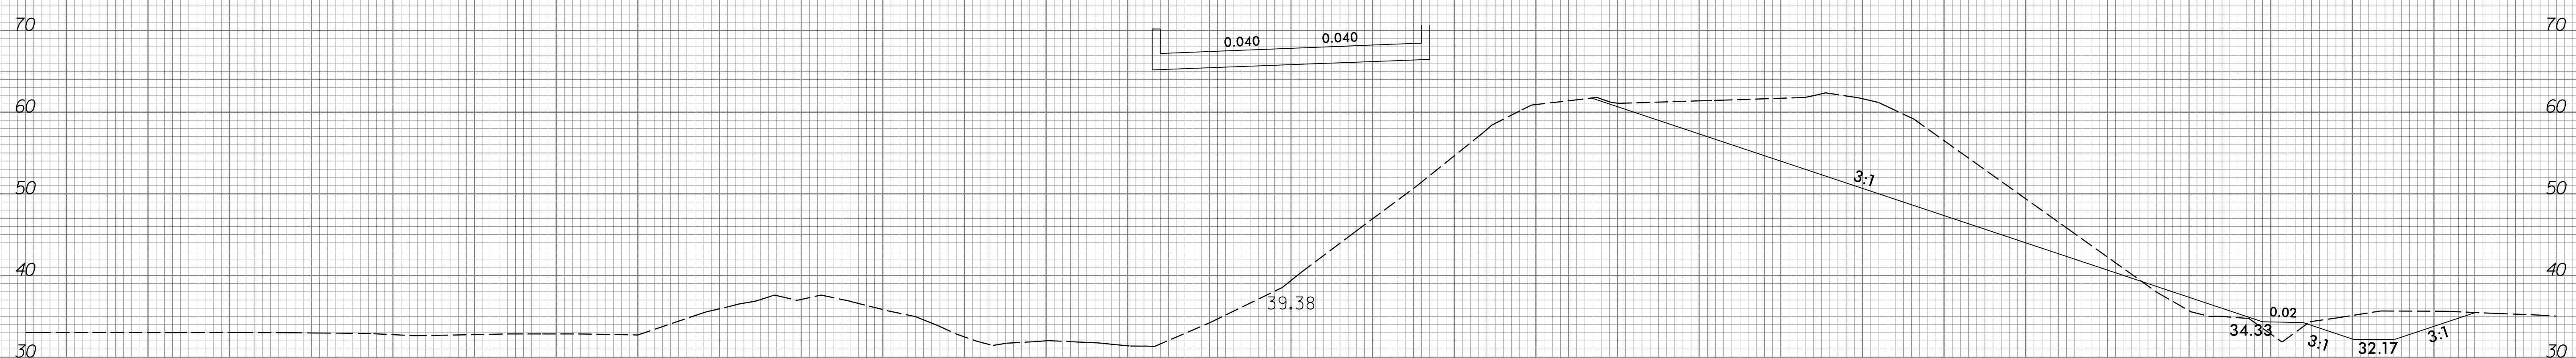

27 + 00.00

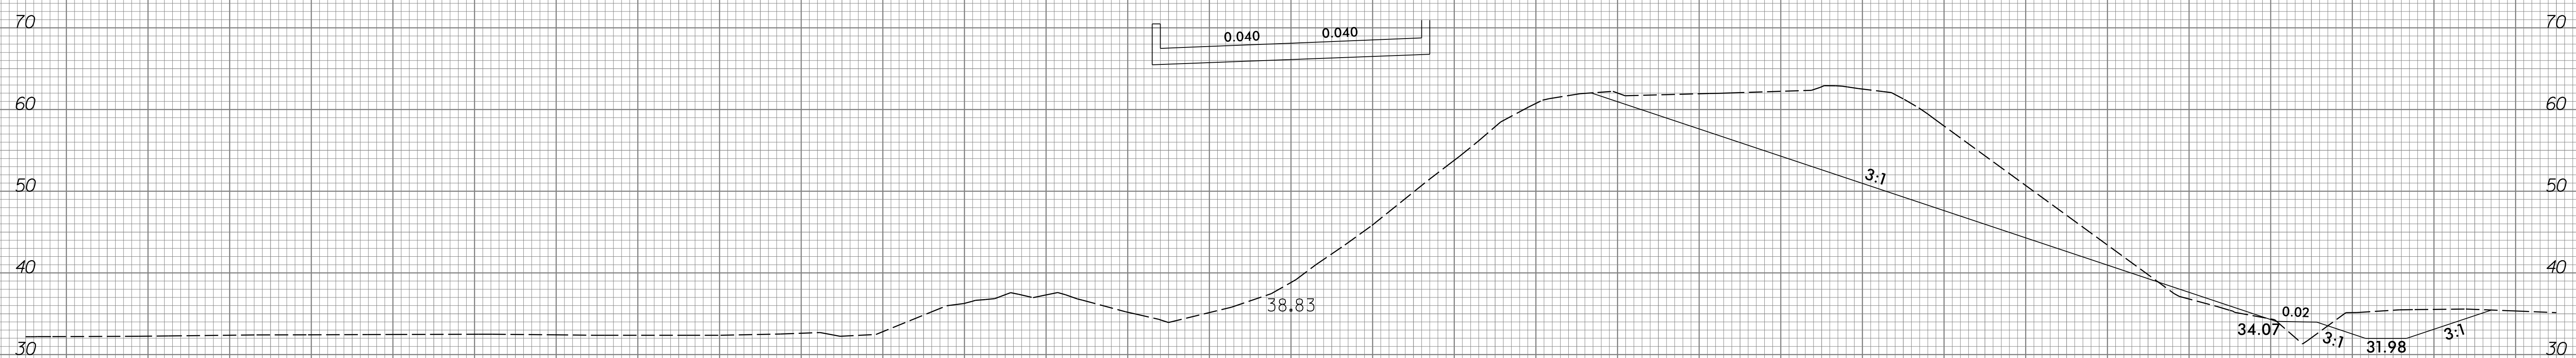

26 + 50.00

