


6/23/16

0 5 10	PROJ. REFERENCE NO.	SHEET NO.
	B-5301	X-13

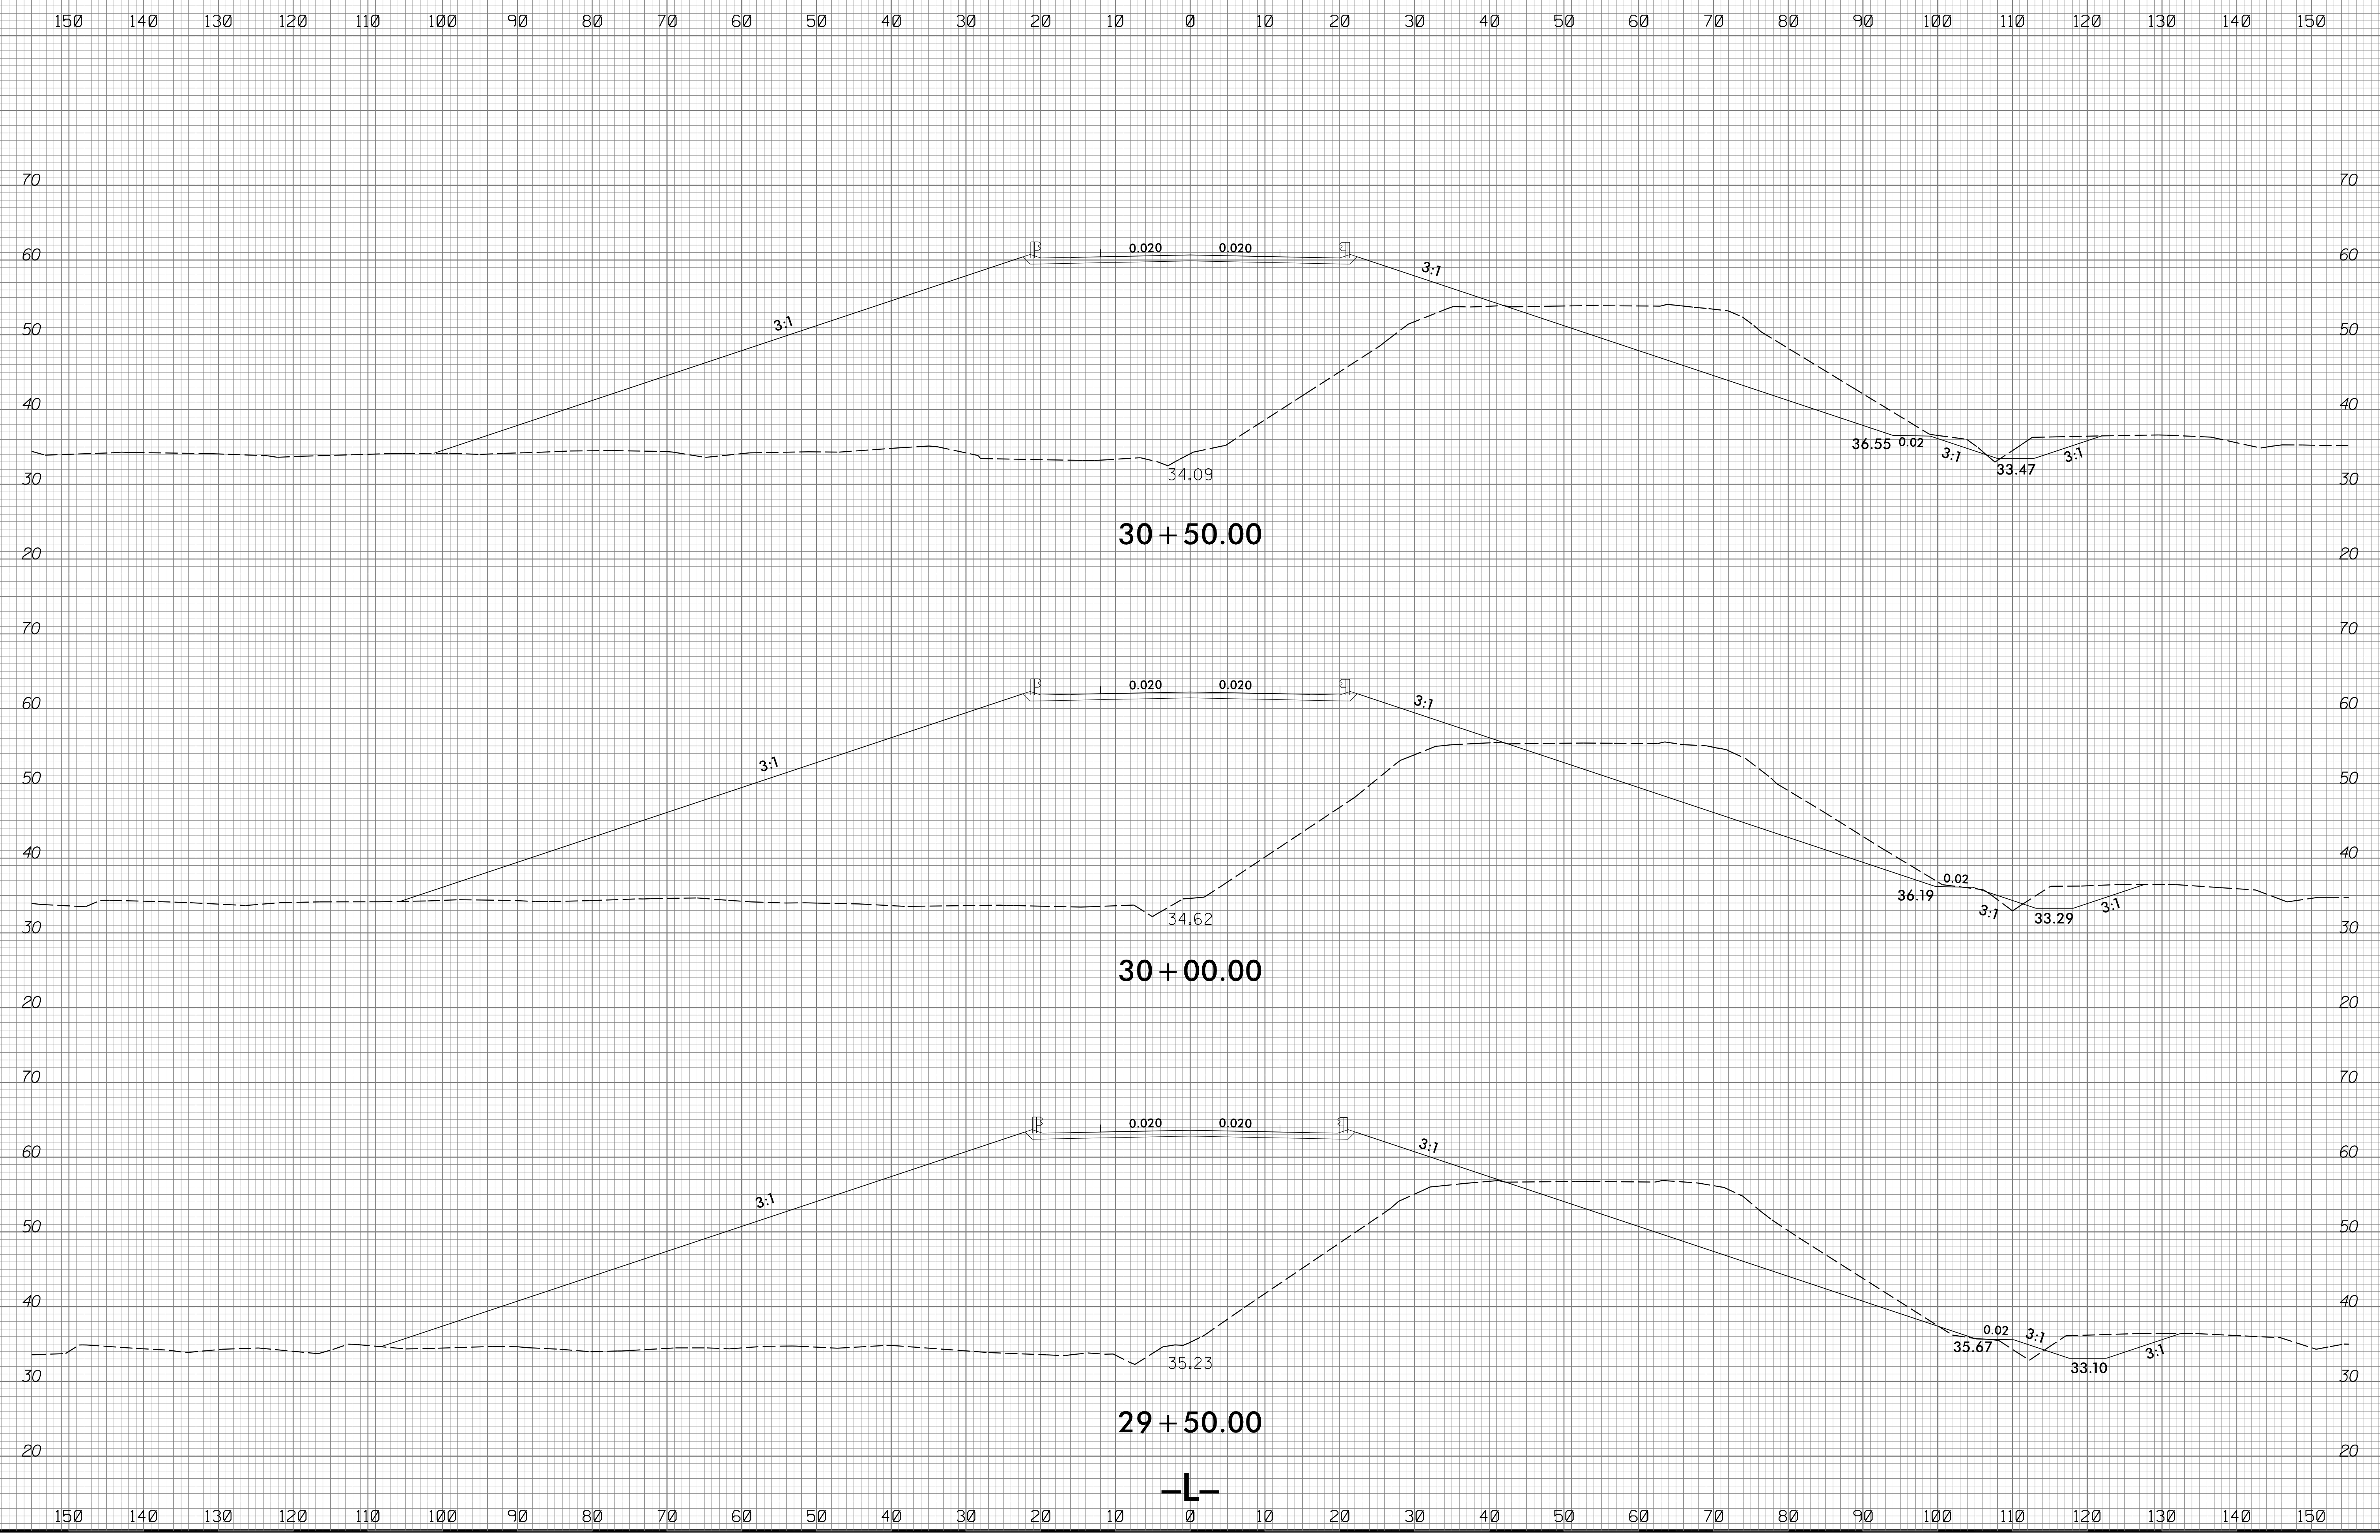

3/4/2020
V:\S\B5301_P0Y_ap1.L.dgn
JSE:R1010101