


6/23/16

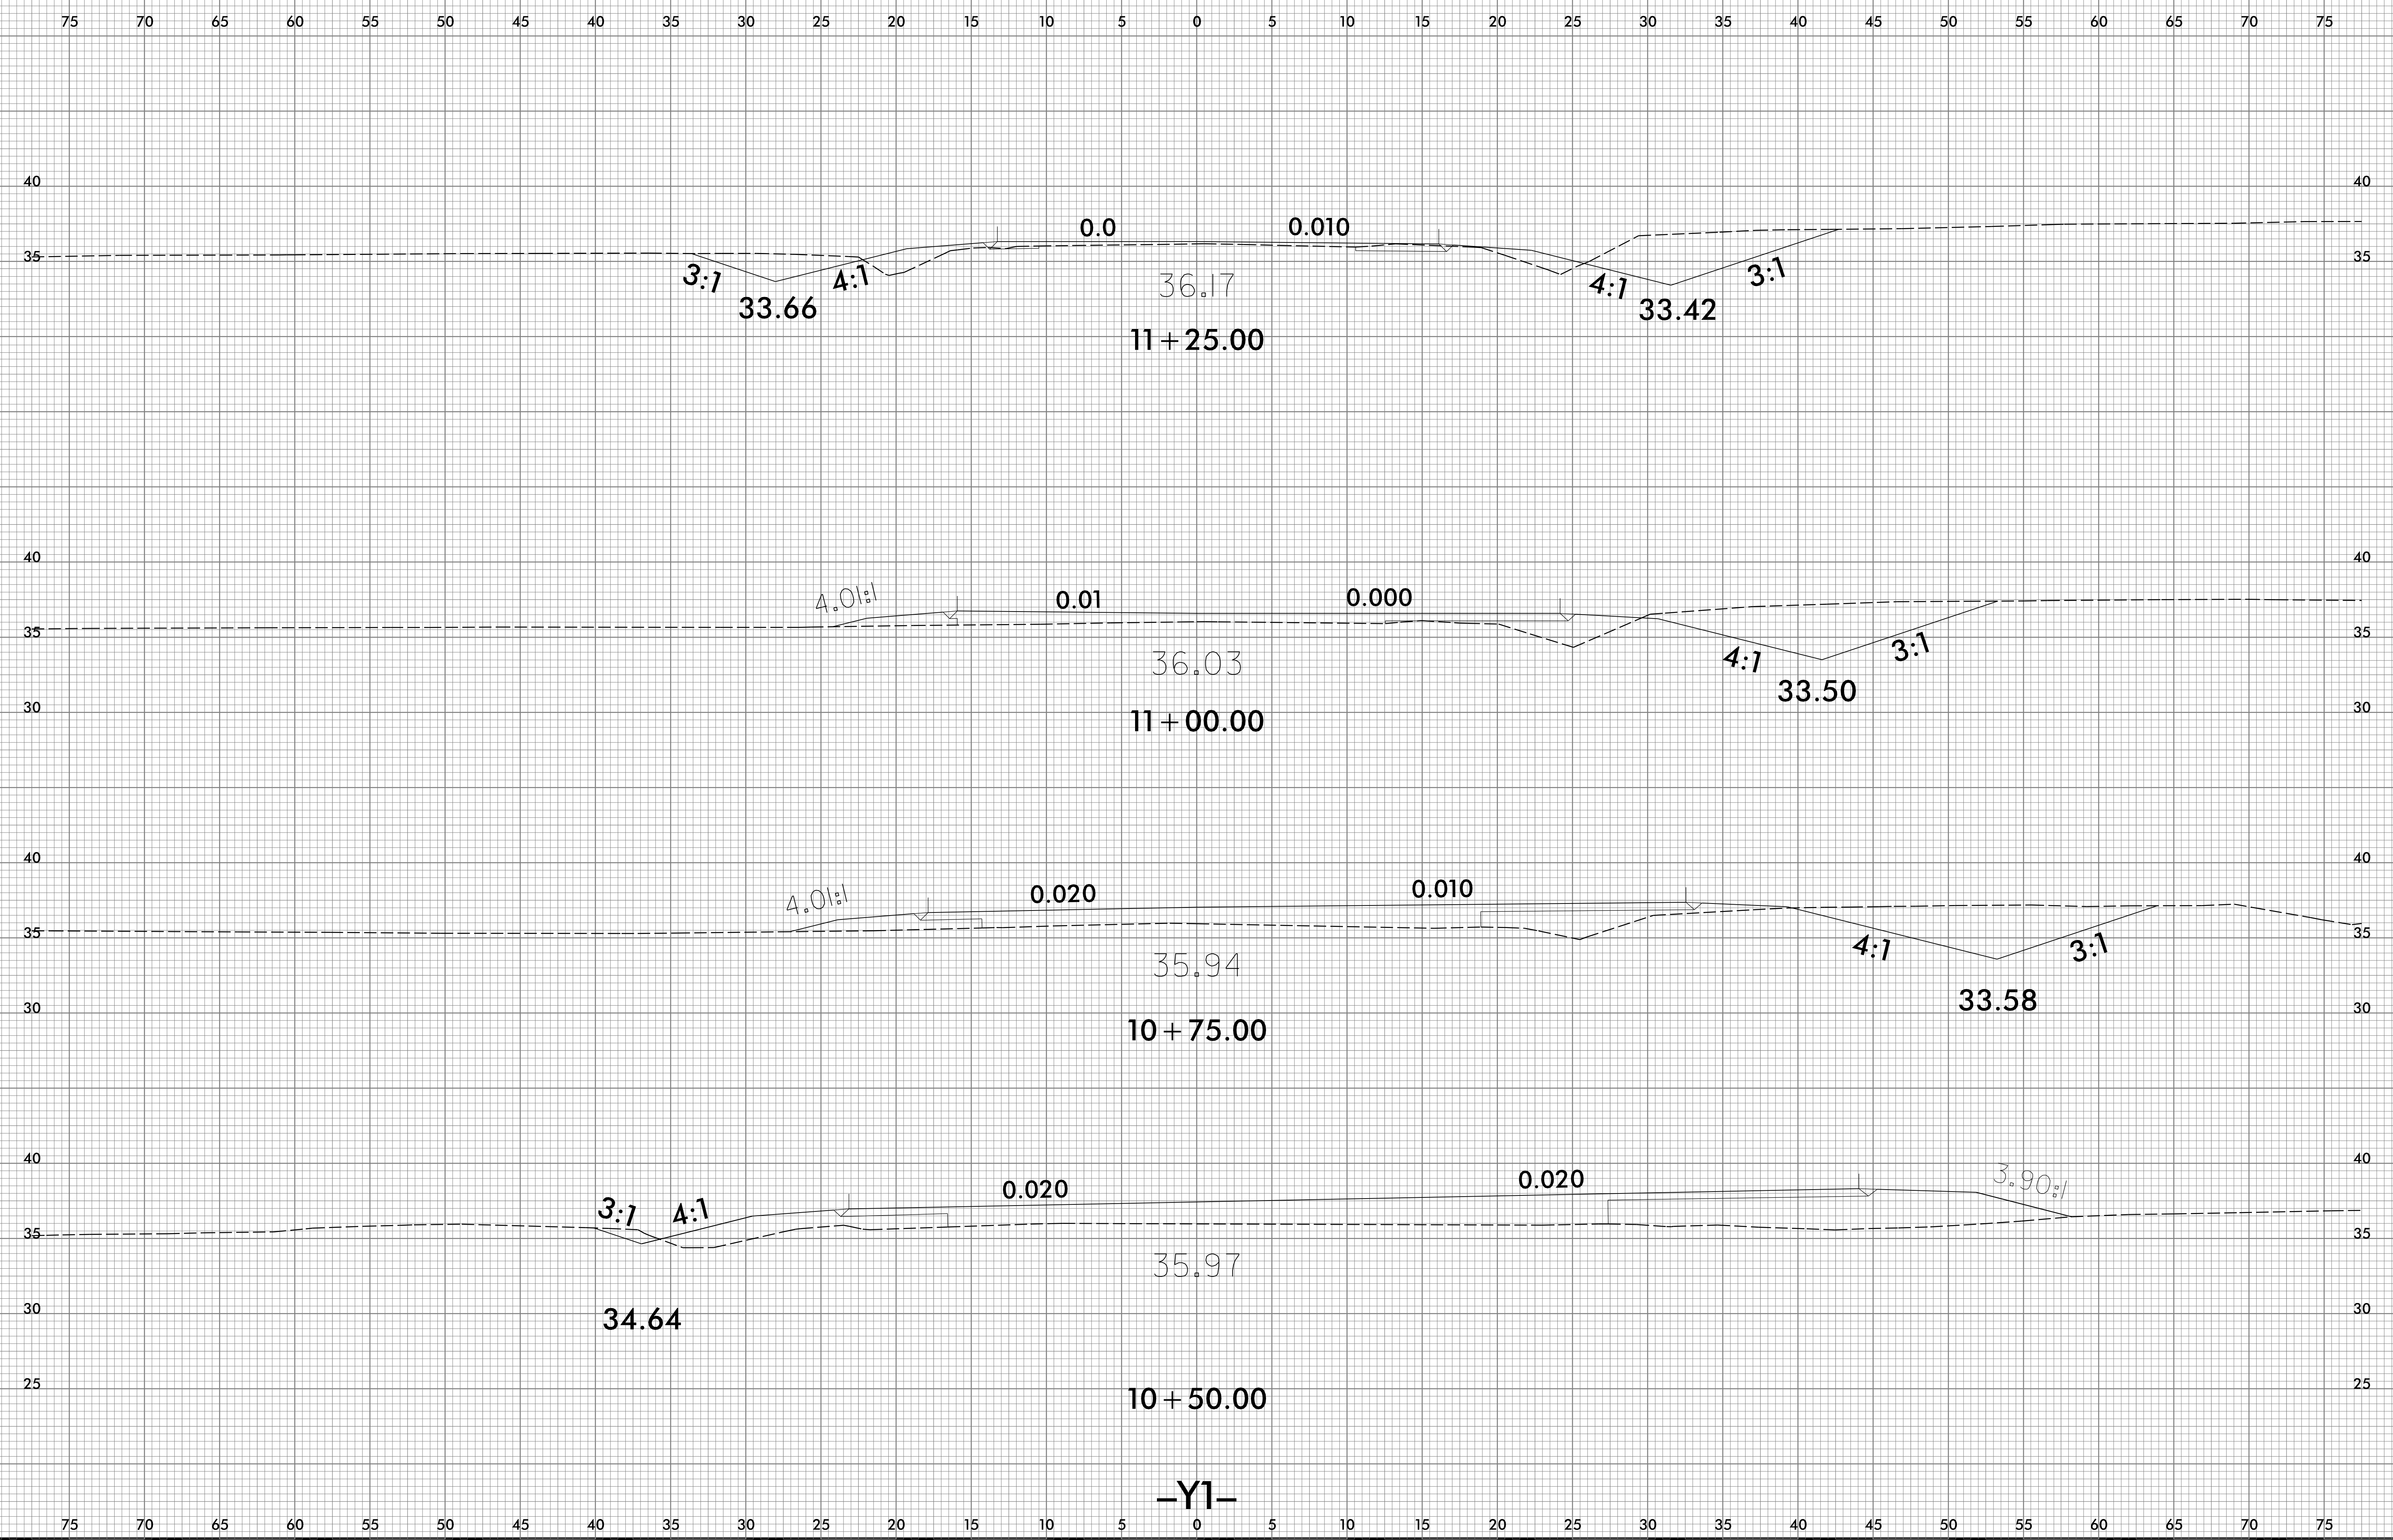

8/13/2018
\\SCV\B5301_P0Y_ap1_Y1.dgn
USERR\jouis