


6/23/16

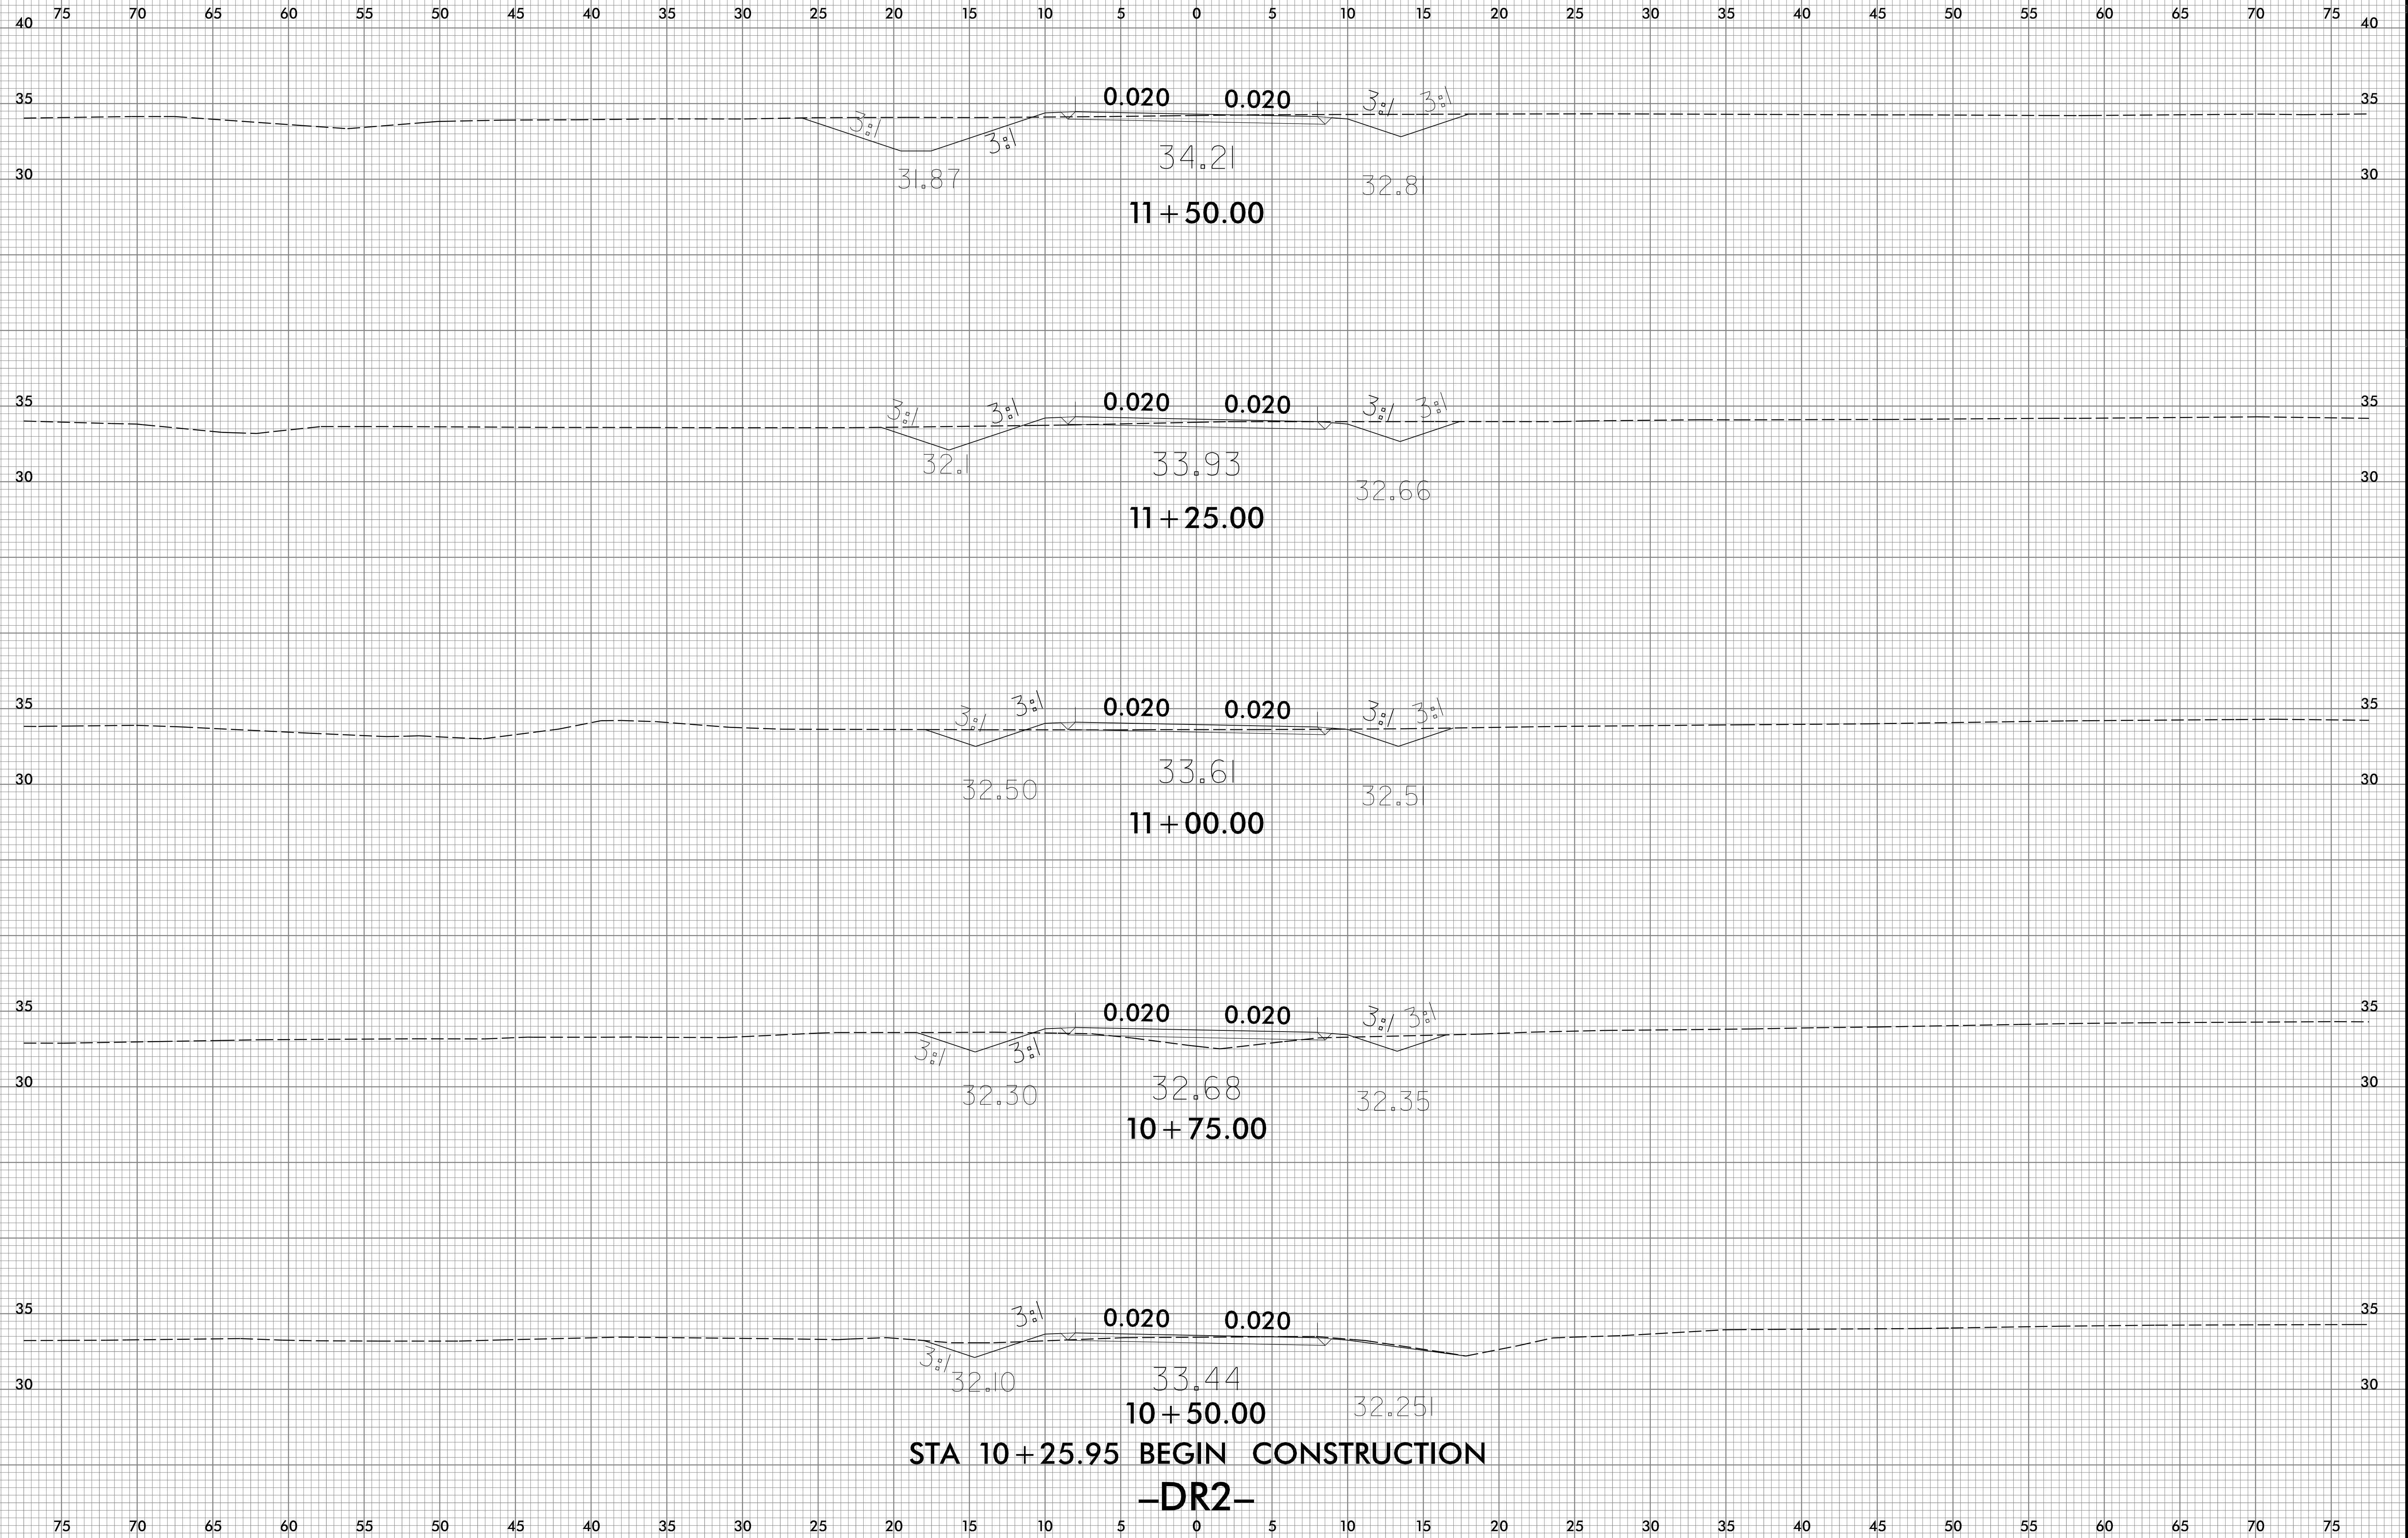

8/13/2018  
X:\SC\B5301\_P0Y\_xp1\_DR2.dgn  
USERR\mounis

75 70 65 60 55 50 45 40 35 30 25 20 15 10 5 0 5 10 15 20 25 30 35 40 45 50 55 60 65 70 75