


G:\Users\andrew.phillips\My Documents\Bridges - Documents\B-5301\Coord\Drawn\401\_051\_B5301\_SML\_CP01\_026\_750087.dgn

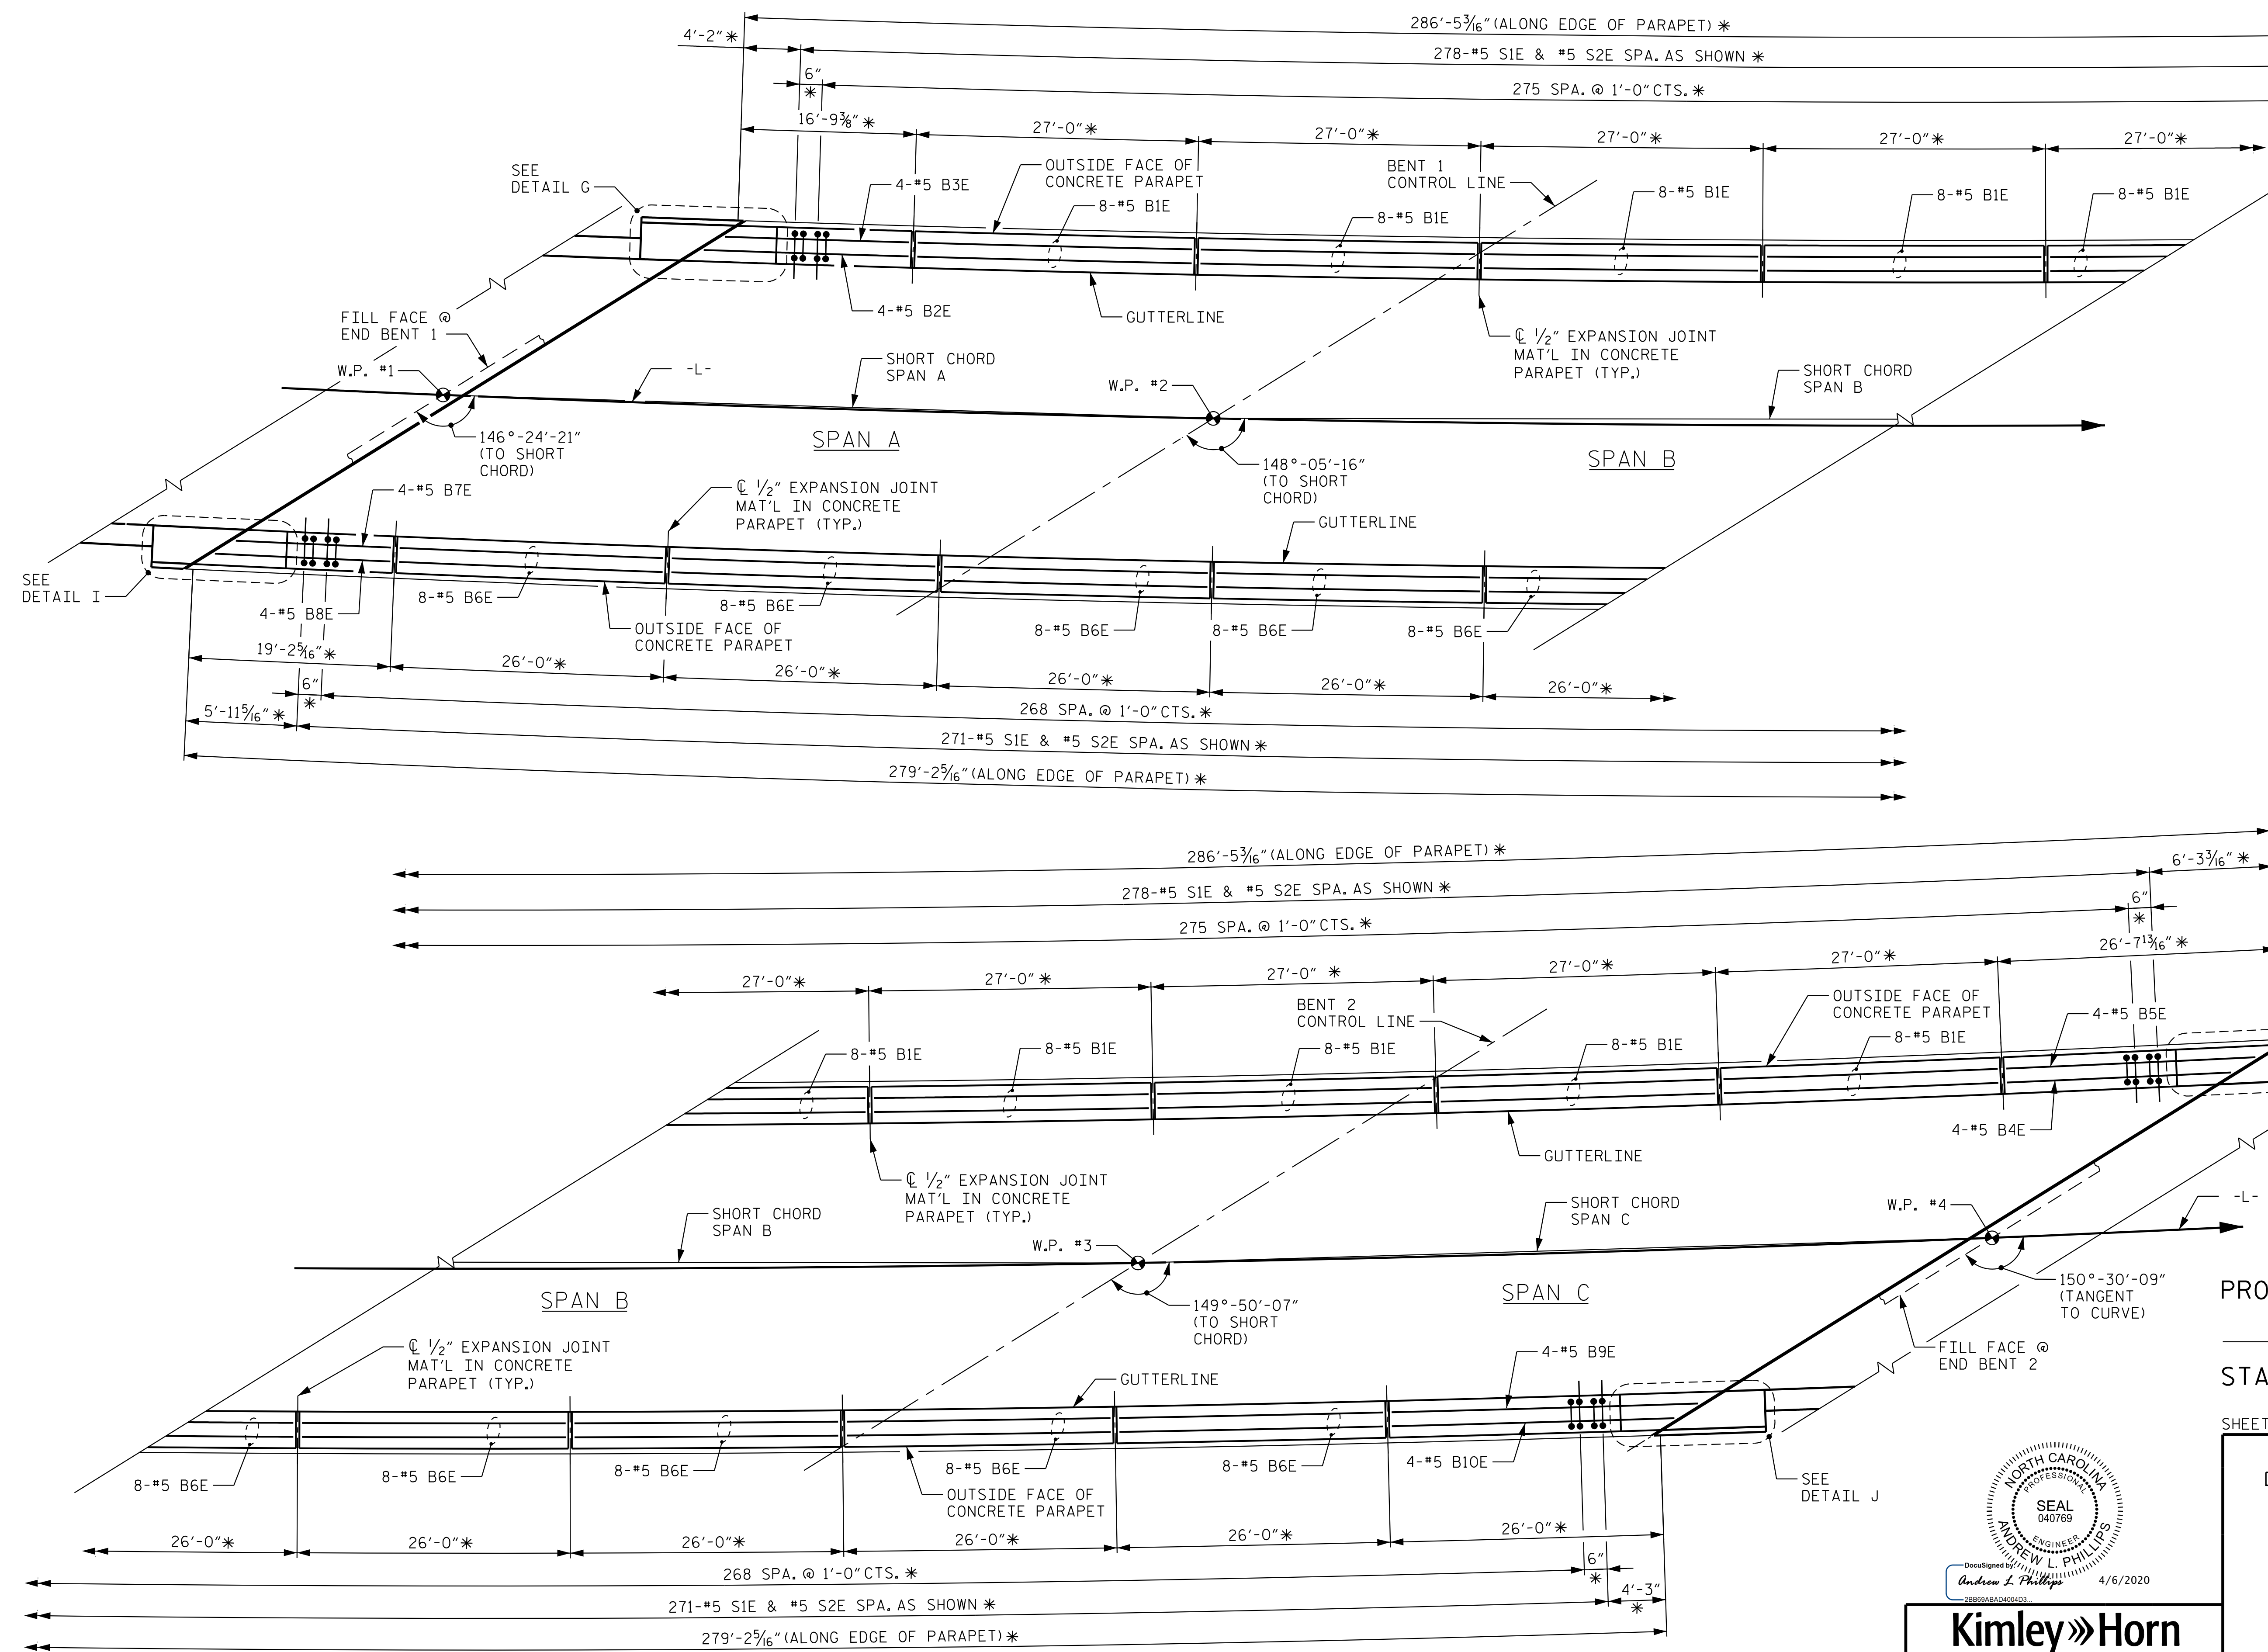


**NOTES:**  
 FOR DETAILS G, H, I, J, SEE SHEETS 2 OF 6 THRU 5 OF 6.  
 FOR END POST & END PARAPET REINFORCING, SEE SHEETS 2 OF 6 THRU 5 OF 6.

PROJECT NO. B-5301  
 PITT COUNTY  
 STATION: 25+98.05 -L-

SHEET 1 OF 6

STATE OF NORTH CAROLINA  
 DEPARTMENT OF TRANSPORTATION  
 RALEIGH  
 SUPERSTRUCTURE  
 CONCRETE PARAPET LAYOUT

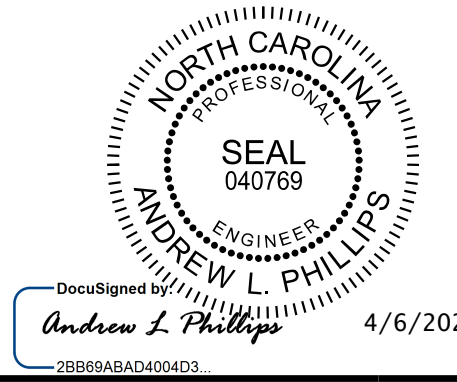

**Kimley»Horn**  
 421 Fayetteville Street, Suite 600  
 Raleigh, NC 27601-1772  
 Phone (919) 677-2000  
 NC LICENSE # F-0102

REVISIONS						SHEET NO.
NO.	BY:	DATE:	NO.	BY:	DATE:	S-26
1			3			TOTAL SHEETS
2			4			55

**CONCRETE PARAPET LAYOUT**

\* ARC DIMENSIONS MEASURED ALONG OUTSIDE EDGE OF PARAPET

**DOCUMENT NOT CONSIDERED FINAL UNLESS ALL SIGNATURES COMPLETED**

DRAWN BY: D. D. LOWERY DATE: 2/20  
 CHECKED BY: C. I. POOLE DATE: 2/20  
 DESIGN ENGINEER OF RECORD: A. L. PHILLIPS DATE: 2/20