


PLAN OF SPAN A - REPAIRS

PROJECT NO. 41665.13C
PITT COUNTY
 BRIDGE NO. 730472

REPAIR QUANTITY TABLE		
BRIDGE NO. 730472	SPAN A	
	ESTIMATE	ACTUAL
SILANE TREATMENT FOR PRESTRESSED CONCRETE GIRDERS	3055.5 SQ. FT.	
EPOXY RESIN INJECTION	40.0 LIN. FT.	
REPAIRS TO PRESTRESSED CONCRETE GIRDERS	5.8 CU. FT.	

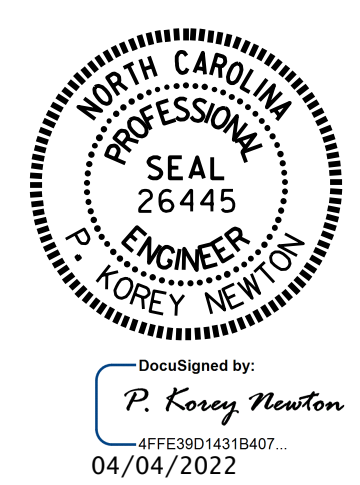

STATE OF NORTH CAROLINA
 DEPARTMENT OF TRANSPORTATION
 RALEIGH

**PLAN OF SPAN A
 (REPAIRS)**

DRAWN BY : M.K. BEARD DATE : 9/21/21
 CHECKED BY : D.R. SHACKELFORD DATE : 9/28/21

DOCUMENT NOT CONSIDERED
 FINAL UNLESS ALL
 SIGNATURES COMPLETED

REVISIONS						SHEET NO.
NO.	BY:	DATE:	NO.	BY:	DATE:	S2-13
1			3			TOTAL SHEETS
2			4			14