

**This electronic collection of documents is provided
for the convenience of the user
and is Not a Certified Document –**

**The documents contained herein were originally issued
and sealed by the individuals whose names and license
numbers appear on each page, on the dates appearing
with their signature on that page.**


**This file or an individual page
shall not be considered a certified document.**





CROSS SECTION INDEX



X-1 THRU X-18	-L-
X-19 THRU X-20	-YI-
X-21	-DRI-
X-22	-DRI-


150 140 130 120 110 100 90 80 70 60 50 40 30 20 10 0 10 20 30 40 50 60 70 80 90 100 110 120 130 140 150

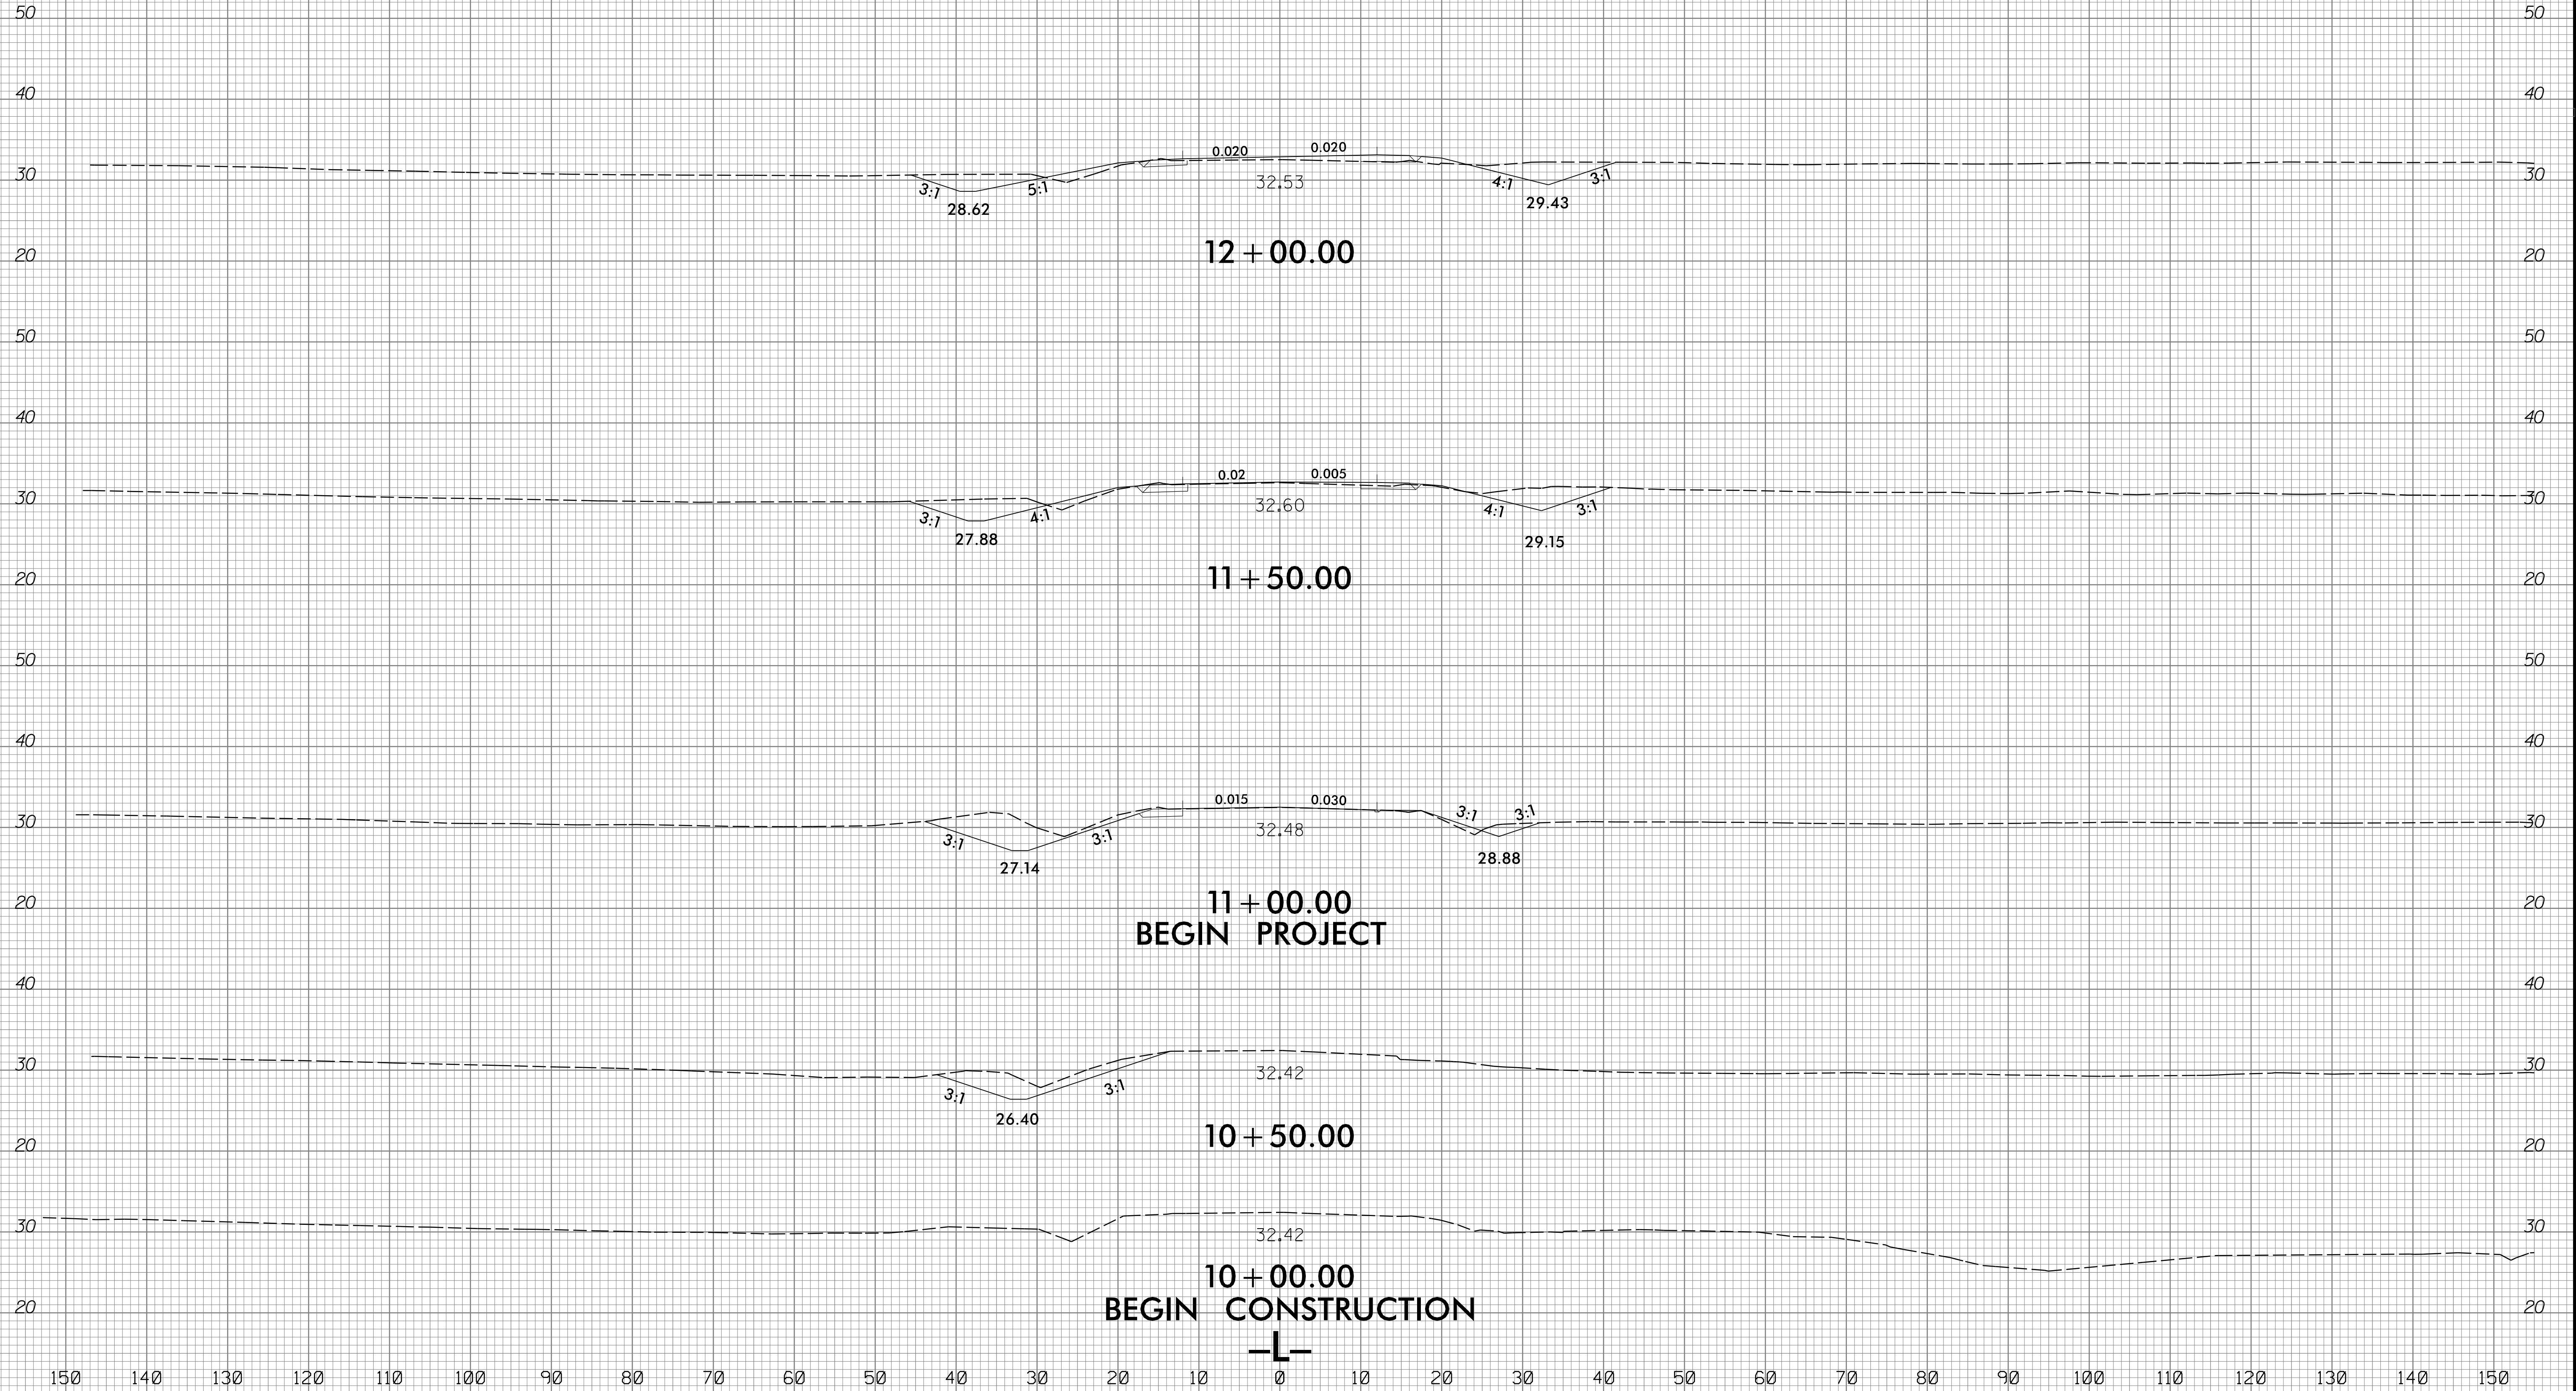


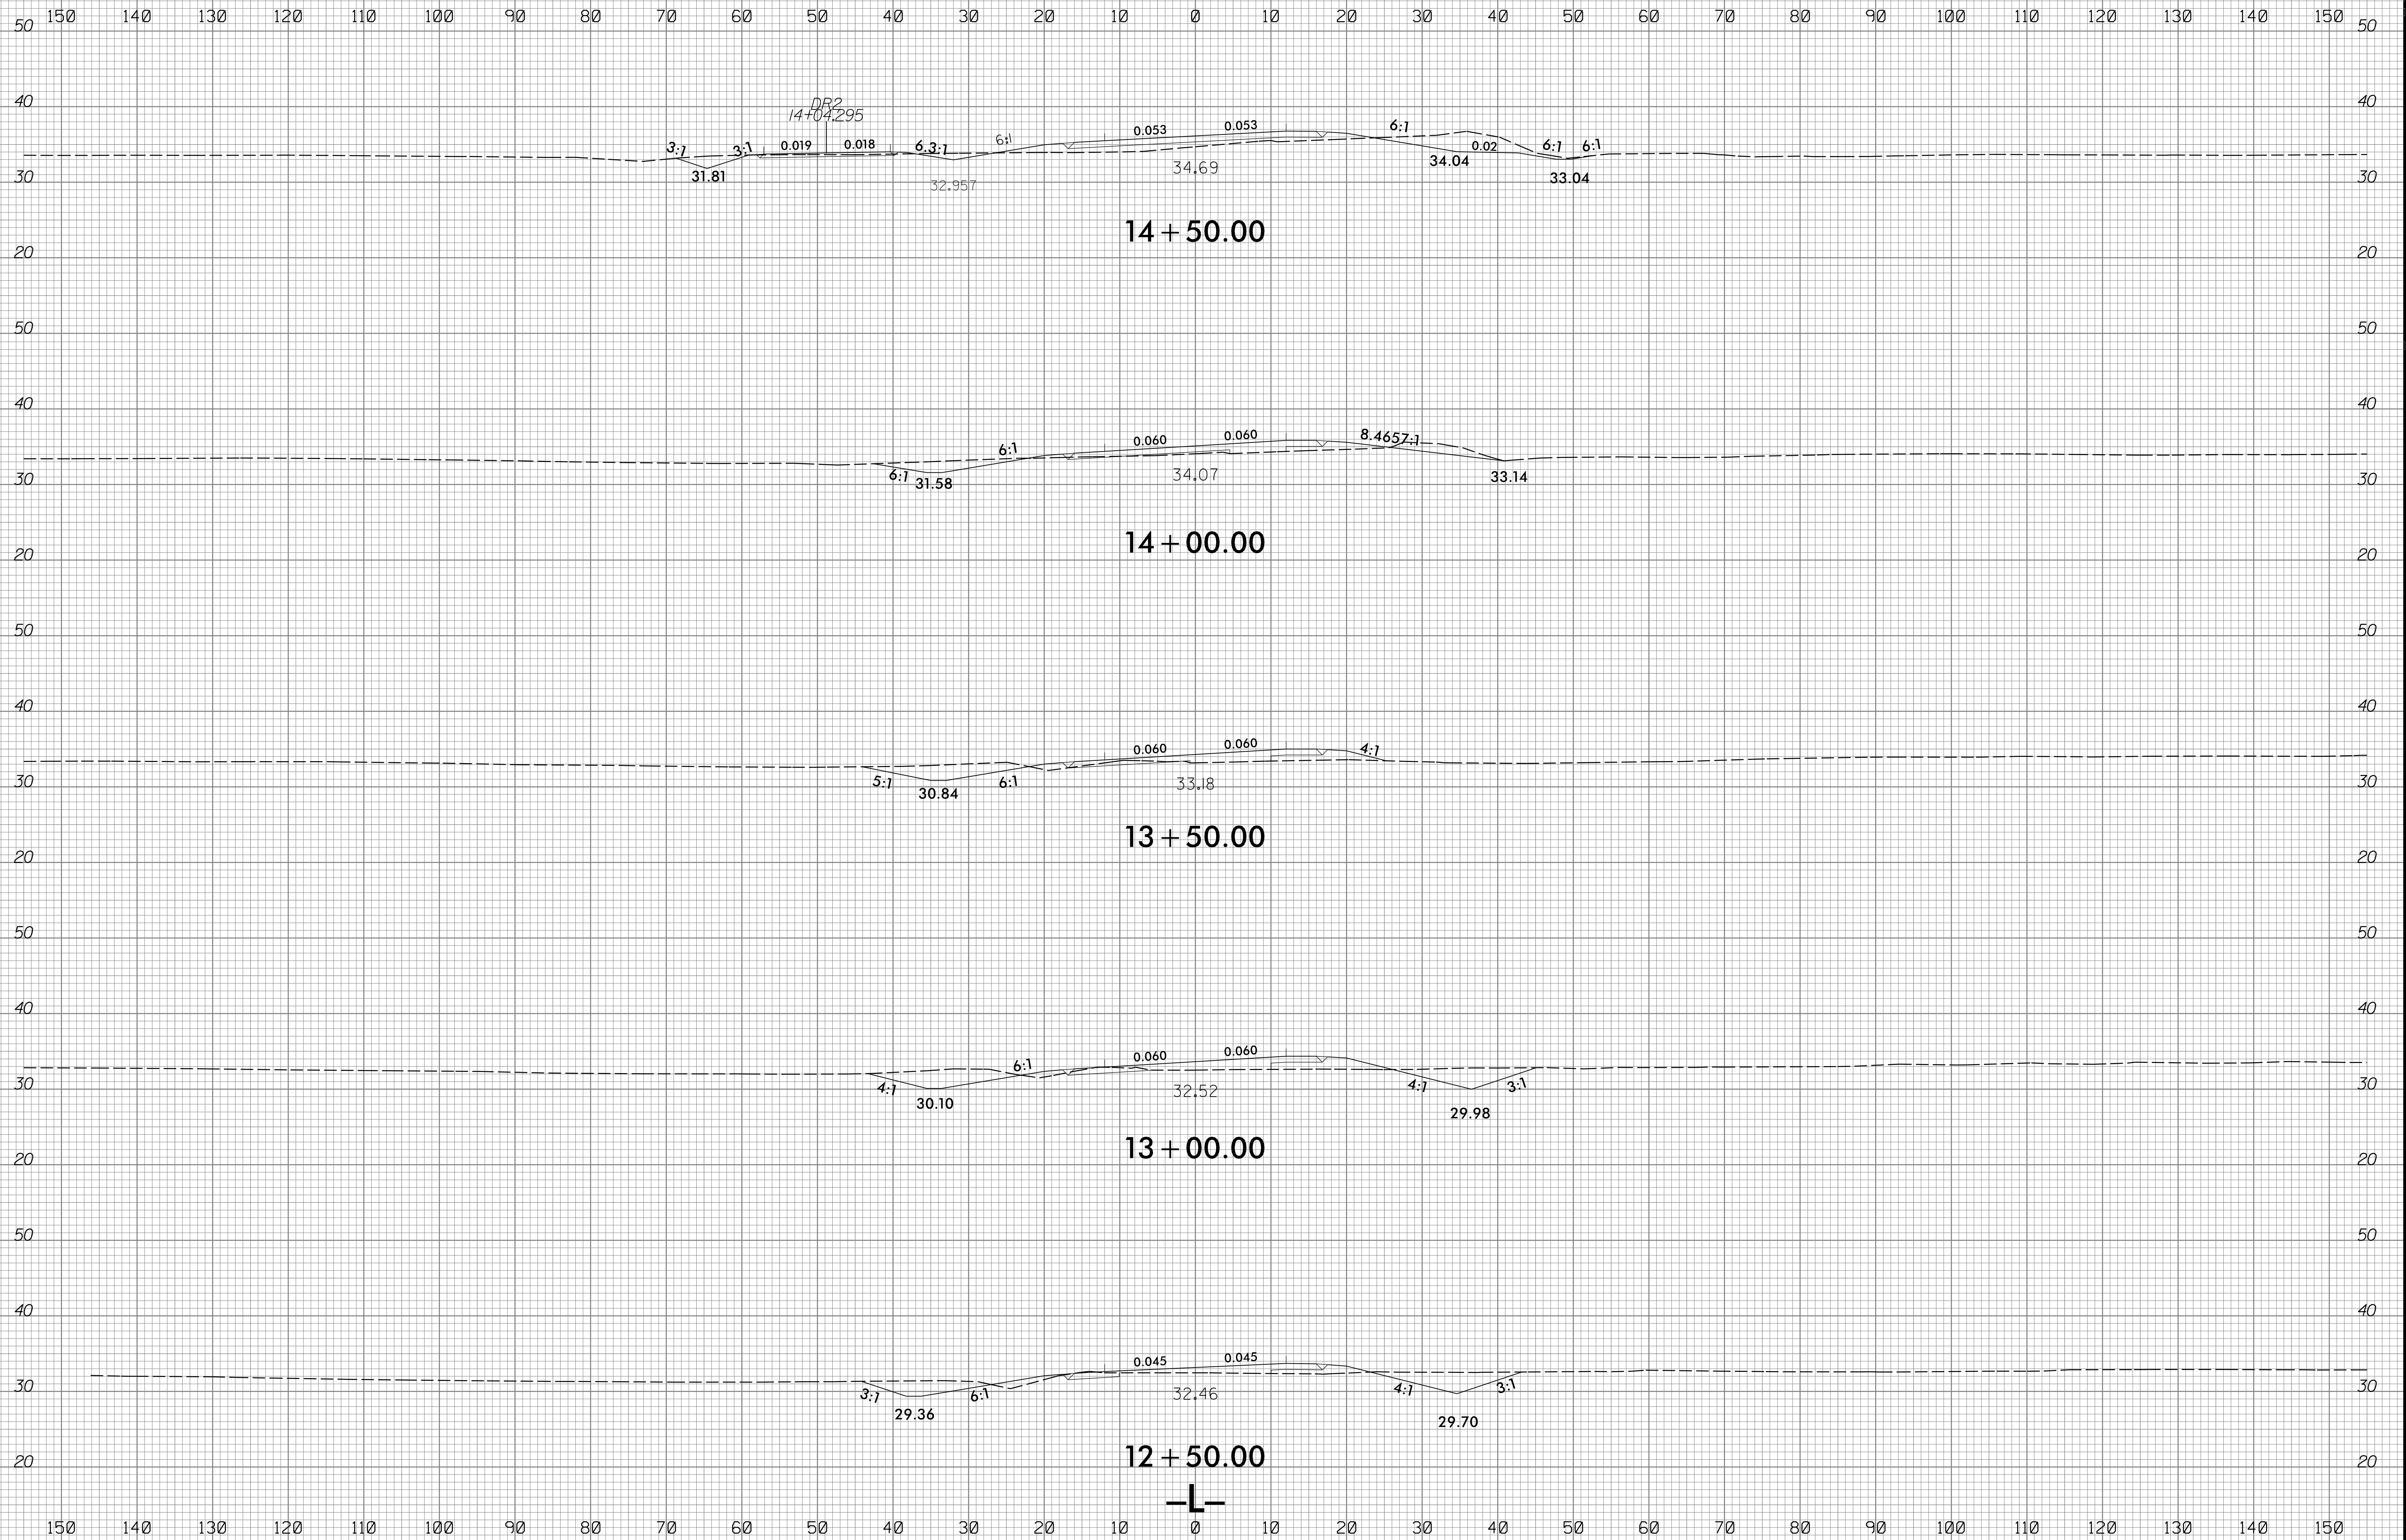


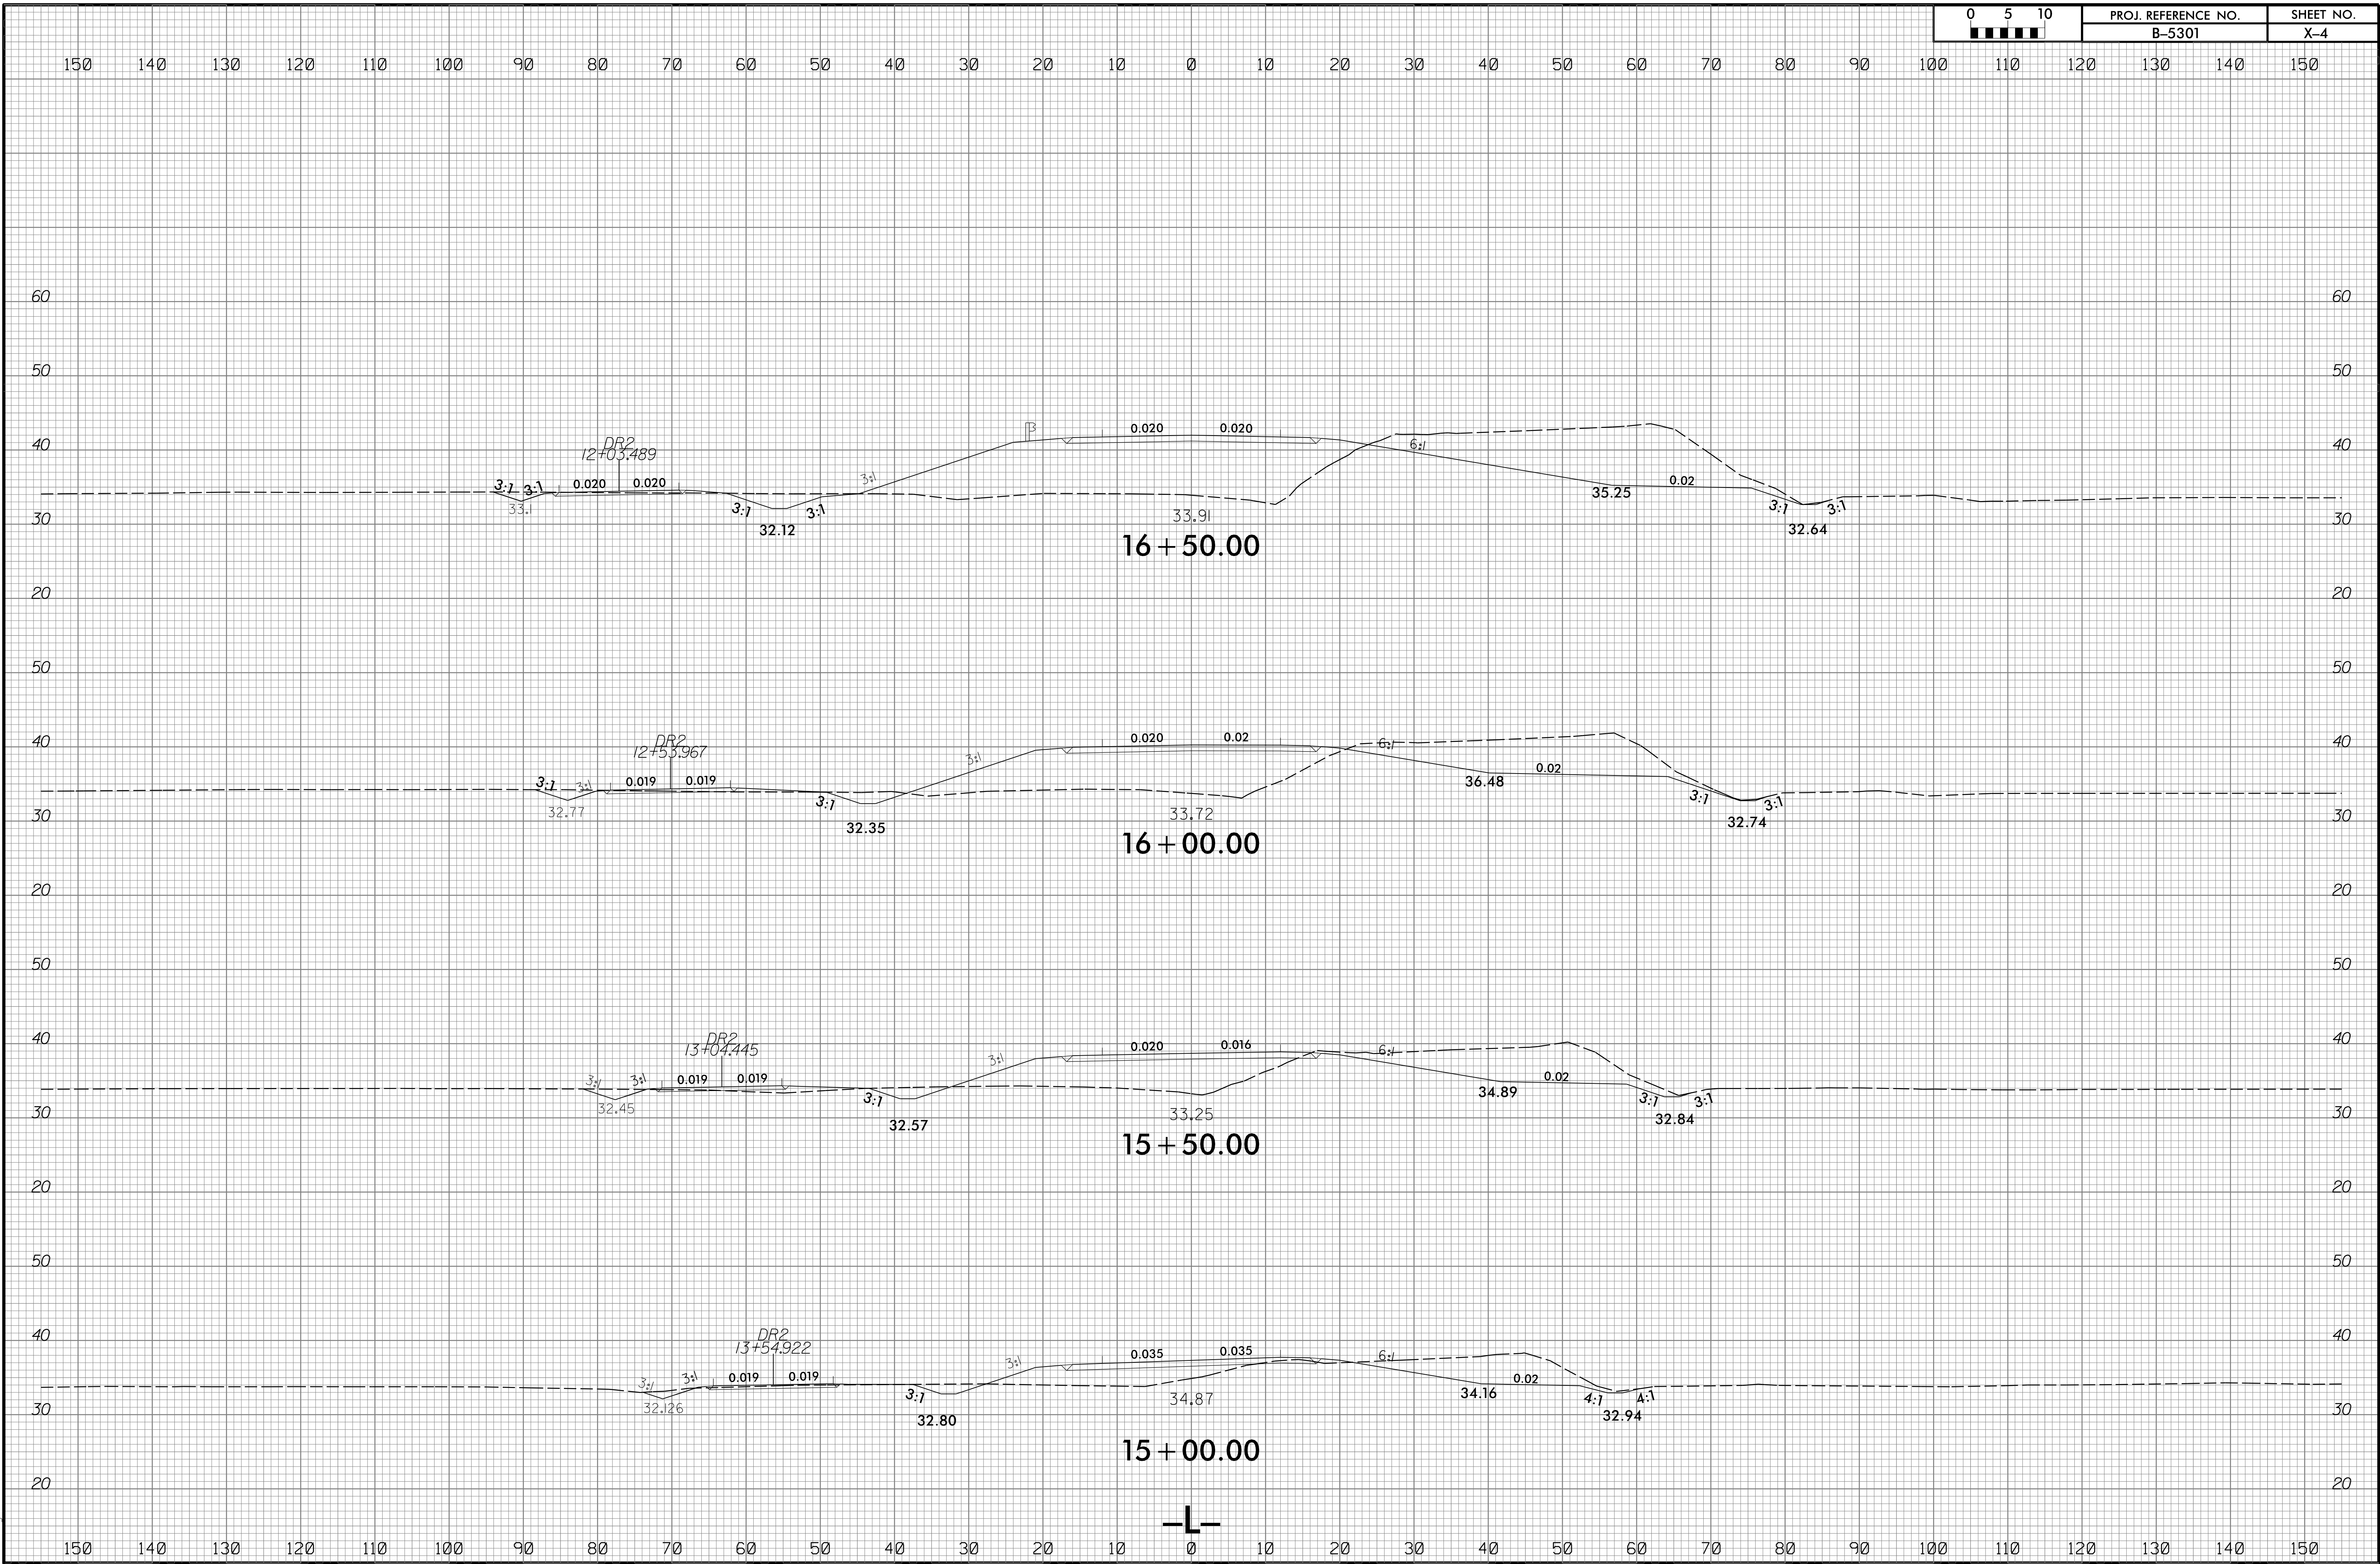


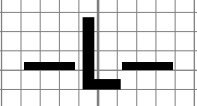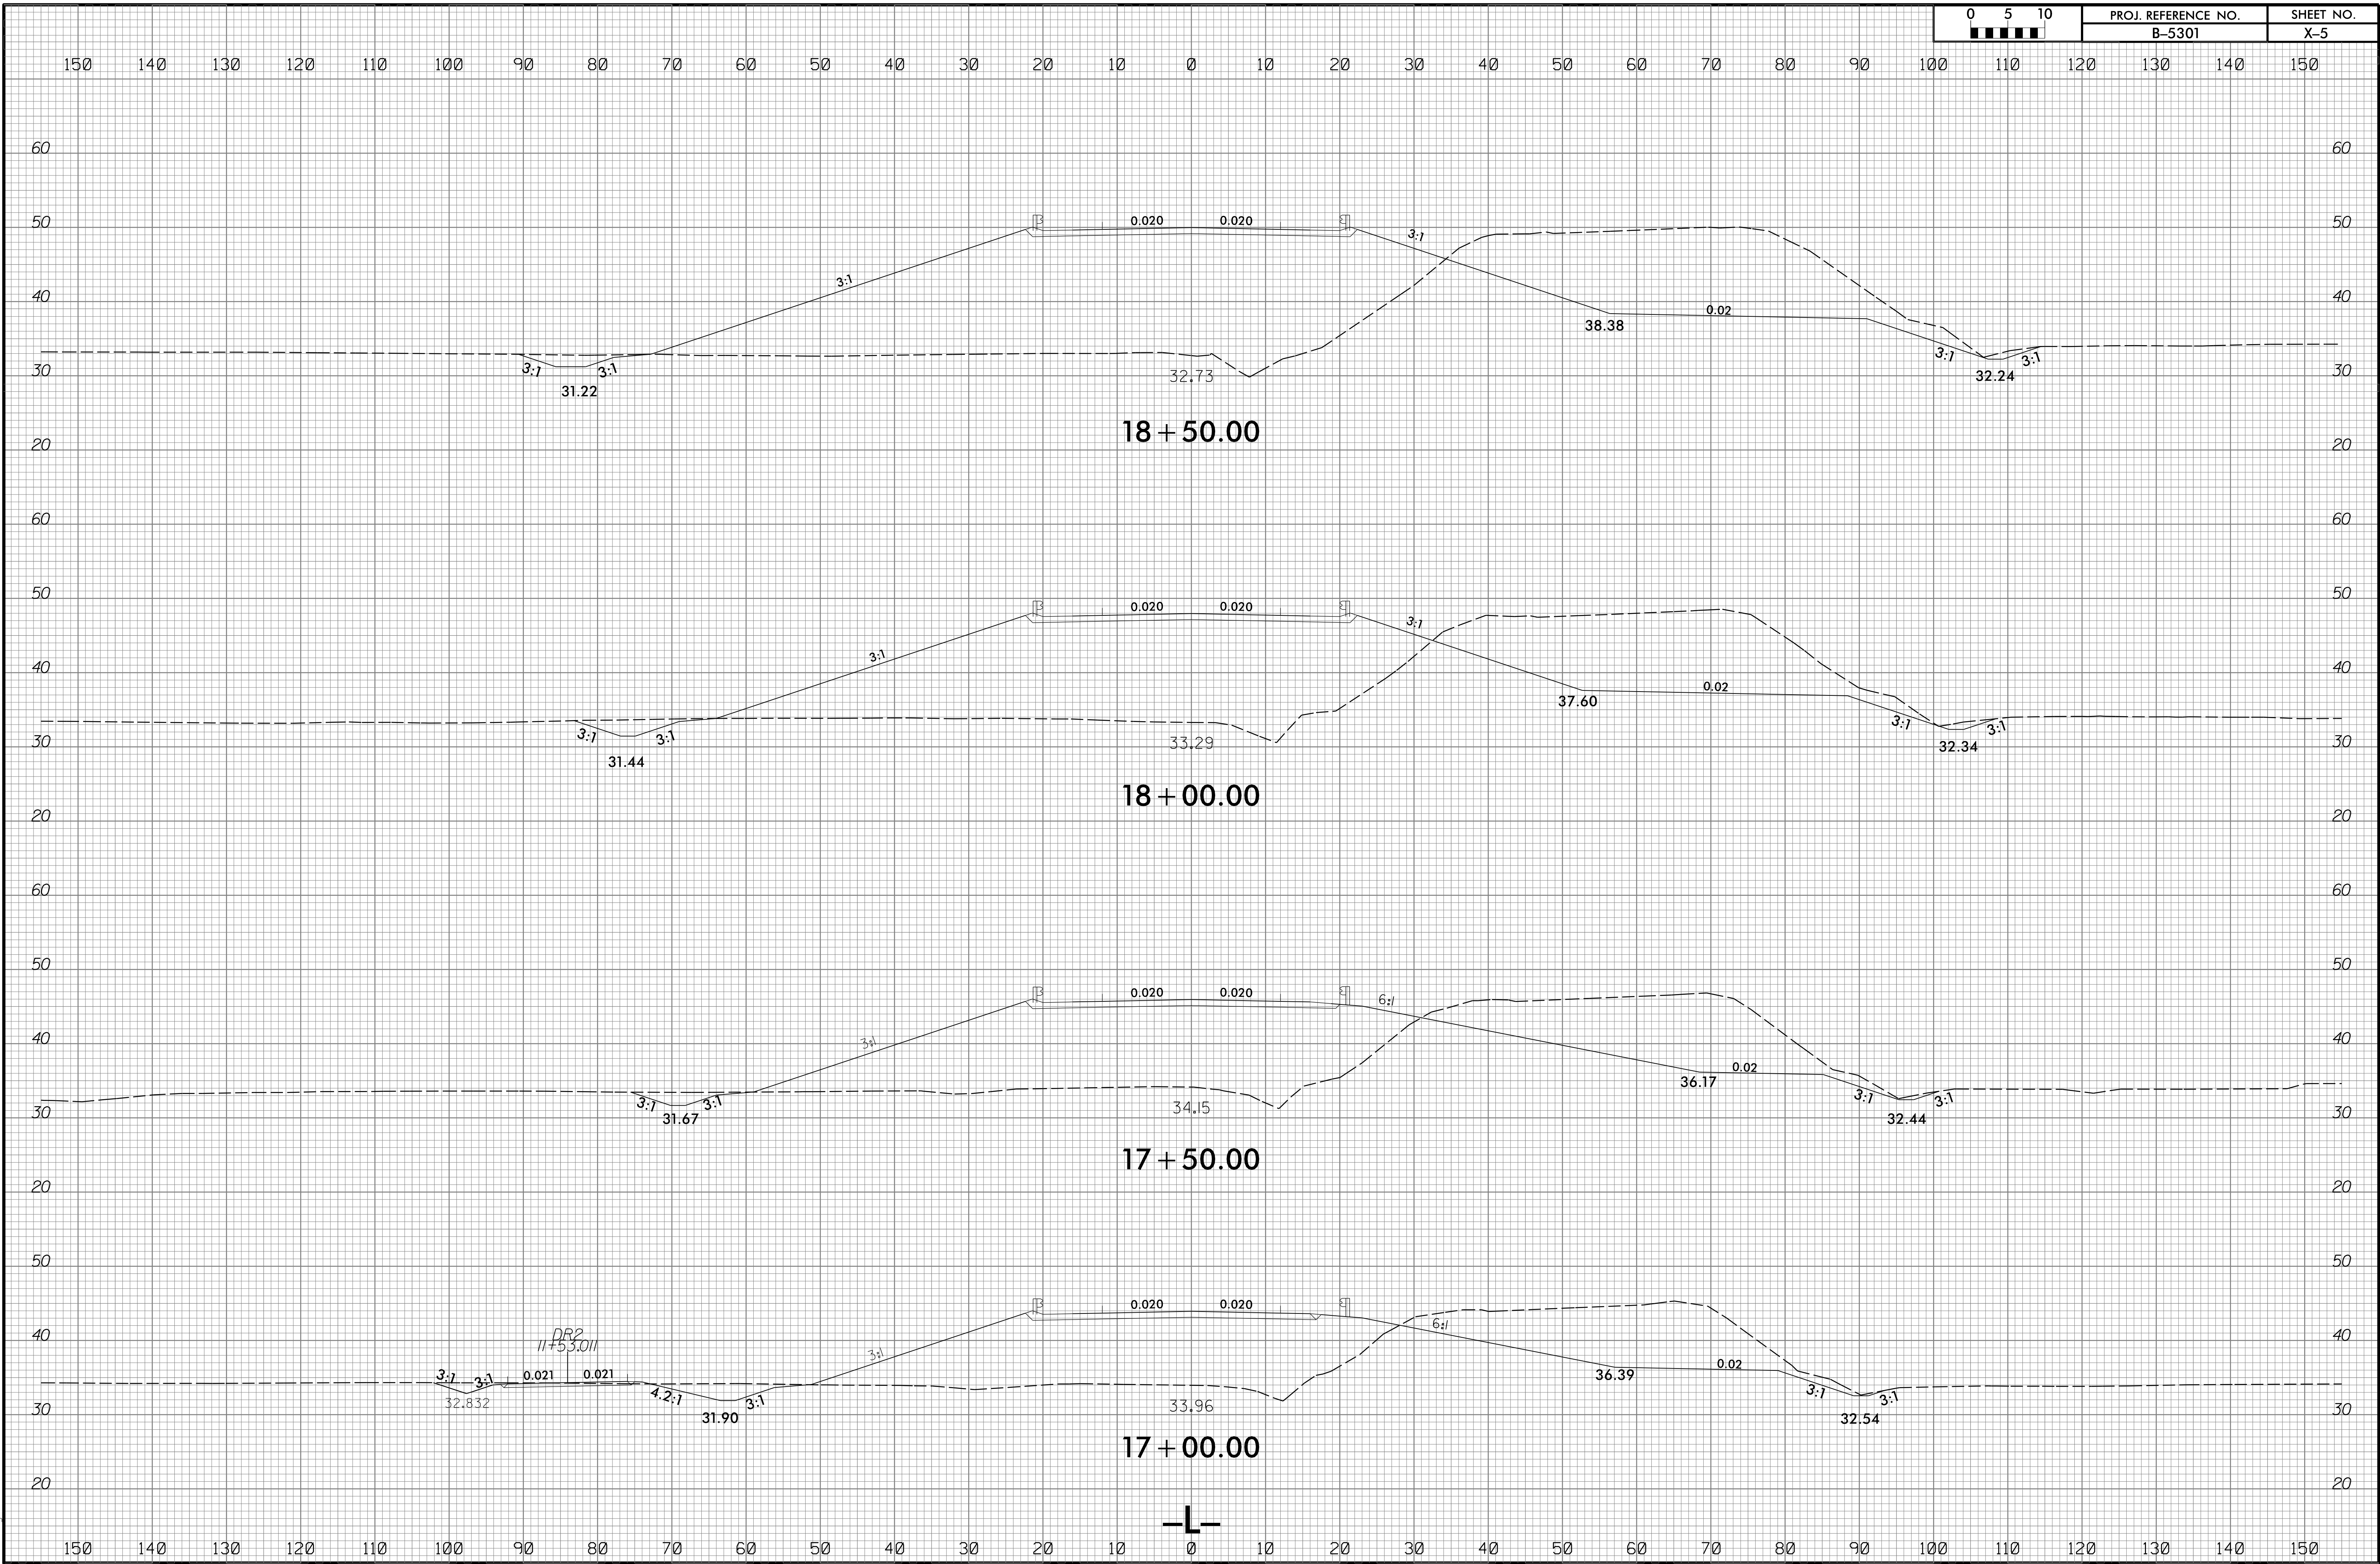


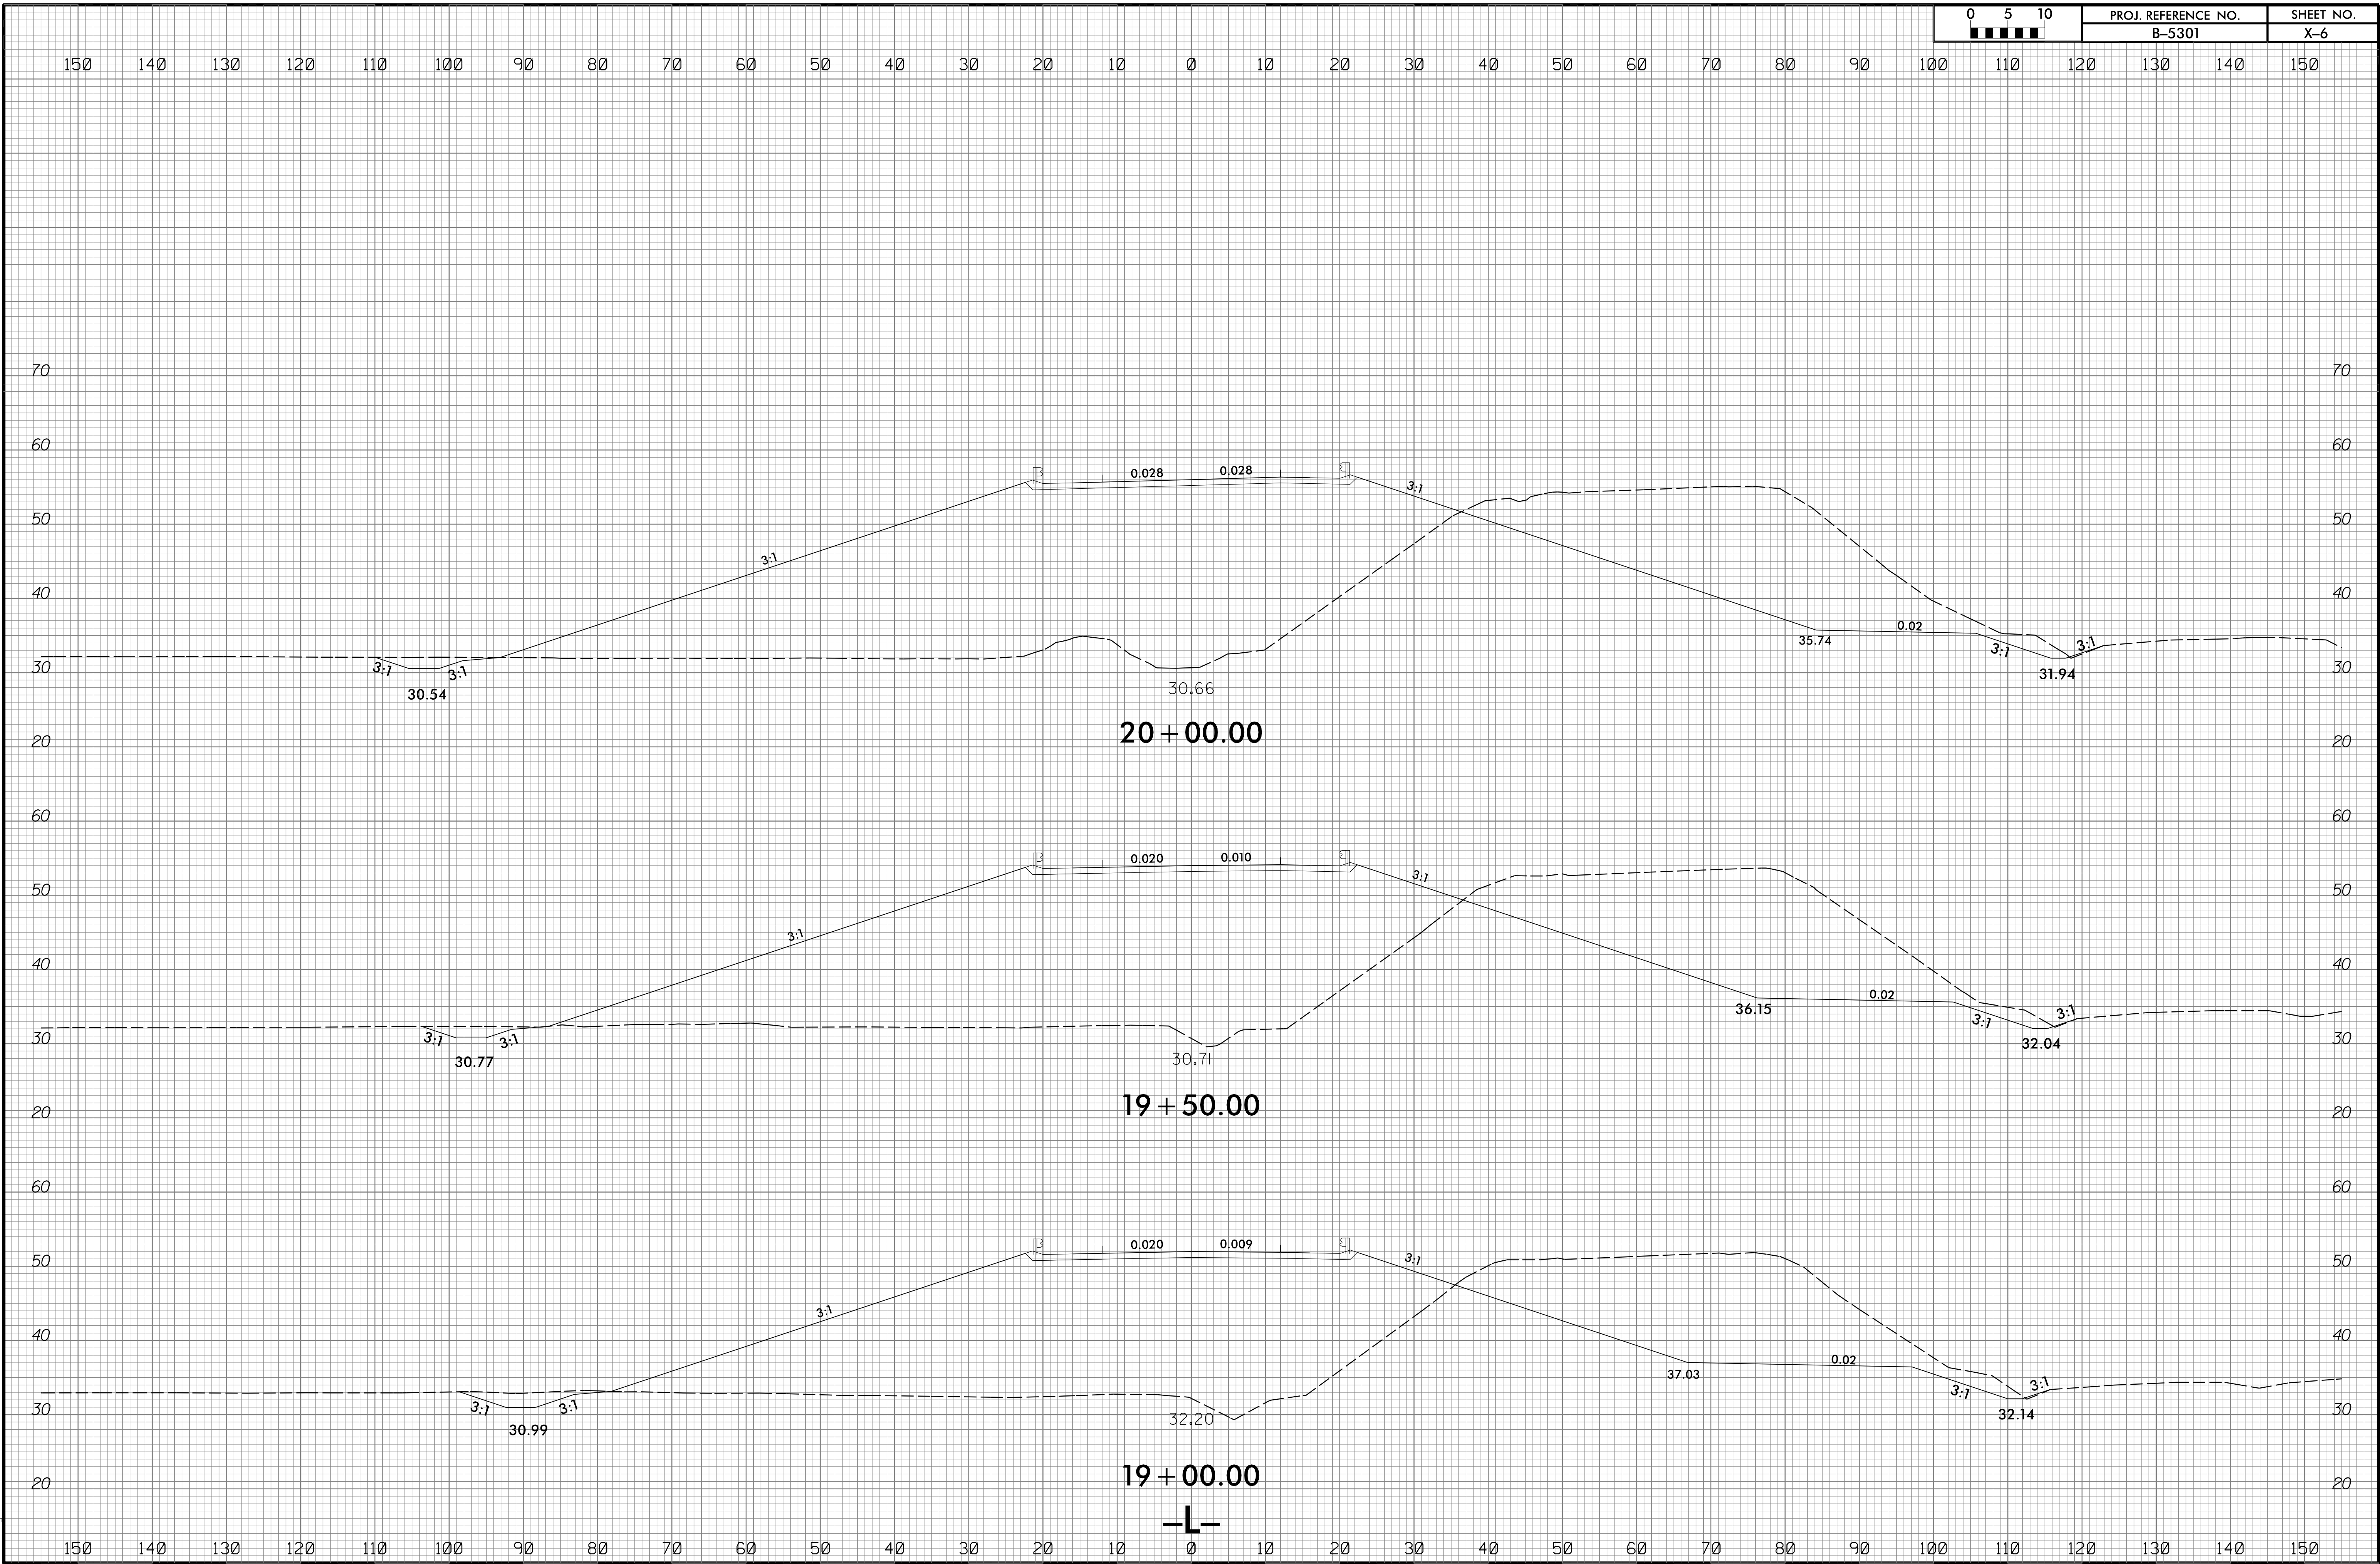

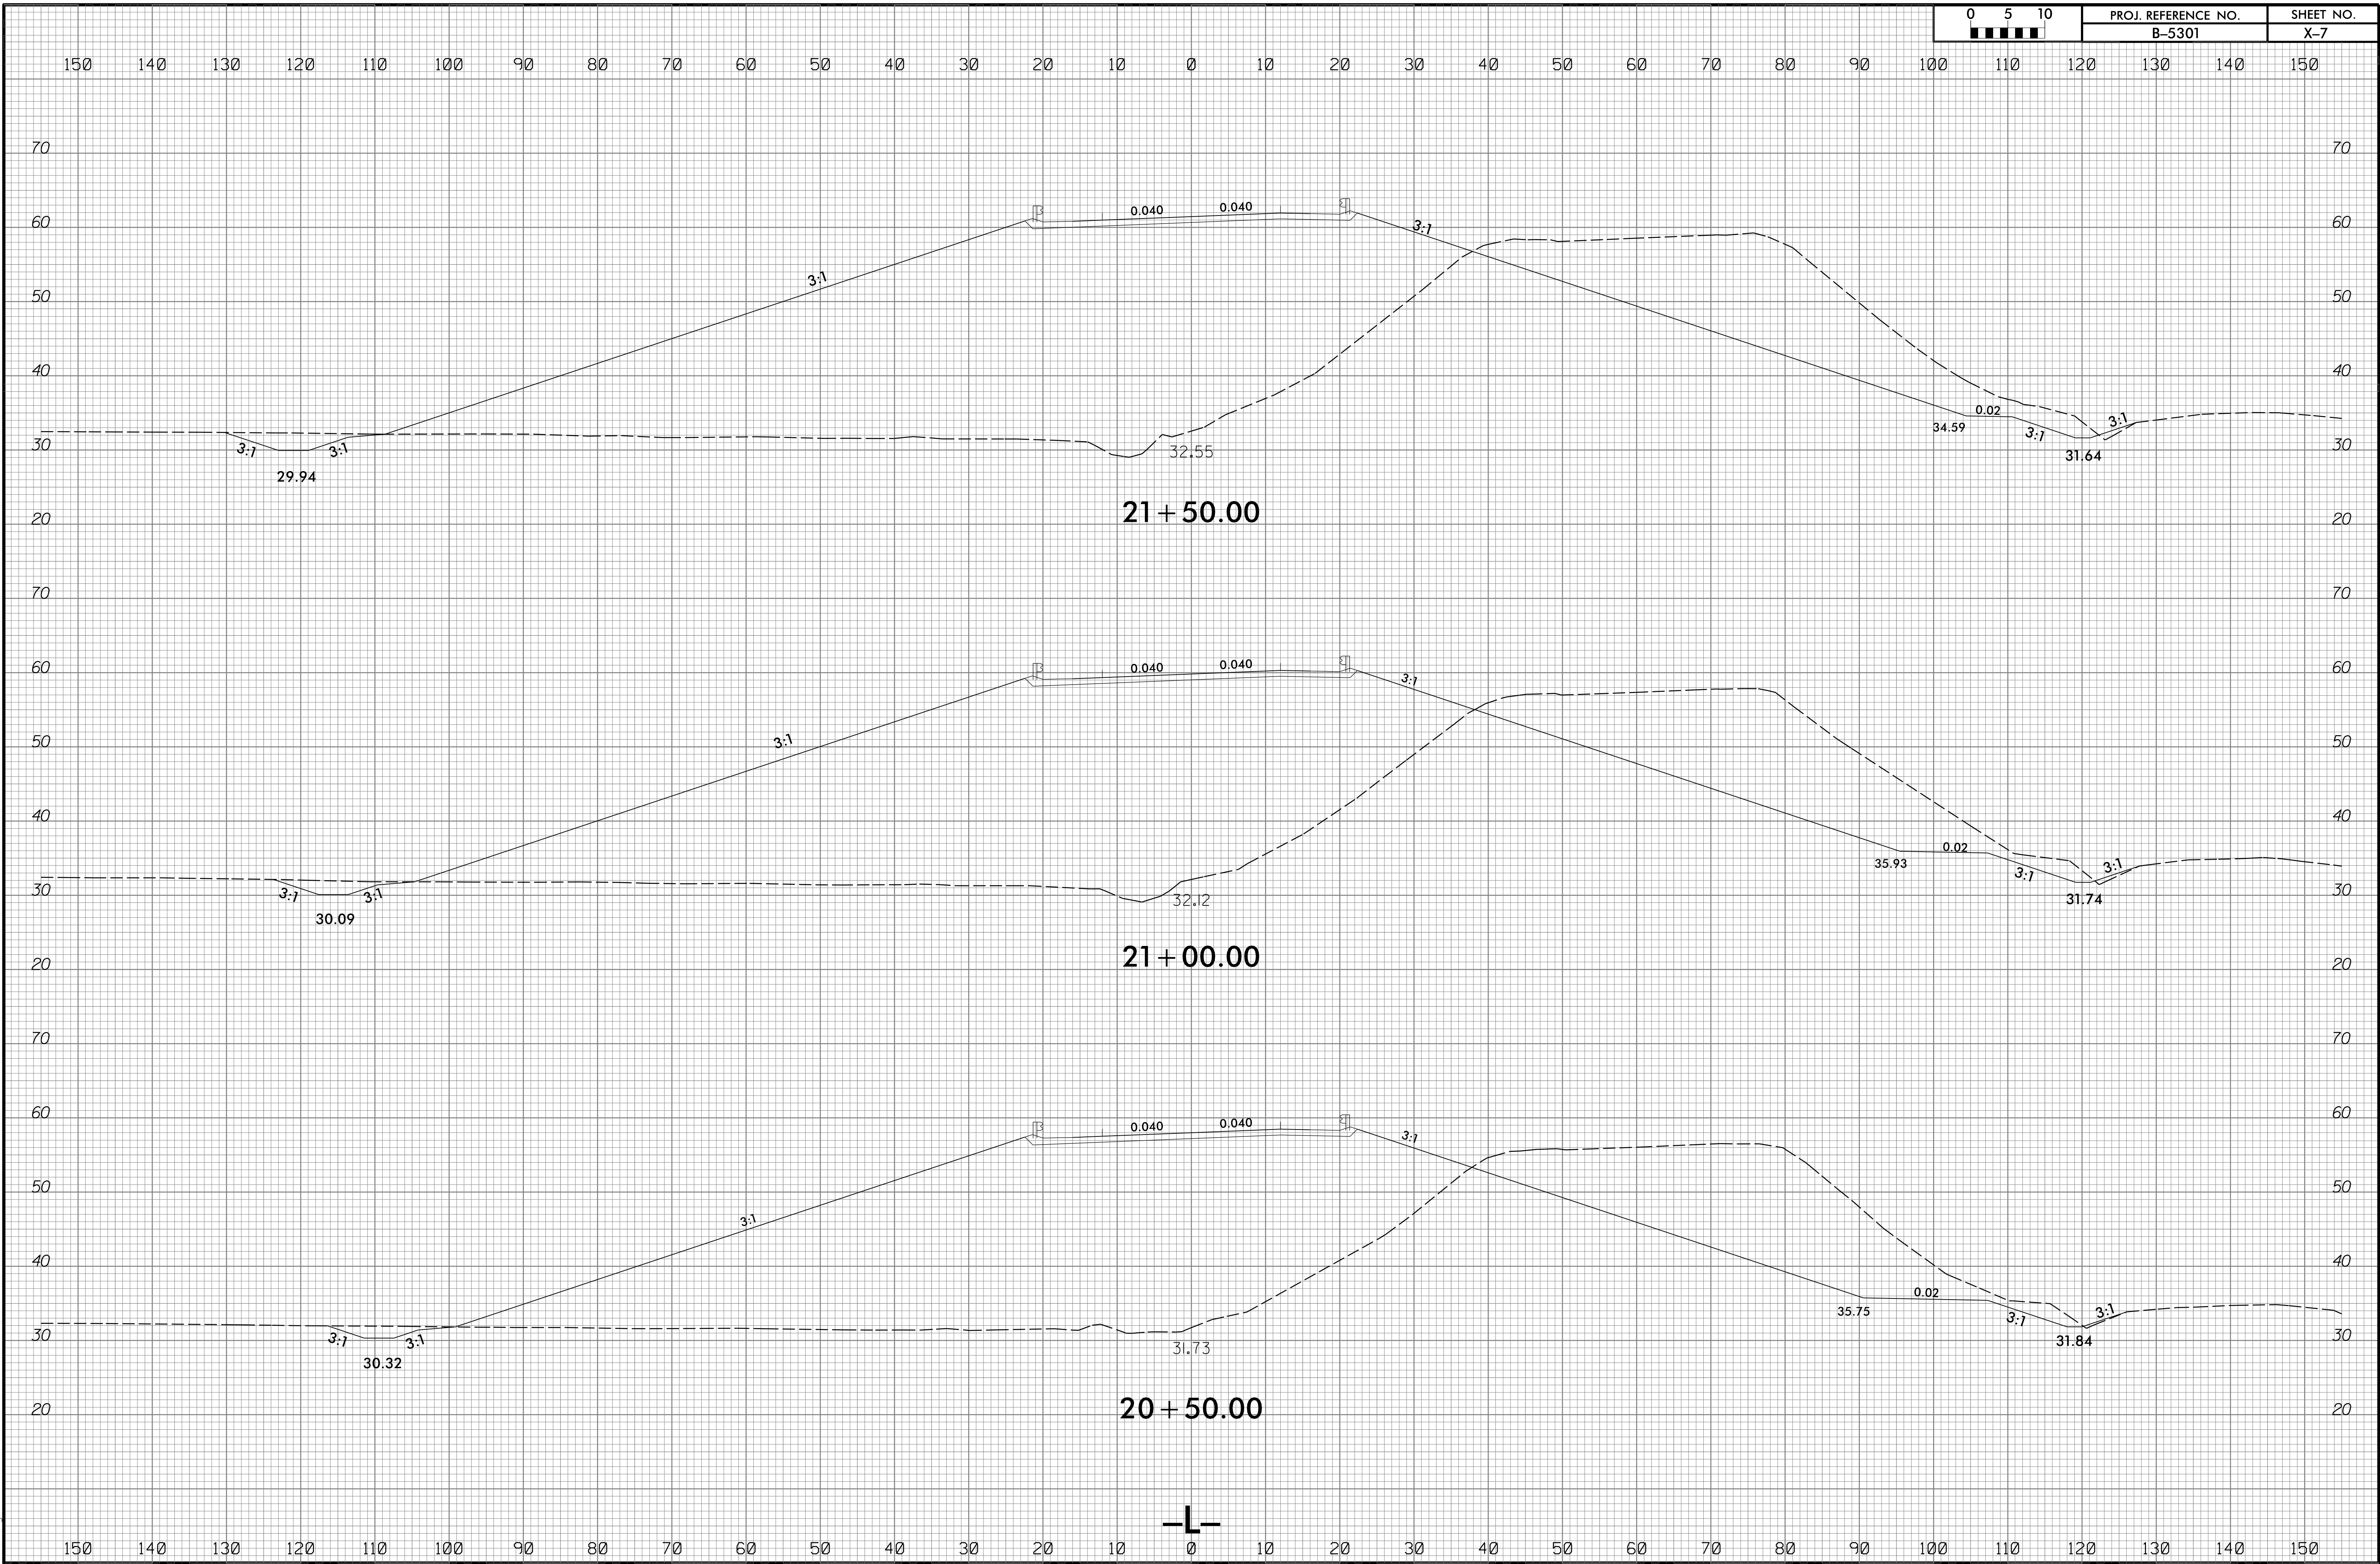

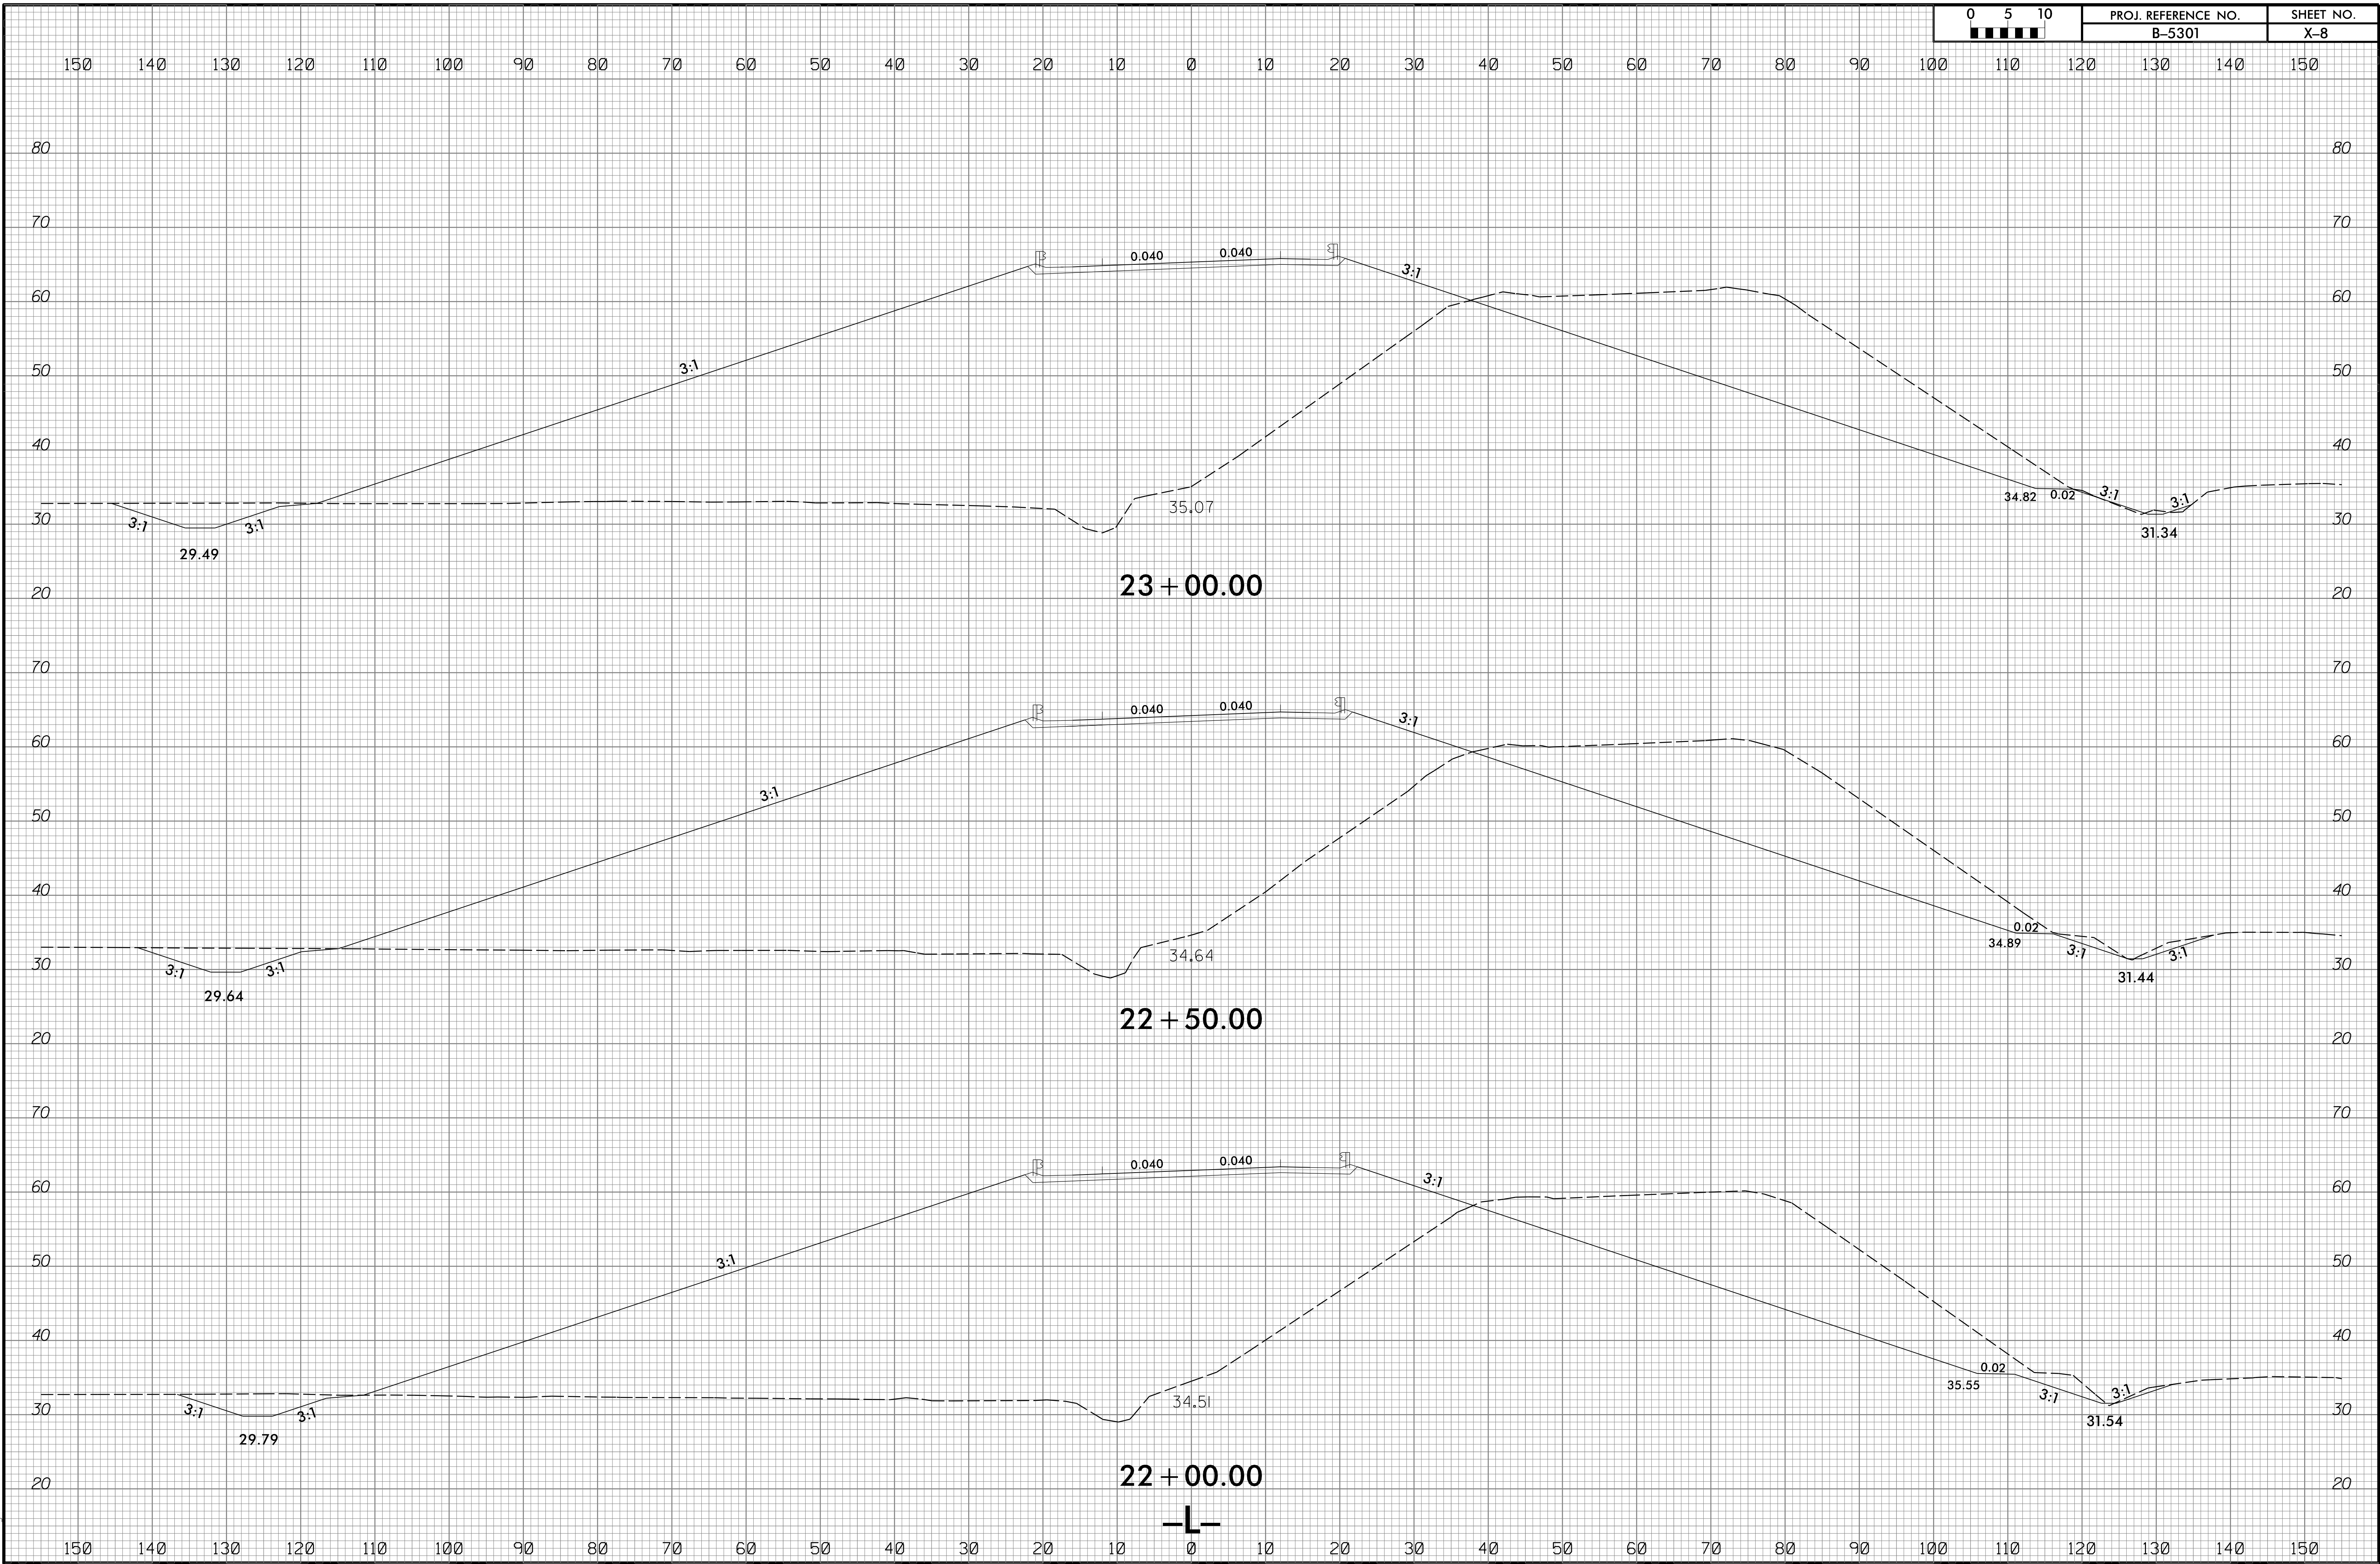


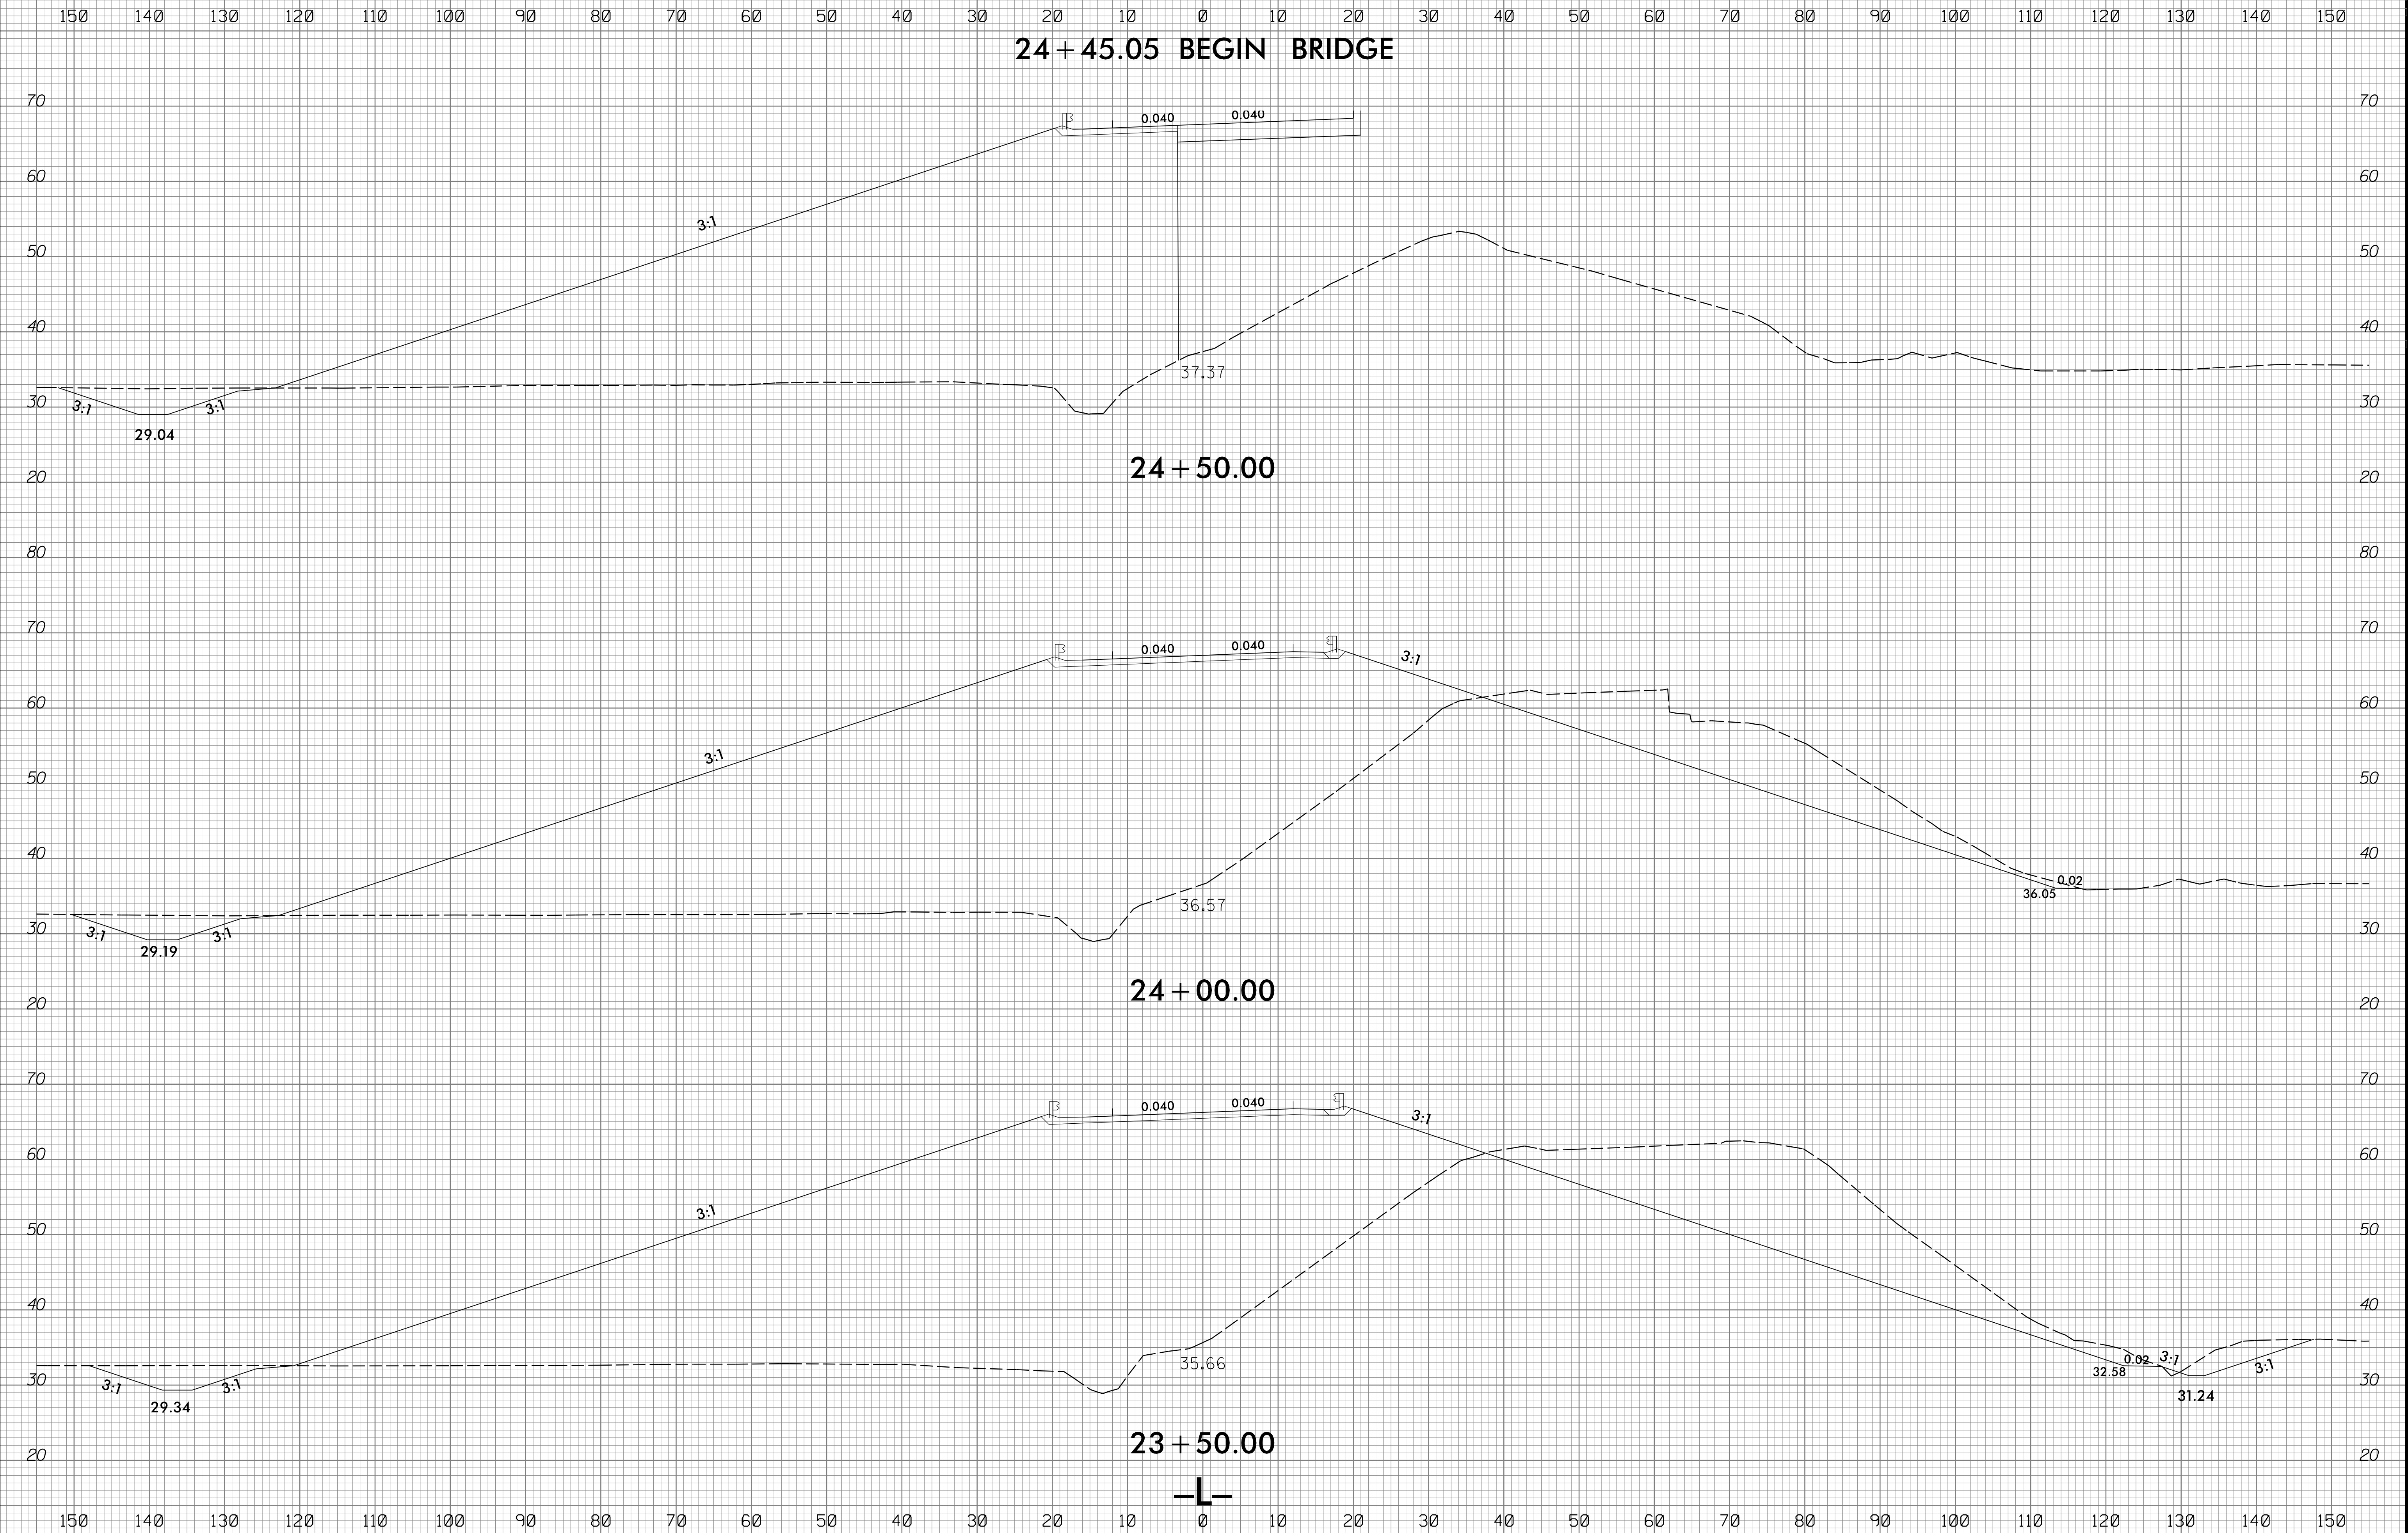

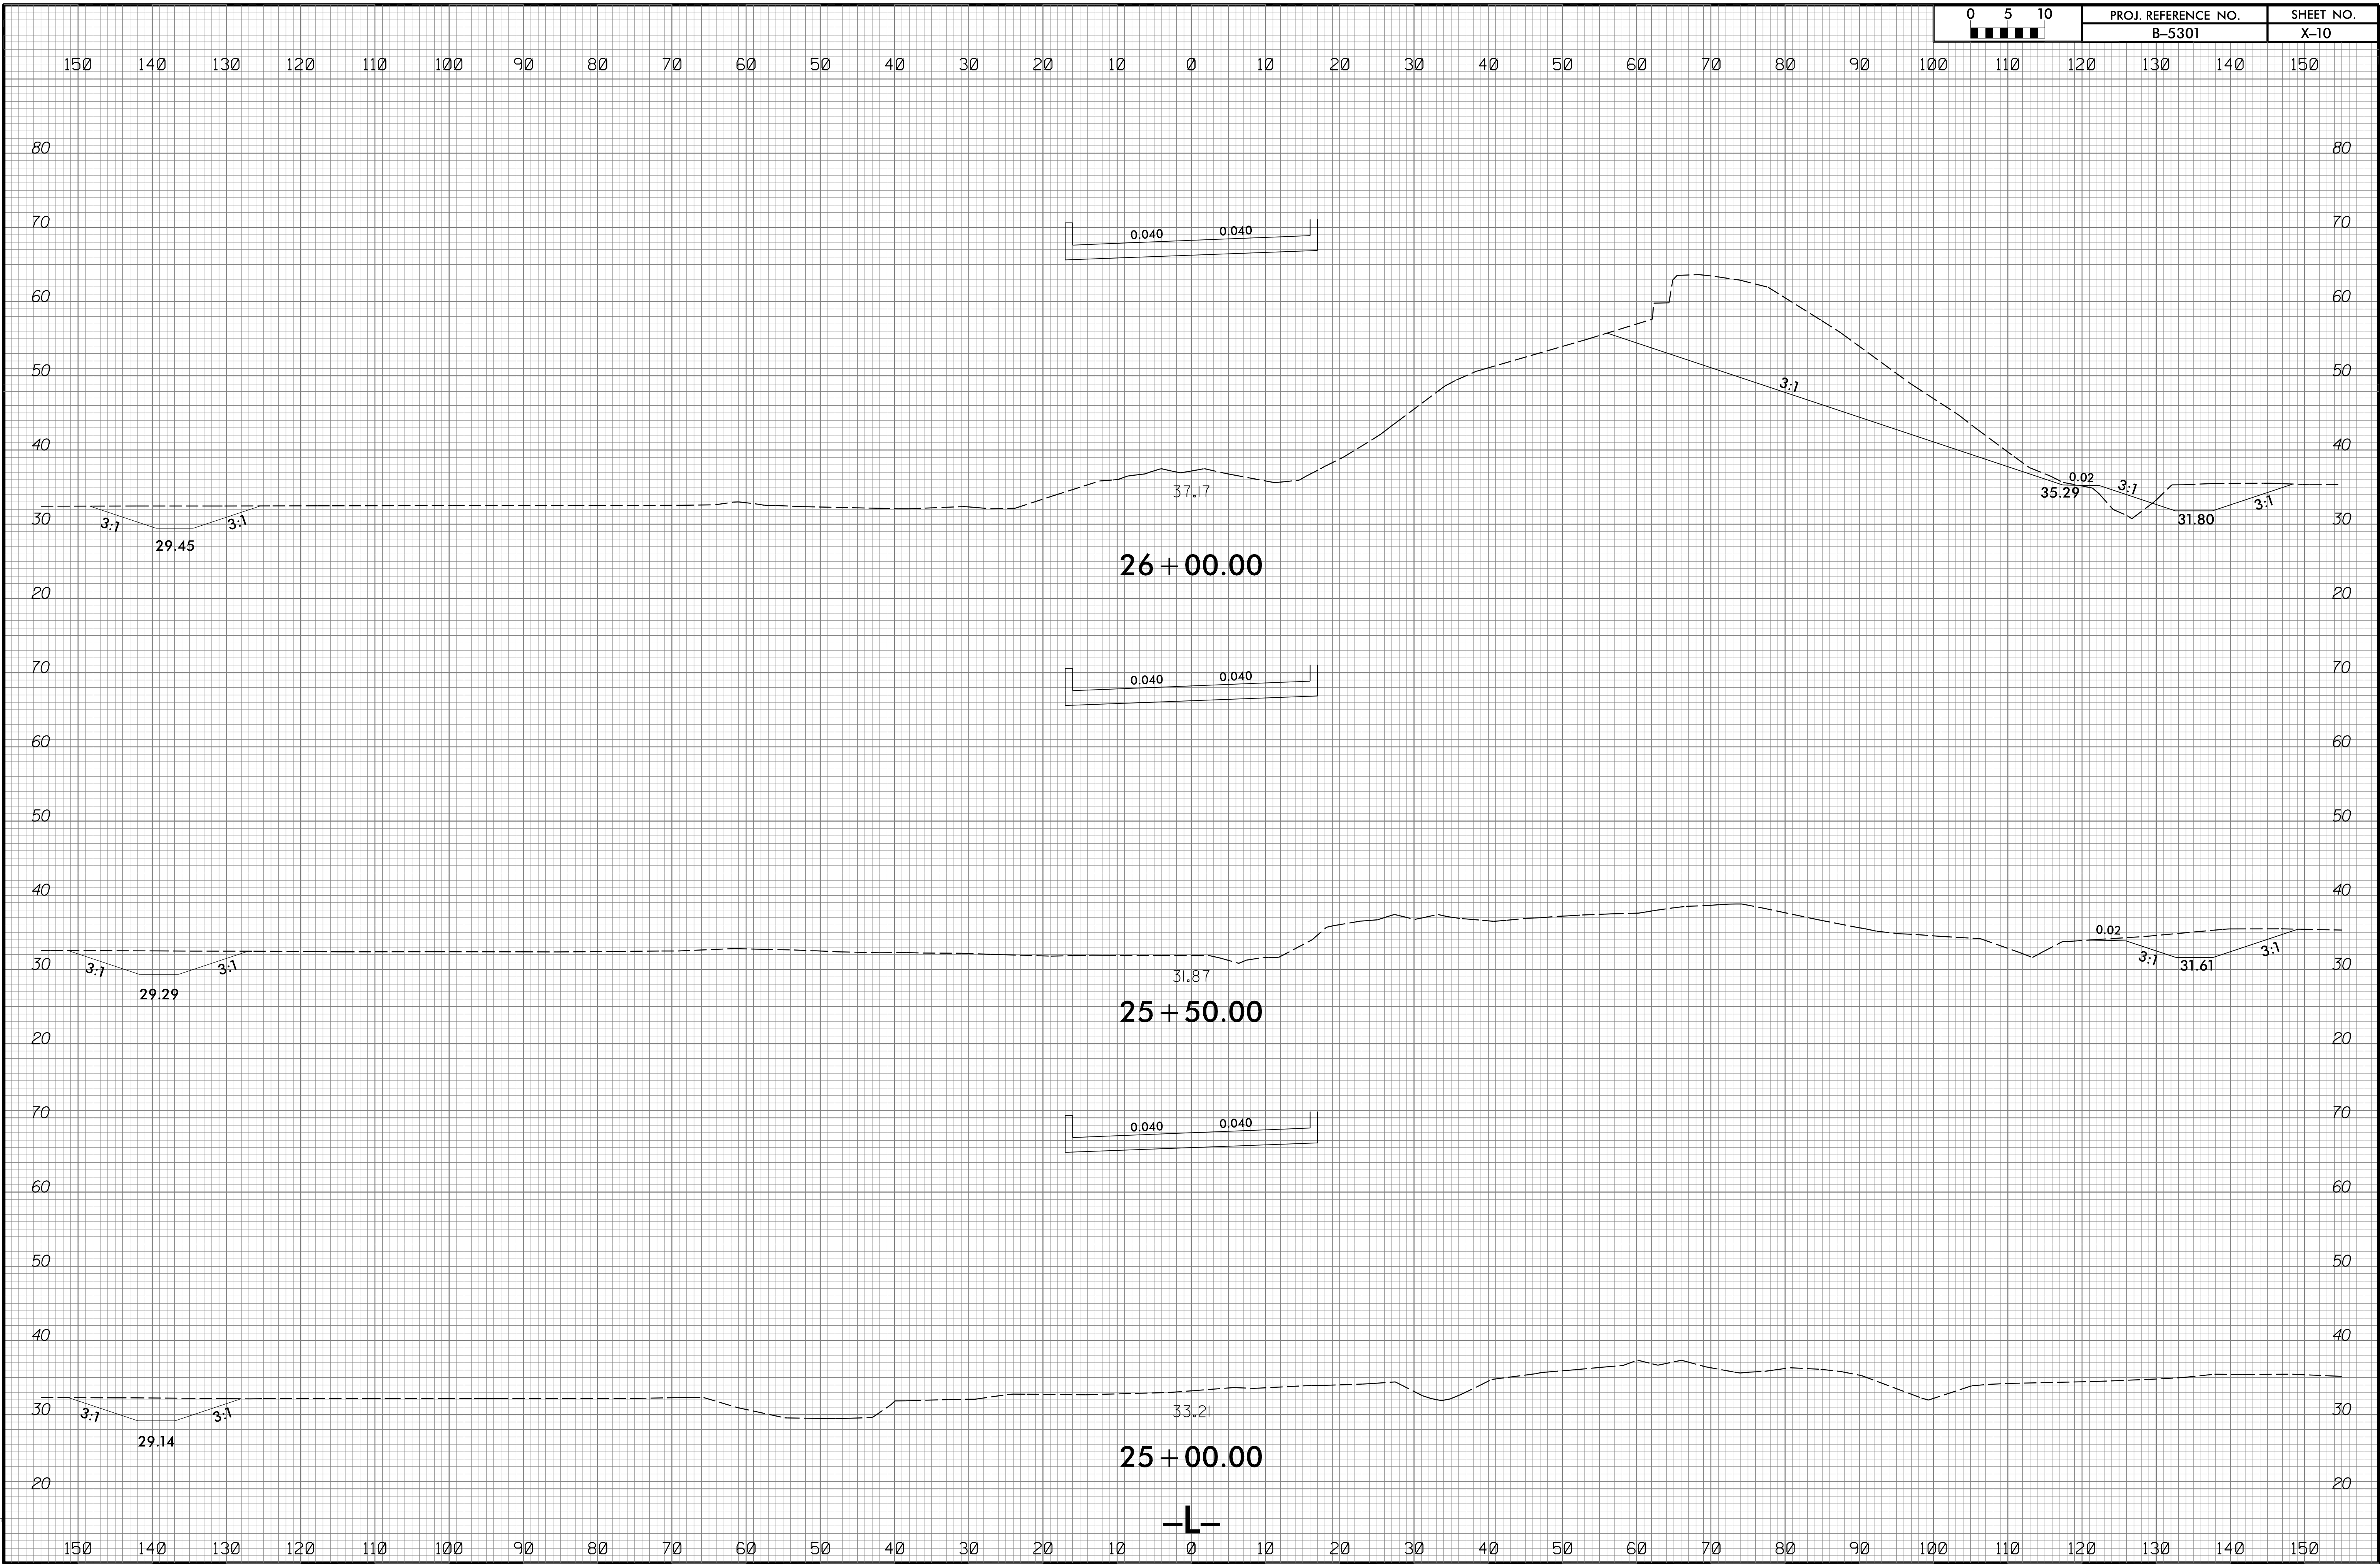


150 140 130 120 110 100 90 80 70 60 50 40 30 20 10 0 10 20 30 40 50 60 70 80 90 100 110 120 130 140 150


27 + 32.05 END BRIDGE

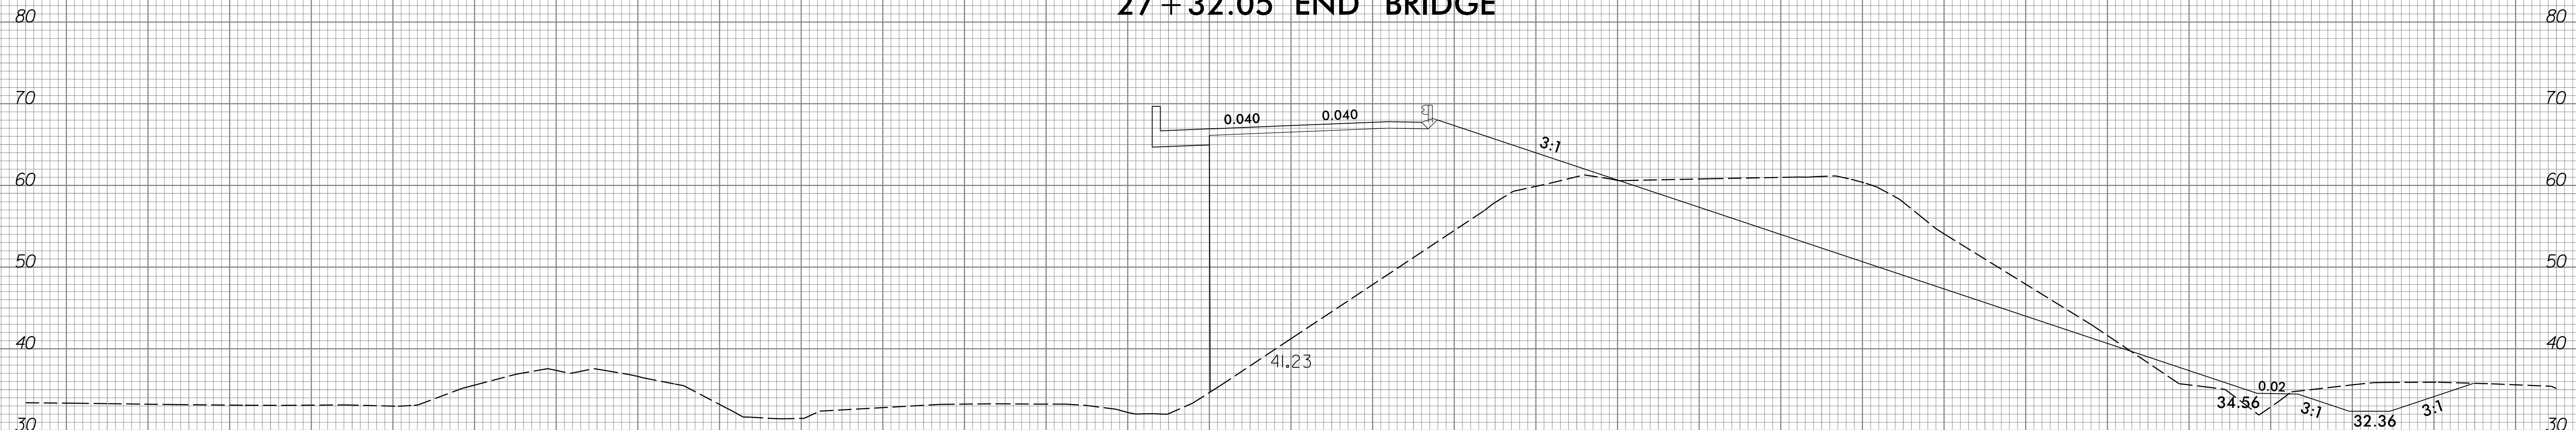


27 + 50.00

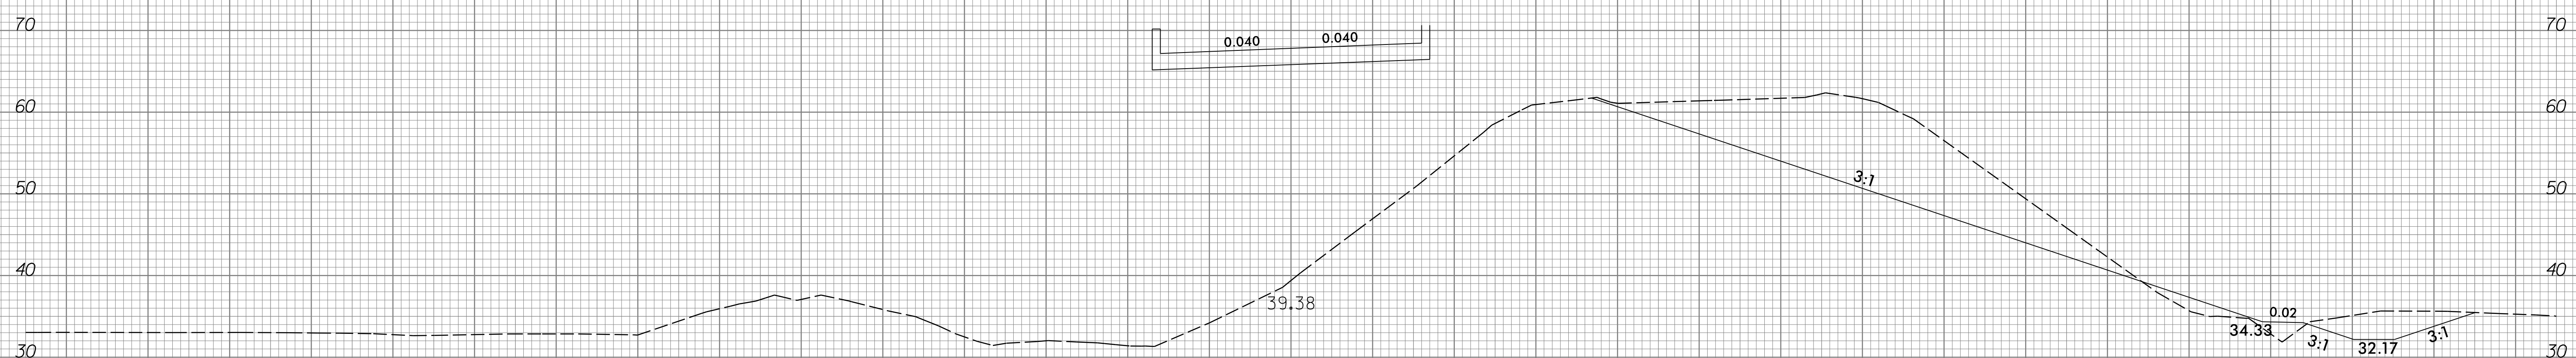


27 + 00.00

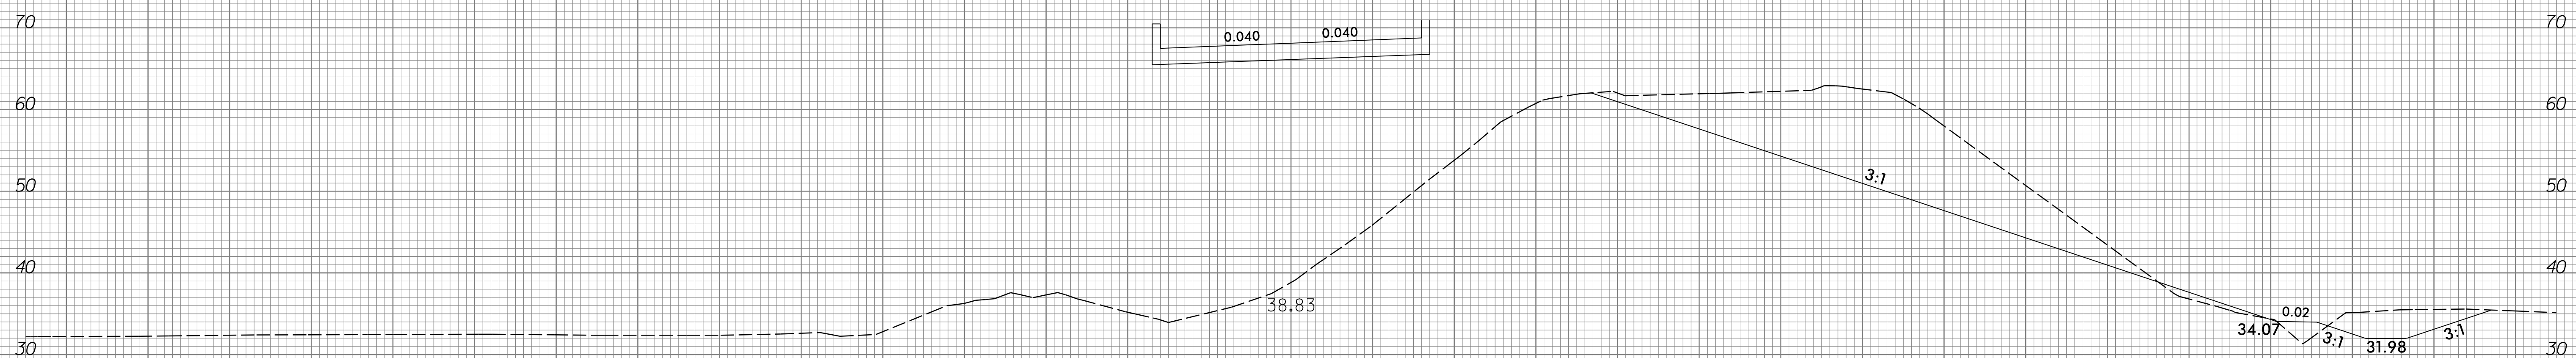


26 + 50.00

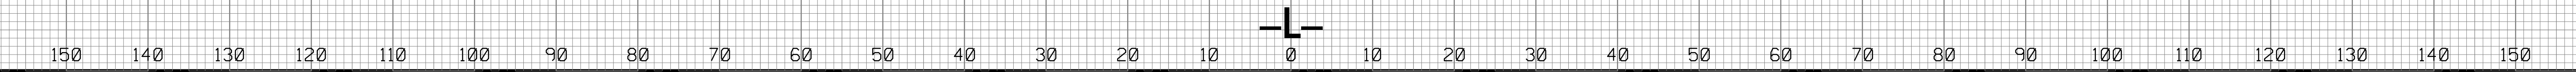

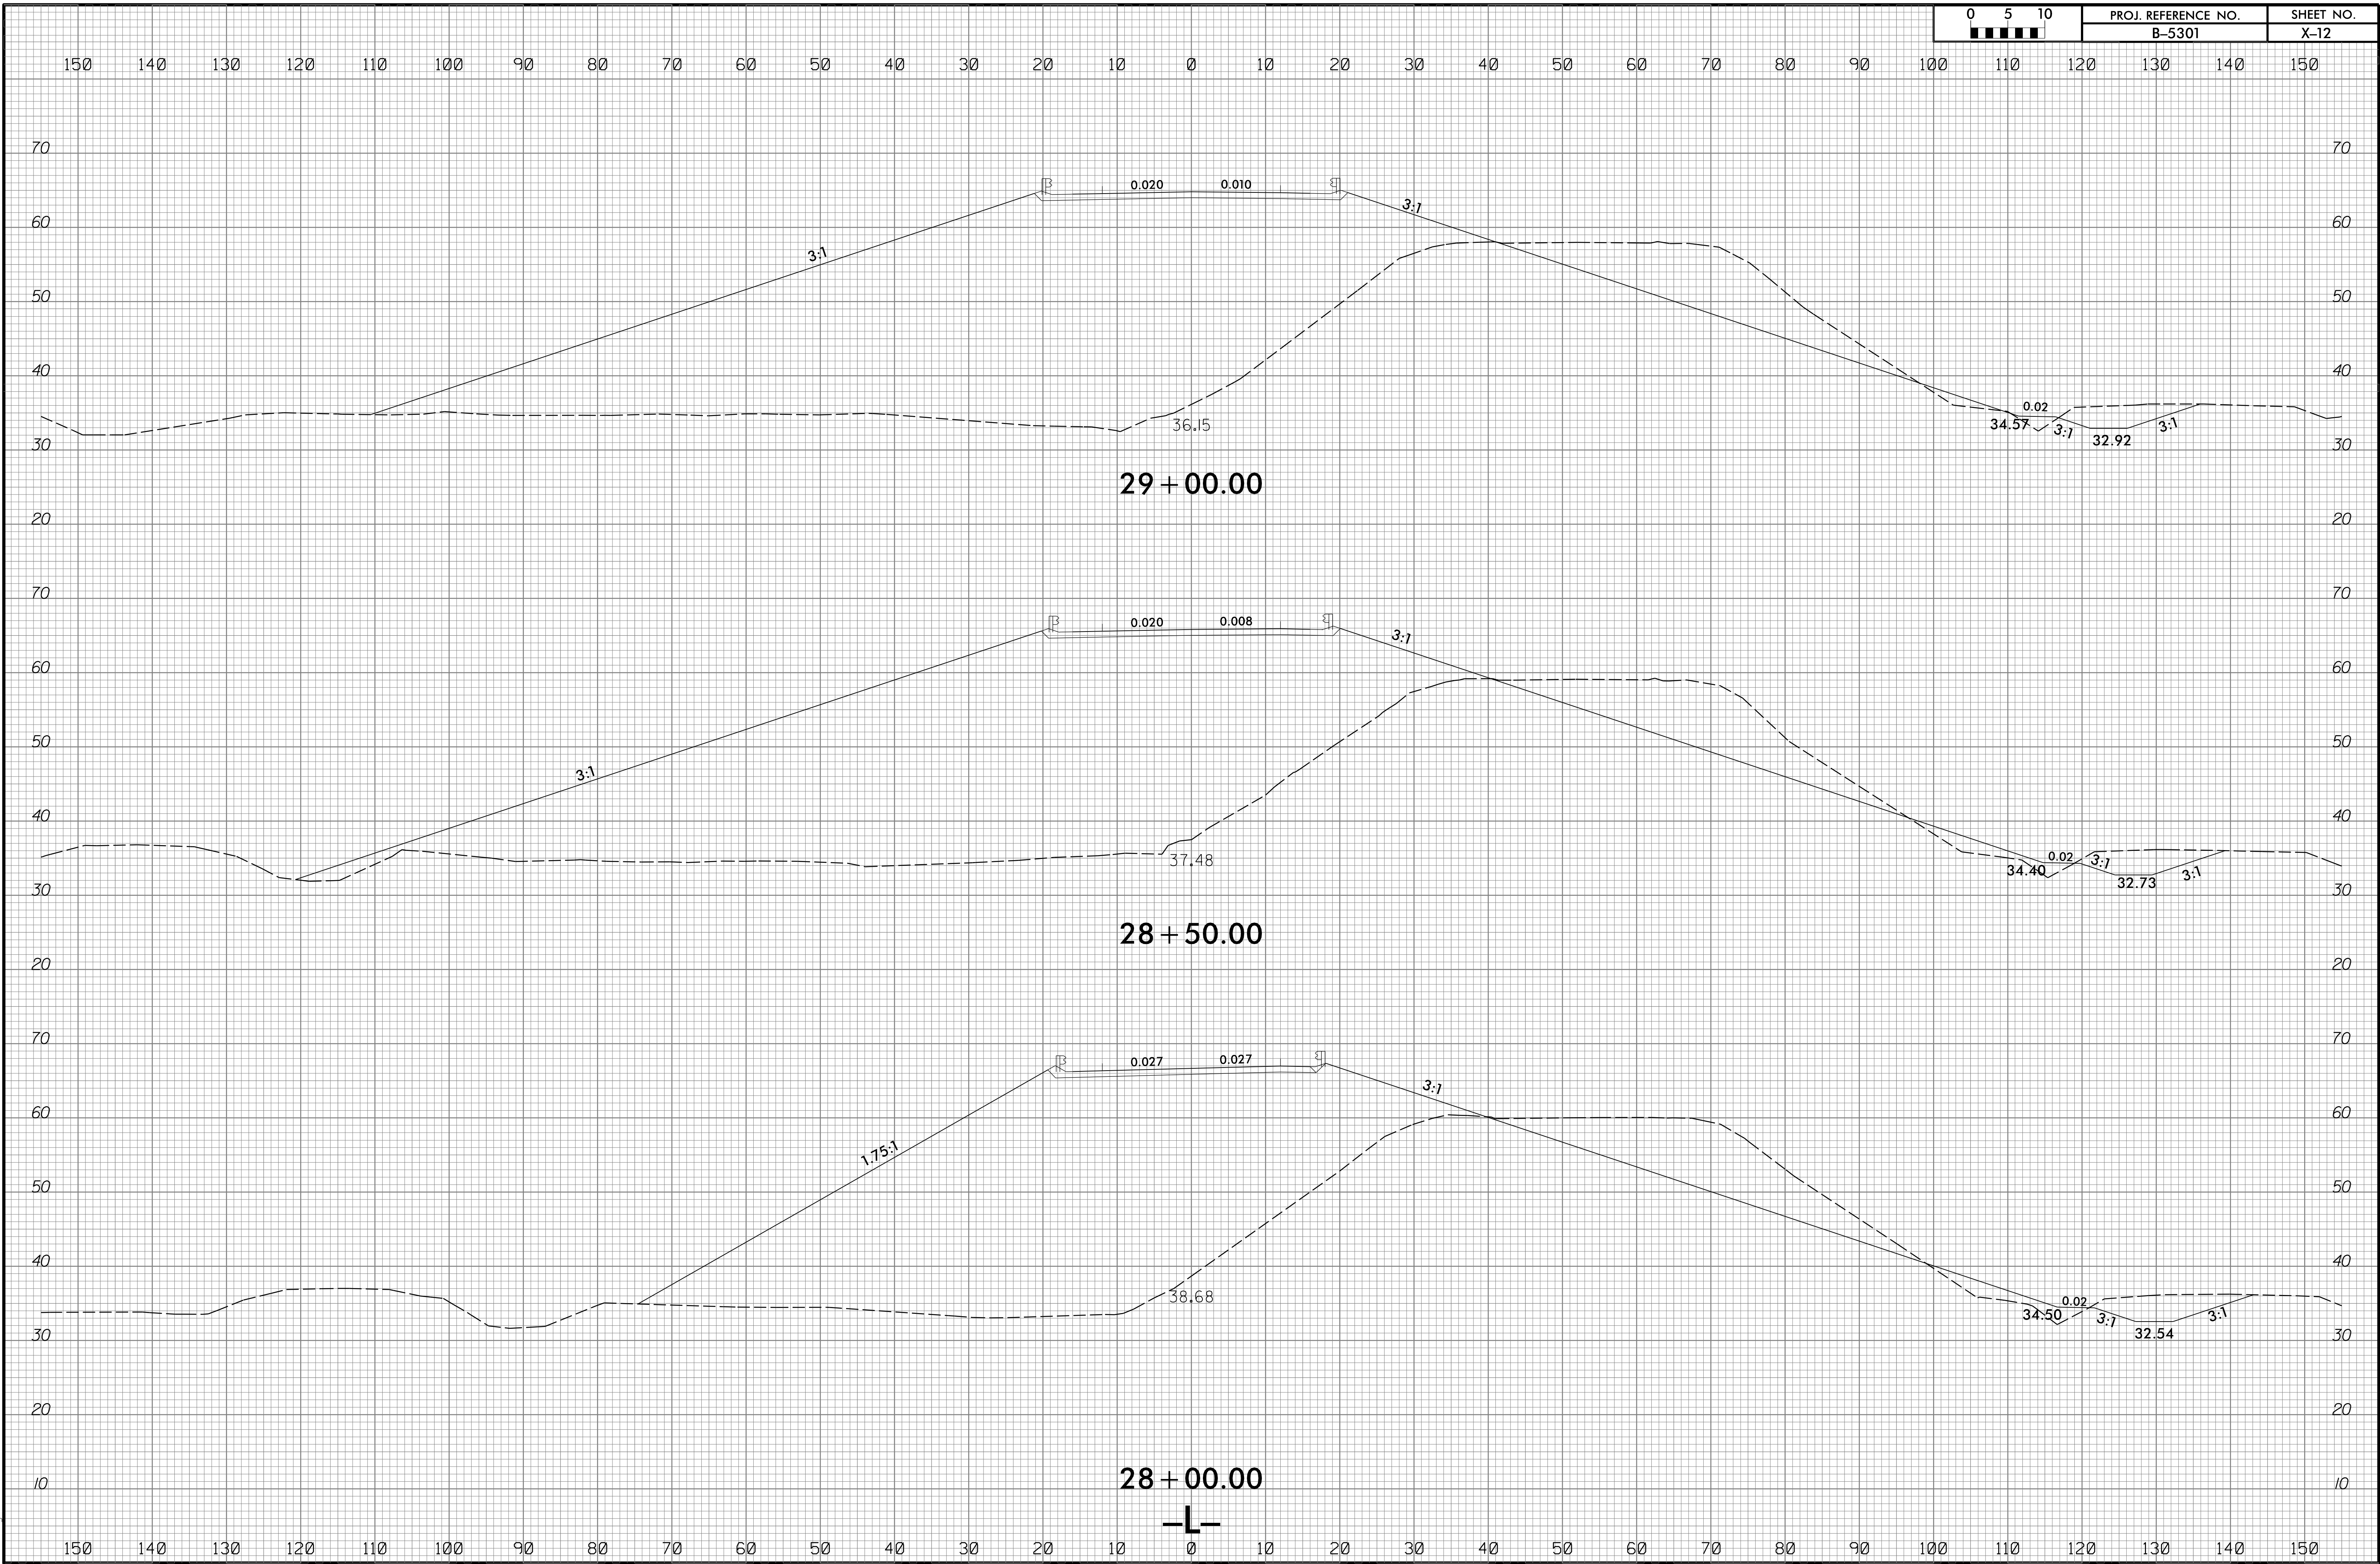



6/23/16


0 5 10	PROJ. REFERENCE NO.	SHEET NO.
█ █ █ █ █	B-5301	X-13

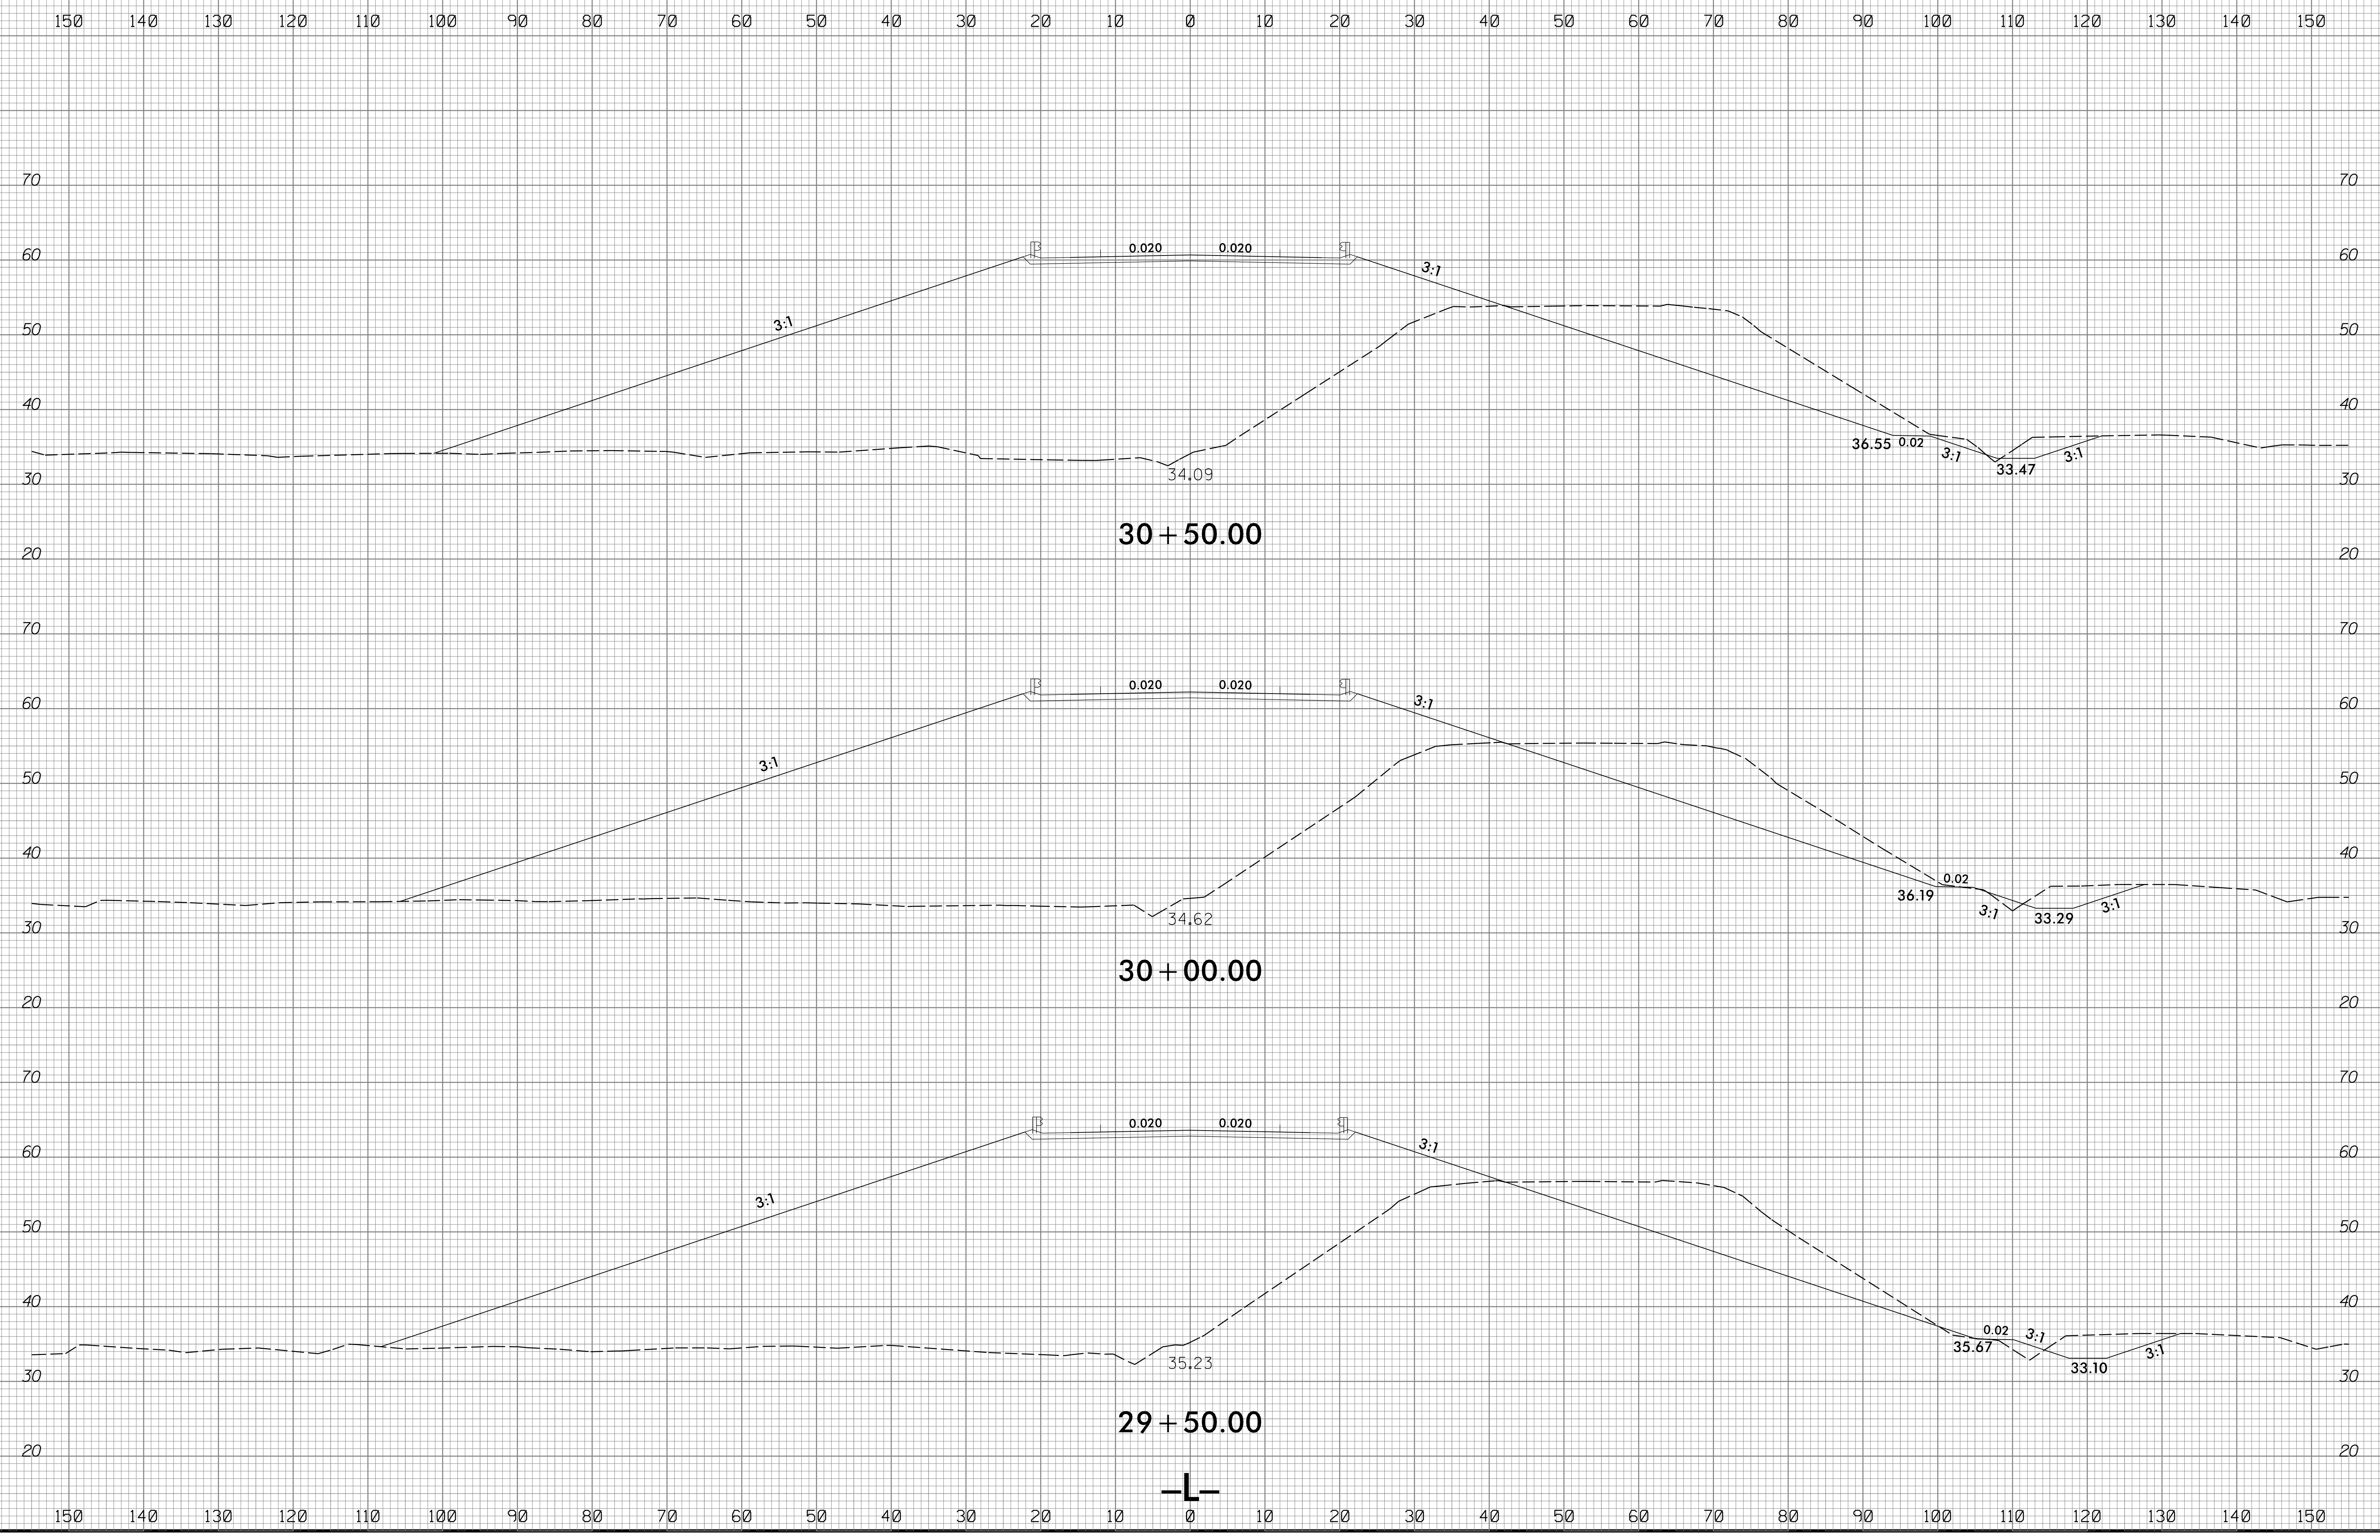


3/4/2020
\\S:\B5301_P0Y_ap1.L.dgn
JSE:R1010101

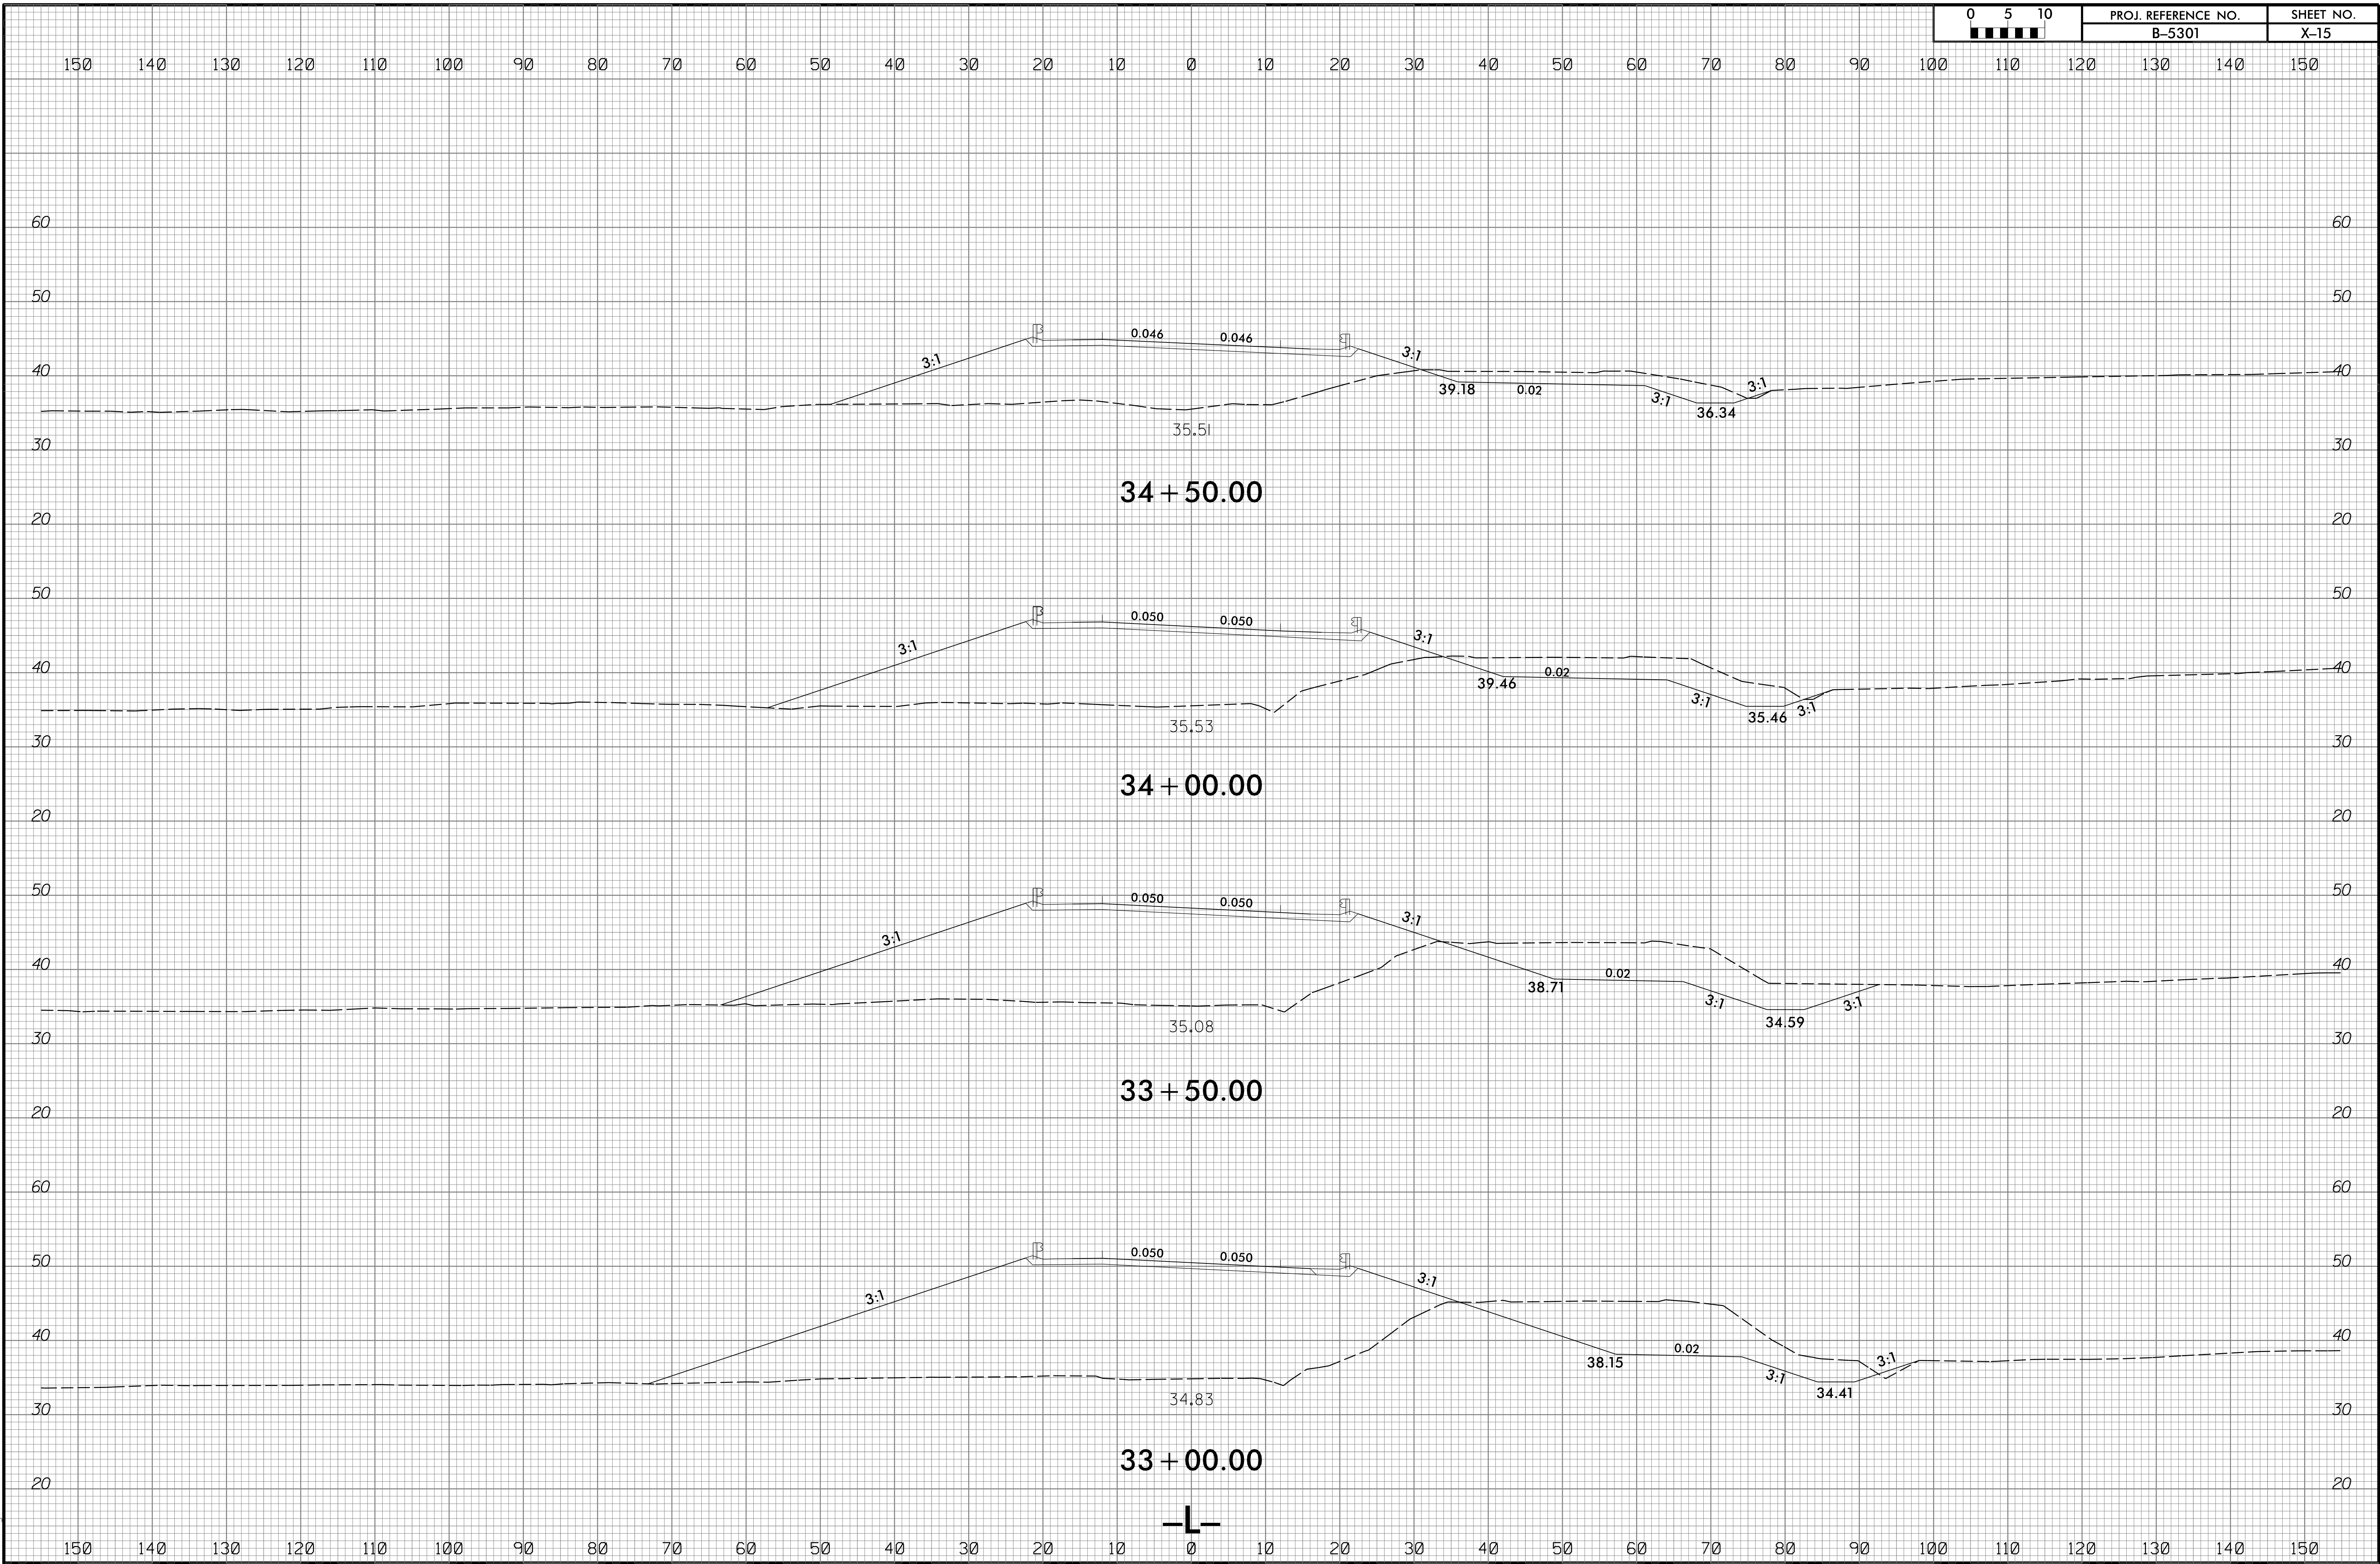

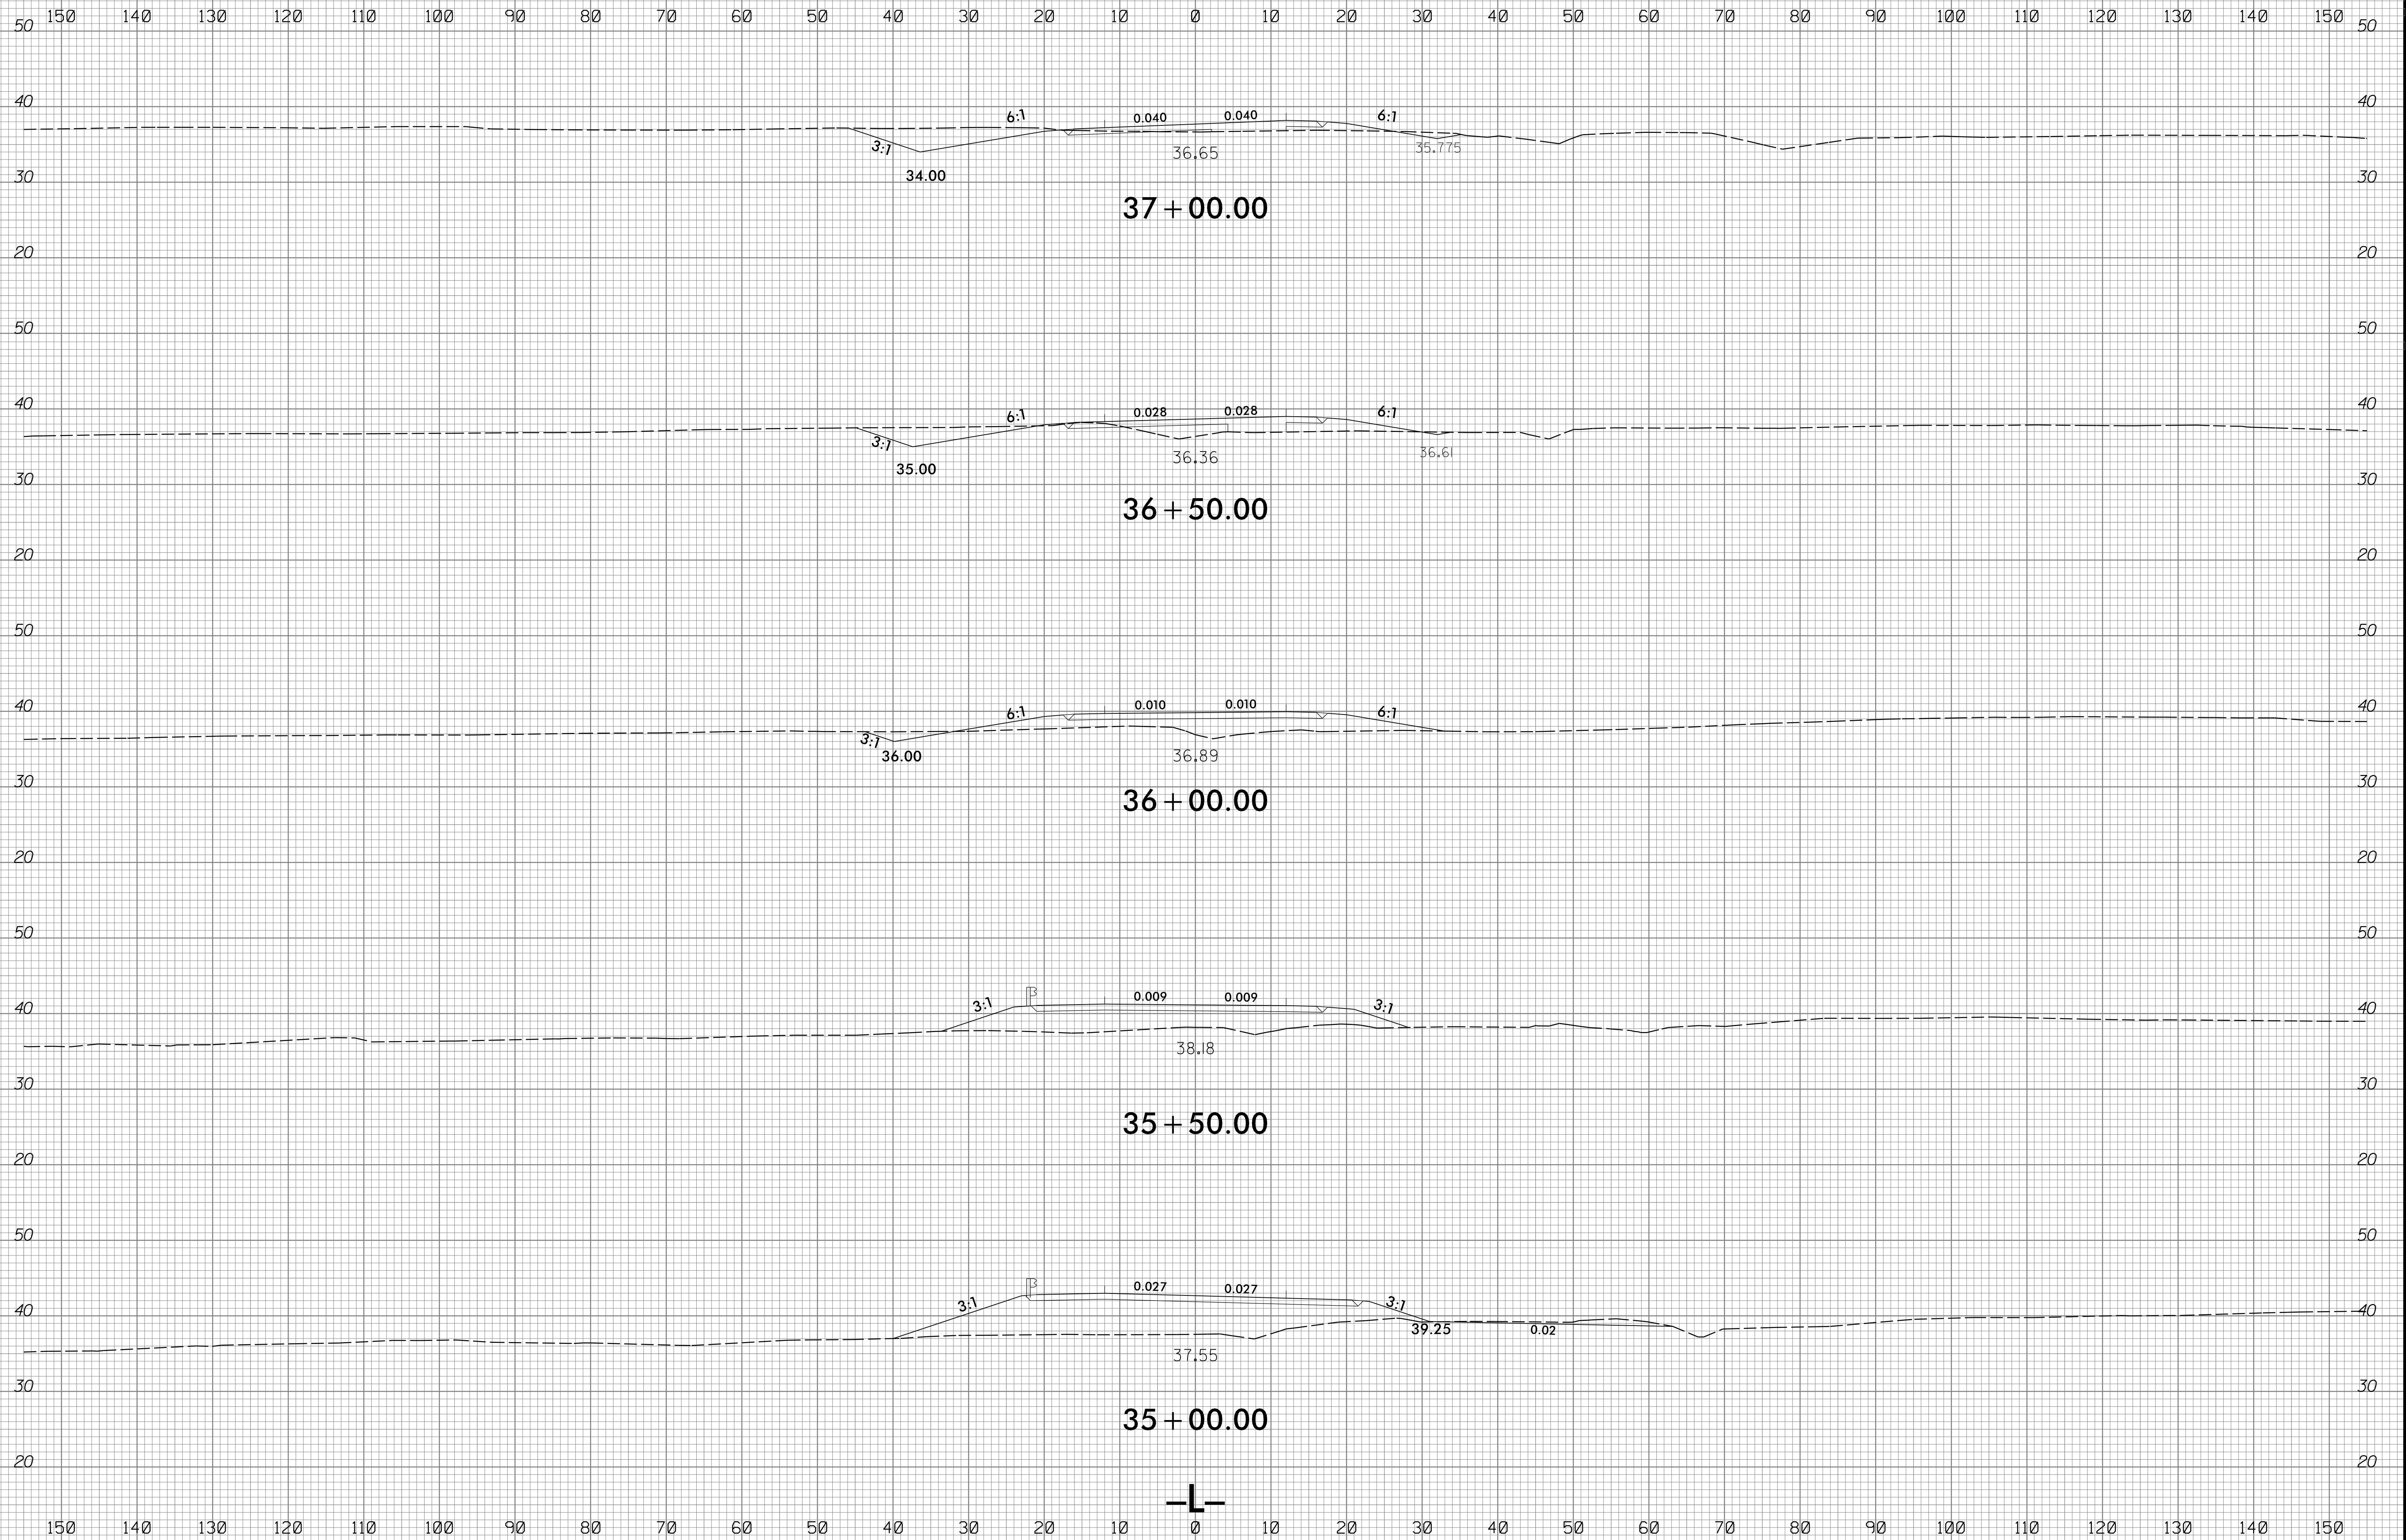

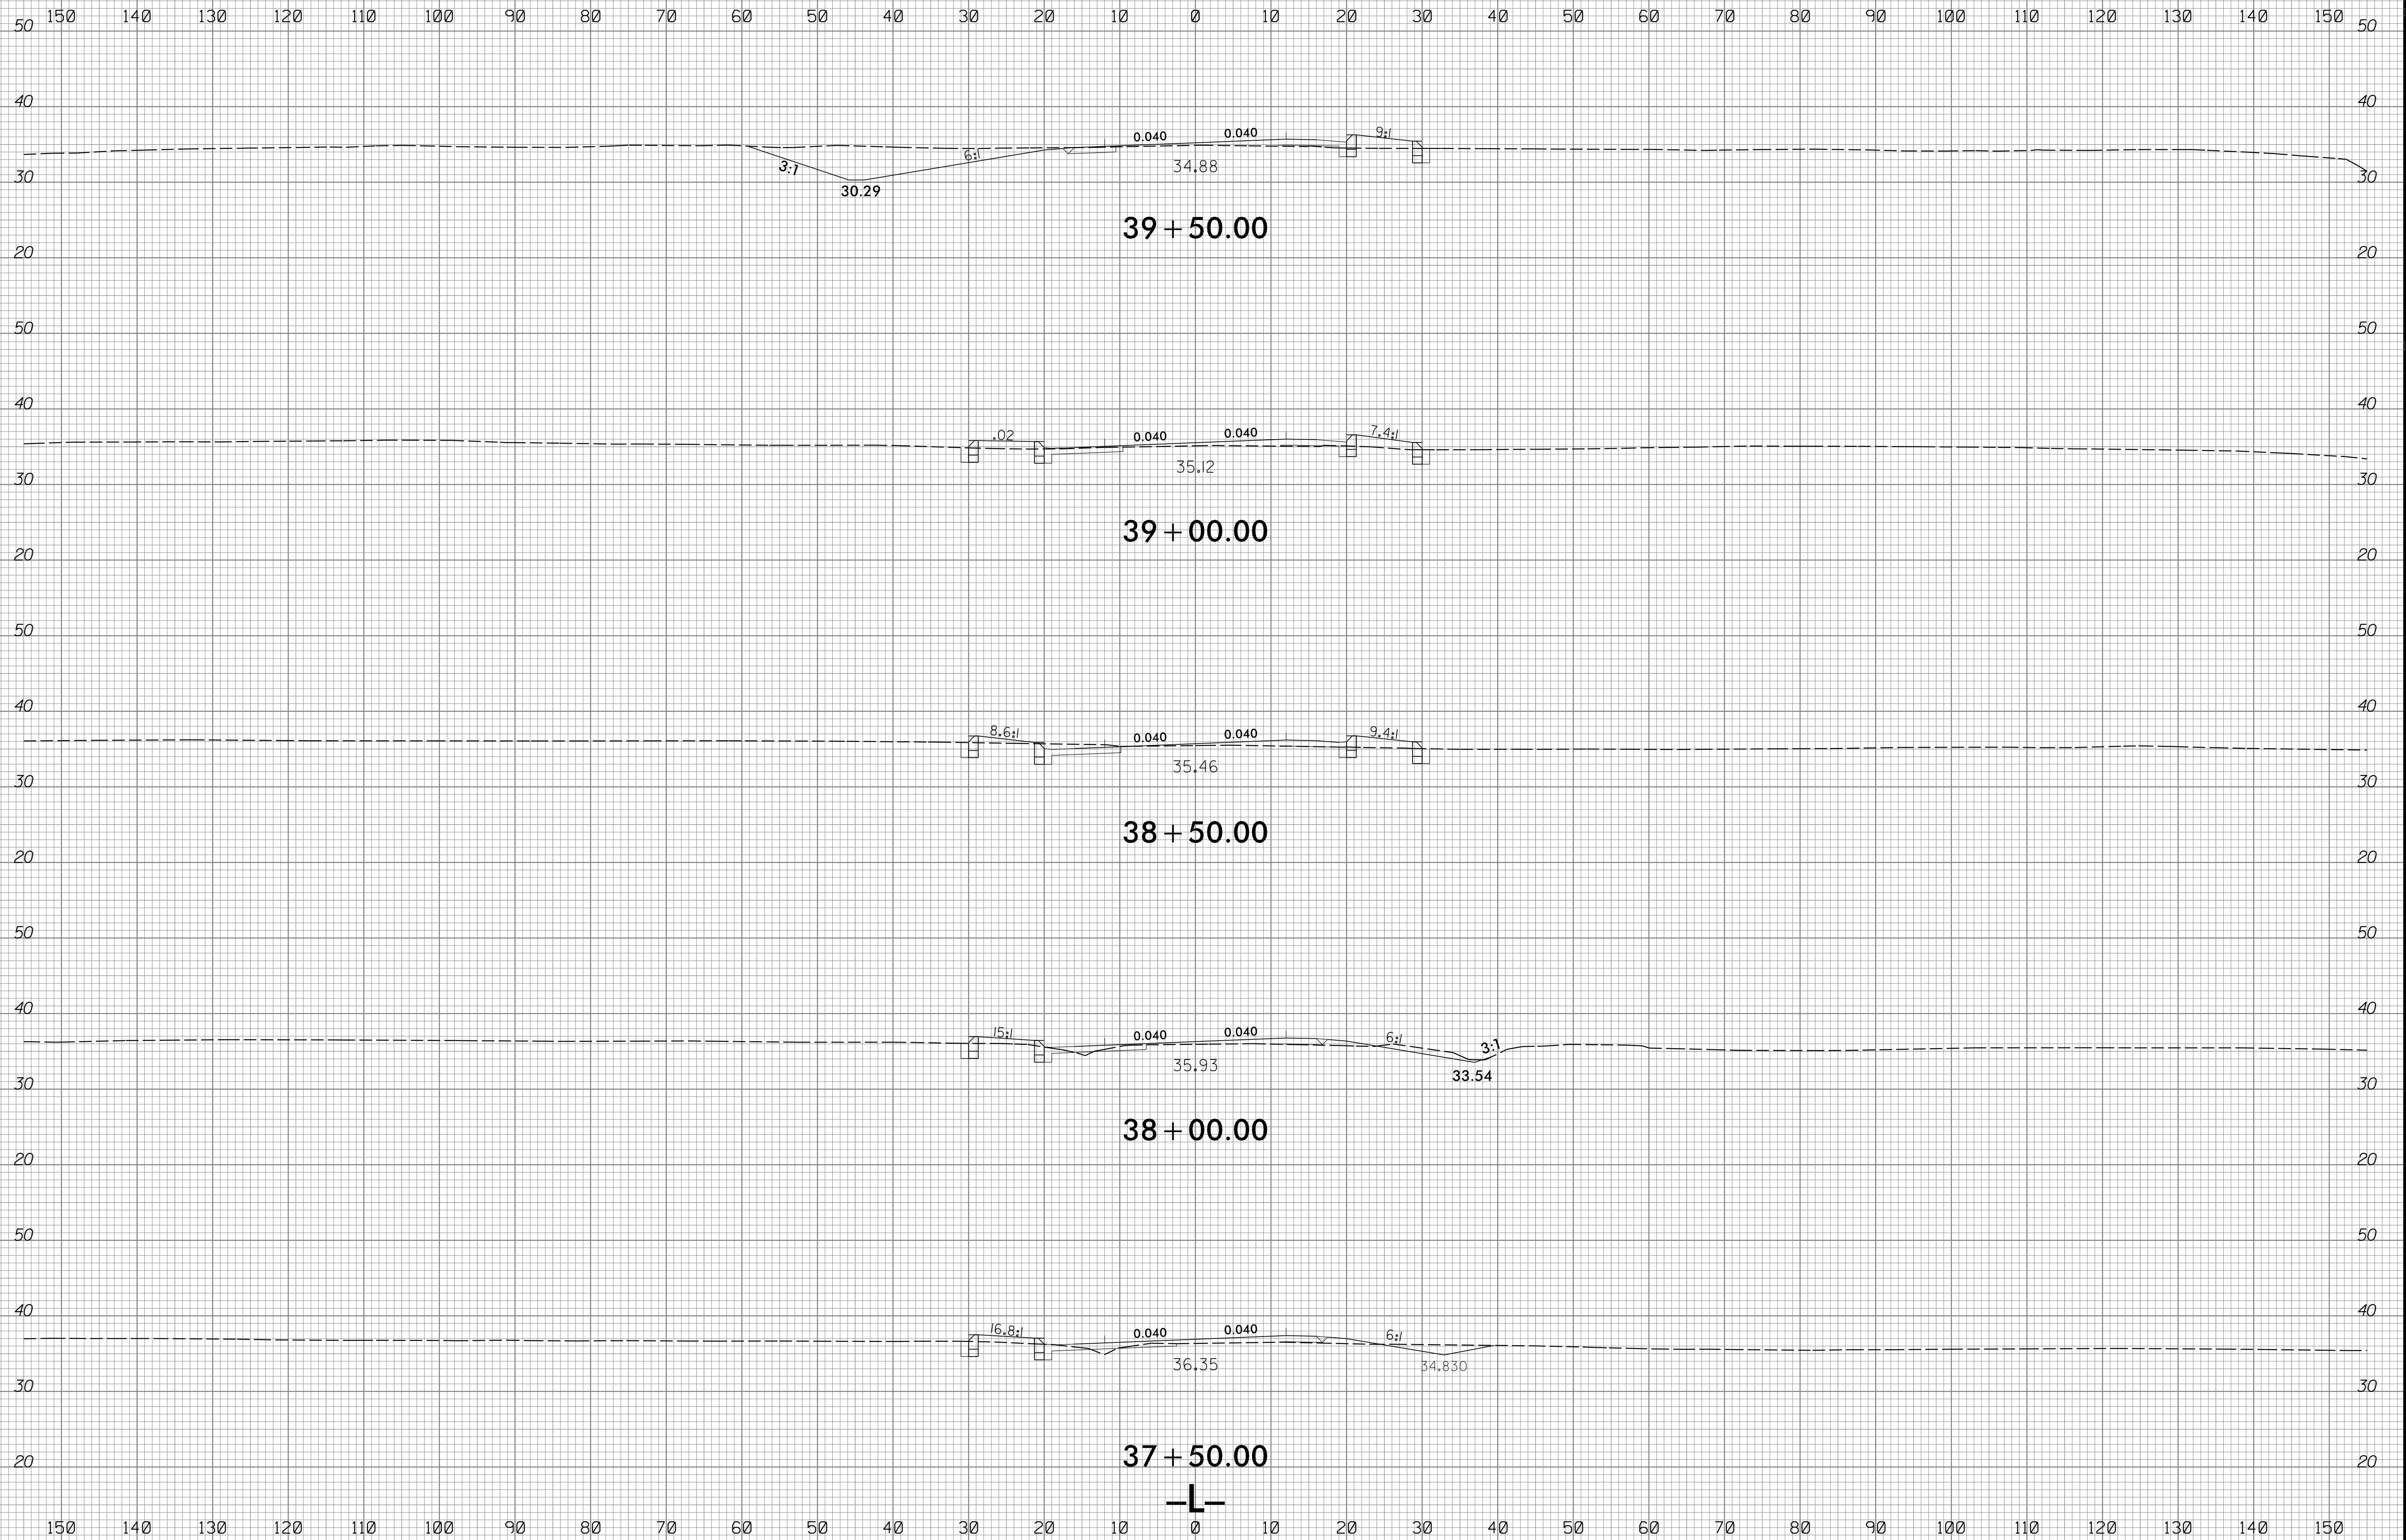

6/23/16

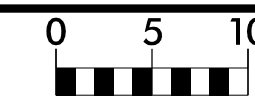

PROJ. REFERENCE NO.
B-5301

SHEET NO.
X-18

150 140 130 120 110 100 90 80 70 60 50 40 30 20 10 0 10 20 30 40 50 60 70 80 90 100 110 120 130 140 150

34.93
42 + 00.00
END PROJECT

4:1 6:1 0.020 0.017 6:1 3:1
32.24 34.73 31.95

41 + 50.00

4:1 6:1 0.020 0.001 6:1 3:1
32.09 34.61 31.80


41 + 00.00

4:1 6:1 0.020 0.020 6:1 3:1
31.94 34.57 31.65

40 + 50.00

HEADWALL 6:1 EOP 0.02 0.0182 3:1
34.69


40 + 00.00

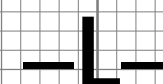

150 140 130 120 110 100 90 80 70 60 50 40 30 20 10 0 10 20 30 40 50 60 70 80 90 100 110 120 130 140 150

4/26/2022
J:\Projects\B5301.RDY_xpl.L.dgn
J:\ER\B5301


6/23/16

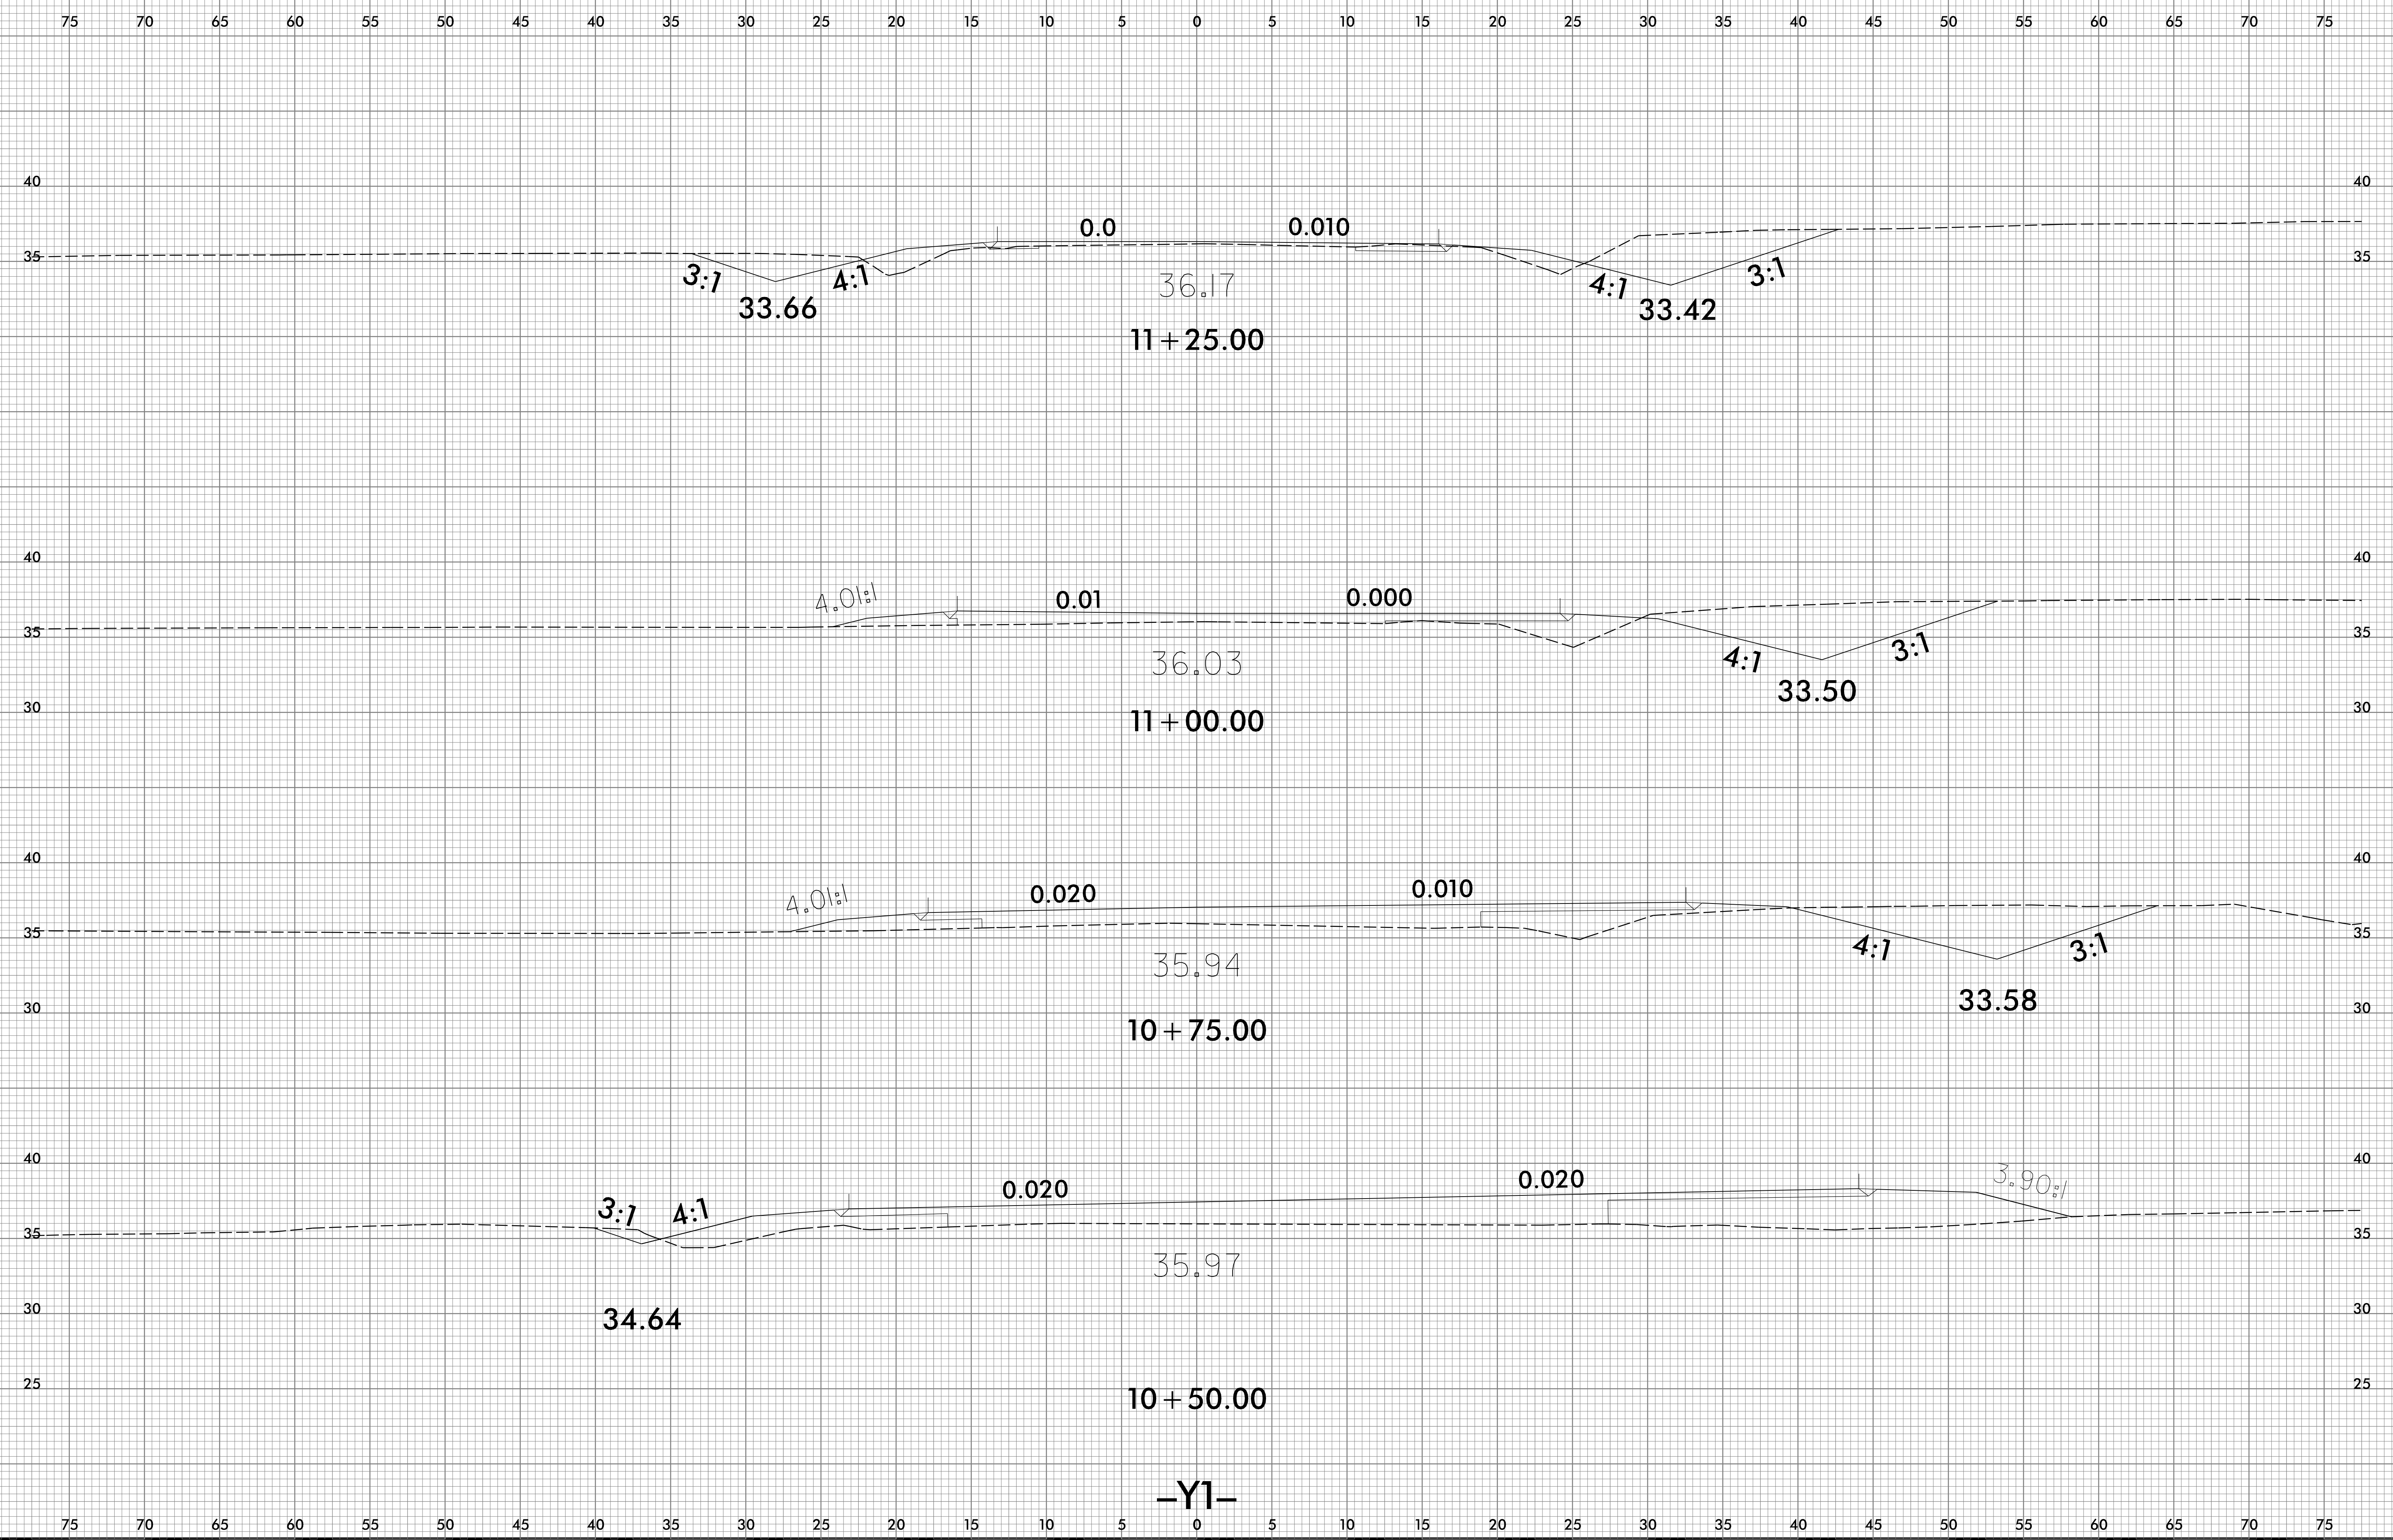

8/13/2018
\\SCV\B5301_P0Y_ap1_Y1.dgn
USERR\jounis

75 70 65 60 55 50 45 40 35 30 25 20 15 10 5 0 5 10 15 20 25 30 35 40 45 50 55 60 65 70 75

STA 11+60.00 END CONSTRUCTION

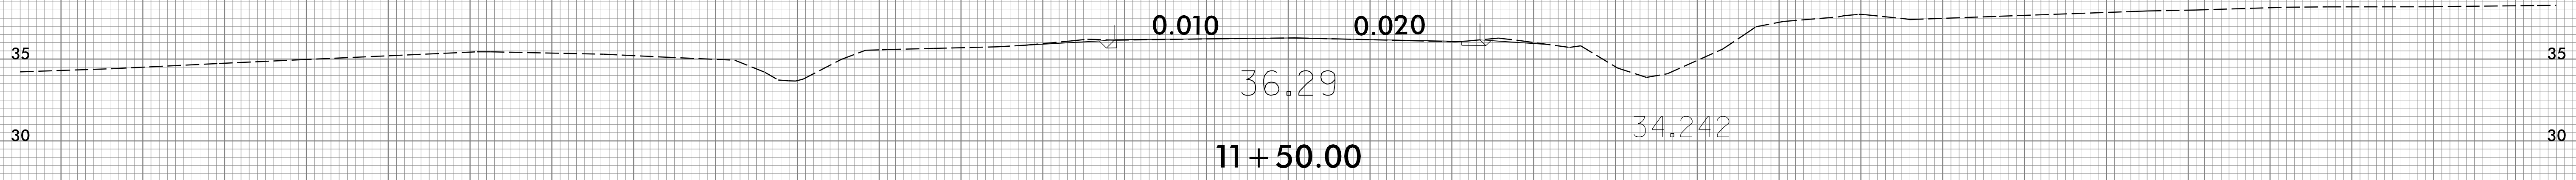

0.010 0.020

36.29

34.242

11+50.00

-Y1-

75 70 65 60 55 50 45 40 35 30 25 20 15 10 5 0 5 10 15 20 25 30 35 40 45 50 55 60 65 70 75




6/23/16

0 2.5 5	PROJ. REFERENCE NO.	SHEET NO.
	B-5301	X-21

75 70 65 60 55 50 45 40 35 30 25 20 15 10 5 0 5 10 15 20 25 30 35 40 45 50 55 60 65 70 75

SHEAR LINE -L-

STA 11+10.00 END CONSTRUCTION

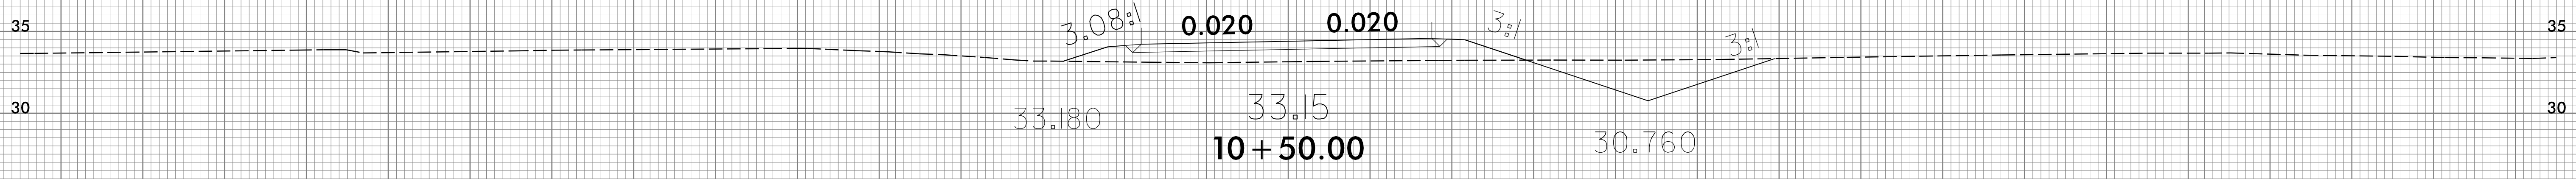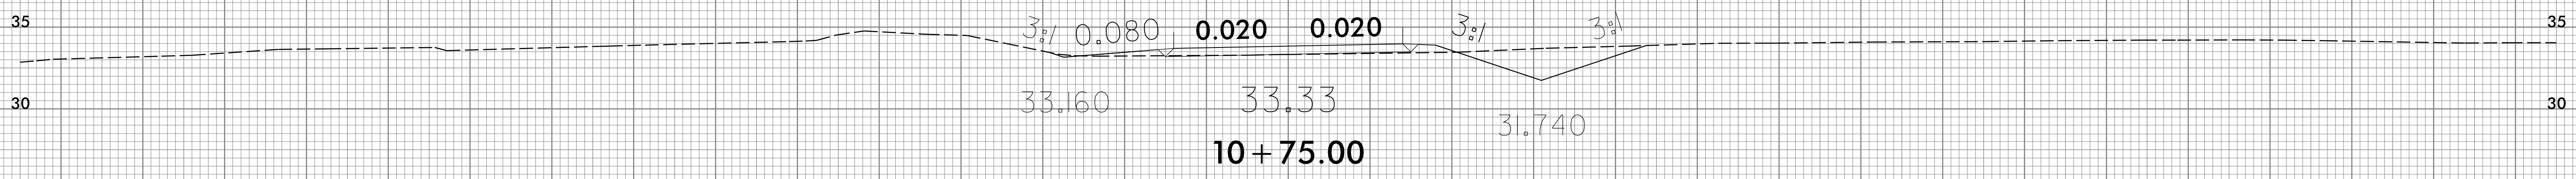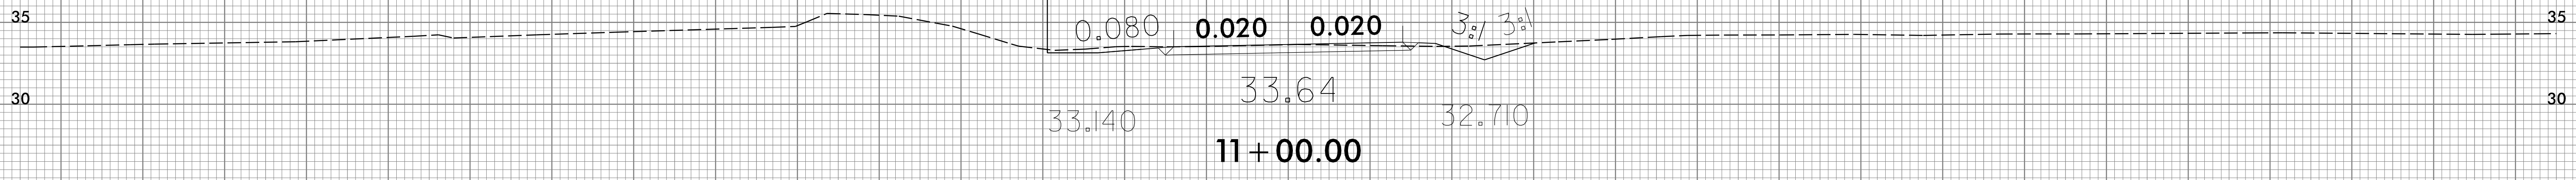


-DR1-

75 70 65 60 55 50 45 40 35 30 25 20 15 10 5 0 5 10 15 20 25 30 35 40 45 50 55 60 65 70 75

8/13/2018 10:50:15 AM \\SC\B5301_P01.ap1.DRI.dgn

6/23/16

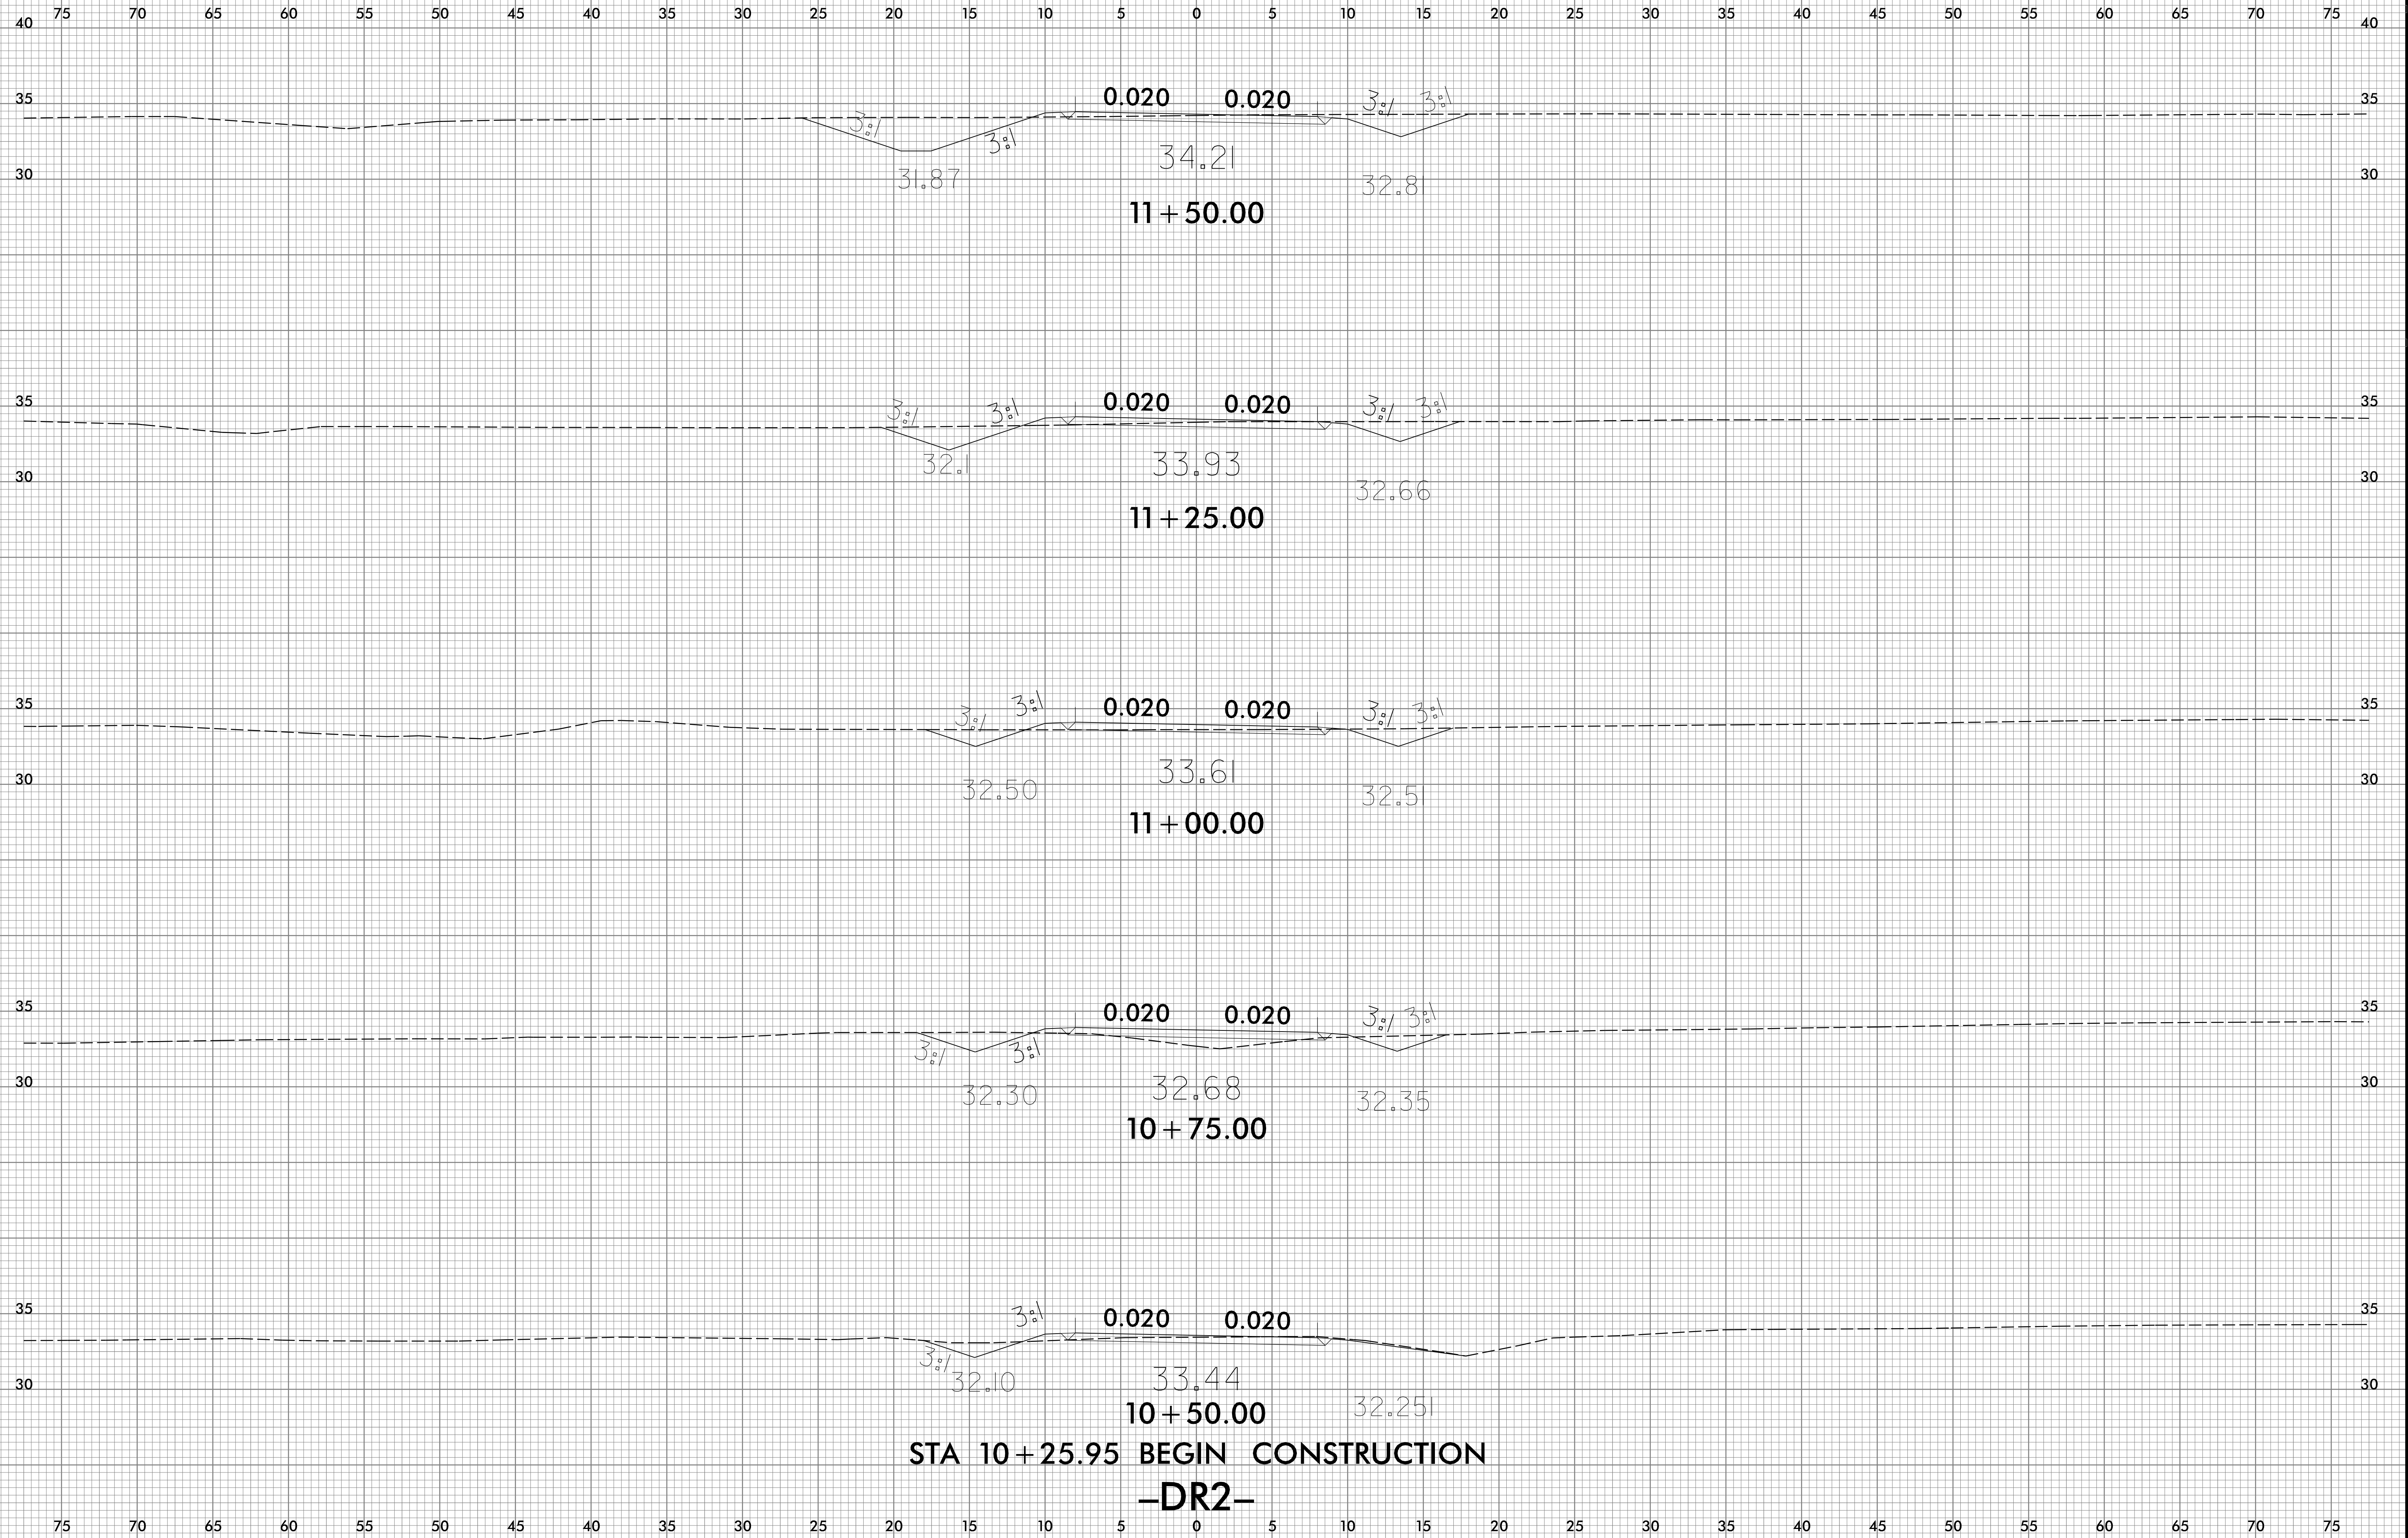

STA 10+25.95 BEGIN CONSTRUCTION

-DR2-

8/13/2018
X:\SC\B5301_P0Y_ap1_DR2.dgn
USERR\mounis