

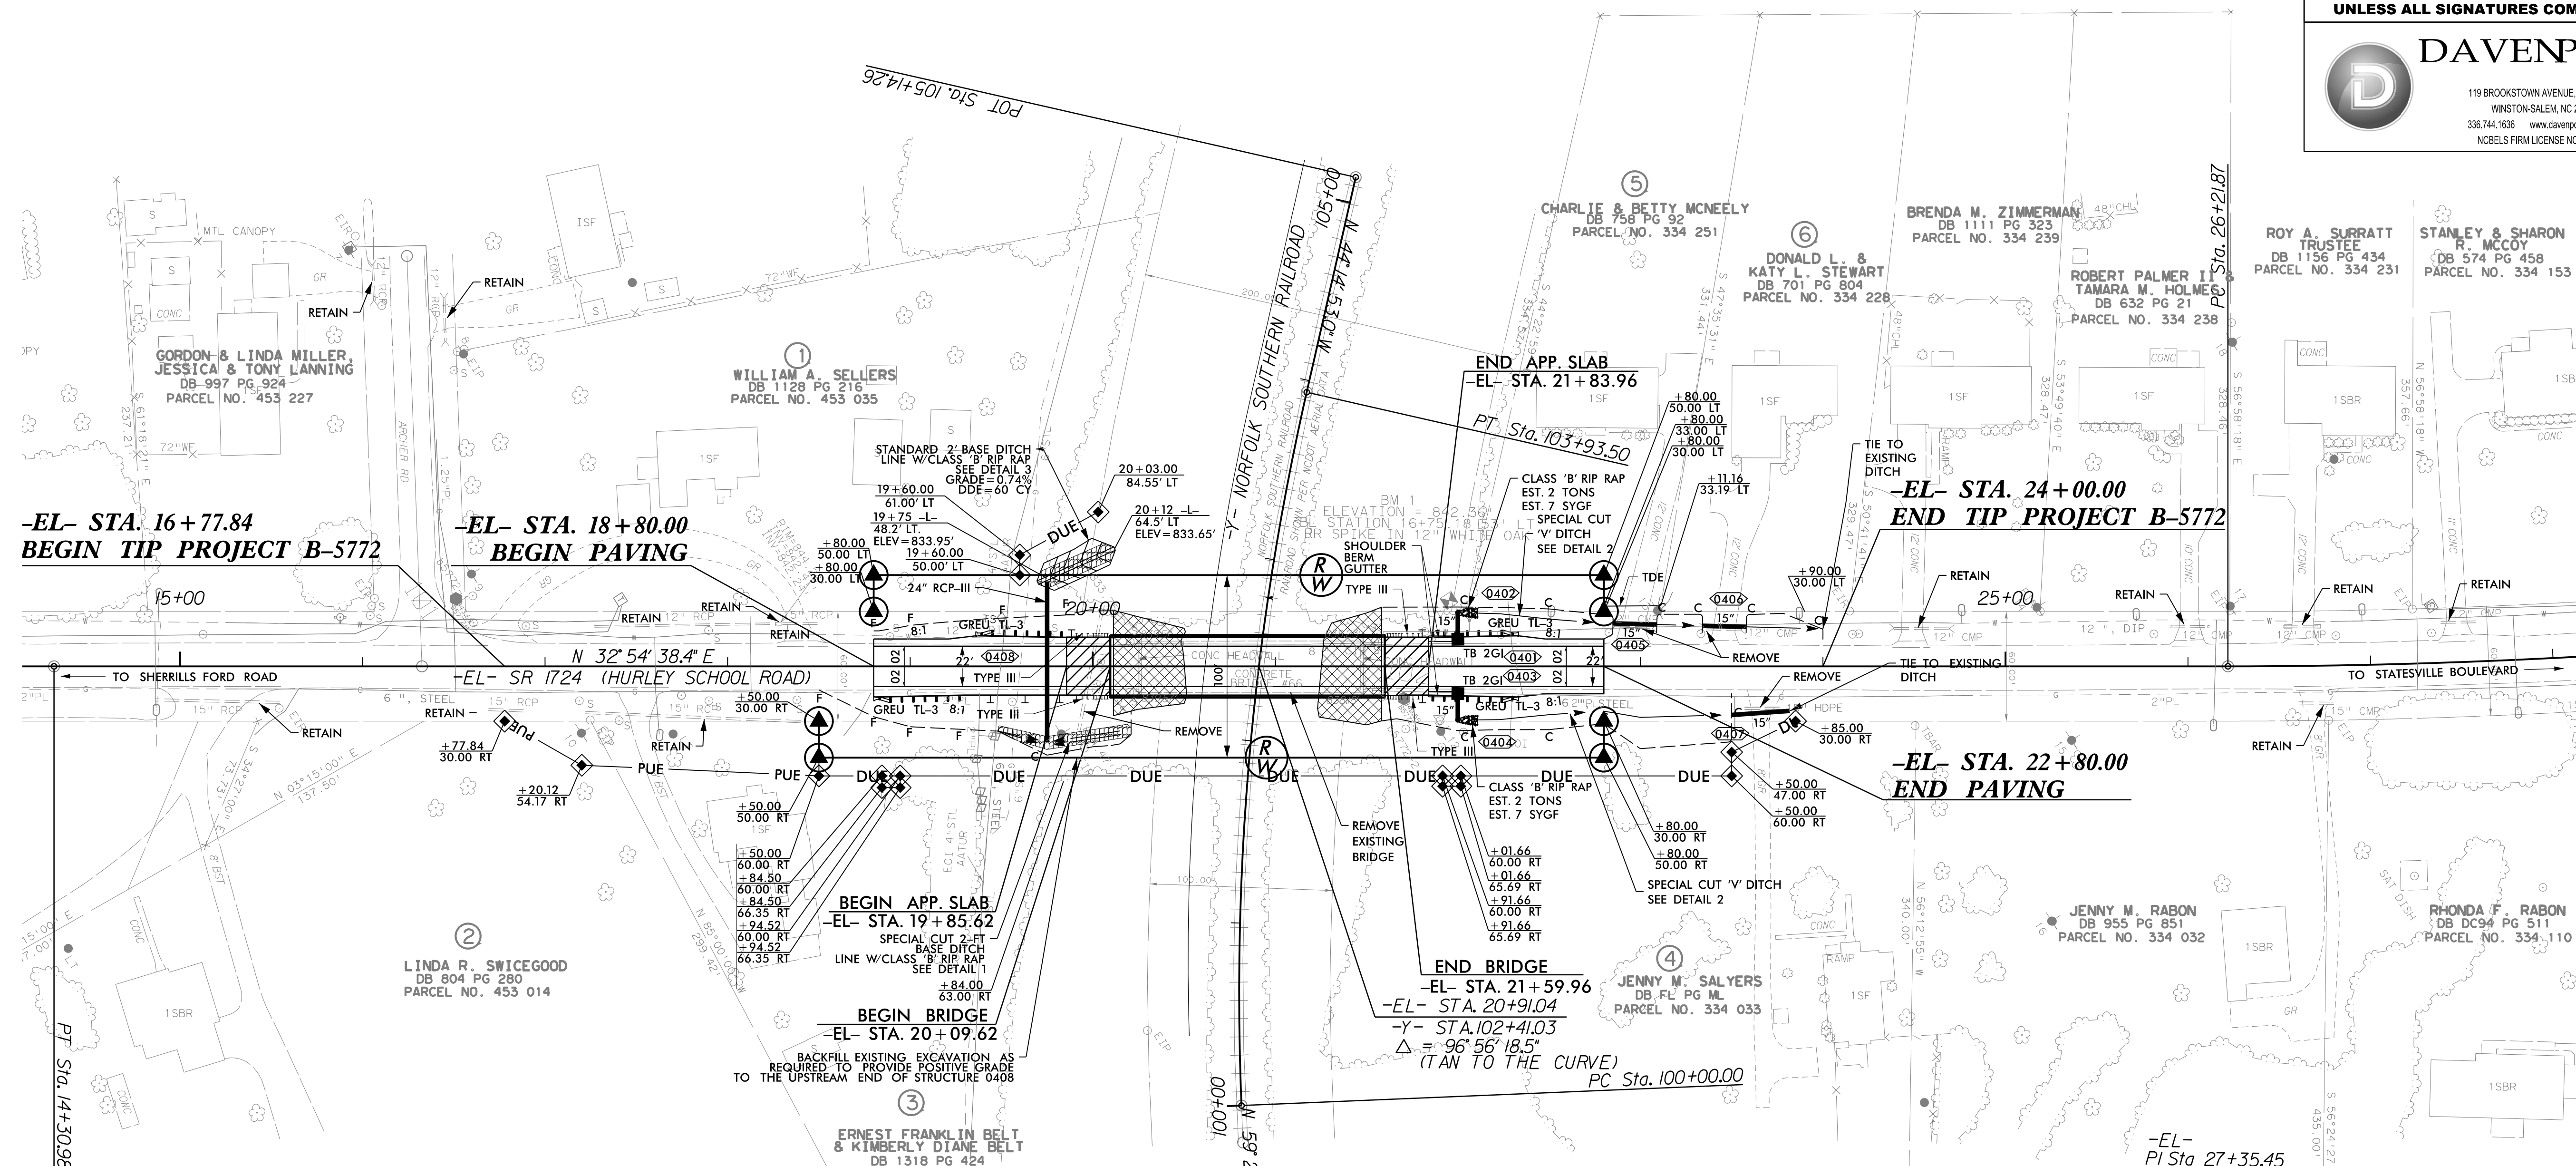
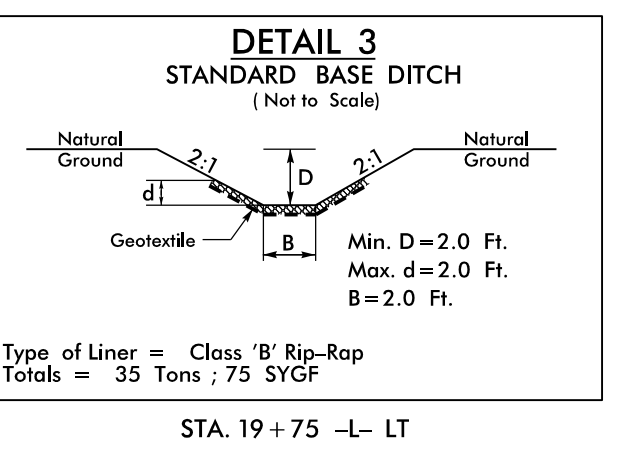


PROJECT REFERENCE NO. B-5772		SHEET NO. 04	
RW SHEET NO.			
ROADWAY DESIGN ENGINEER		HYDRAULICS ENGINEER	
SEPI Engineering & Construction, Inc.			
DOCUMENT NOT CONSIDERED FINAL UNLESS ALL SIGNATURES COMPLETED			
DAVENPORT			
119 BROOKSTOWN AVENUE, SUITE PH1 WINSTON-SALEM, NC 27101 336.744.1636 www.davenportworld.com NCBELS FIRM LICENSE NO. C-2622			

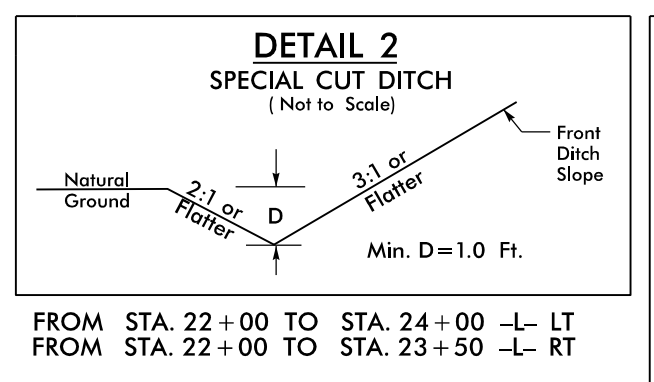

- LEGEND**
- BRIDGE APPROACH SLAB
 - UNCLASSIFIED STRUC. EXCAV. (STRUC. PAY ITEM)

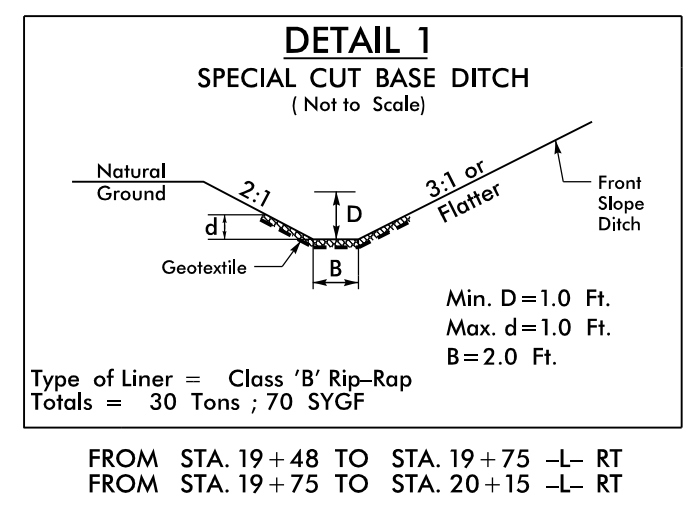

SEE SHEET 5 FOR -EL- PROFILE

SEE SHEETS S-1 THRU S-25 FOR STRUCTURE PLANS

5:57:28 PM 2/1/2016 15:16:09 \\115-RR-EP-111-NC001-B5772-HurleySch\DESIGN\03-CADD\B5772-Roadway\Pro-J\B5772-Rd\PSH_01.dgn