


RIGHT OF WAY CONTROL SHEET

PROJECT REFERENCE NO. B-5772	SHEET NO. RW03E-1
Location and Surveys	
PROJECT SURVEYOR	
	
DOCUMENT NOT CONSIDERED FINAL UNLESS ALL SIGNATURES COMPLETED	

ROW MARKER IRON PIN AND CAP-E

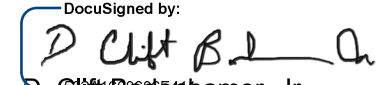
ALIGN	STATION	OFFSET	NORTH	EAST
EL	18+50.00	50.00	714204.9873	1537559.0587
EL	18+50.00	30.00	714215.8540	1537542.2684
EL	18+80.00	-30.00	714273.6394	1537508.1972
EL	18+80.00	-50.00	714284.5060	1537491.4068
EL	22+80.00	50.00	714565.9818	1537792.6919
EL	22+80.00	30.00	714576.8485	1537775.9016
EL	22+80.00	-50.00	714620.3149	1537708.7401
EL	22+80.00	-30.00	714609.4483	1537725.5304

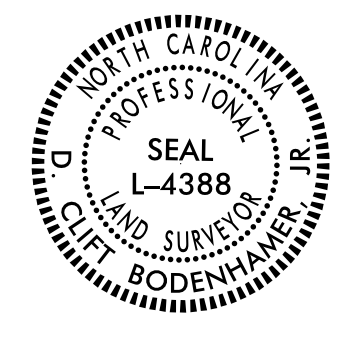
ROW MARKER PERMANENT EASEMENT-E

ALIGN	STATION	OFFSET	NORTH	EAST
EL	16+77.84	30.00	714071.3246	1537448.7300
EL	17+20.12	54.17	714093.6883	1537491.9988
EL	18+50.00	60.00	714199.5540	1537567.4539
EL	18+84.50	66.35	714225.0632	1537591.5325
EL	18+84.50	60.00	714228.5149	1537586.1972
EL	18+94.52	66.35	714233.4784	1537596.9717
EL	18+94.52	60.00	714236.9268	1537591.6413
EL	19+60.00	-61.00	714357.6456	1537525.6395
EL	19+60.00	-50.00	714351.6689	1537534.8742
EL	20+03.00	-84.55	714406.5402	1537529.2323
EL	21+91.66	60.00	714486.3843	1537753.0886
EL	21+91.66	65.69	714483.2942	1537757.8669
EL	22+01.66	60.00	714494.7795	1537758.5219
EL	22+01.66	65.69	714491.6880	1537763.2971
EL	23+50.00	47.00	714626.3781	1537828.2065
EL	23+50.00	60.00	714619.3148	1537839.1203
EL	23+85.00	30.00	714664.9979	1537832.9513

I, D. Cliff Bodenhamer, Jr., certify that the right of way and permanent easement monumentation for this project shown herein was completed under my direct and responsible charge from an actual survey made under my supervision; that all horizontal closures had a minimum ratio of precision of 1:10,000 (Class A). Field work was performed on 4/4/2022, and all coordinates are based on NAD83/2011. That this survey was performed to meet the requirements of 21NCAC 56.1600 as applicable.

This 4th day of April, 2022.

DocuSigned by:

 D. Cliff Bodenhamer, Jr.
 Professional Land Surveyor L-4388



REVISIONS

Q:\APR-2022\B5772\Units\0300\Winston\Bridges\Computer\Bridges\B5772\Right of Way Station\CTL_SHEETS\ToBeChecked\B5772.LS.RW03E-1.dgn
 Q:\APR-2022\B5772\Units\0300\Winston\Bridges\Computer\Bridges\B5772\Right of Way Station\CTL_SHEETS\ToBeChecked\B5772.LS.RW03E-1.dgn
 Q:\APR-2022\B5772\Units\0300\Winston\Bridges\Computer\Bridges\B5772\Right of Way Station\CTL_SHEETS\ToBeChecked\B5772.LS.RW03E-1.dgn

NOTES:

1. IF FURTHER INFORMATION REGARDING PROJECT CONTROL IS NEEDED PLEASE CONTACT THE LOCATION AND SURVEYS UNIT.
2. PROJECT CONTROL WAS ESTABLISHED USING GNSS, THE GLOBAL NAVIGATION SATELLITE SYSTEM.
3. RIGHT OF WAY MONUMENTATION ESTABLISHED _____ TO _____.