


STATE OF NORTH CAROLINA
DIVISION OF HIGHWAYS

TRANSPORTATION MANAGEMENT PLAN

ROWAN COUNTY

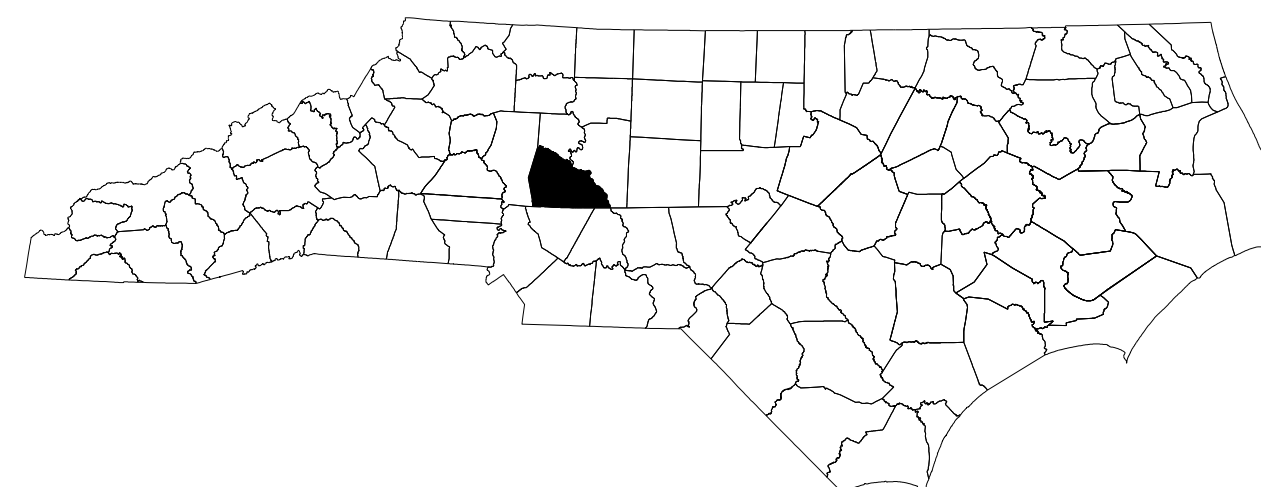

INDEX OF SHEETS

SHEET NO.	TITLE
TMP-1	TITLE SHEET, INDEX OF SHEETS, LIST OF APPLICABLE ROADWAY STANDARD DRAWINGS, AND LEGEND
TMP-1A	CONSTRUCTION PHASING AND GENERAL NOTES
TMP-2	OFF-SITE DETOUR PLAN

ROADWAY STANDARD DRAWINGS

THE FOLLOWING ROADWAY STANDARD DRAWINGS AS SHOWN IN "ROADWAY STANDARD DRAWINGS"- N.C. DEPARTMENT OF TRANSPORTATION - RALEIGH, N.C., DATED JANUARY 2018 ARE APPLICABLE TO THIS PROJECT AND BY REFERENCE HEREBY ARE CONSIDERED A PART OF THESE PLANS:

STD. NO.	TITLE
1101.03	TEMPORARY ROAD CLOSURES
1110.01	STATIONARY WORK ZONE SIGNS
1110.02	PORTABLE WORK ZONE SIGNS
1145.01	BARRICADES
1165.01	TRUCK MOUNTED ATTENUATOR

LEGEND

GENERAL

- DIRECTION OF TRAFFIC FLOW
- DIRECTION OF PEDESTRIAN TRAFFIC FLOW
- EXIST. PVMT.
- NORTH ARROW
- PROPOSED PVMT.
- WORK AREA
- TEMPORARY PAVEMENT
- AGGREGATE BASE COURSE

TRAFFIC CONTROL DEVICES

- BARRICADE (TYPE III)
- CONE
- DRUM SKINNY DRUM TUBULAR MARKER
- TEMPORARY CRASH CUSHION
- FLASHING ARROW PANEL
- FLAGGER
- LAW ENFORCEMENT
- TRUCK MOUNTED ATTENUATOR (TMA)
- CHANGEABLE MESSAGE SIGN


TEMPORARY SIGNING

- PORTABLE SIGN
- STATIONARY SIGN
- STATIONARY OR PORTABLE SIGN

SIGNALS

- EXISTING
- PROPOSED

**DOCUMENT NOT CONSIDERED FINAL
UNLESS ALL SIGNATURES COMPLETED**

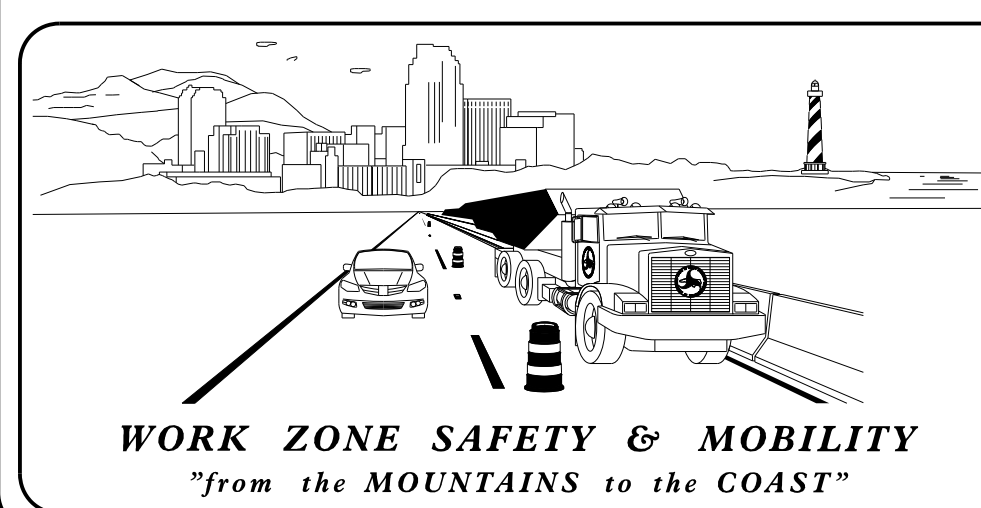

PLANS PREPARED BY:

EDITH G. PETERS, PE
PROJECT ENGINEER

ZACHERY ANDREWS, EI
PROJECT DESIGN ENGINEER

NCDOT CONTACTS:

KENNETH C. THORNEWELL, PE
PROJECT ENGINEER

JUSTIN D. BEAVER, PE
PROJECT DESIGN ENGINEER



DAVENPORT

119 BROOKSTOWN AVENUE, SUITE PH1
WINSTON-SALEM, NC 27101
336.744.1636 www.davenportworld.com
NCBELS FIRM LICENSE NO. C-2922

APPROVED:
DATE: 04/18/2022

SEAL

3/29/2022
Z:\2016\160911\NCDOT\B5772*Hurley\Sch\DESIGN\03\CADD\B5772\Roadway\Proj\TMP\160911*Title*TCP-1.dgn
User: JPeek