

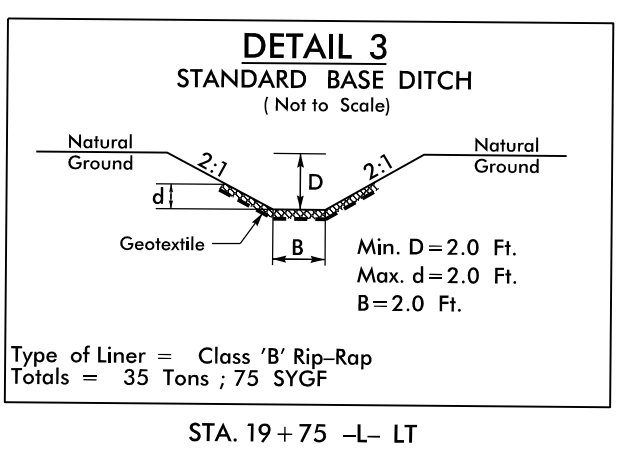
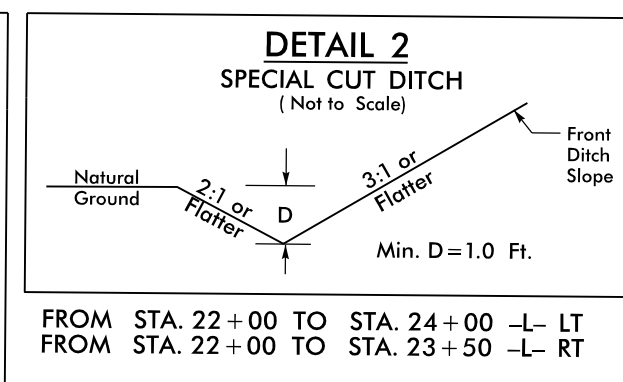


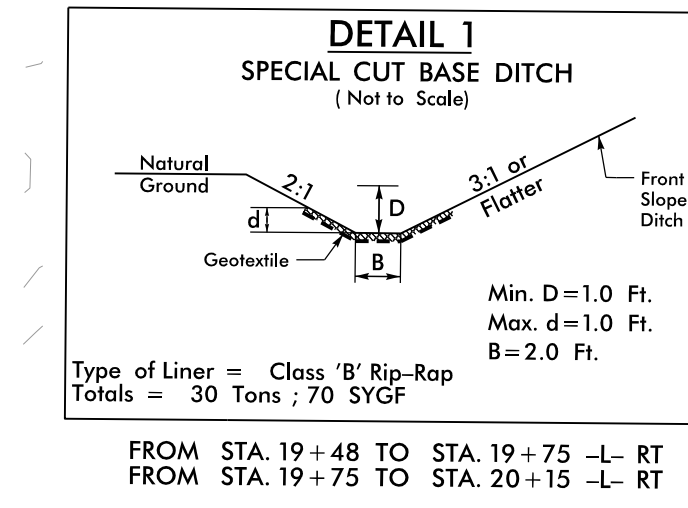

PLANS
 TRUSTEE R. MCCOY DB 1156 PG 434 PARCEL NO. 334 231
 JIMMIE B. SHANKLIN DB 574 PG 458 PARCEL NO. 334 153
 CHARLIE & BETTY MCNEELY DB 758 PG 92 PARCEL NO. 334 251
 DONALD L. & KATY L. STEWART DB 701 PG 804 PARCEL NO. 334 228
 BRENDA M. ZIMMERMAN DB 1111 PG 323 PARCEL NO. 334 239
 ROBERT PALMER I. TAMARA M. HOLMES DB 632 PG 21 PARCEL NO. 334 238

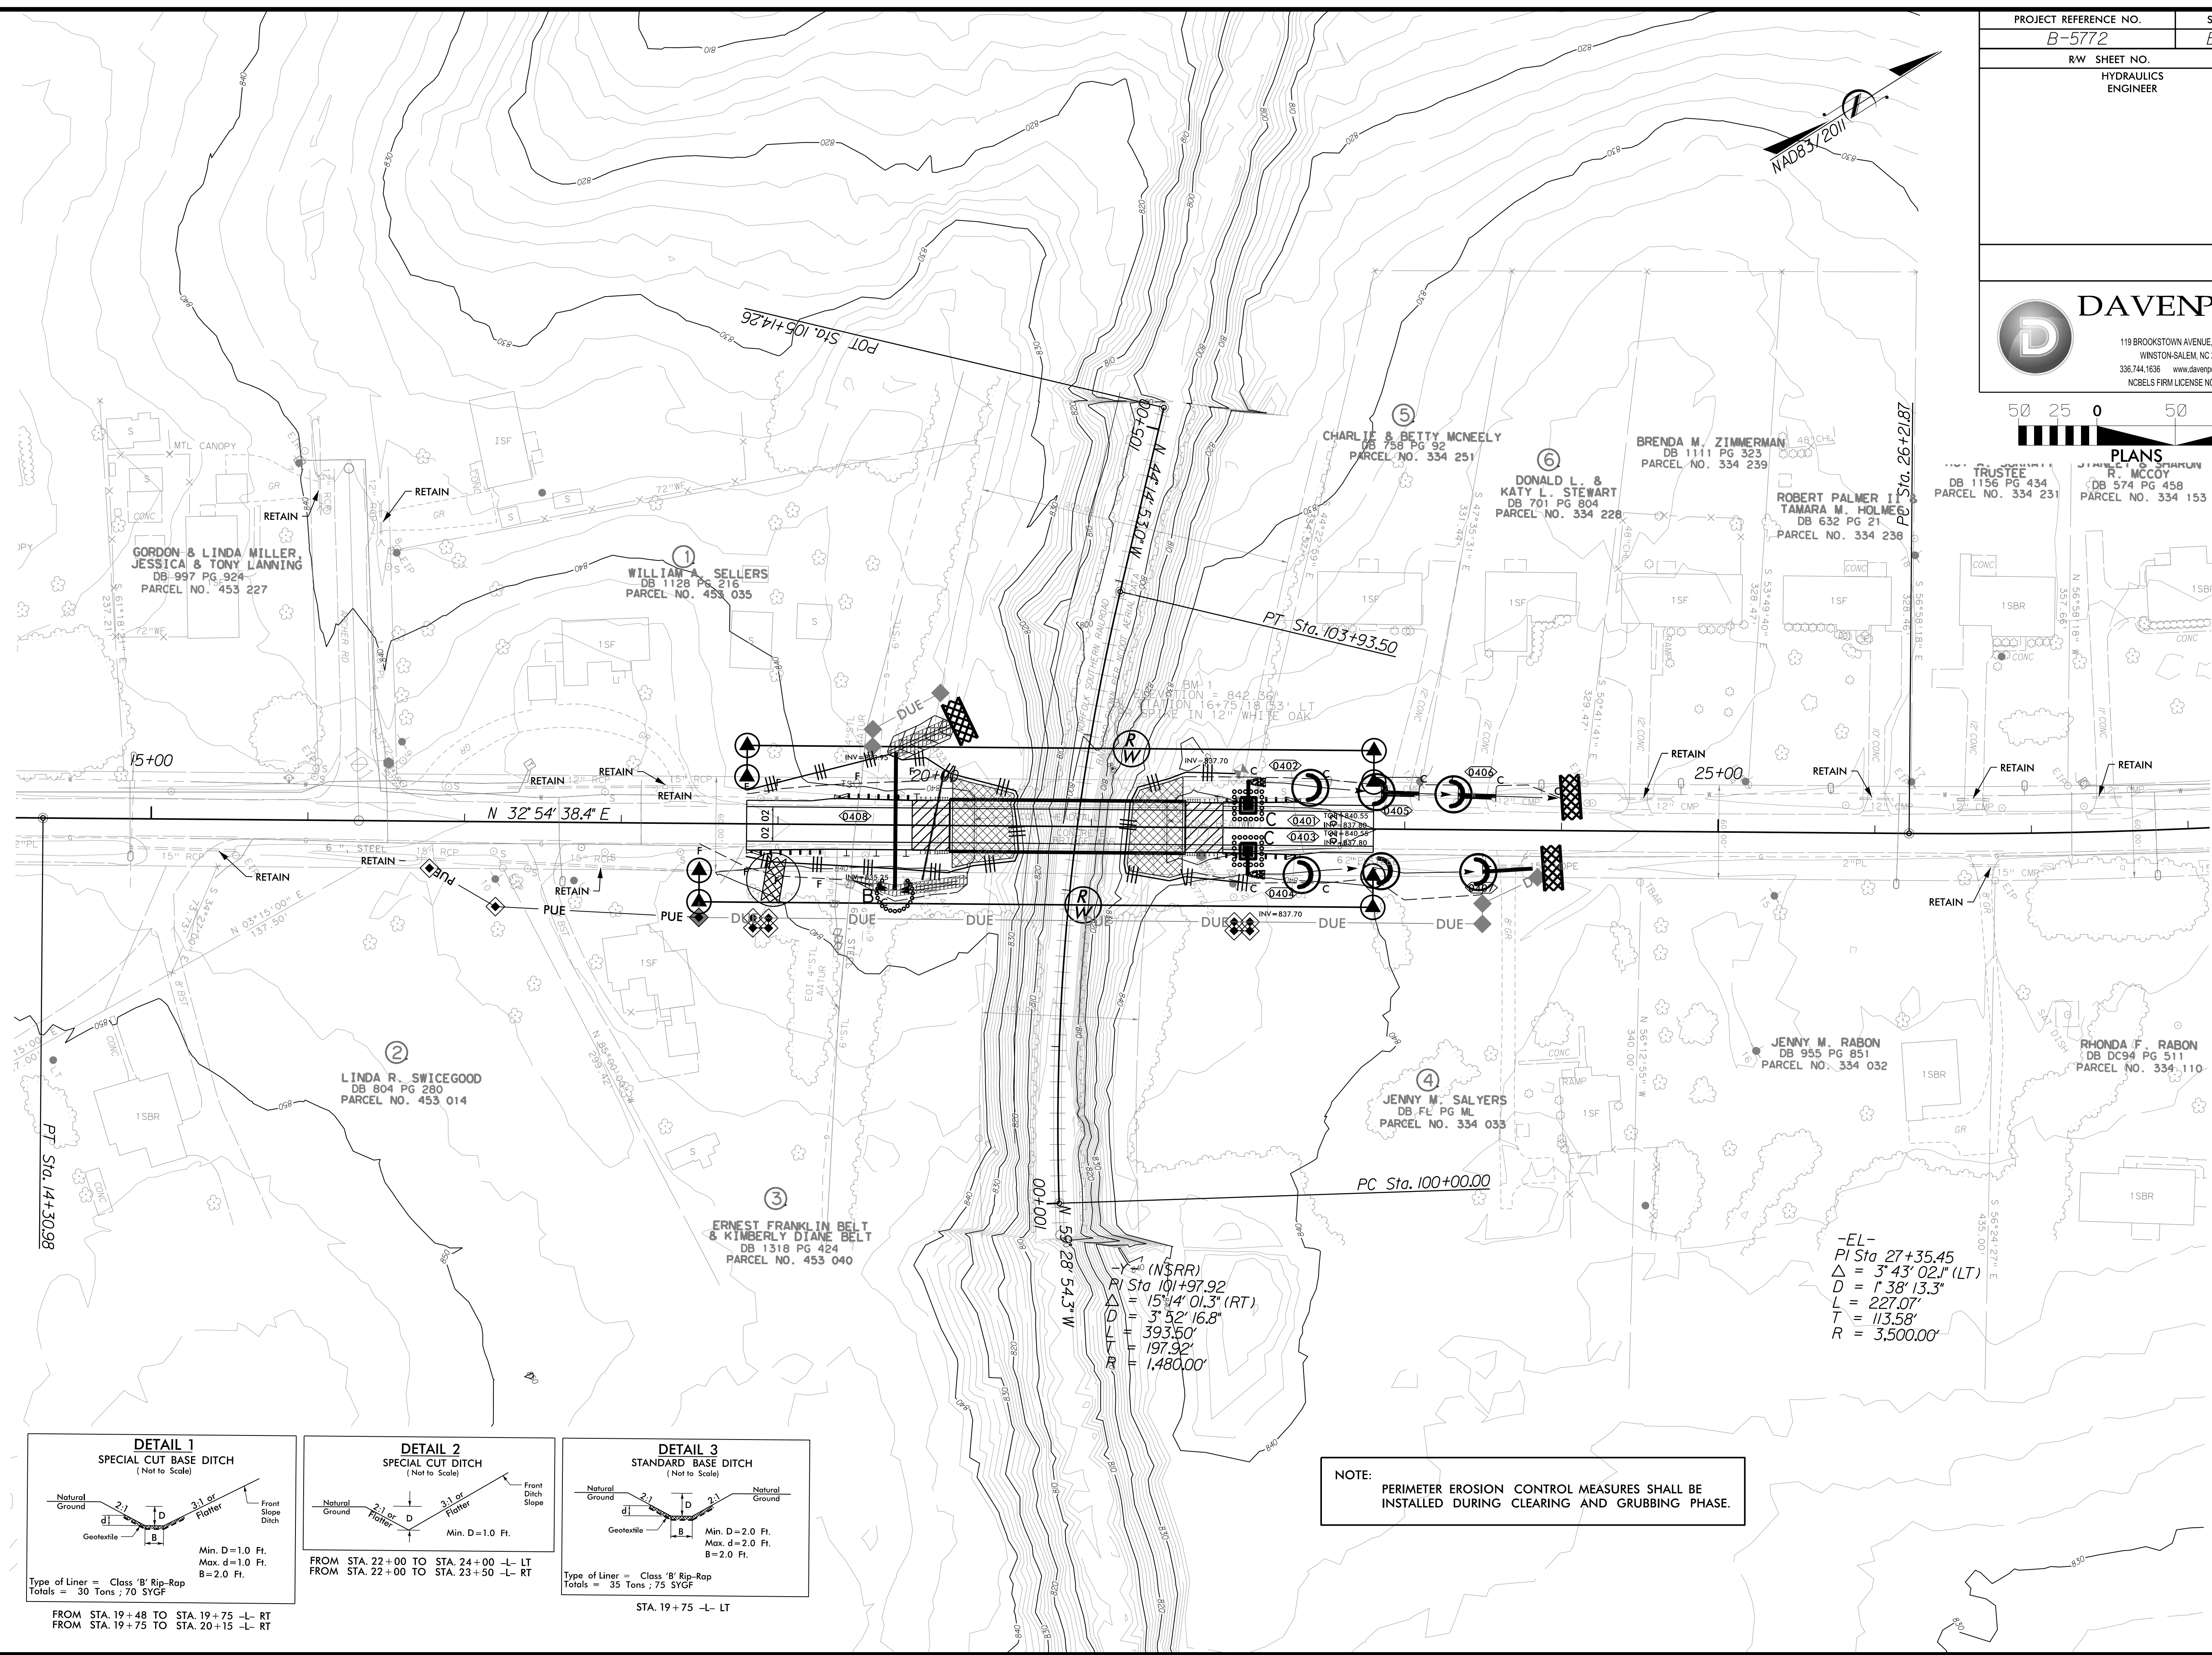

NOTE:
PERIMETER EROSION CONTROL MEASURES SHALL BE INSTALLED DURING CLEARING AND GRUBBING PHASE.

-EL-
 PI Sta 27+35.45
 $\Delta = 3' 43' 02.1''$ (LT)
 $D = 1' 38' 13.3''$
 $L = 227.07'$
 $T = 113.58'$
 $R = 3,500.00'$

(N&RR)
 PI Sta 101+97.92
 $\Delta = 15' 4' 01.3''$ (RT)
 $D = 3' 52' 16.8''$
 $L = 393.50'$
 $T = 197.92'$
 $R = 1,480.00'$