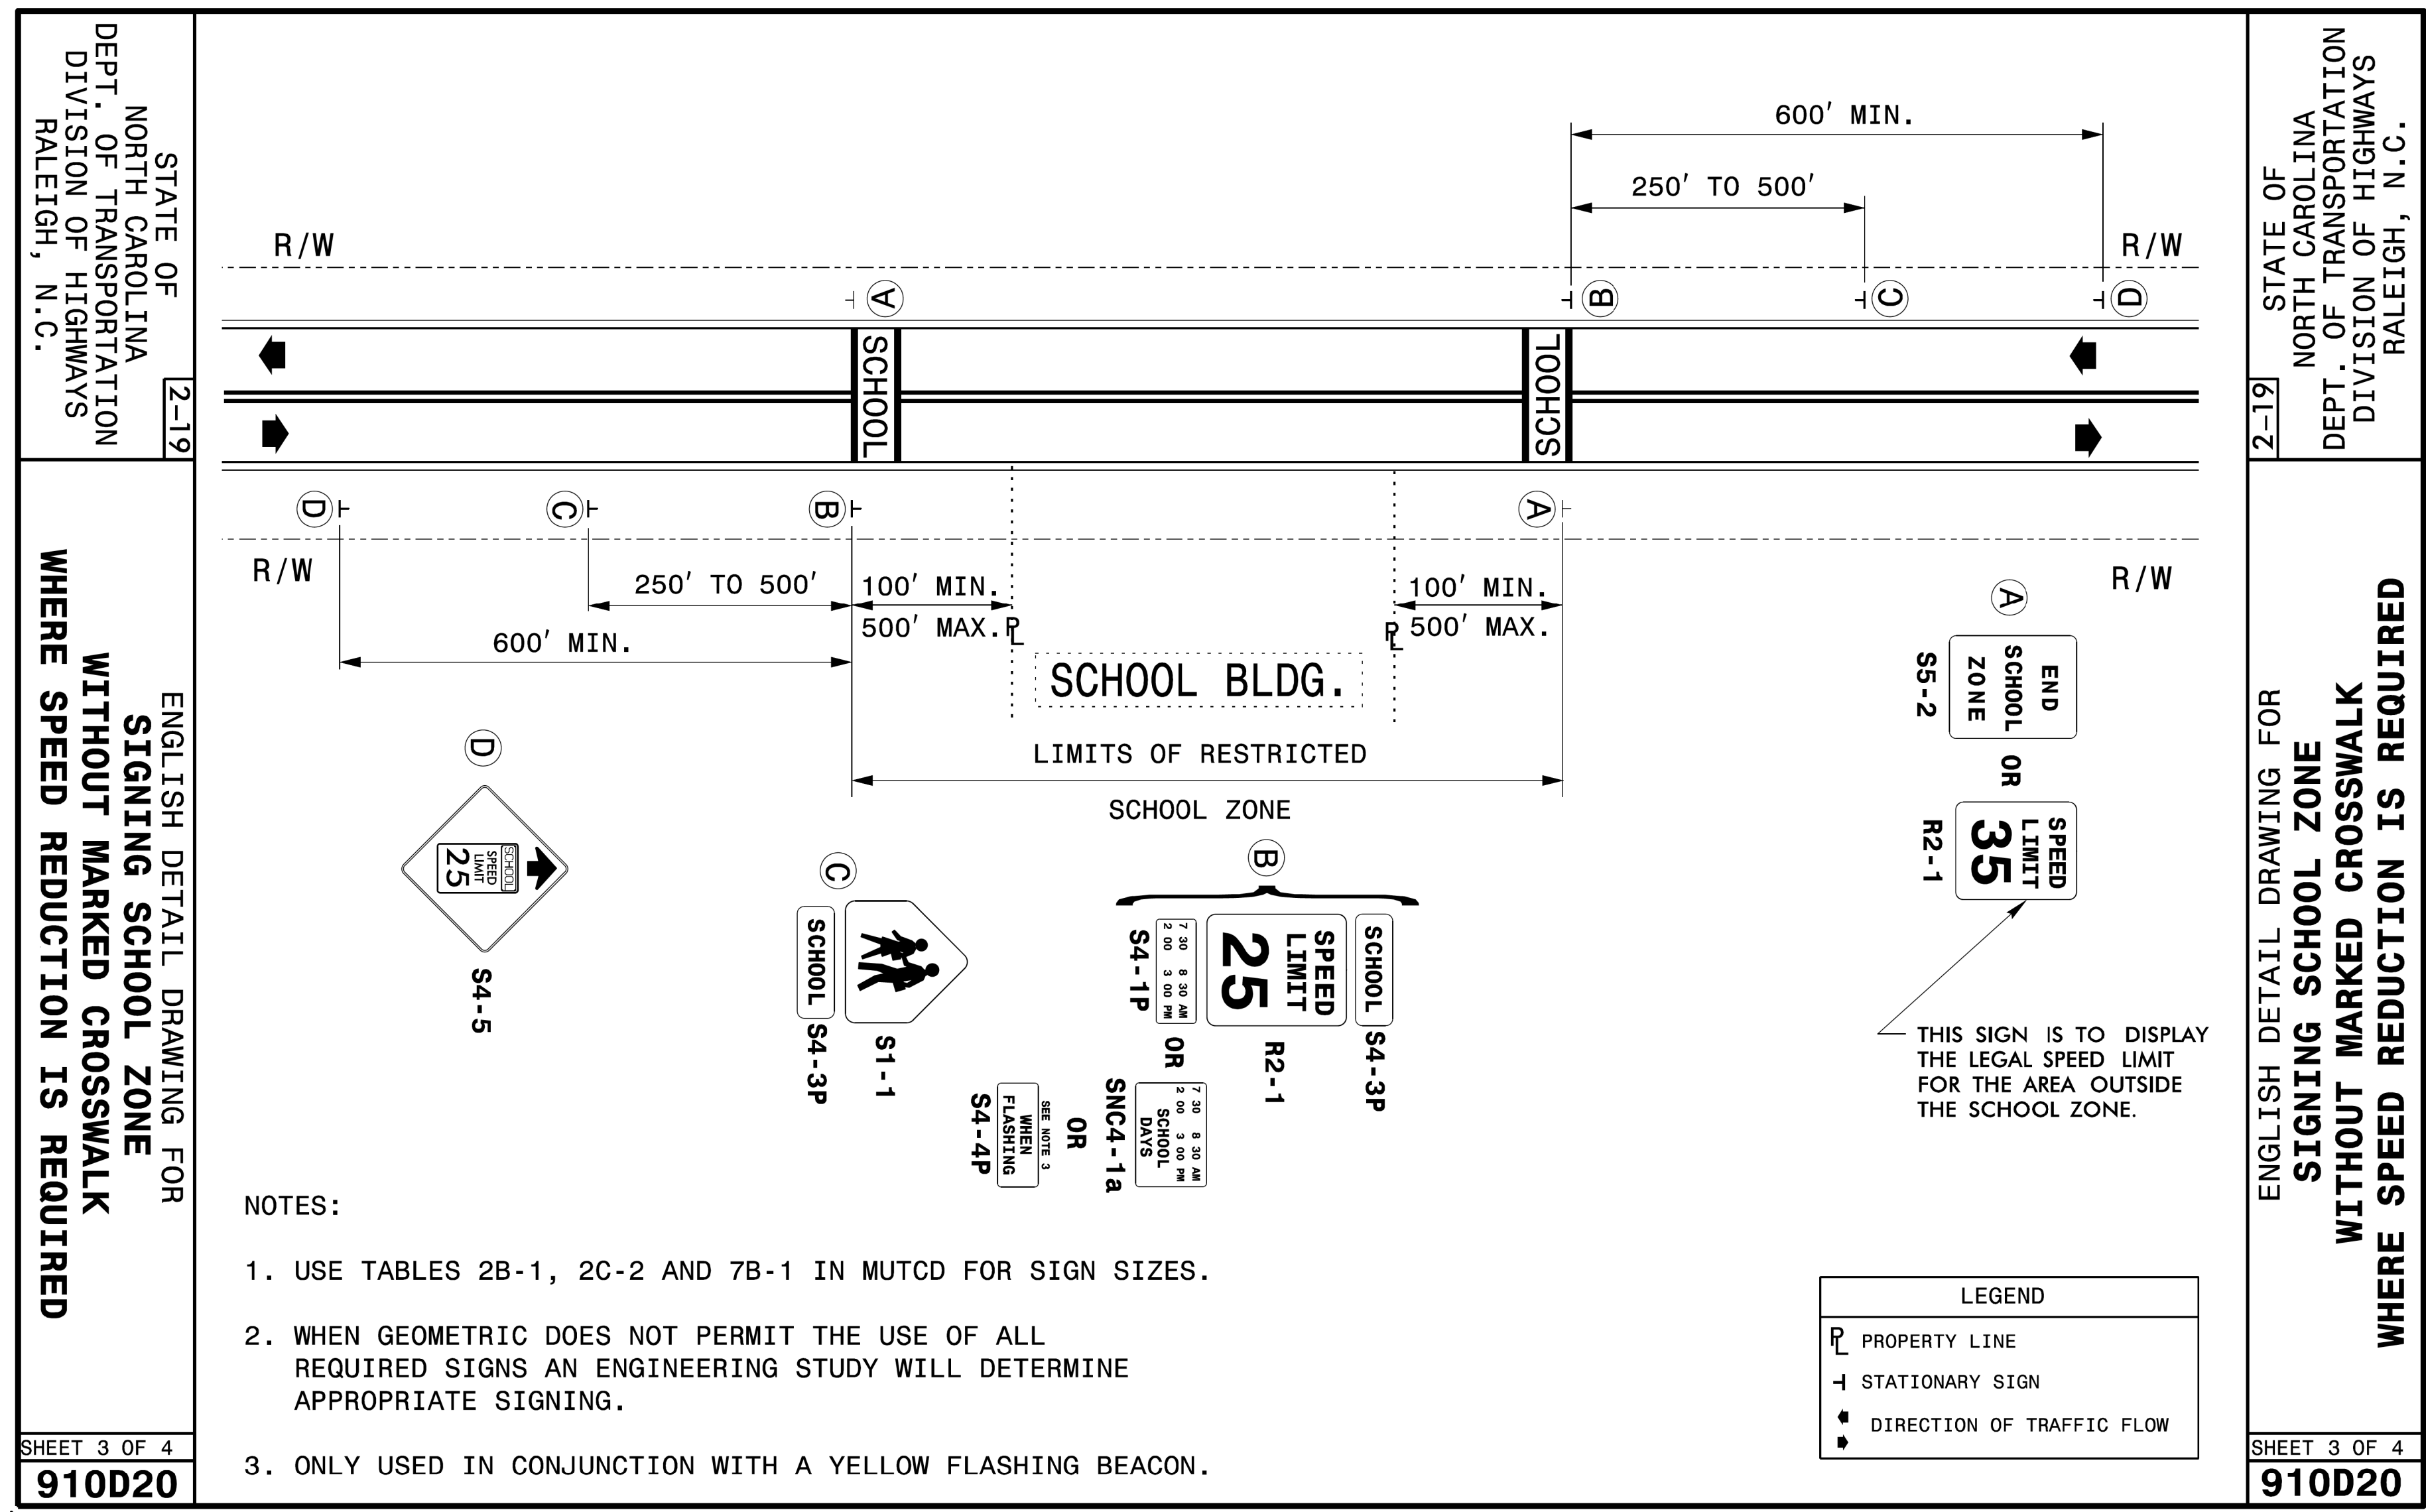


TIP NO. SHEET NO.
DocuSigned by:
APPROVED: *Matthew V. Springer*
DATE: 3/21/2019
BC60F8E8B584403...
SEAL

REVISED SIGNING ROADWAY STANDARD DRAWING

ROADWAY STANDARD DRAWING

9:32:20 PM 2/20/2019 16:09:11 \\NCDDT_B5772_Hur1_ej\Sch\DESIGN\03_CADD\B5772_Roadway\Proj\PM & Signing\B5772_SGN_PSH.dgn

03/20/18 S:\S&U\Standards Group\Standards and Drawings\Drawings\2018 Standard Dwg\Division 9 Final\0910_20_sgn_sht03_SchoolWITHOUT Marked Crosswalk Speed Reduction IS Required_2-19.dgn User:dstokes