



# PERMANENT WATER LINE DETAILS

## PERMANENT 18" ENCASEMENT PIPE PROFILE SUPPORT DETAIL

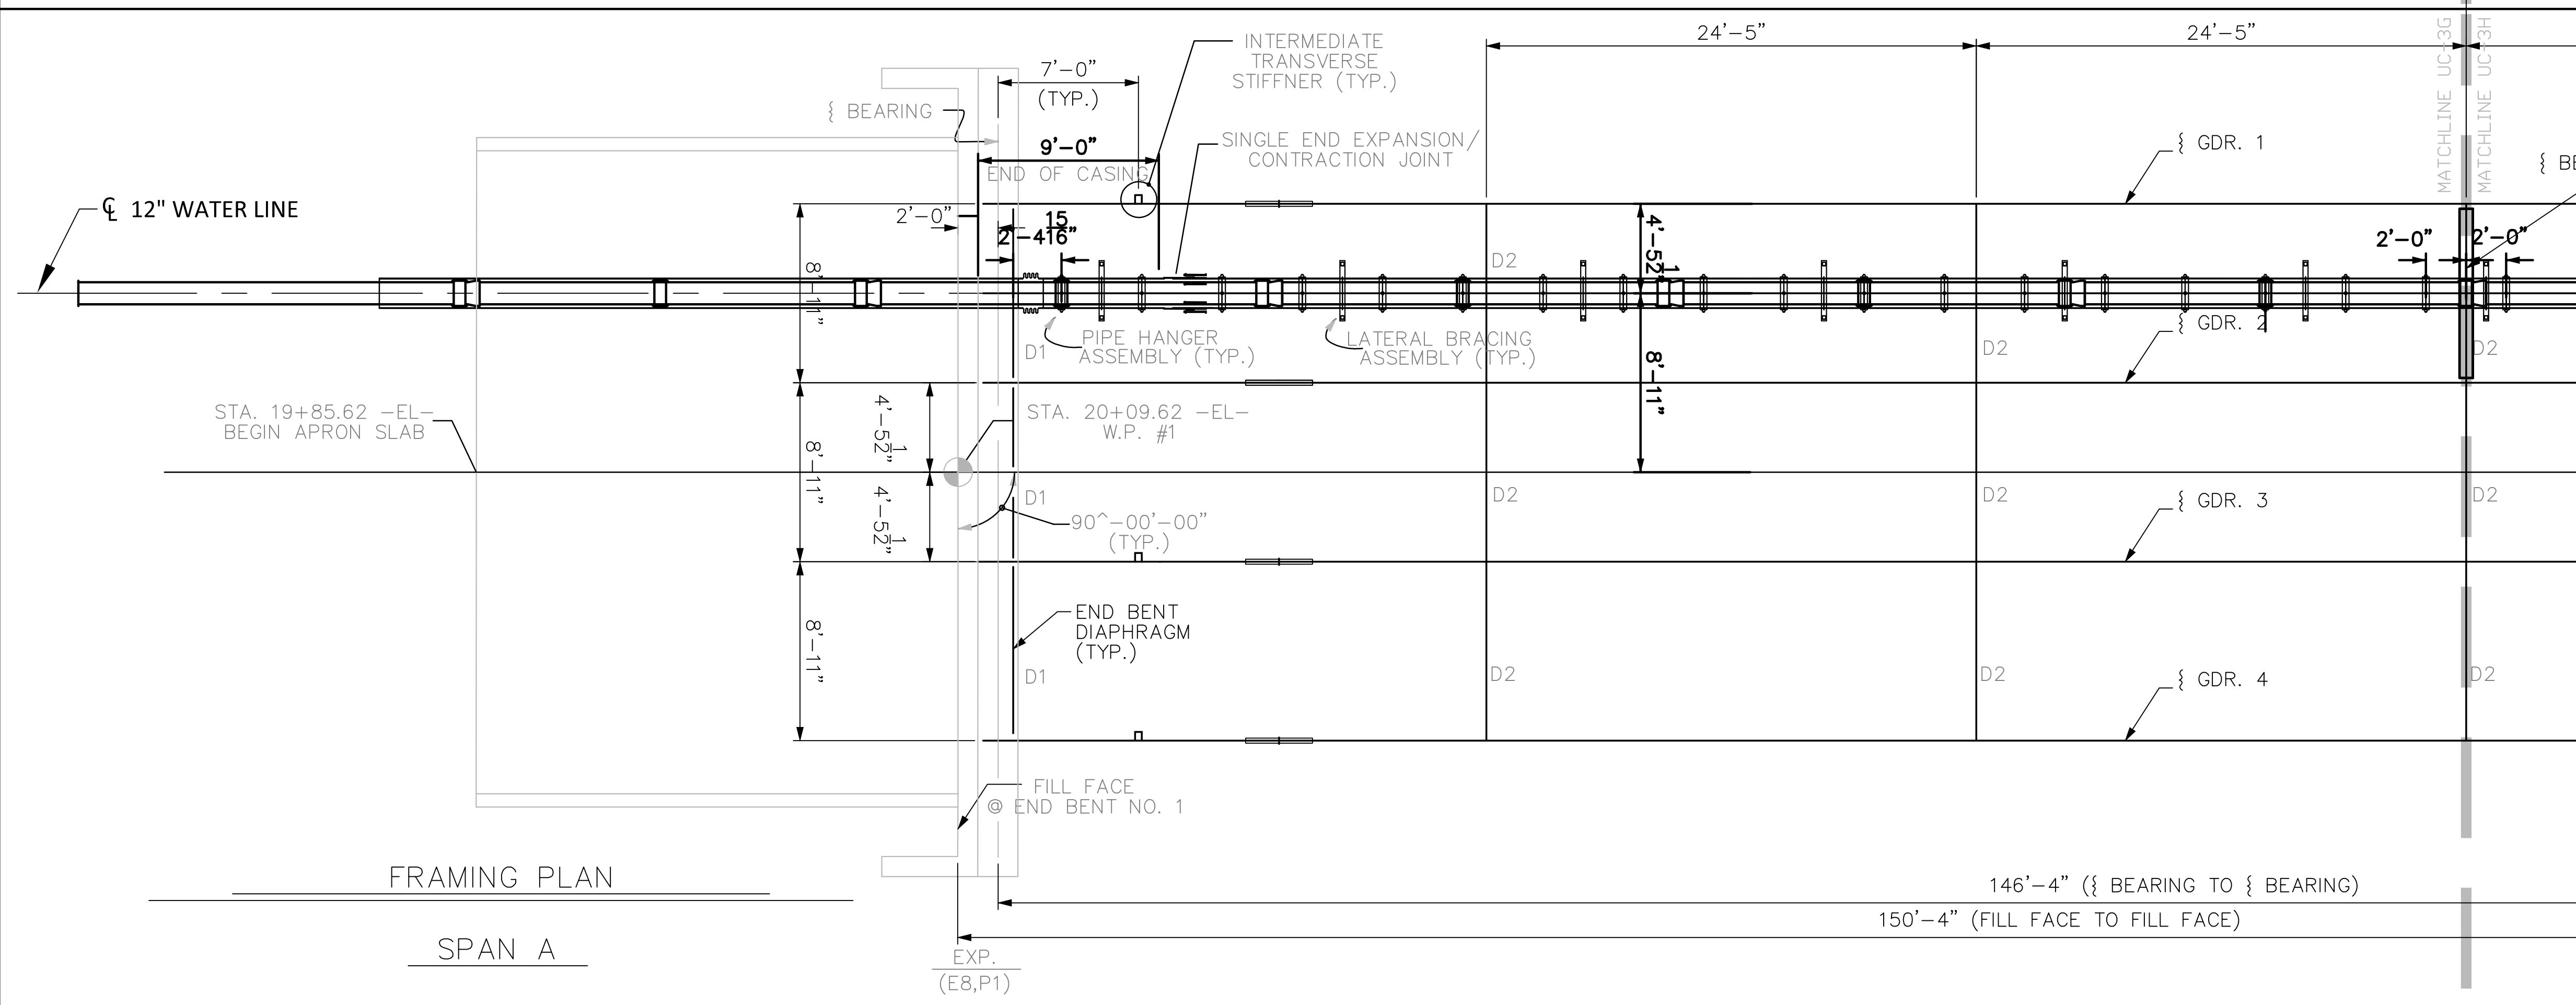

PROJECT REFERENCE NO. <b>B-5772</b>	SHEET NO. <b>UC-3G</b>
DESIGNED BY: JDM	
DRAWN BY: RCC	
CHECKED BY:	
APPROVED BY:	
REVISED:	
NORTH CAROLINA DEPARTMENT OF TRANSPORTATION UTILITIES ENGINEERING SEC. PHONE: (919)707-6690 FAX: (919)250-4151	
3/11/2022 UTILITY CONSTRUCTION PLANS ONLY	
<b>DOCUMENT NOT CONSIDERED FINAL UNLESS ALL SIGNATURES COMPLETED</b>	
alley, williams, carmen, & king, inc. CONSULTING ENGINEERS FIRM LICENSE No. F-0203 120 SOUTH MAIN STREET KANNAPOLIS, NC 28082 P.O. BOX 1248 704/338-1515	

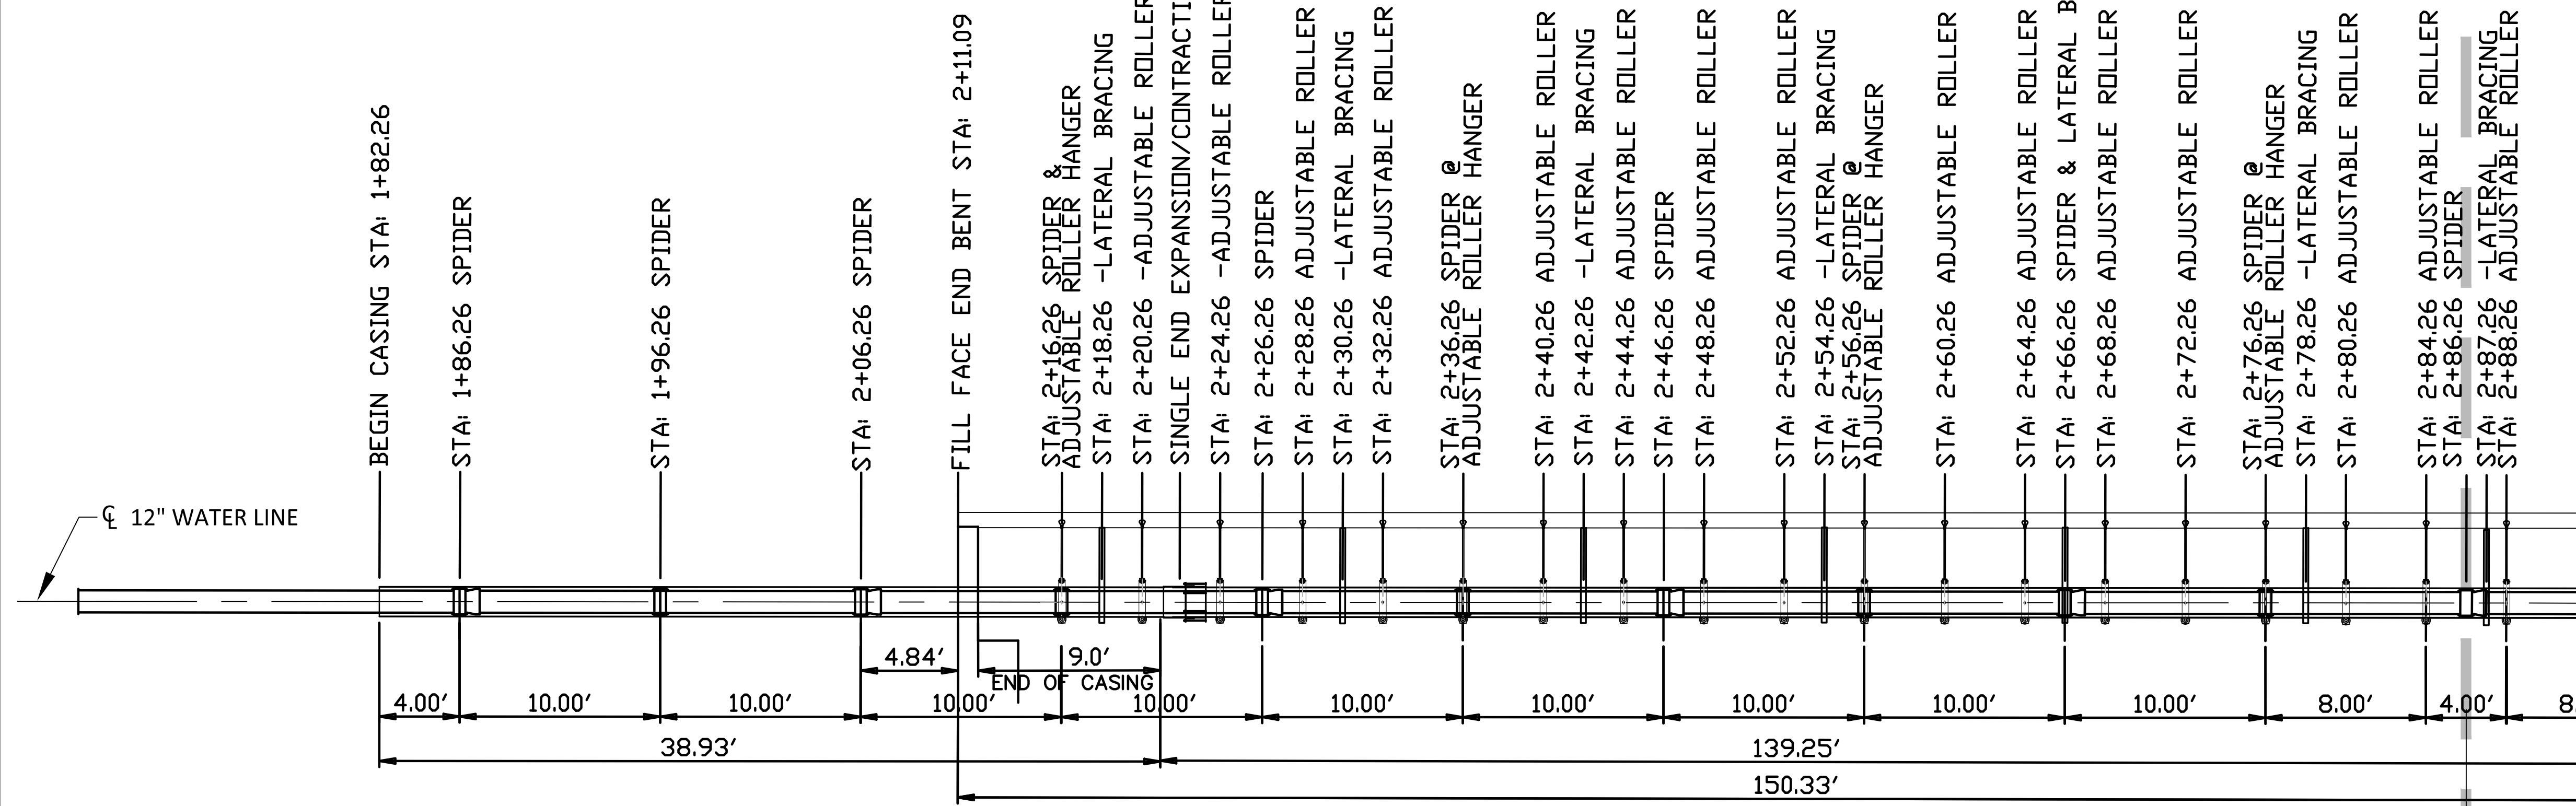