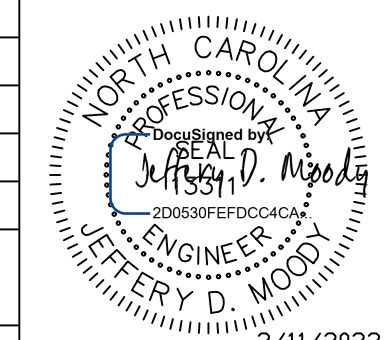



# PERMANENT WATER LINE DETAILS

PROJECT REFERENCE NO. <b>B-5772</b>	SHEET NO. <b>UC-3H</b>
DESIGNED BY: JDM	
DRAWN BY: RCC	
CHECKED BY:	
APPROVED BY:	
REVISED:	
NORTH CAROLINA DEPARTMENT OF TRANSPORTATION	
UTILITIES ENGINEERING SEC. PHONE: (919)707-6690 FAX: (919)250-4151	
3/11/2022 UTILITY CONSTRUCTION PLANS ONLY	

## PERMANENT 18" ENCASEMENT PIPE PROFILE SUPPORT DETAIL

**DOCUMENT NOT CONSIDERED FINAL  
UNLESS ALL SIGNATURES COMPLETED**


**alley, williams, carmen, & king, inc.**  
 CONSULTING ENGINEERS  
FIRM LICENSE No. F-0203  
 120 SOUTH MAIN STREET  
 KANNAPOLIS, NC 28082  
P.O. BOX 1248  
704/938-1515

