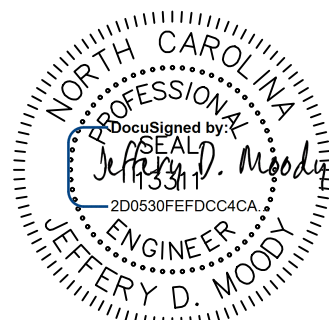

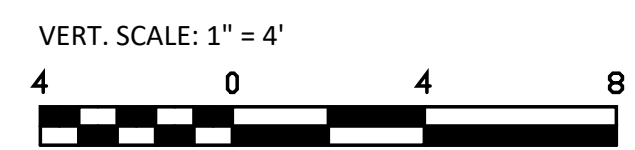
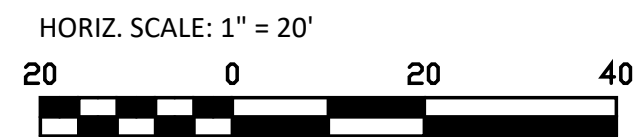


| | |
|---|---|
| PROJECT REFERENCE NO. B-5772 | SHEET NO. UC-5A |
| DESIGNED BY: JDM |  |
| DRAWN BY: RCC | |
| CHECKED BY: | |
| APPROVED BY: | |
| REVISED: | 3/11/2022 |
| NORTH CAROLINA DEPARTMENT OF TRANSPORTATION UTILITIES ENGINEERING SEC. PHONE: (919)707-6690 FAX: (919)250-4151 | |
| UTILITY CONSTRUCTION PLANS ONLY | |

**DOCUMENT NOT CONSIDERED FINAL
UNLESS ALL SIGNATURES COMPLETED**



alley, williams, carmen, & king, inc.
CONSULTING ENGINEERS
FIRM LICENSE No. F-0203
120 SOUTH MAIN STREET
KANNAPOLIS, NC 28062
P.O. BOX 1248
704/938-1515



PERMANENT WATER LINE PROFILE

