


10:41:36 AM
7/25/2011 11:16:01 AM
C:\Users\pjs\Documents\Projects\B5772\Roadway\Proj\B5772_Rdy_XPL.dgn

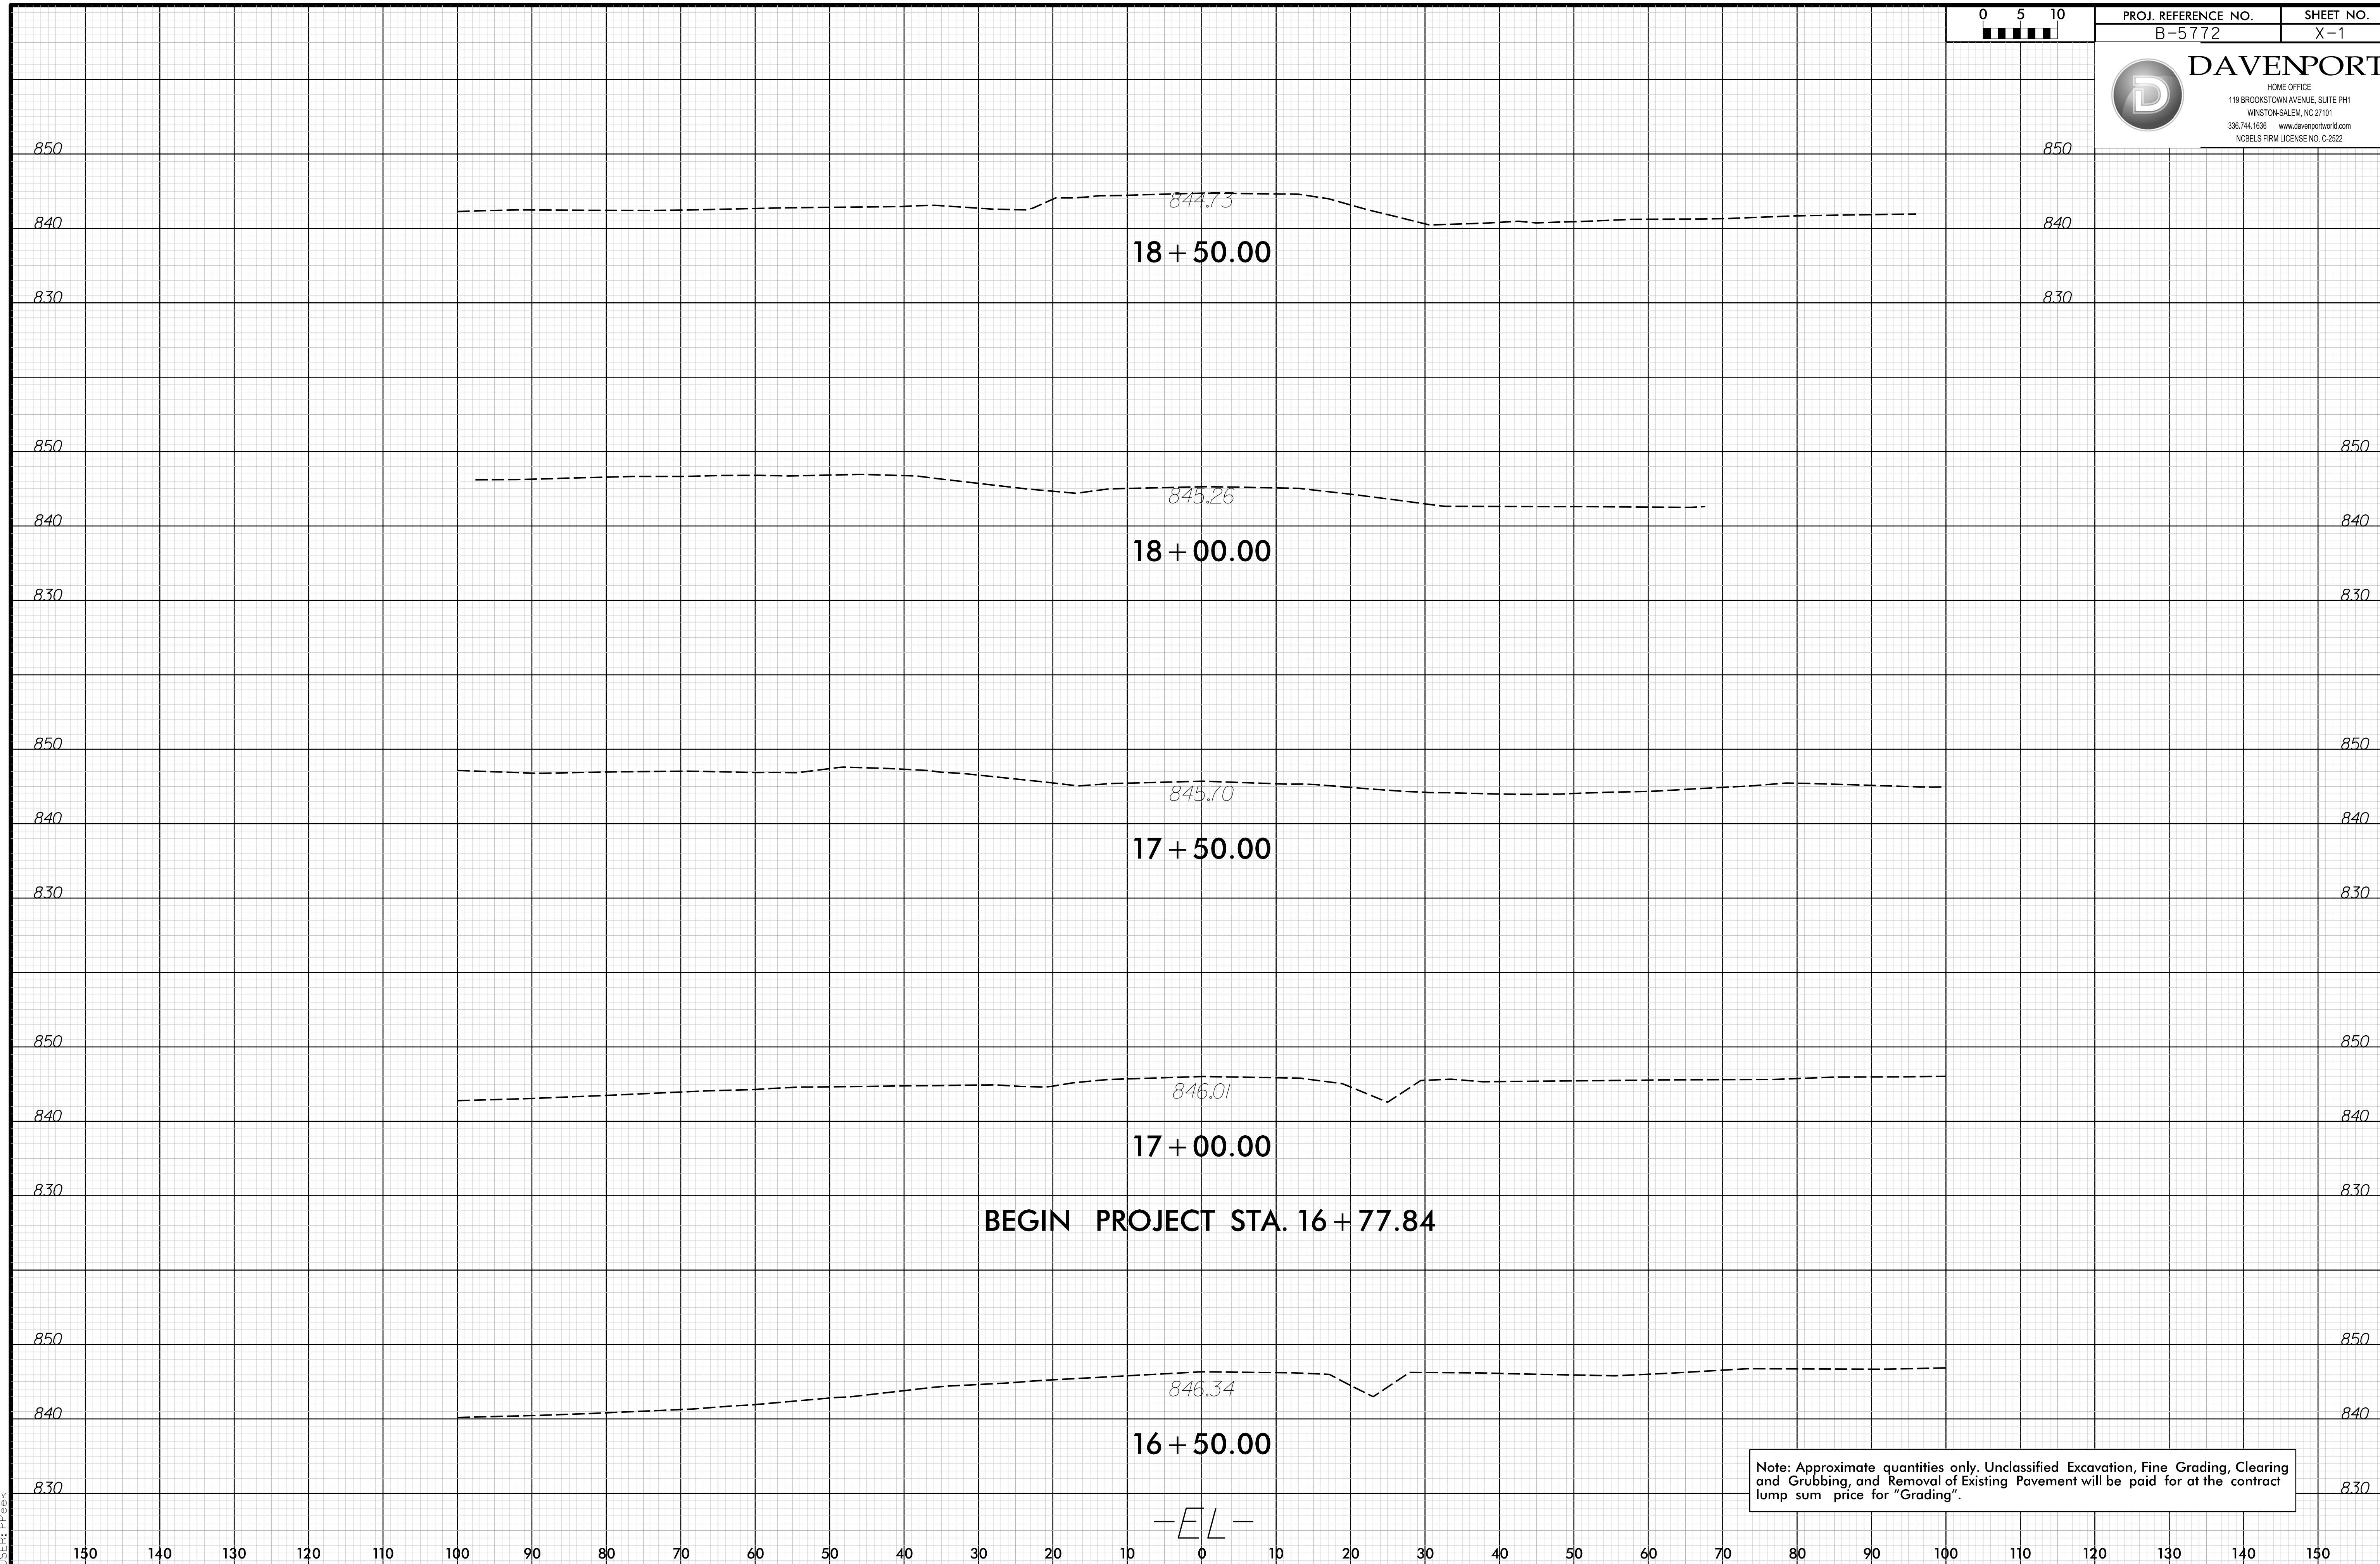

BEGIN PROJECT STA. 16 + 77.84

Note: Approximate quantities only. Unclassified Excavation, Fine Grading, Clearing and Grubbing, and Removal of Existing Pavement will be paid for at the contract lump sum price for "Grading".

-EL-