


PROJ. REFERENCE NO. B-5772 SHEET NO. X-3



10:41:38 AM  
7/26/2011 11:11 AM  
C:\Users\p111\NC00T\_B5772\_HurleySch\DESIGN\03\_CADD\B5772\_Roadway\Proj\B5772\_Rdy\_XPL.dgn

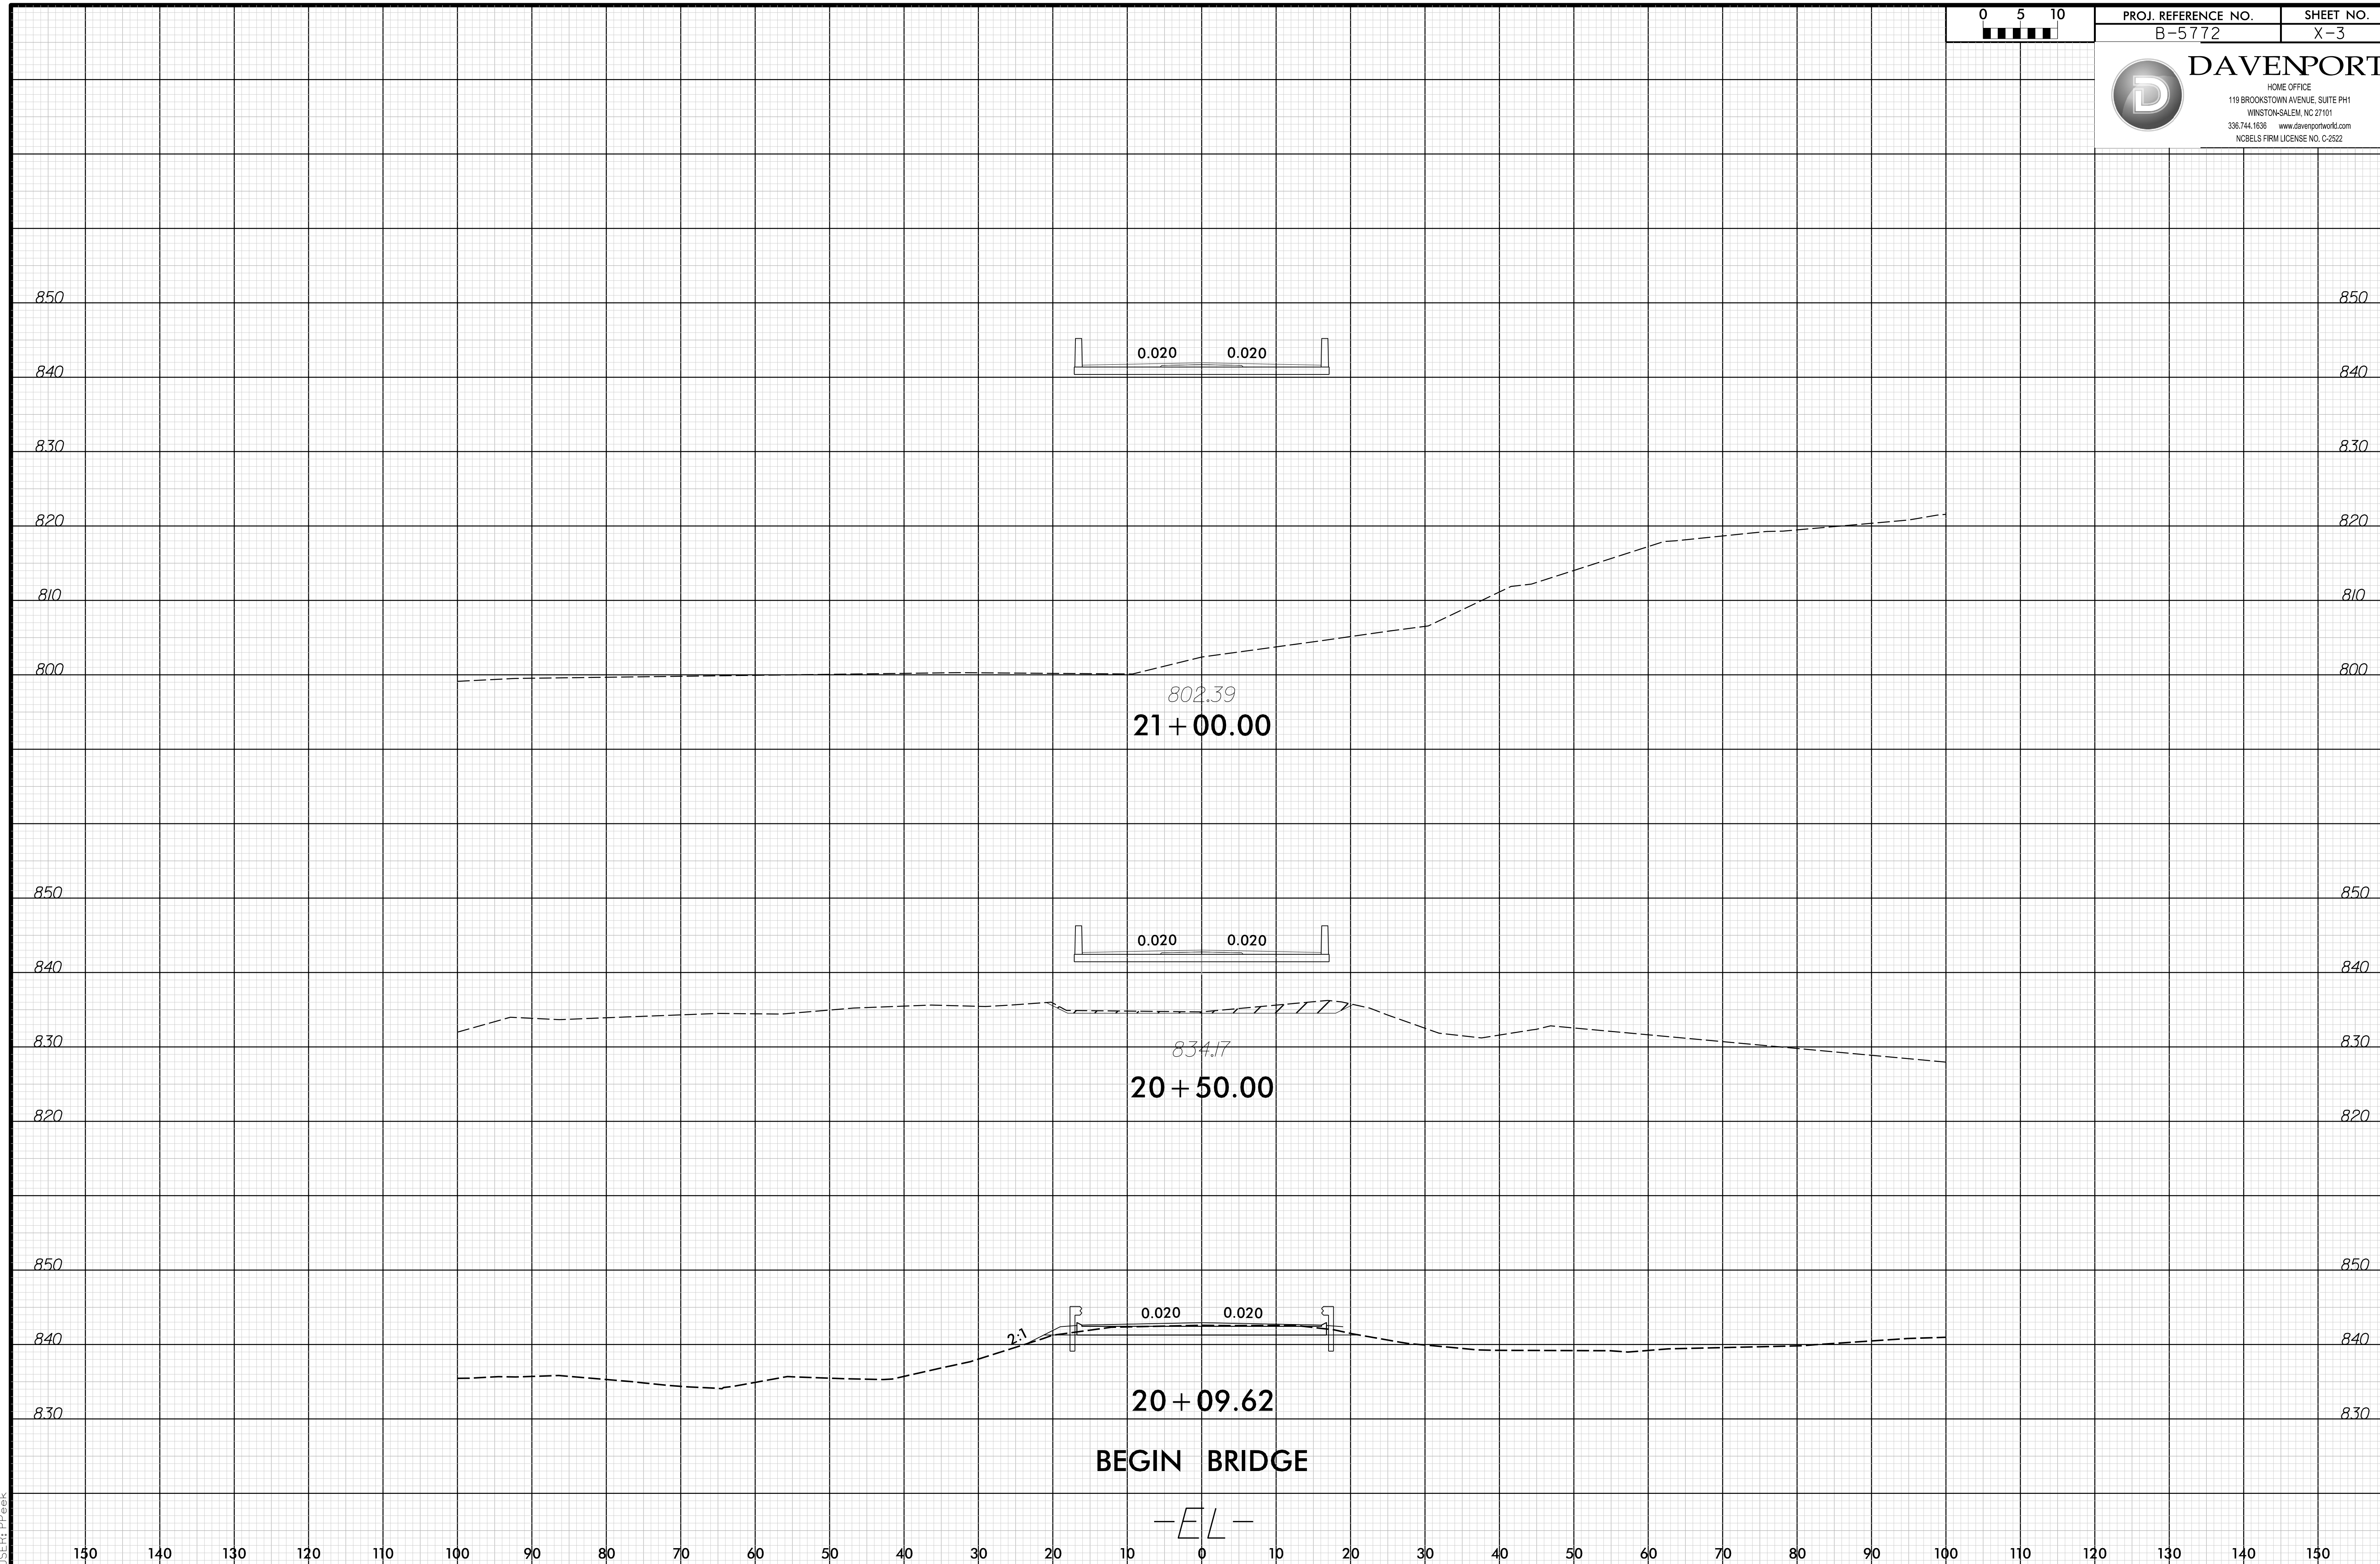

802.39  
21 + 00.00

834.17  
20 + 50.00

2:1  
840.00  
20 + 09.62  
BEGIN BRIDGE

-EL-