

**This electronic collection of documents is provided
for the convenience of the user
and is Not a Certified Document –**

**The documents contained herein were originally issued
and sealed by the individuals whose names and license
numbers appear on each page, on the dates appearing
with their signature on that page.**

**This file or an individual page
shall not be considered a certified document.**


T.I.P.: B-5772

CONTRACT:

STATE OF NORTH CAROLINA DEPARTMENT OF TRANSPORTATION

SIGNING PLAN ROWAN COUNTY

LOCATION: BRIDGE NO. 66 ON SR 1724 (HURLEY SCHOOL ROAD)
OVER NORFOLK SOUTHERN RAILROAD

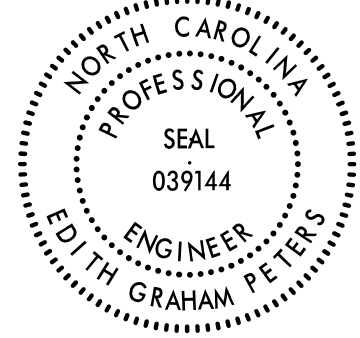TIP NO.	SHEET NO.
B-5772	SIGN-1
APPROVED: <i>Edith G. Peters</i>	
DATE: 04/18/2022	
	
DOCUMENT NOT CONSIDERED FINAL UNLESS ALL SIGNATURES COMPLETED	

SUMMARY OF QUANTITIES

ITEM NO.		ITEM DESCRIPTION	QUANTITY	UNIT
DESC. NO.	SECT. NO.			
4102000000-N	904	SIGN ERECTION, TYPE E	2	EA
4158000000-N	907	DISPOSAL OF SIGN SYSTEM, WOOD	12	EA


GENERAL NOTES

- WHEN NOT STATIONED OR DIMENSIONED ON PLANS, ALL 'E' AND 'F' SIGNS SHALL BE FIELD LOCATED BY THE ENGINEER
- ALL EXISTING SIGNS ON "U" CHANNEL POST WITHIN THE PROJECT LIMITS SHALL BE REMOVED AND DISPOSED OF UNLESS OTHERWISE NOTED ON PLANS.
- WHEN EXISTING SIGNS ARE REMOVED AND INSTALLED ON NEW SUPPORTS, THE RE-ERECTION SHALL IMMEDIATELY FOLLOW THE REMOVAL.
- SEE ROADWAY PLANS FOR GUARD/GUIDE RAIL DETAILS.

PROJECT NOTES

- DISPOSAL OF SIGN SYSTEM, WOOD
- INSTALLATION OF SIGN SYSTEM, U CHANNEL


SIGN DETAIL

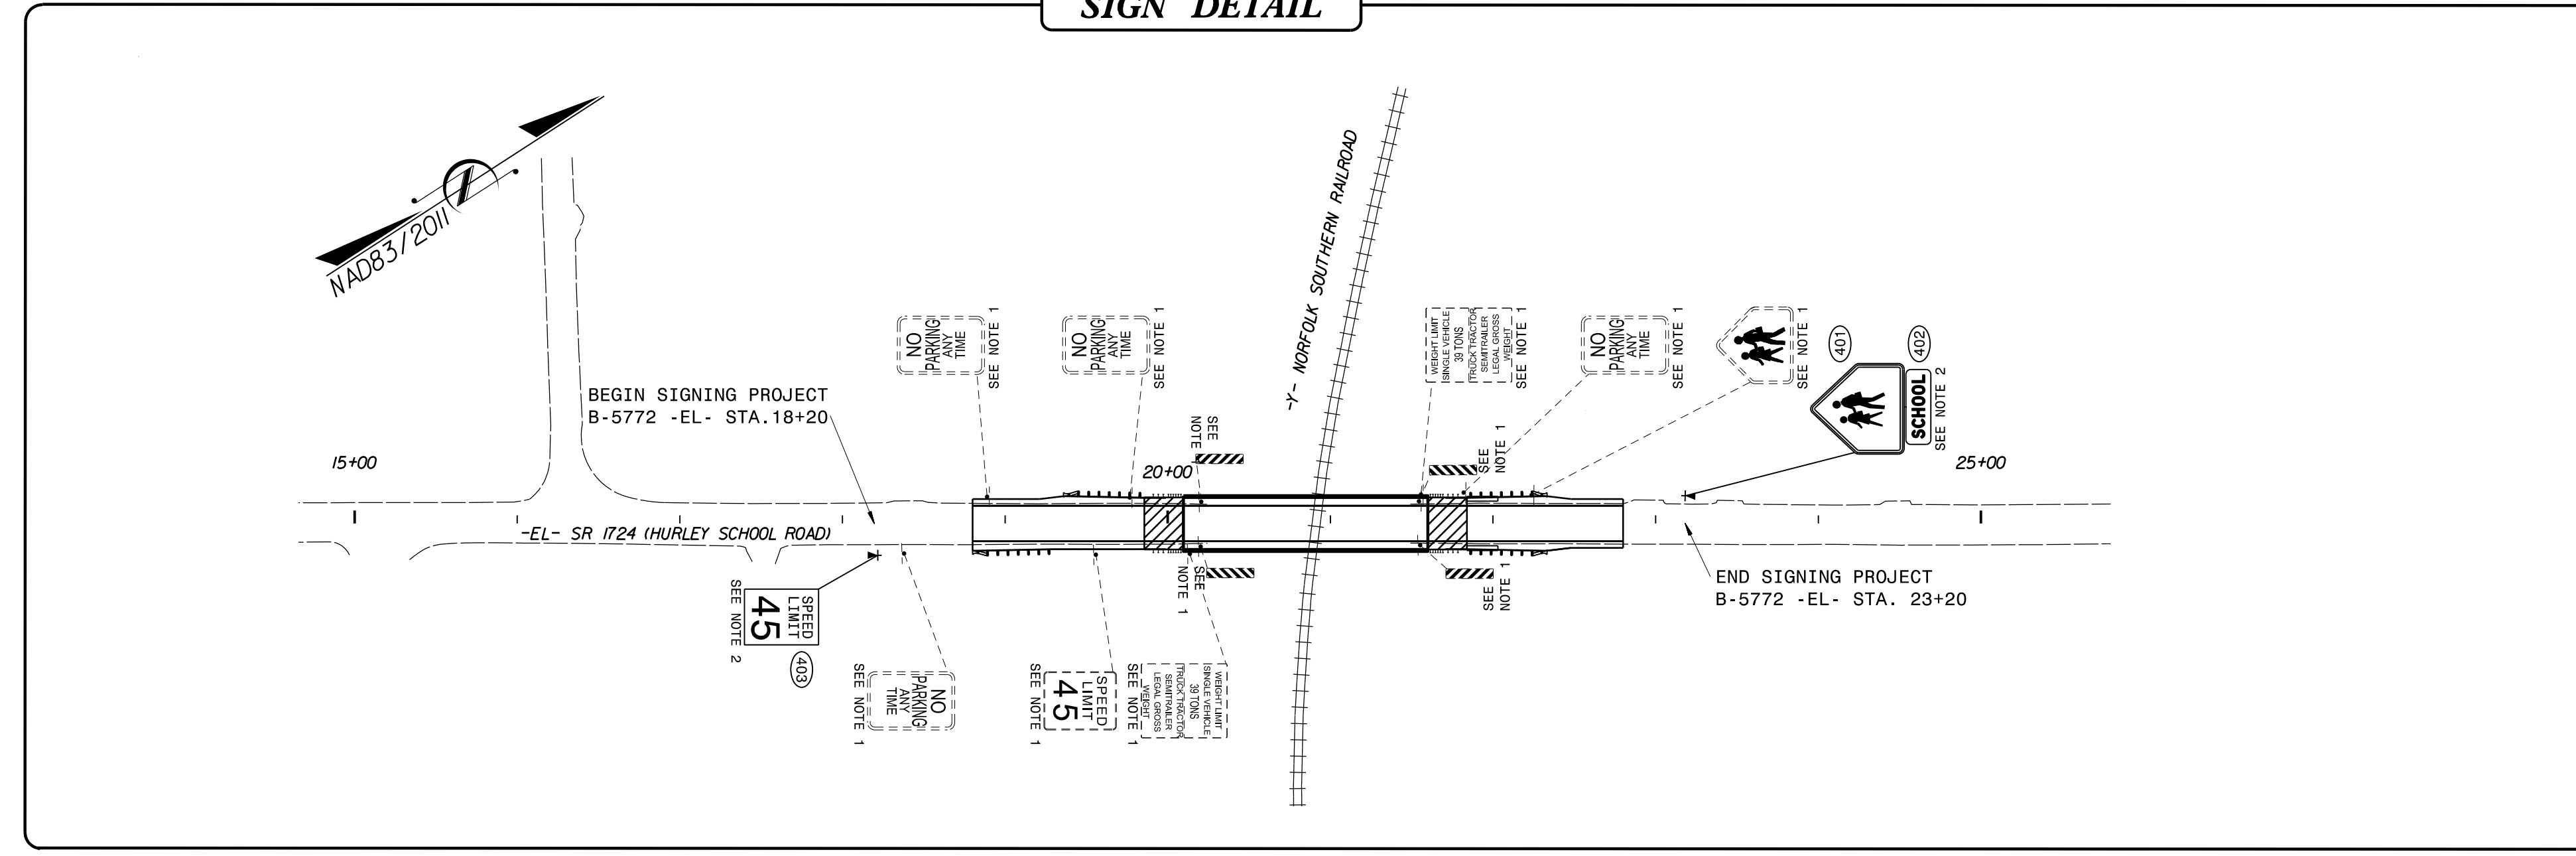

INDEX

SHEET NO.	DESCRIPTION
SIGN-1	TITLE SHEET
SIGN-2	STANDARD DRAWING
SIGN-3	E SHEET

PLAN SUBMITTED TO:
ERIC WARD, DESIGN ENGINEER, DIVISIONS 7, 9-14

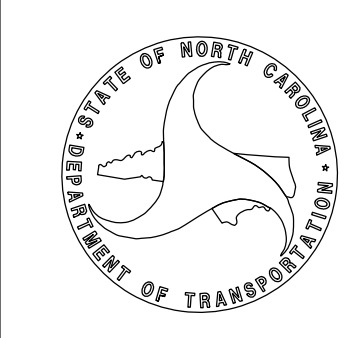


PLAN PREPARED BY: DAVENPORT
EDITH G. PETERS, PE PROJECT ENGINEER
ZACHERY ANDREWS, PE PROJECT DESIGN ENGINEER

DAVENPORT
119 BROOKSTOWN AVENUE, SUITE PH1
WINSTON-SALEM, NC 27101
336.744.1636 www.davenportworld.com
NCBELS FIRM LICENSE NO. C-2522

3:56:04 PM 7/2/2016 16:09:11 \\C:\Users\eric.ward\OneDrive\Documents\Projects\B5772\Roadway\ProJ\PM & Signing\B5772_SGN_PSH.dgn

TIP NO.	SHEET NO.
DocuSigned by:	
<i>Matthew V. Springer</i>	
APPROVED:	3/21/2019
DATE:	BC60F8E8B584403...
SEAL	

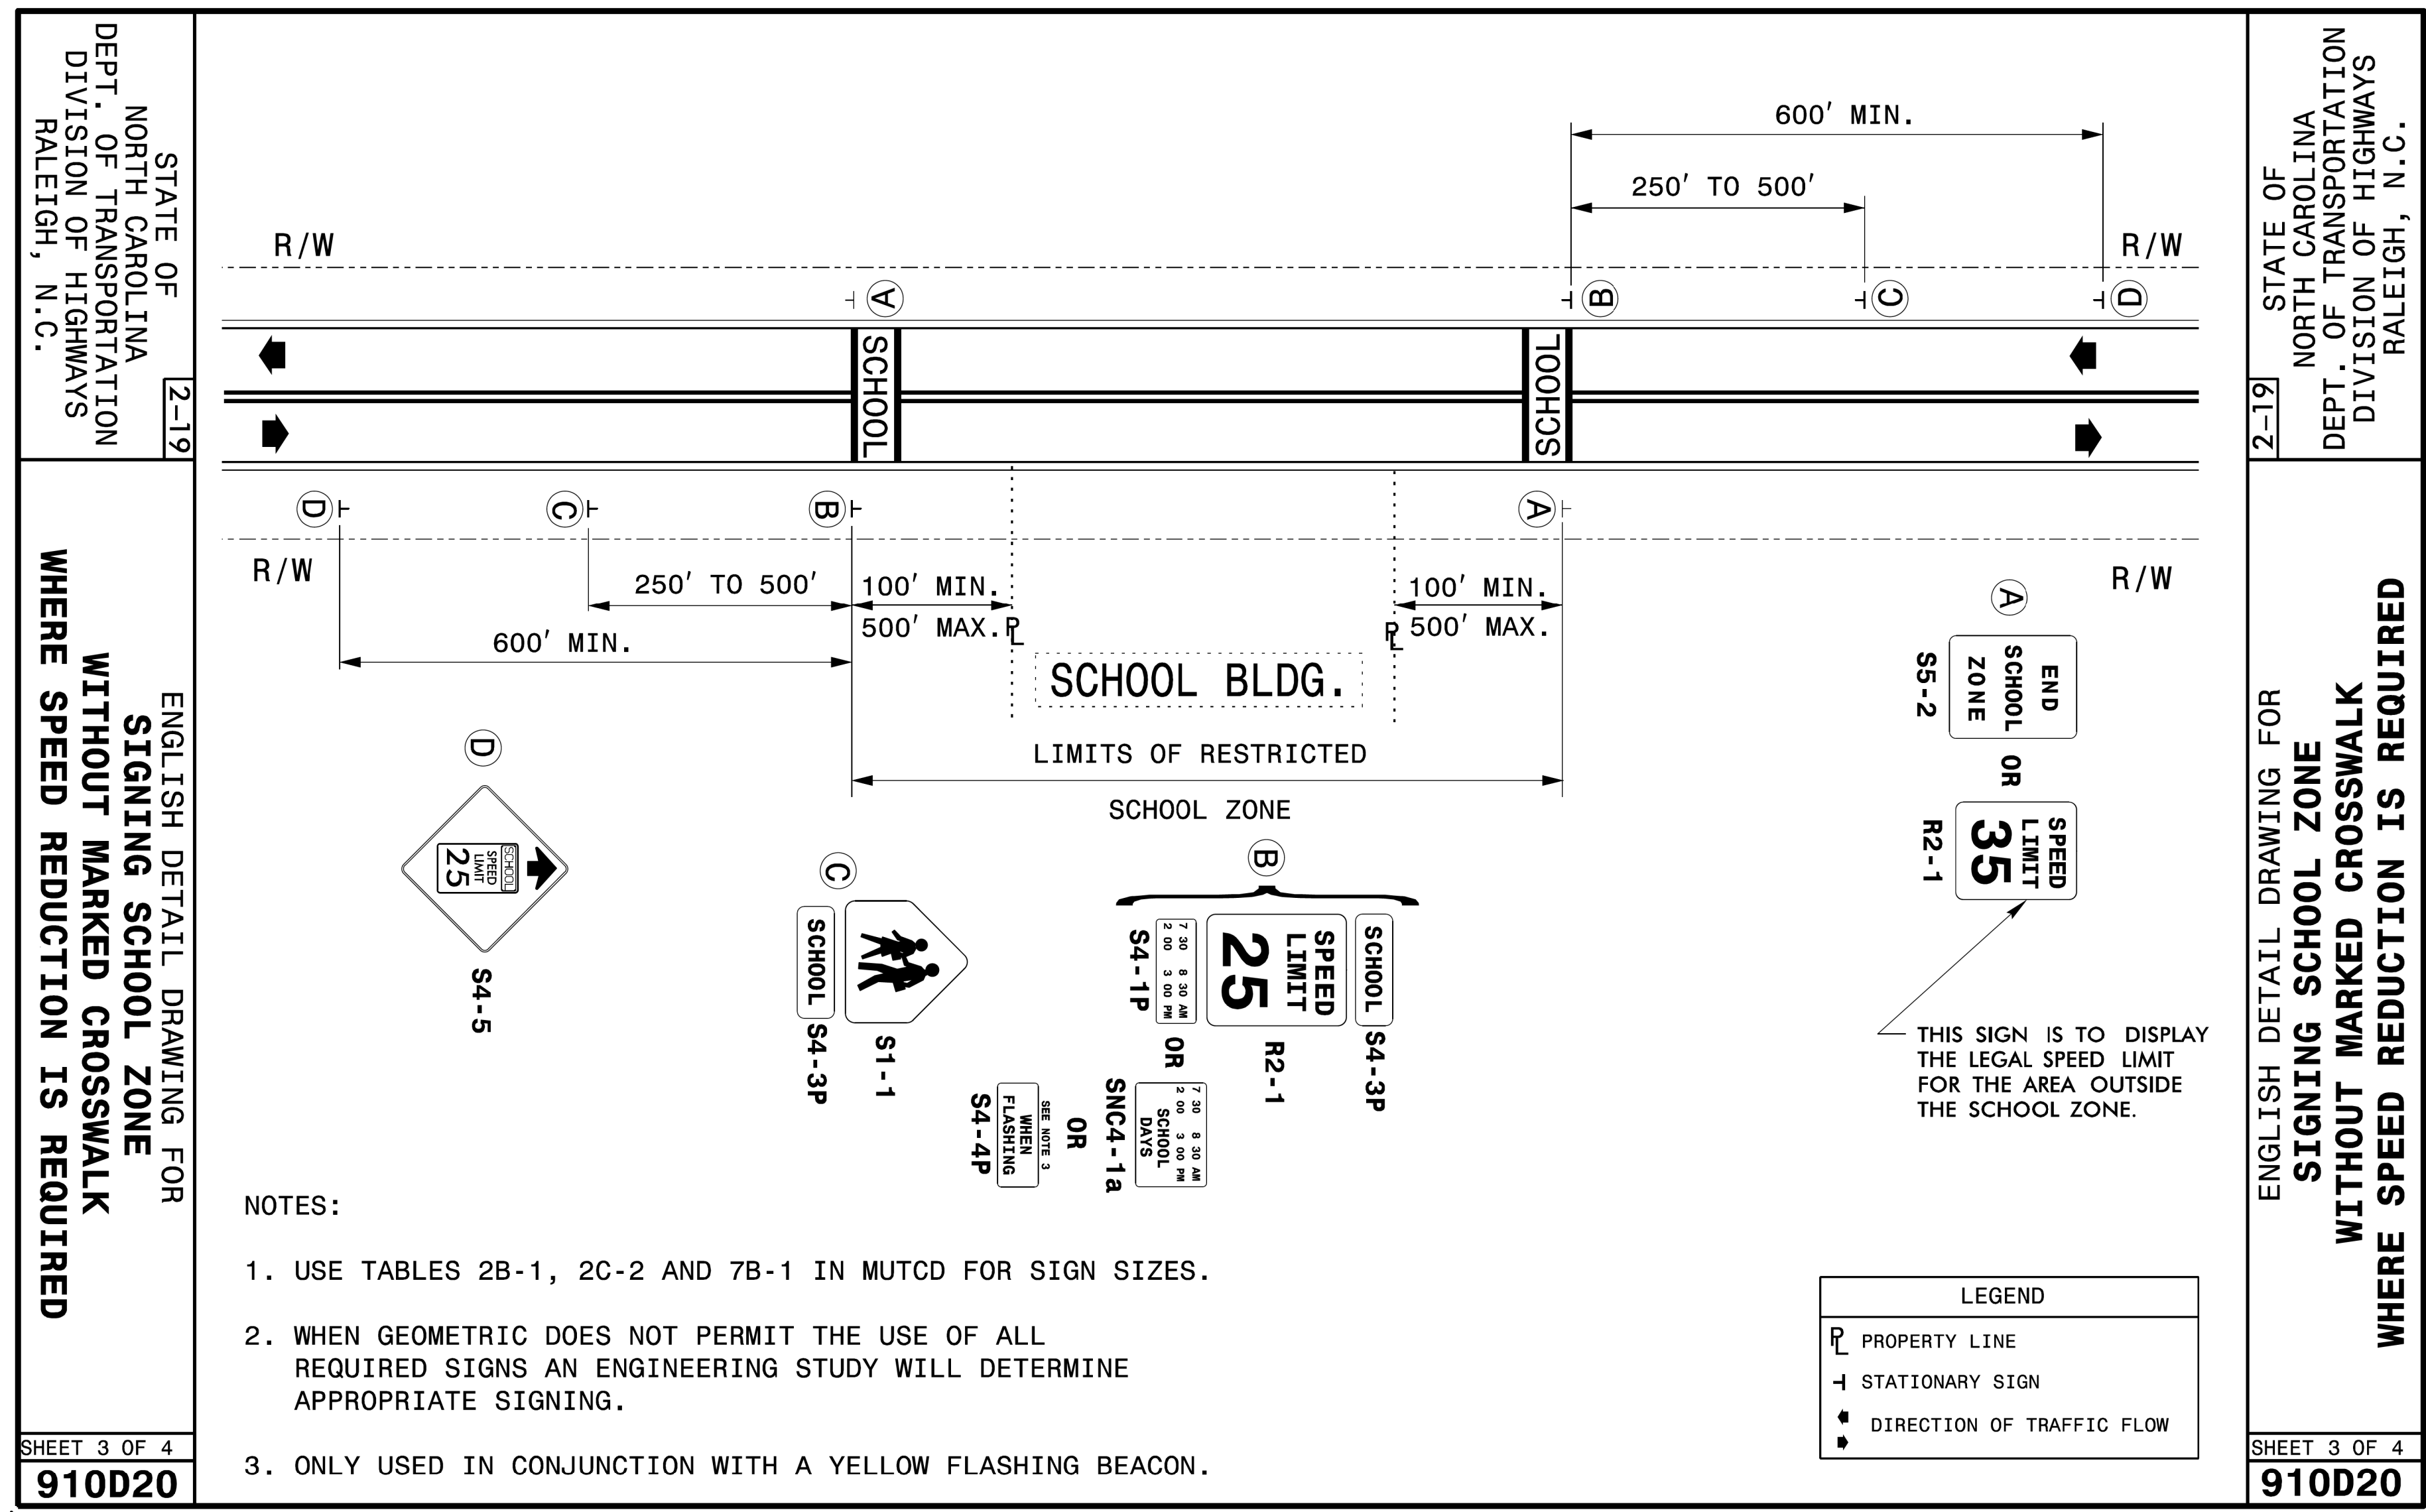

**REVISED SIGNING
ROADWAY STANDARD DRAWING**

ROADWAY STANDARD DRAWING

9:32:20 PM
 2/20/2019 1:50:11 PM
 I:\SFB\PEters

03/20/18
 S:\S&U\Standards Group\Standards and Drawings\Drawings\2018 Standard Dwg\Division 9 Final\0910_20_sgn_sht03_SchoolWITHOUT Marked Crosswalk Speed Reduction IS Required_2-19.dgn
 User:dstokes

401 QUANTITY REQ'D 1



36 X 36
S1-1

YELLOW/GREEN REFLECTIVE SHEETING

ONE "U" POSTS PER SIGN

402 QUANTITY REQ'D 1



24 x 8
S4-3P

MOUNT BELOW SIGN 401
IN 1 INSTALLATION


403 QUANTITY REQ'D 1



24 X 30
R2-1

TWO "U" POSTS PER SIGN

DocuSigned by:
APPROVED: *Edith J. Peters*
DATE: 04/18/2022

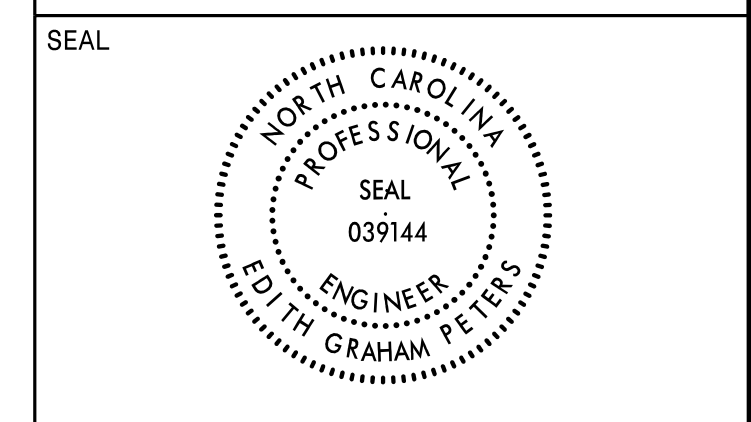

DOCUMENT NOT CONSIDERED FINAL
UNLESS ALL SIGNATURES COMPLETED

3:56:33 PM
2/20/2016 1:50:11
USFB: PReak

TYPE "E" SIGNS