


**This electronic collection of documents is provided
for the convenience of the user
and is Not a Certified Document –**

**The documents contained herein were originally issued
and sealed by the individuals whose names and license
numbers appear on each page, on the dates appearing
with their signature on that page.**

**This file or an individual page
shall not be considered a certified document.**

09/08/99

TIP PROJECT: B-5772

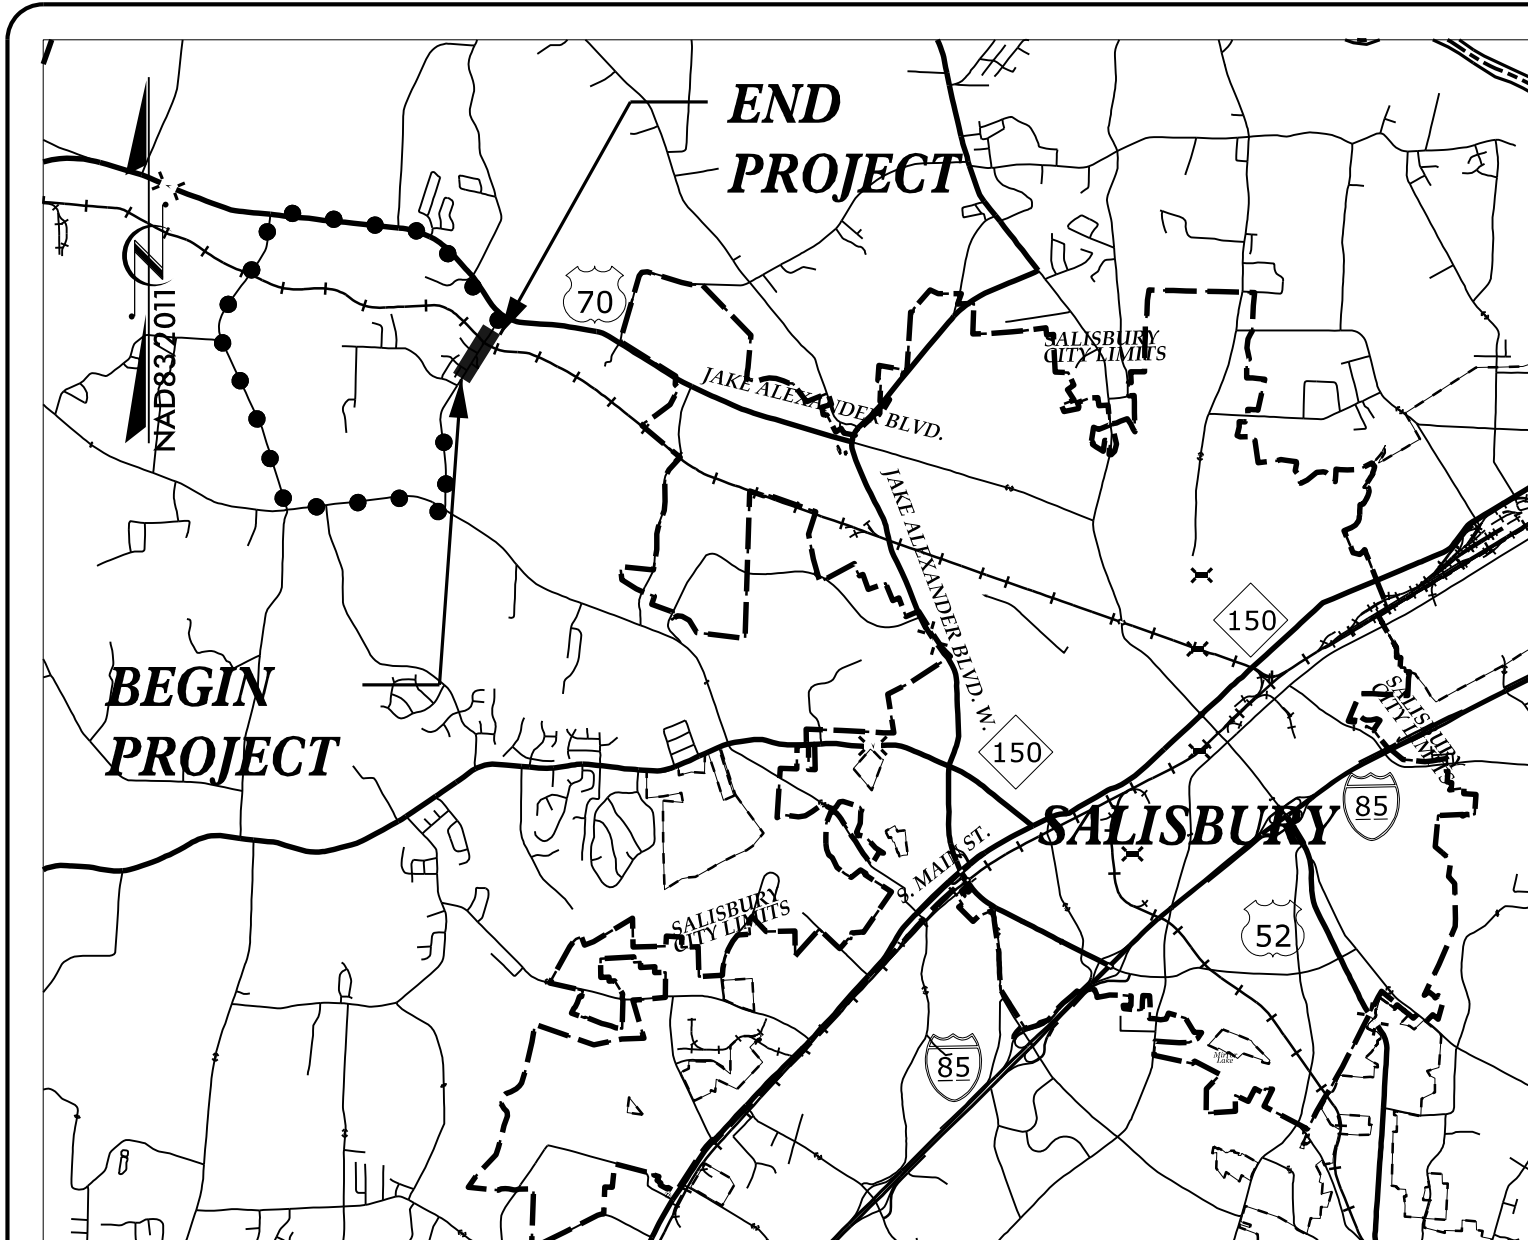

VICINITY MAP

OFF SITE DETOUR

STATE OF NORTH CAROLINA
DIVISION OF HIGHWAYS

UTILITIES BY OTHERS PLANS
ROWAN COUNTY

LOCATION: BRIDGE NO. 66 ON SR 1724 (HURLEY SCHOOL ROAD)
OVER NORFOLK SOUTHERN RAILROAD

TYPE OF WORK: GRADING, DRAINAGE, PAVING, AND STRUCTURE

T.I.P. NO.



B-5772

SHEET NO.


UO-1

NOTE:
ALL UTILITY WORK SHOWN ON THIS SHEET WILL BE DONE BY OTHERS. NO PAYMENT WILL BE MADE TO THE CONTRACTOR FOR UTILITY WORK SHOWN ON THIS SHEET.

UO-2

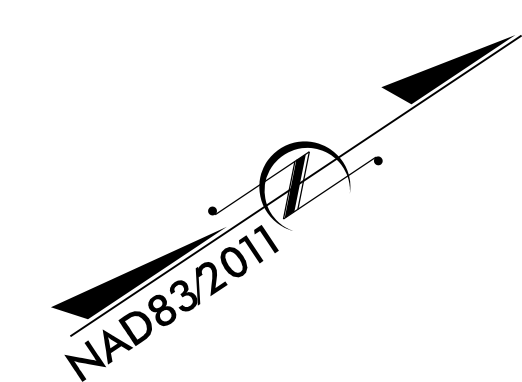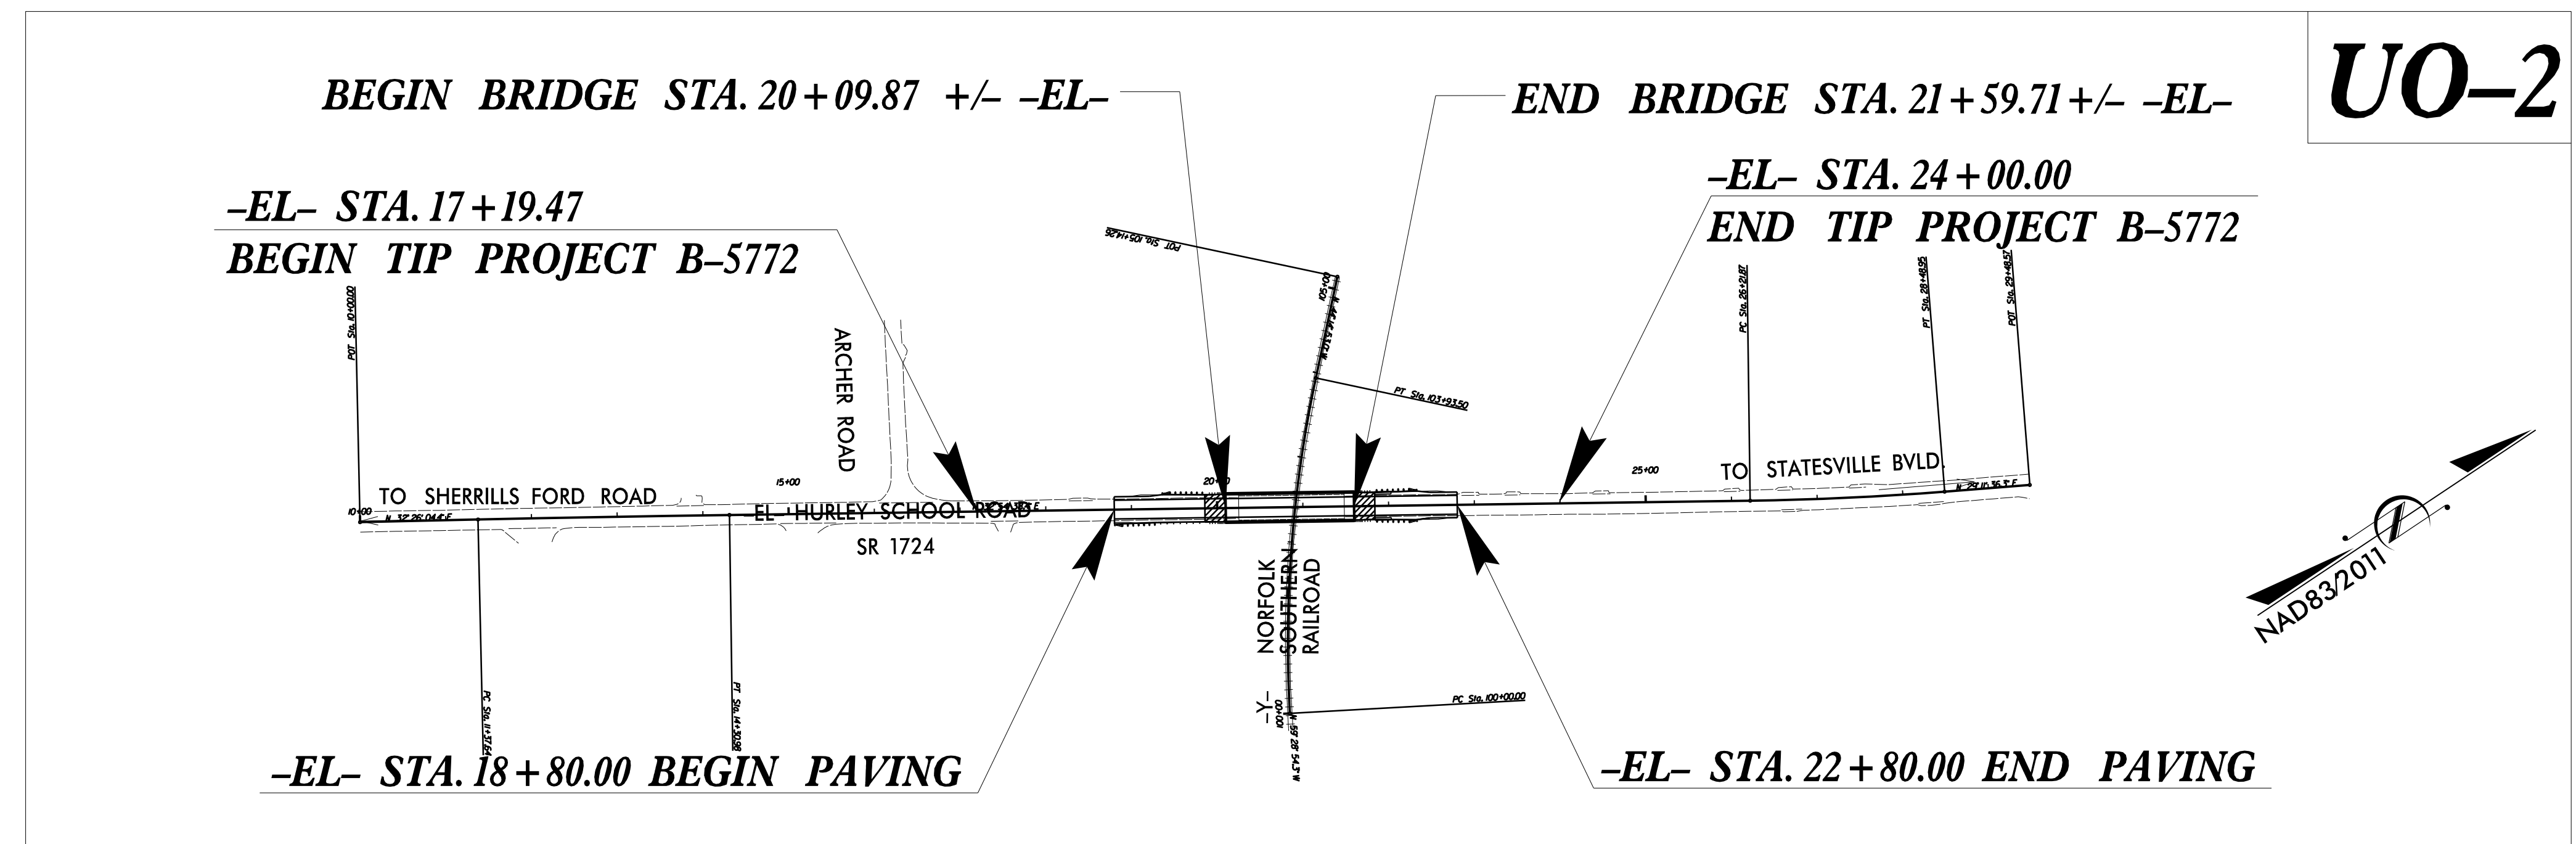

GRAPHIC SCALES

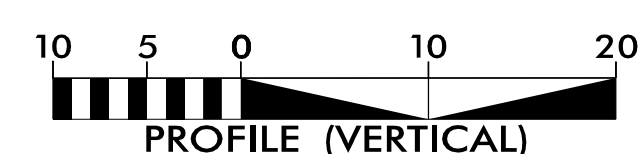

INDEX OF SHEETS

SHEET NO.:

UO-1

UO-2

DESCRIPTION:

TITLE SHEET

UBO PLAN SHEET

UTILITY OWNERS WITH CONFLICTS


- (A) POWER - DUKE ENERGY
- (B) COMMUNICATIONS - AT&T
- (C) COMMUNICATIONS - CONTERRA
- (D) COMMUNICATIONS/CATV - SPECTRUM
- (E) GAS - PIEDMONT NATURAL GAS
- (F) GAS TRANSMISSION - PIEDMONT NATURAL GAS

PREPARED IN THE OFFICE OF:



TELICS
 1598 Westbrook Plaza Dr,
 Suite 202
 Winston-Salem, NC 27103
 (336) 803-6038

JIM BROOKS UTILITY PROJECT MANAGER
CHRIS KENNEDY PROJECT UTILITY COORDINATOR

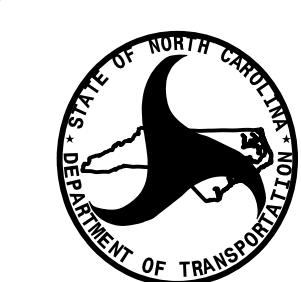

DIVISION OF HIGHWAYS
DIVISION 9


375 SILAS CREEK PARKWAY
WINSTON SALEM, NC 27127

KEITH PASCHAL, PE PROJECT ENGINEER
TANGA SAMPSON SENIOR UTILITY COORDINATOR
LYNN BASINGER DIVISION UTILITY COORDINATOR

08-MAR-2022 17:31
C:\UBO_FILES\2019\B-5772 (Davenport)\Utilities\Engineering\UBO\Proj\B5772_ut_tsh_u001_psh.dgn
\$\$\$\$\$USERNAME\$\$\$\$\$

UTILITIES BY OTHERS

ALL PROPOSED UTILITY WORK SHOWN ON THIS SHEET WILL BE DONE BY OTHERS. NO PAYMENT WILL BE MADE TO THE CONTRACTOR FOR PROPOSED UTILITY WORK SHOWN ON THIS SHEET.

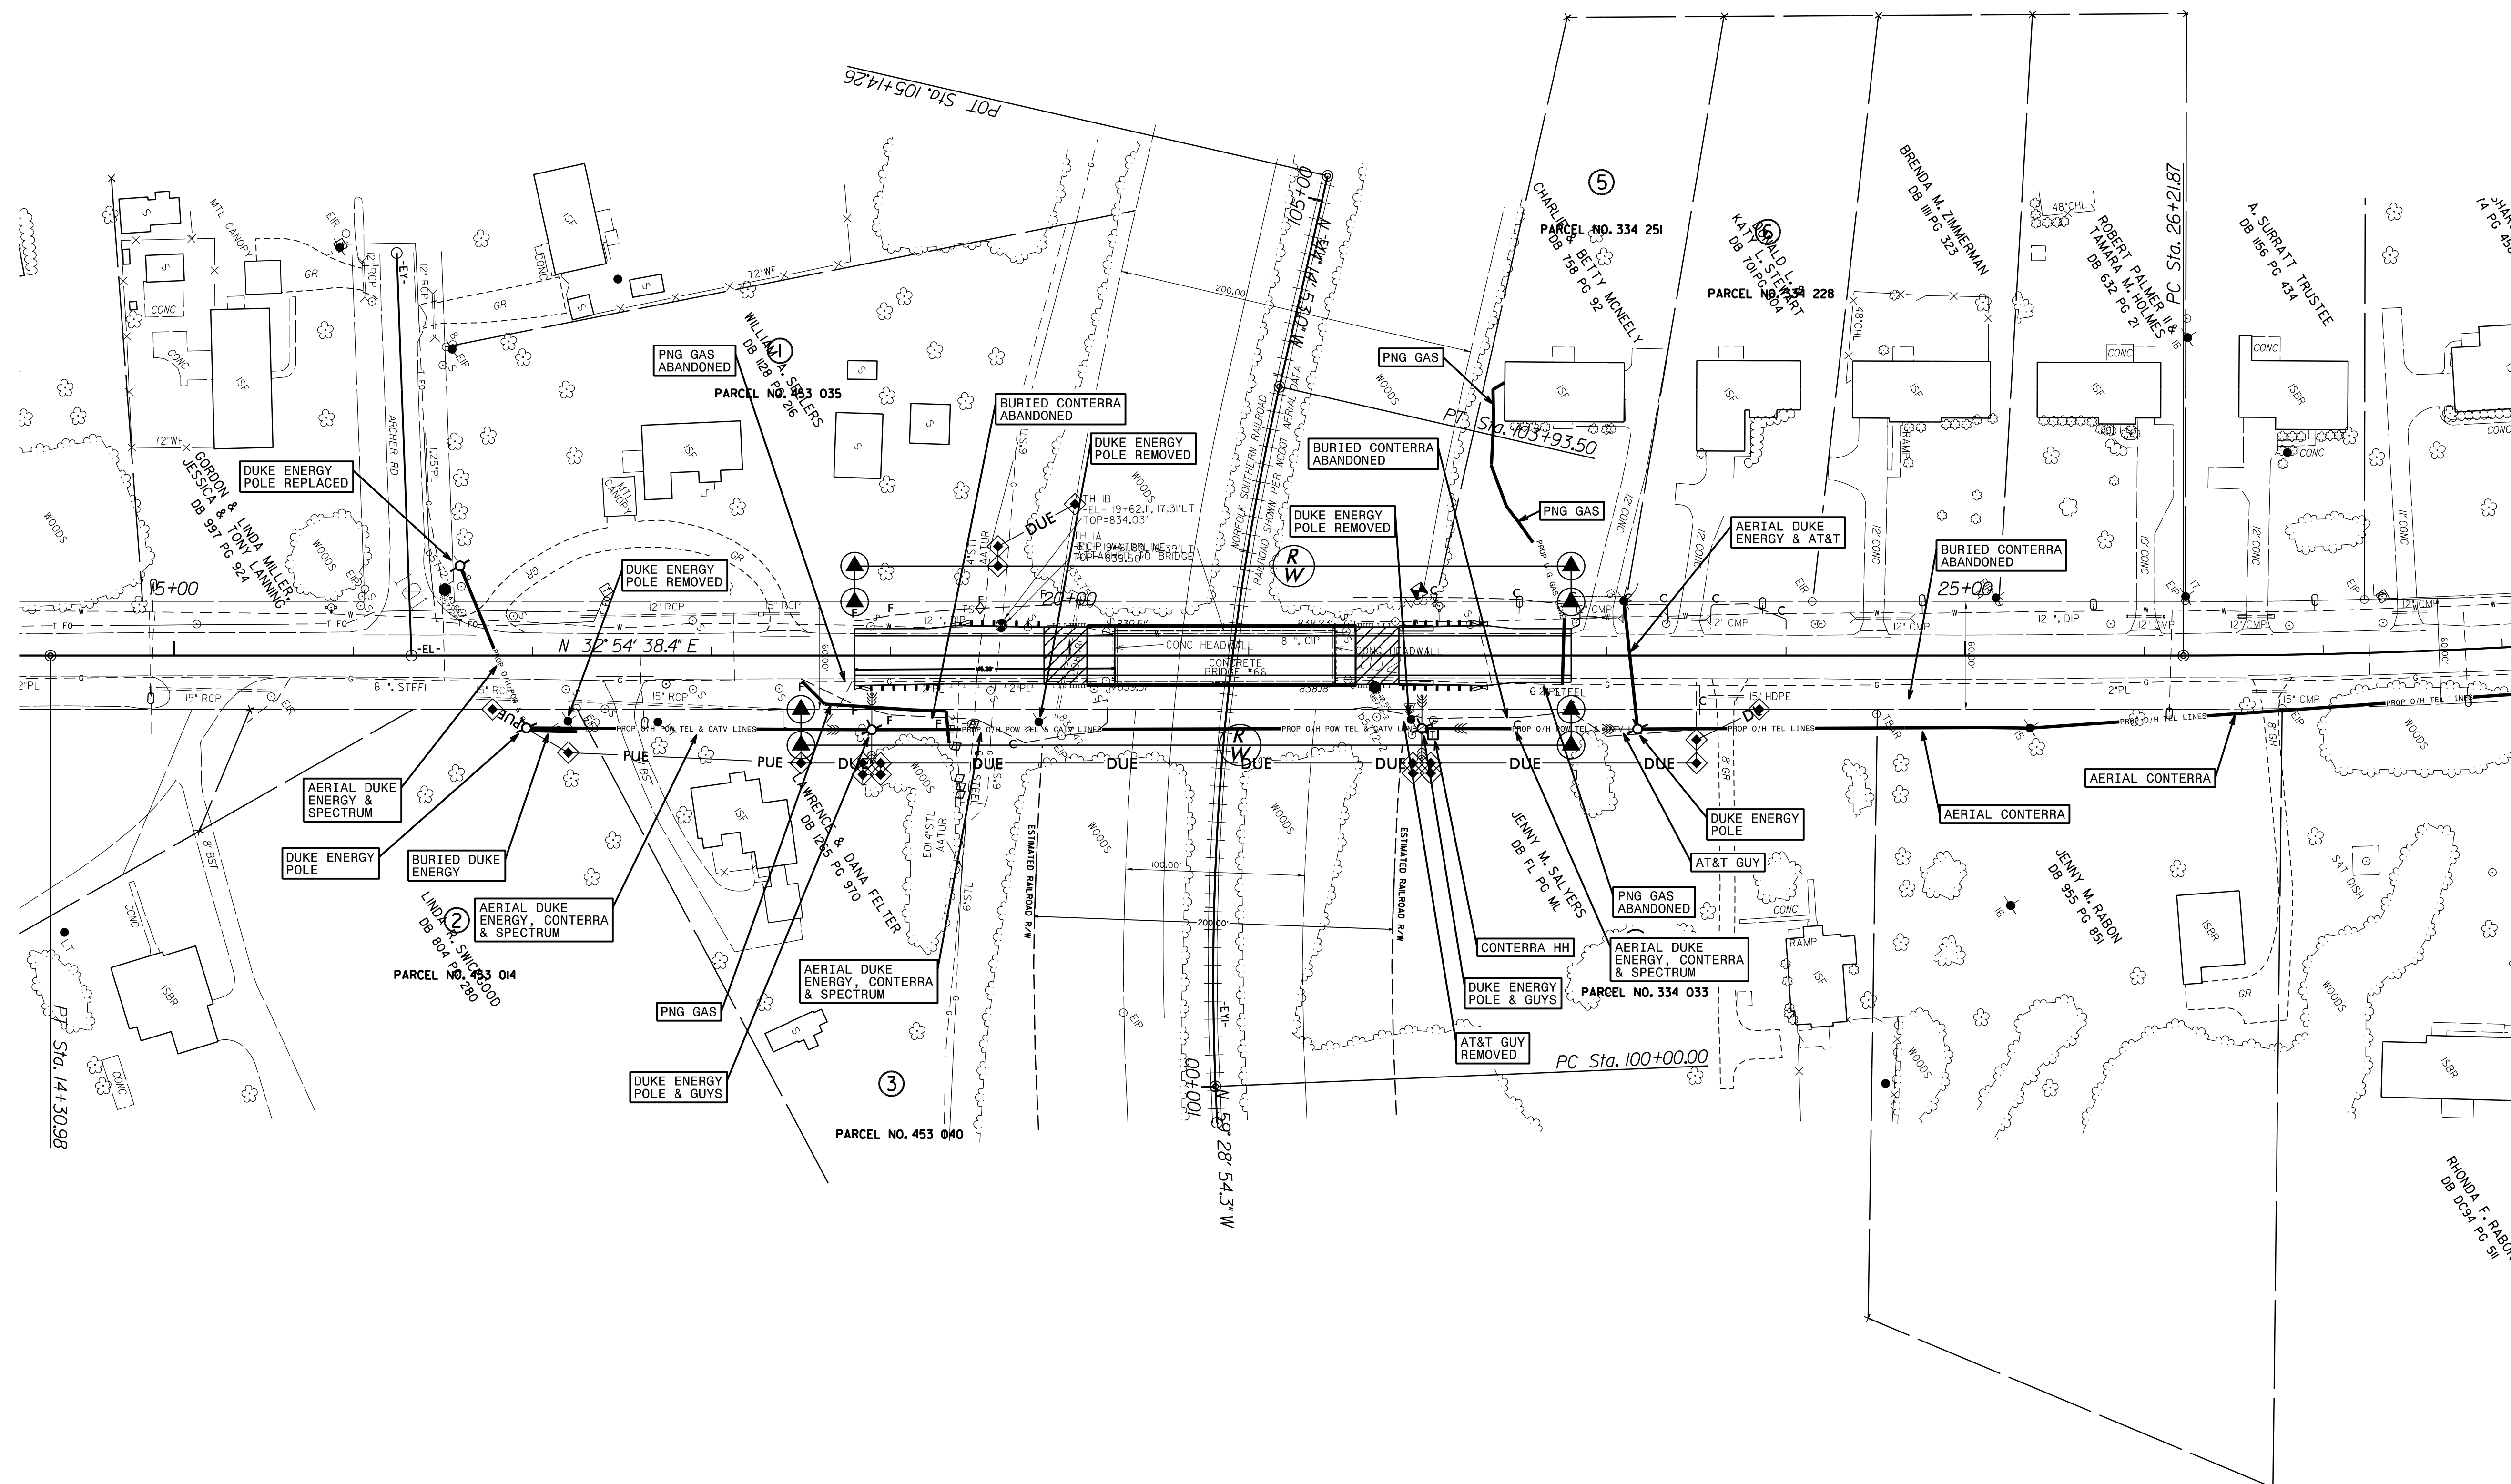

5/14/99

08-MAR-2022 17:38
 D:\eng\rdy\Utilities\Engineering\UB0\Proj\B5772-ut.rdy4-U002_psh.dgn
 B5772-UT-002-PLN-001