



**This electronic collection of documents is provided
for the convenience of the user
and is Not a Certified Document –**

**The documents contained herein were originally issued
and sealed by the individuals whose names and license
numbers appear on each page, on the dates appearing
with their signature on that page.**

**This file or an individual page
shall not be considered a certified document.**

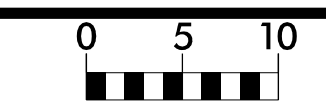



10:41:36 AM
7/25/2011 11:16:01 AM
C:\Users\p111\NCDDT_03\CADD\B5772\Roadway\Proj\B5772_Rdy_XPL.dgn

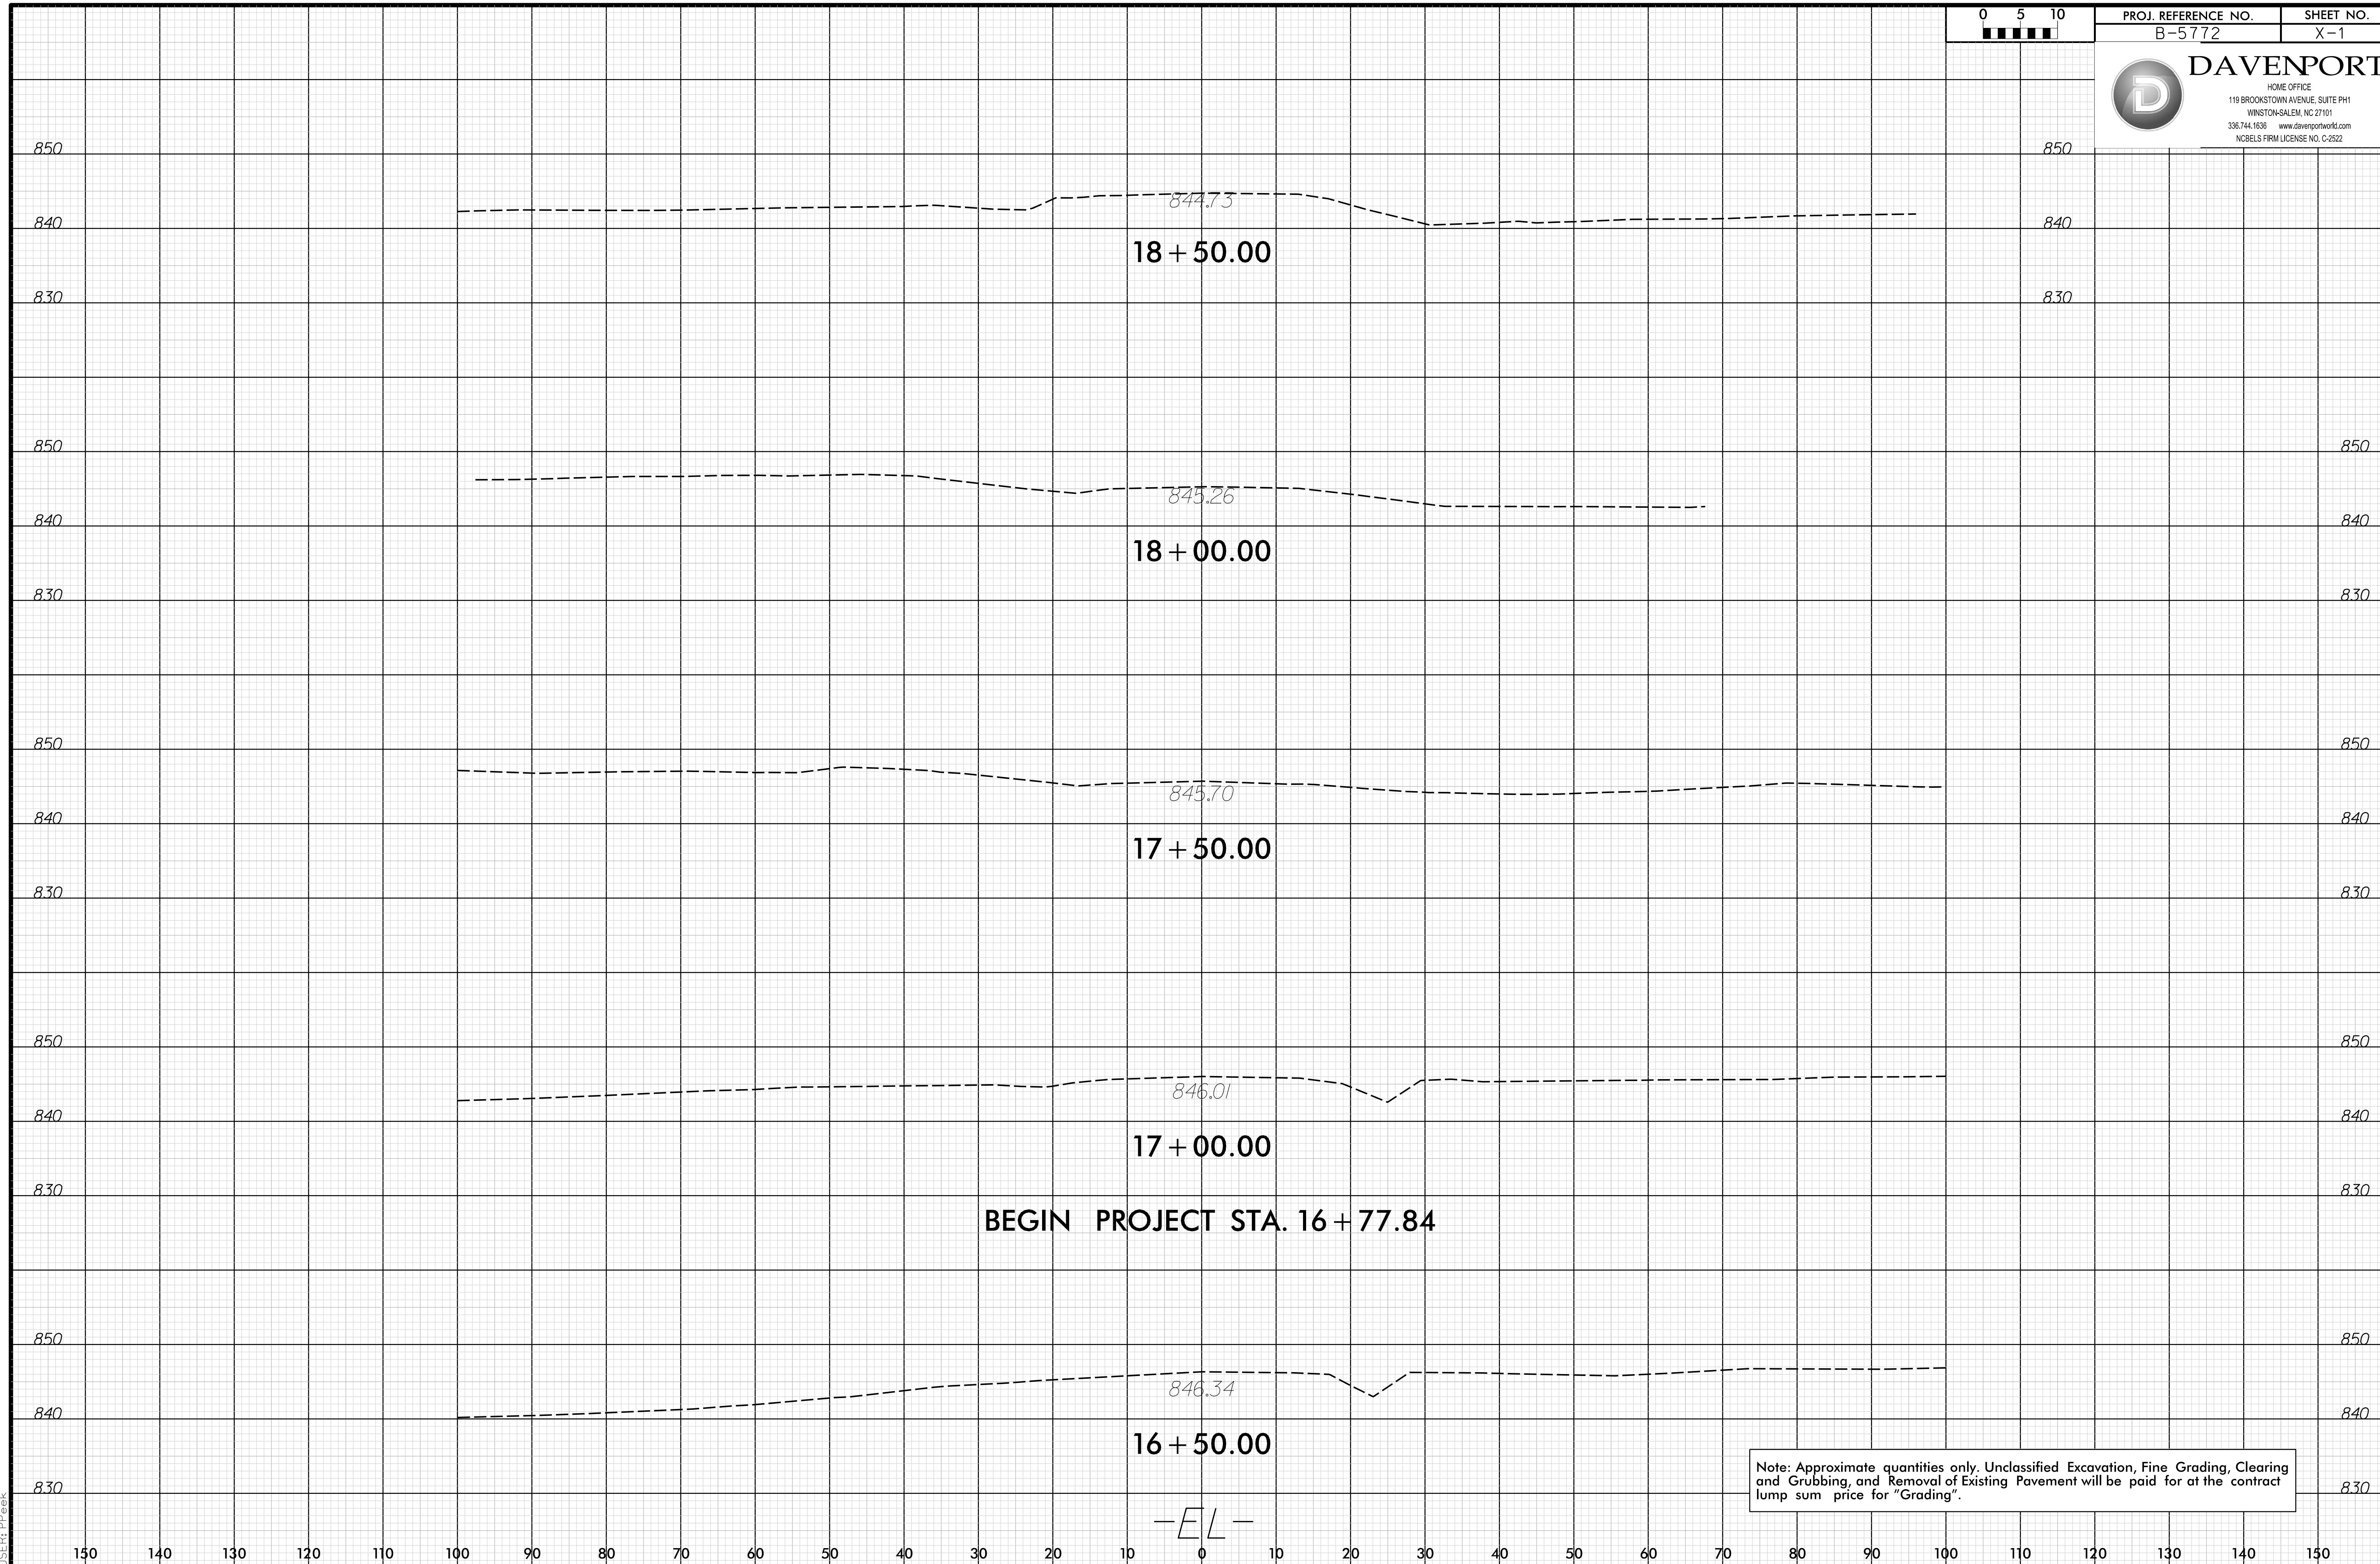


BEGIN PROJECT STA. 16 + 77.84

Note: Approximate quantities only. Unclassified Excavation, Fine Grading, Clearing and Grubbing, and Removal of Existing Pavement will be paid for at the contract lump sum price for "Grading".

-EL-

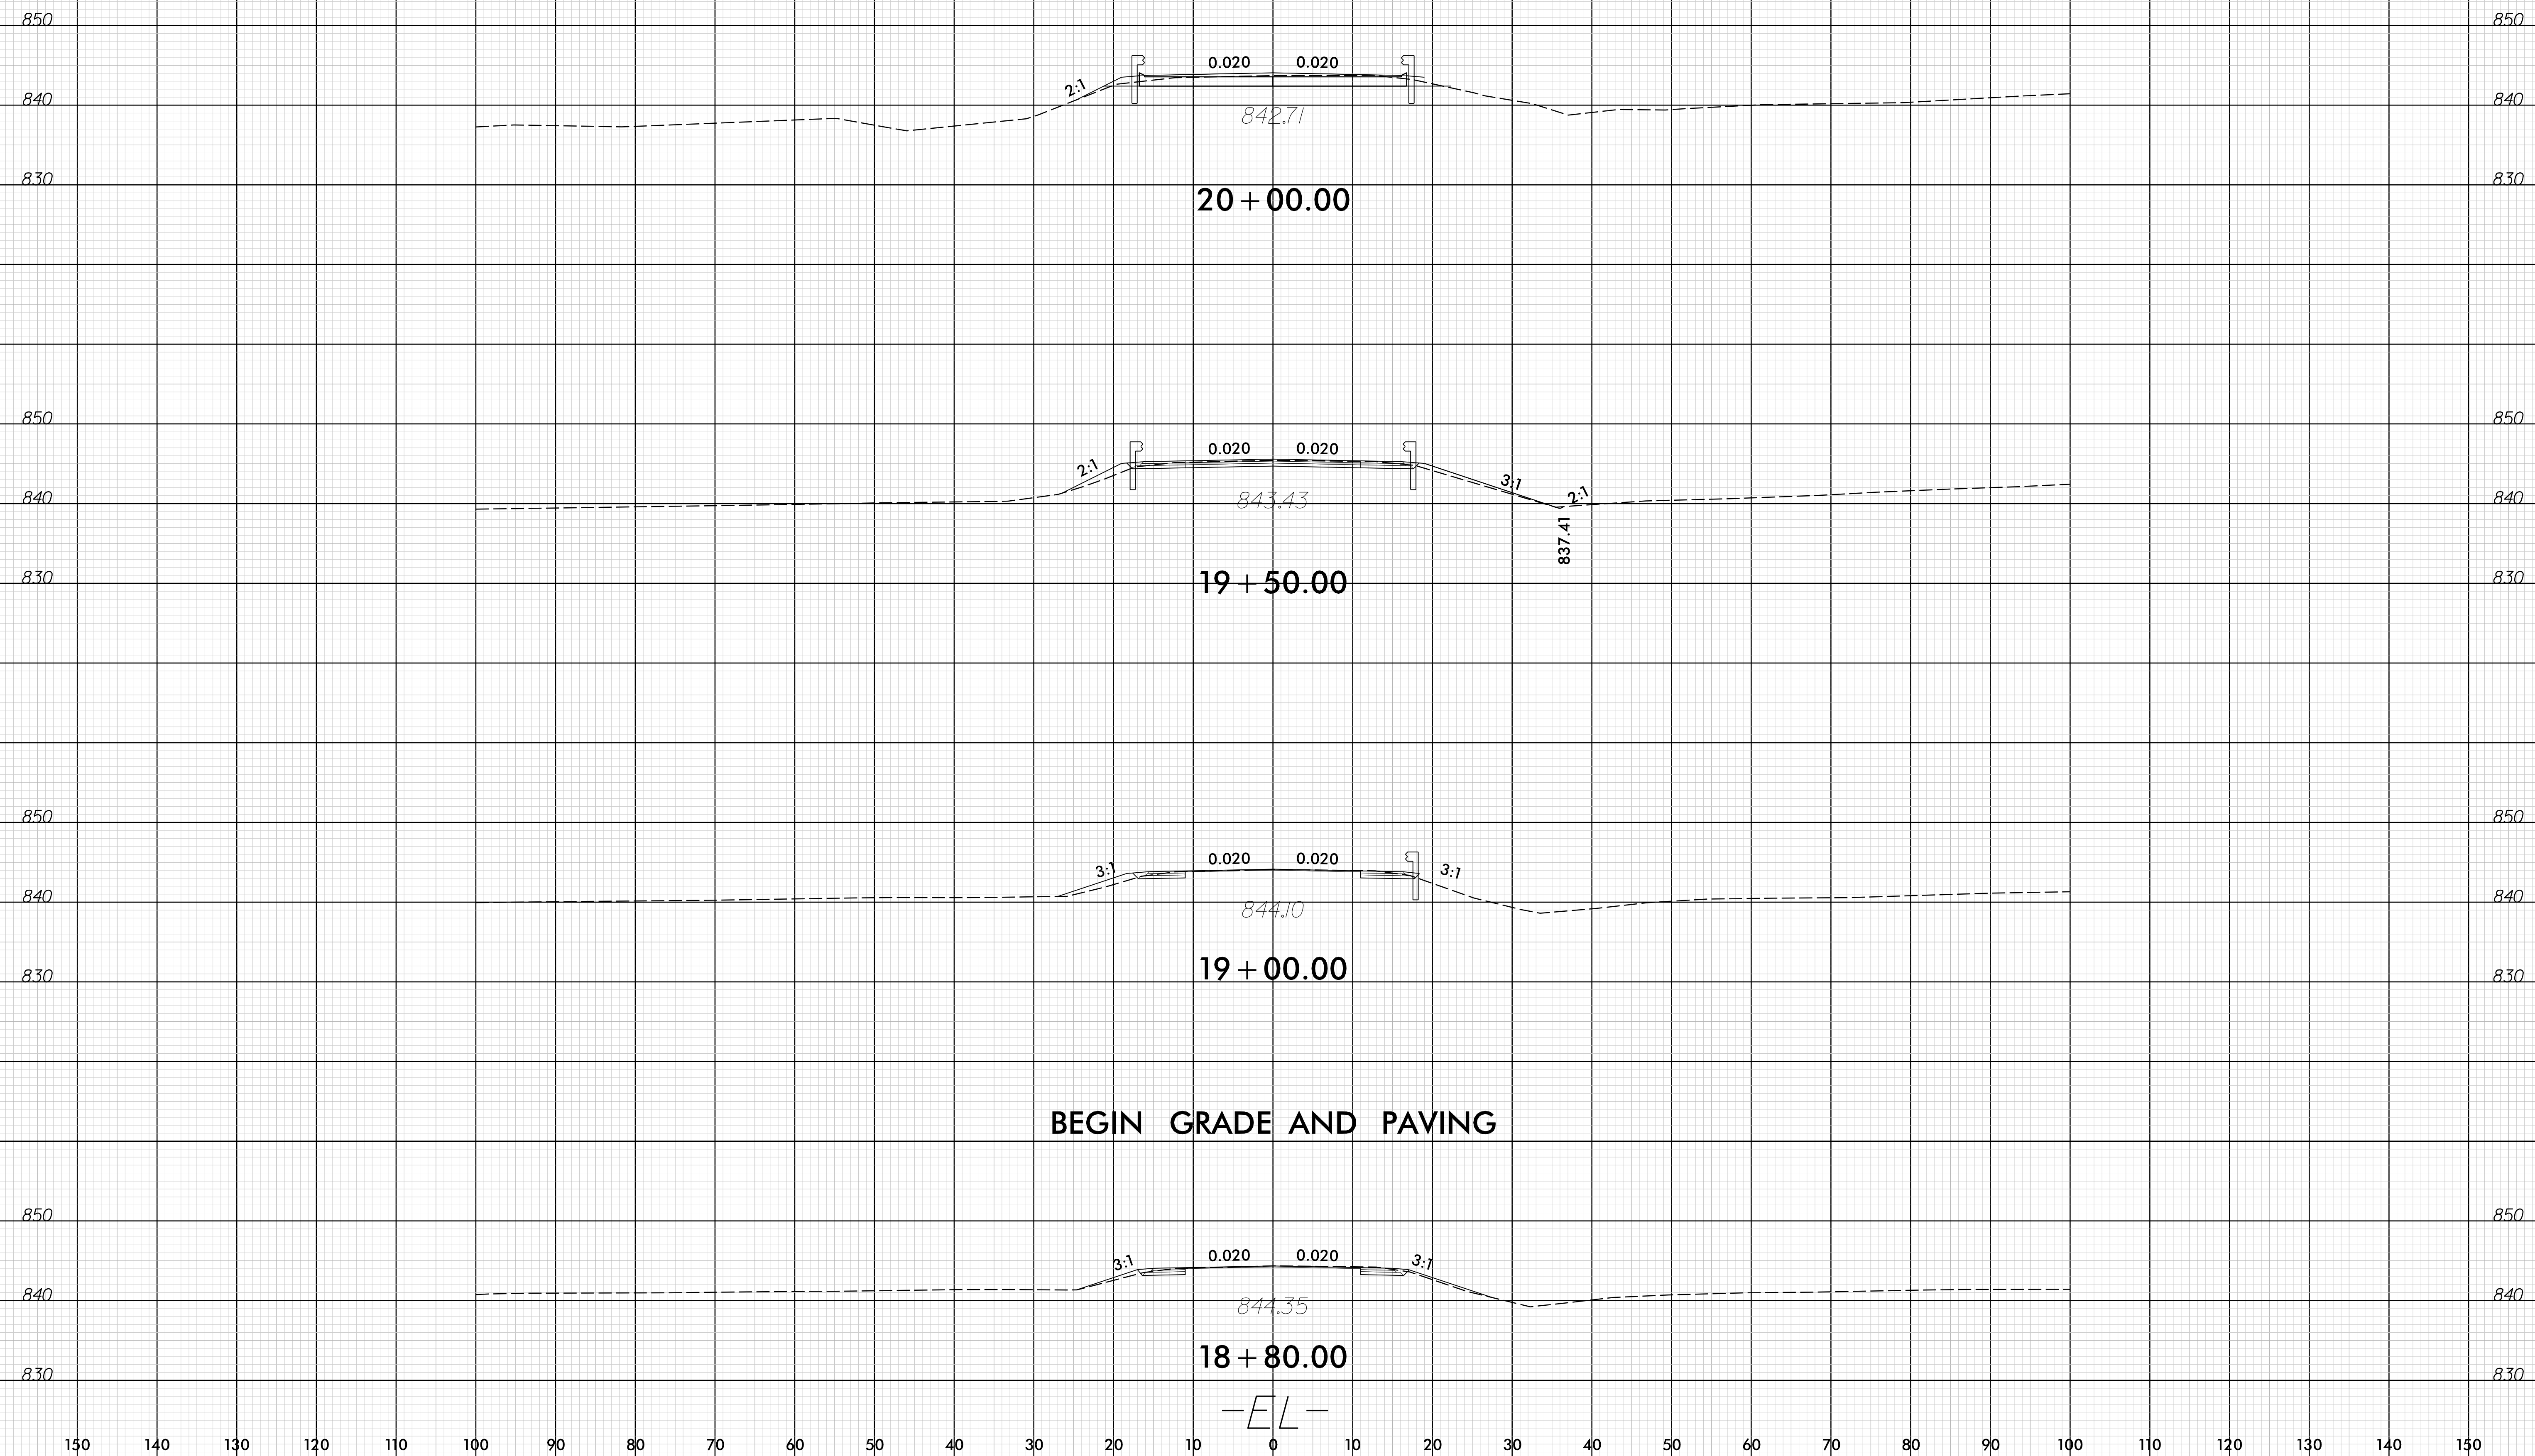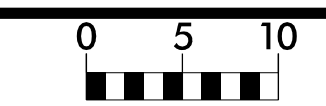


10:51:37 AM
7/5/2011 11:16:09 AM
C:\Users\p...
10:51:37 AM
7/5/2011 11:16:09 AM
C:\Users\p...
10:51:37 AM
7/5/2011 11:16:09 AM
C:\Users\p...

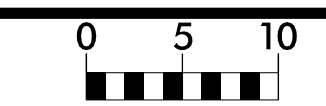

PROJ. REFERENCE NO. B-5772 SHEET NO. X-3



10:41:38 AM
7/26/2011 11:11 AM
C:\Users\pjs\Documents\Projects\B5772\Roadway\Proj\B5772_Rdy_XPL.dgn

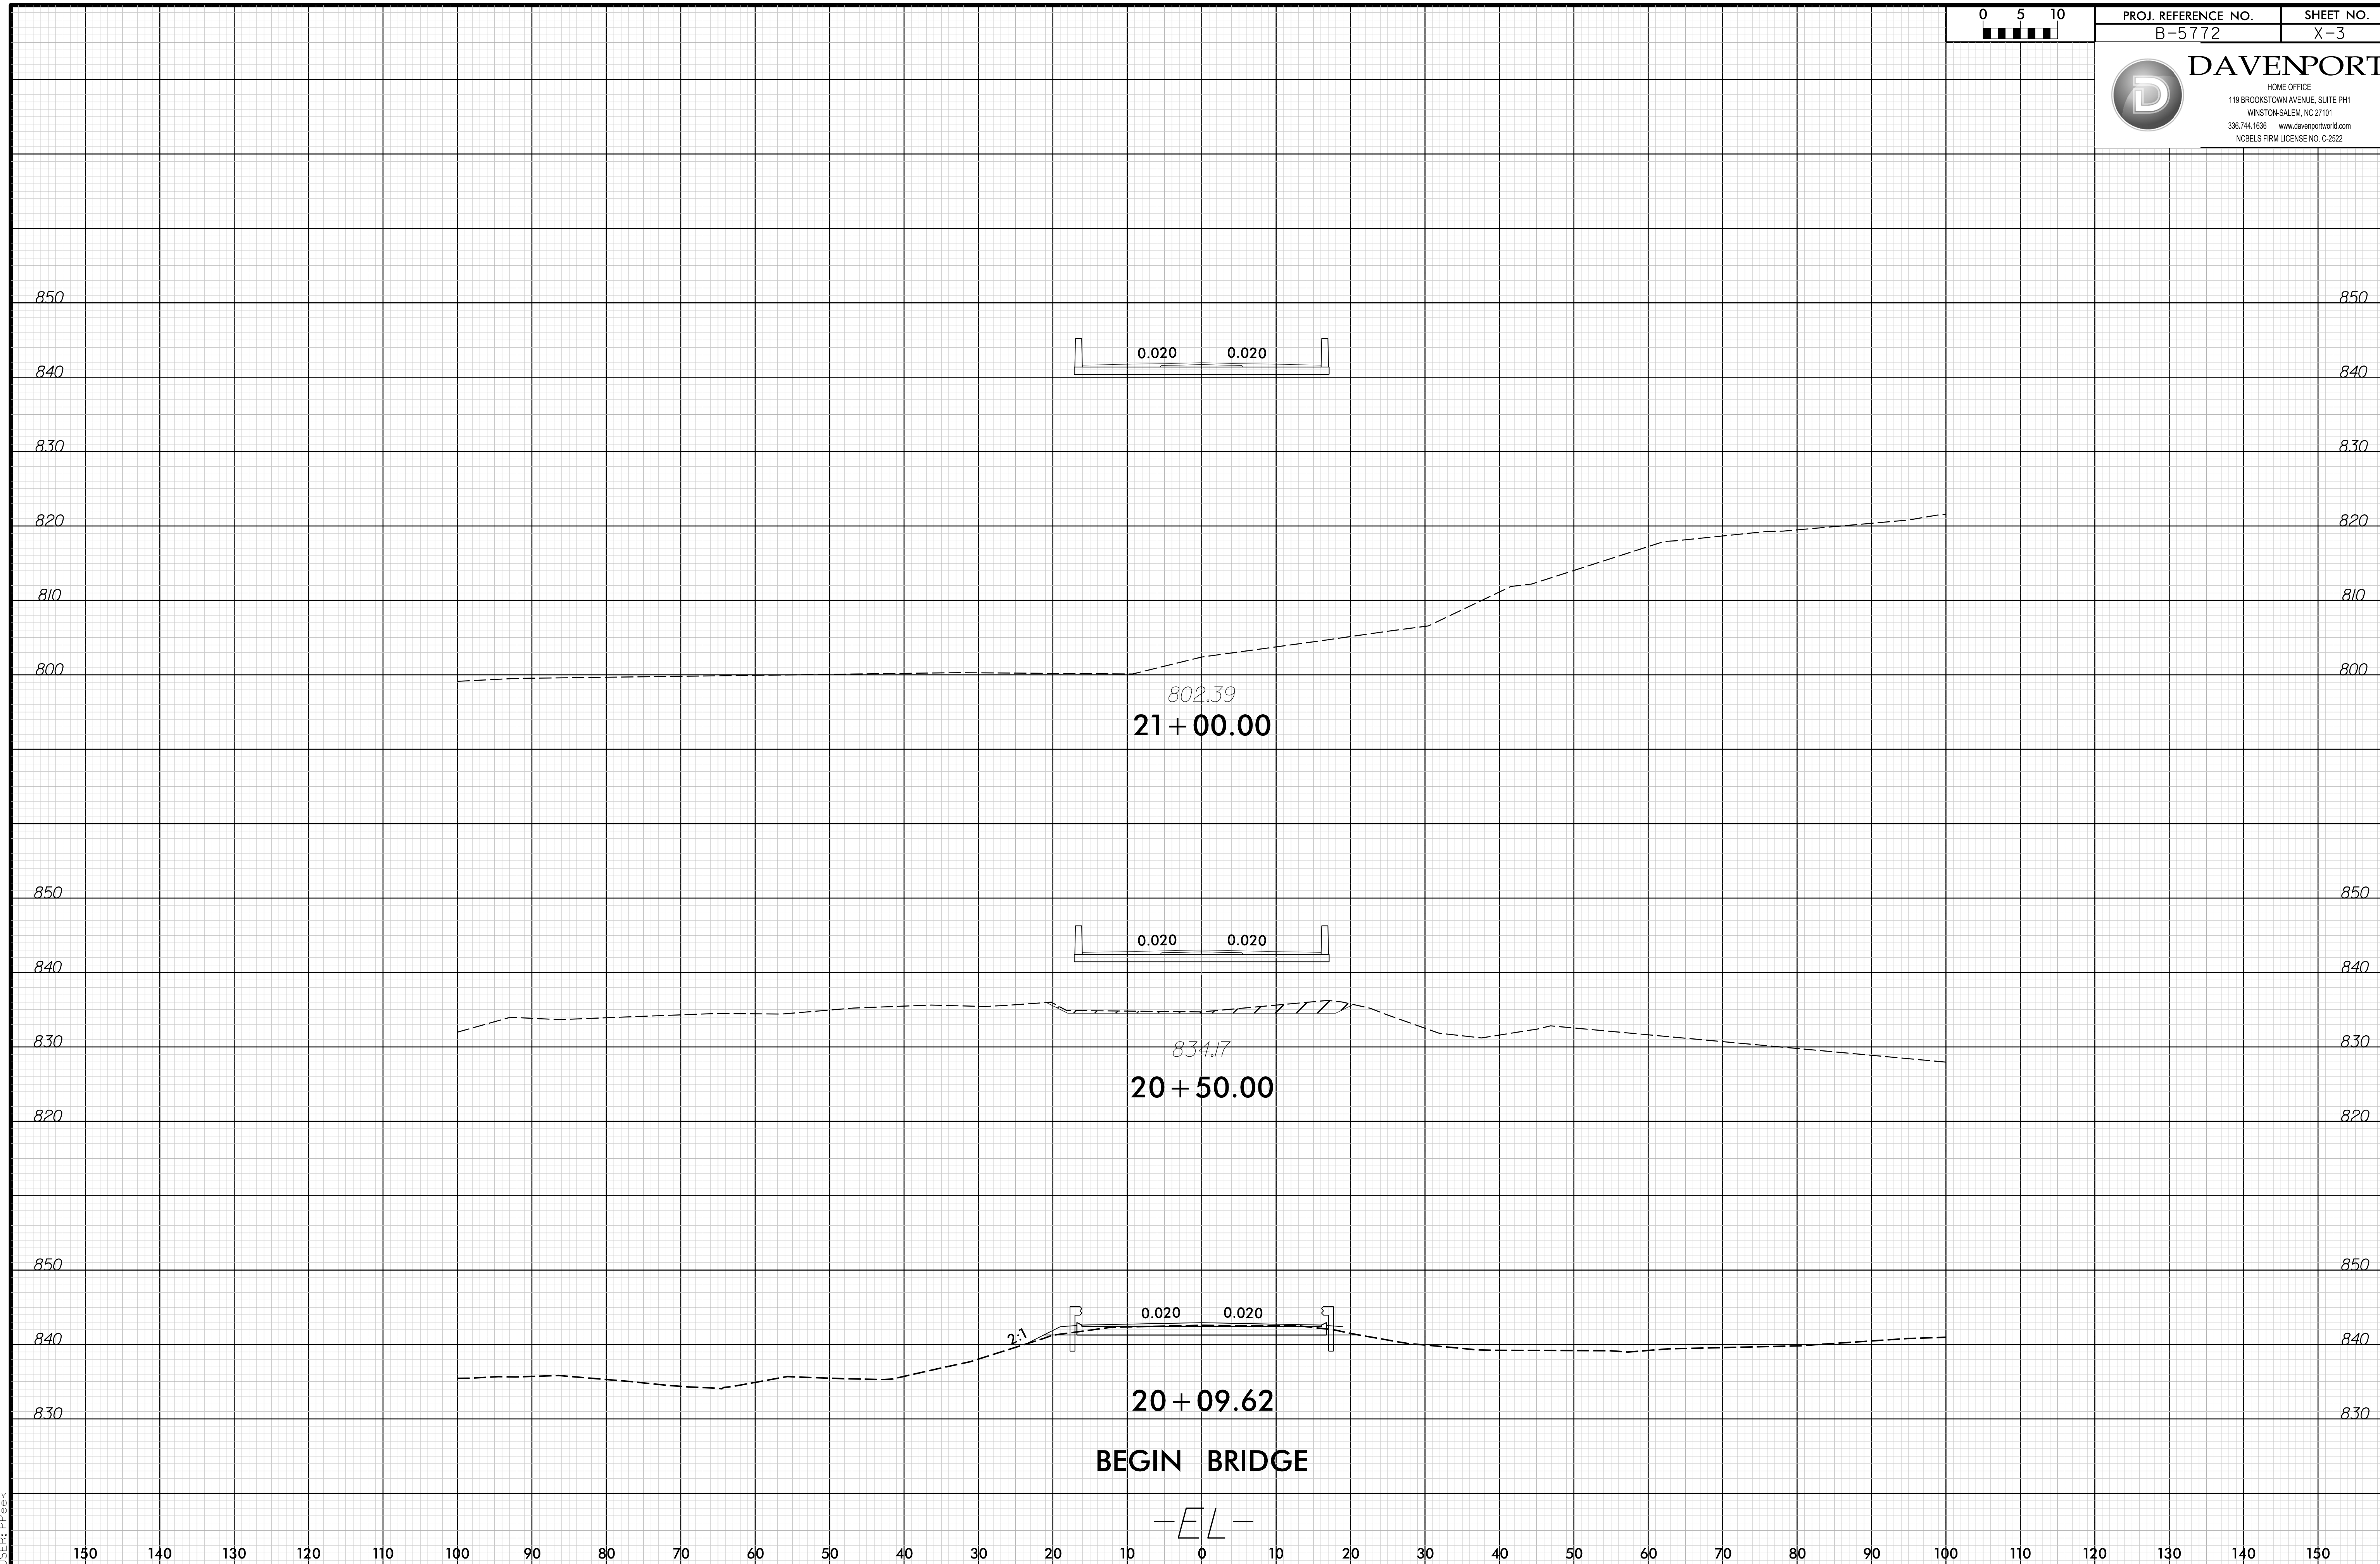

0.020 0.020

802.39
21 + 00.00

0.020 0.020


834.17
20 + 50.00

2:1 0.020 0.020


20 + 09.62

BEGIN BRIDGE

-EL-

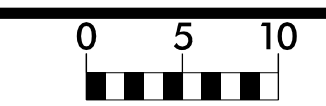

10:41:38 AM
7/3/2011 11:16:01 AM
C:\Users\pjs\Documents\Projects\B5772\Roadway\Proj\B5772_Rdy_XPL.dgn

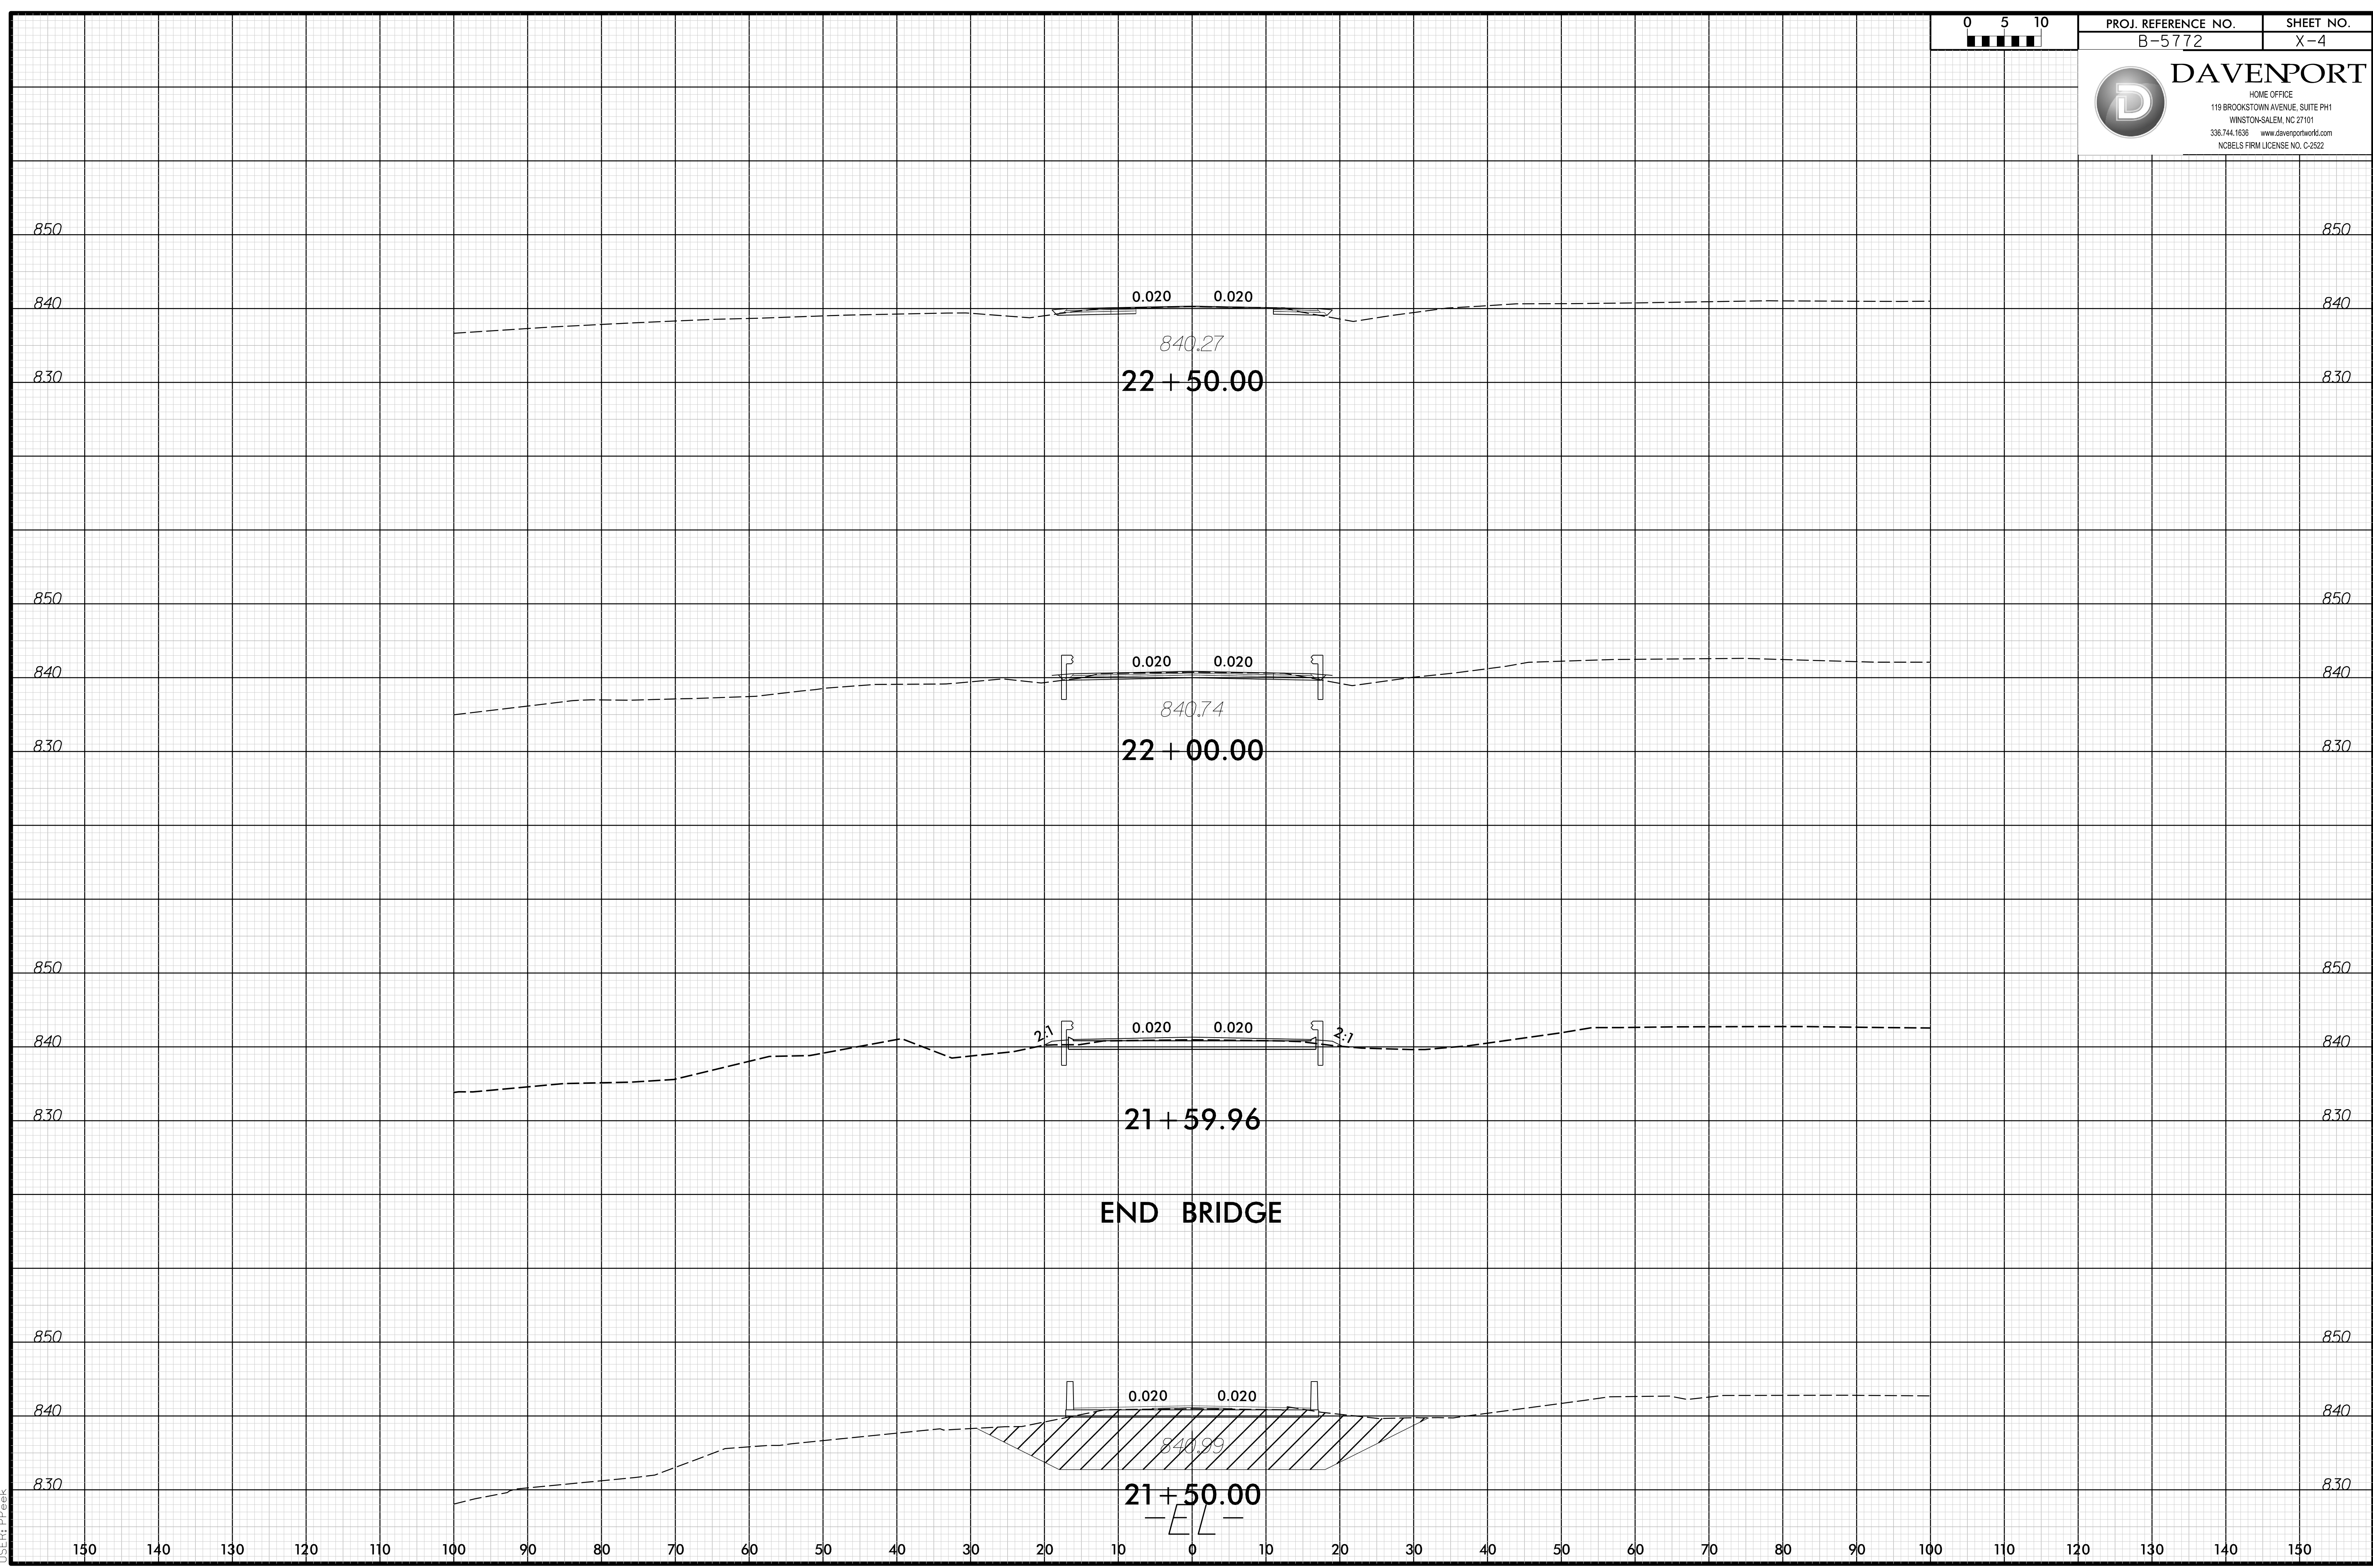


0.020 0.020
840.27
22 + 50.00

0.020 0.020
840.74
22 + 00.00


2:1 0.020 0.020 3:1
21 + 59.96

END BRIDGE

0.020 0.020
840.99
21 + 50.00
-E L-

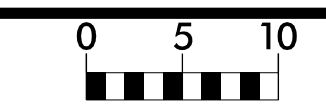


END PROJECT

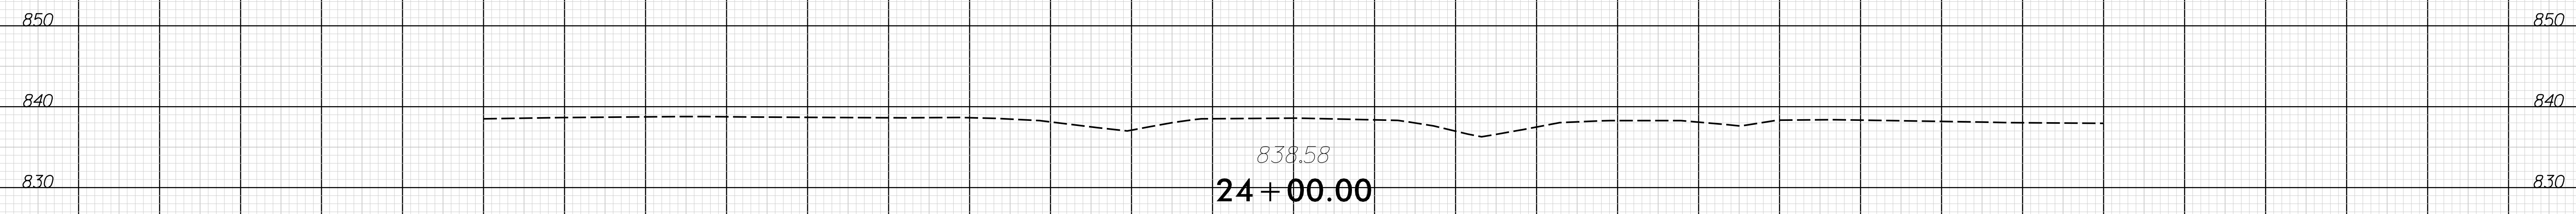


838.58
24 + 00.00

END GRADE AND PAVING

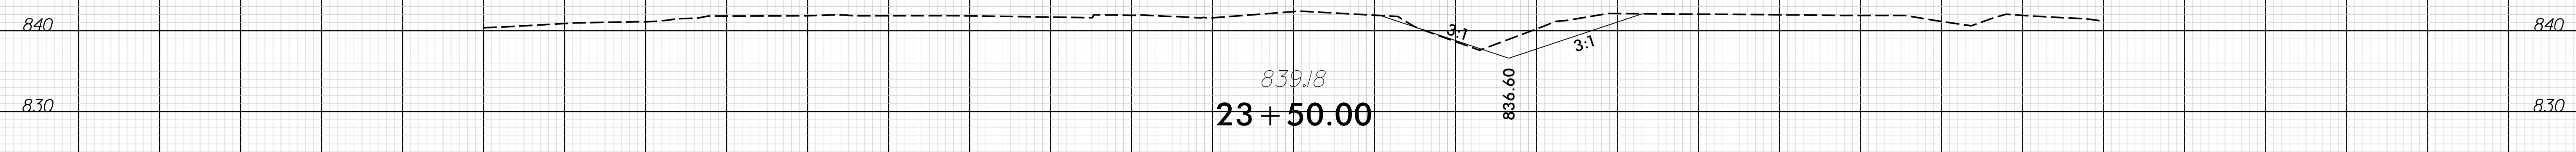


839.18
23 + 50.00

END GRADE AND PAVING

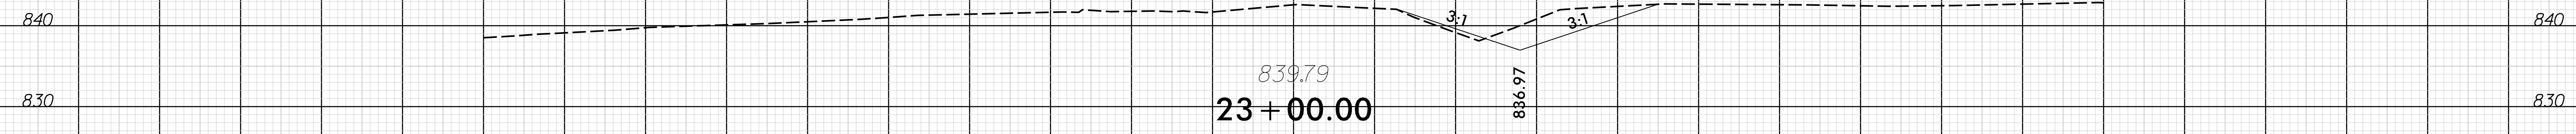

839.79
23 + 00.00

END GRADE AND PAVING

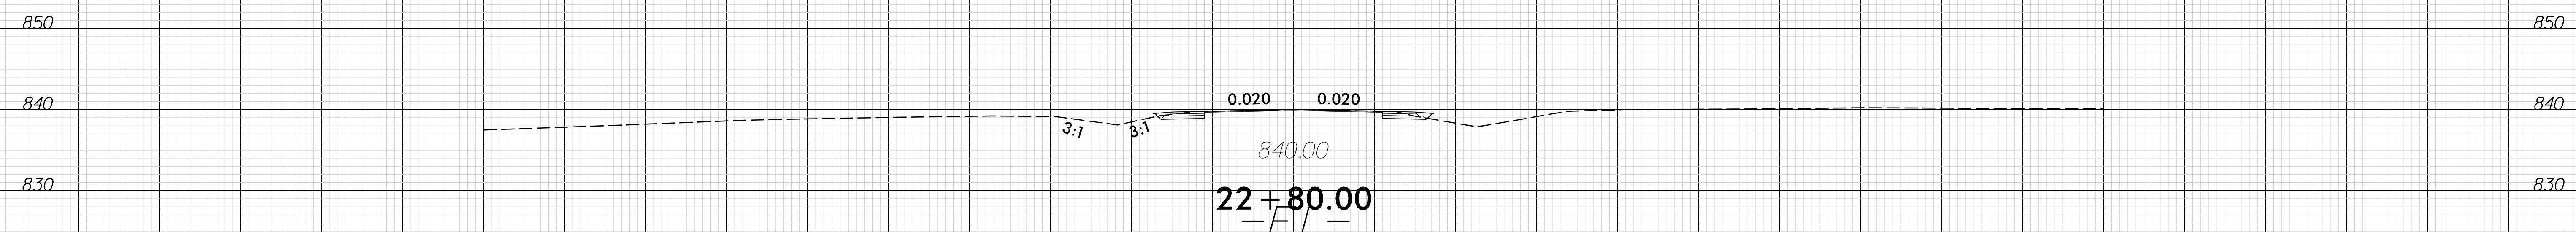

840.00
22 + 80.00

10:41:39 AM
7/26/2011 11:16:01 AM
C:\Users\pjs\Documents\Projects\B5772\Roadway\Proj\B5772_Rdy_XPL.dgn