
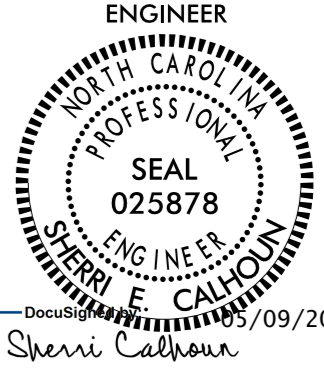
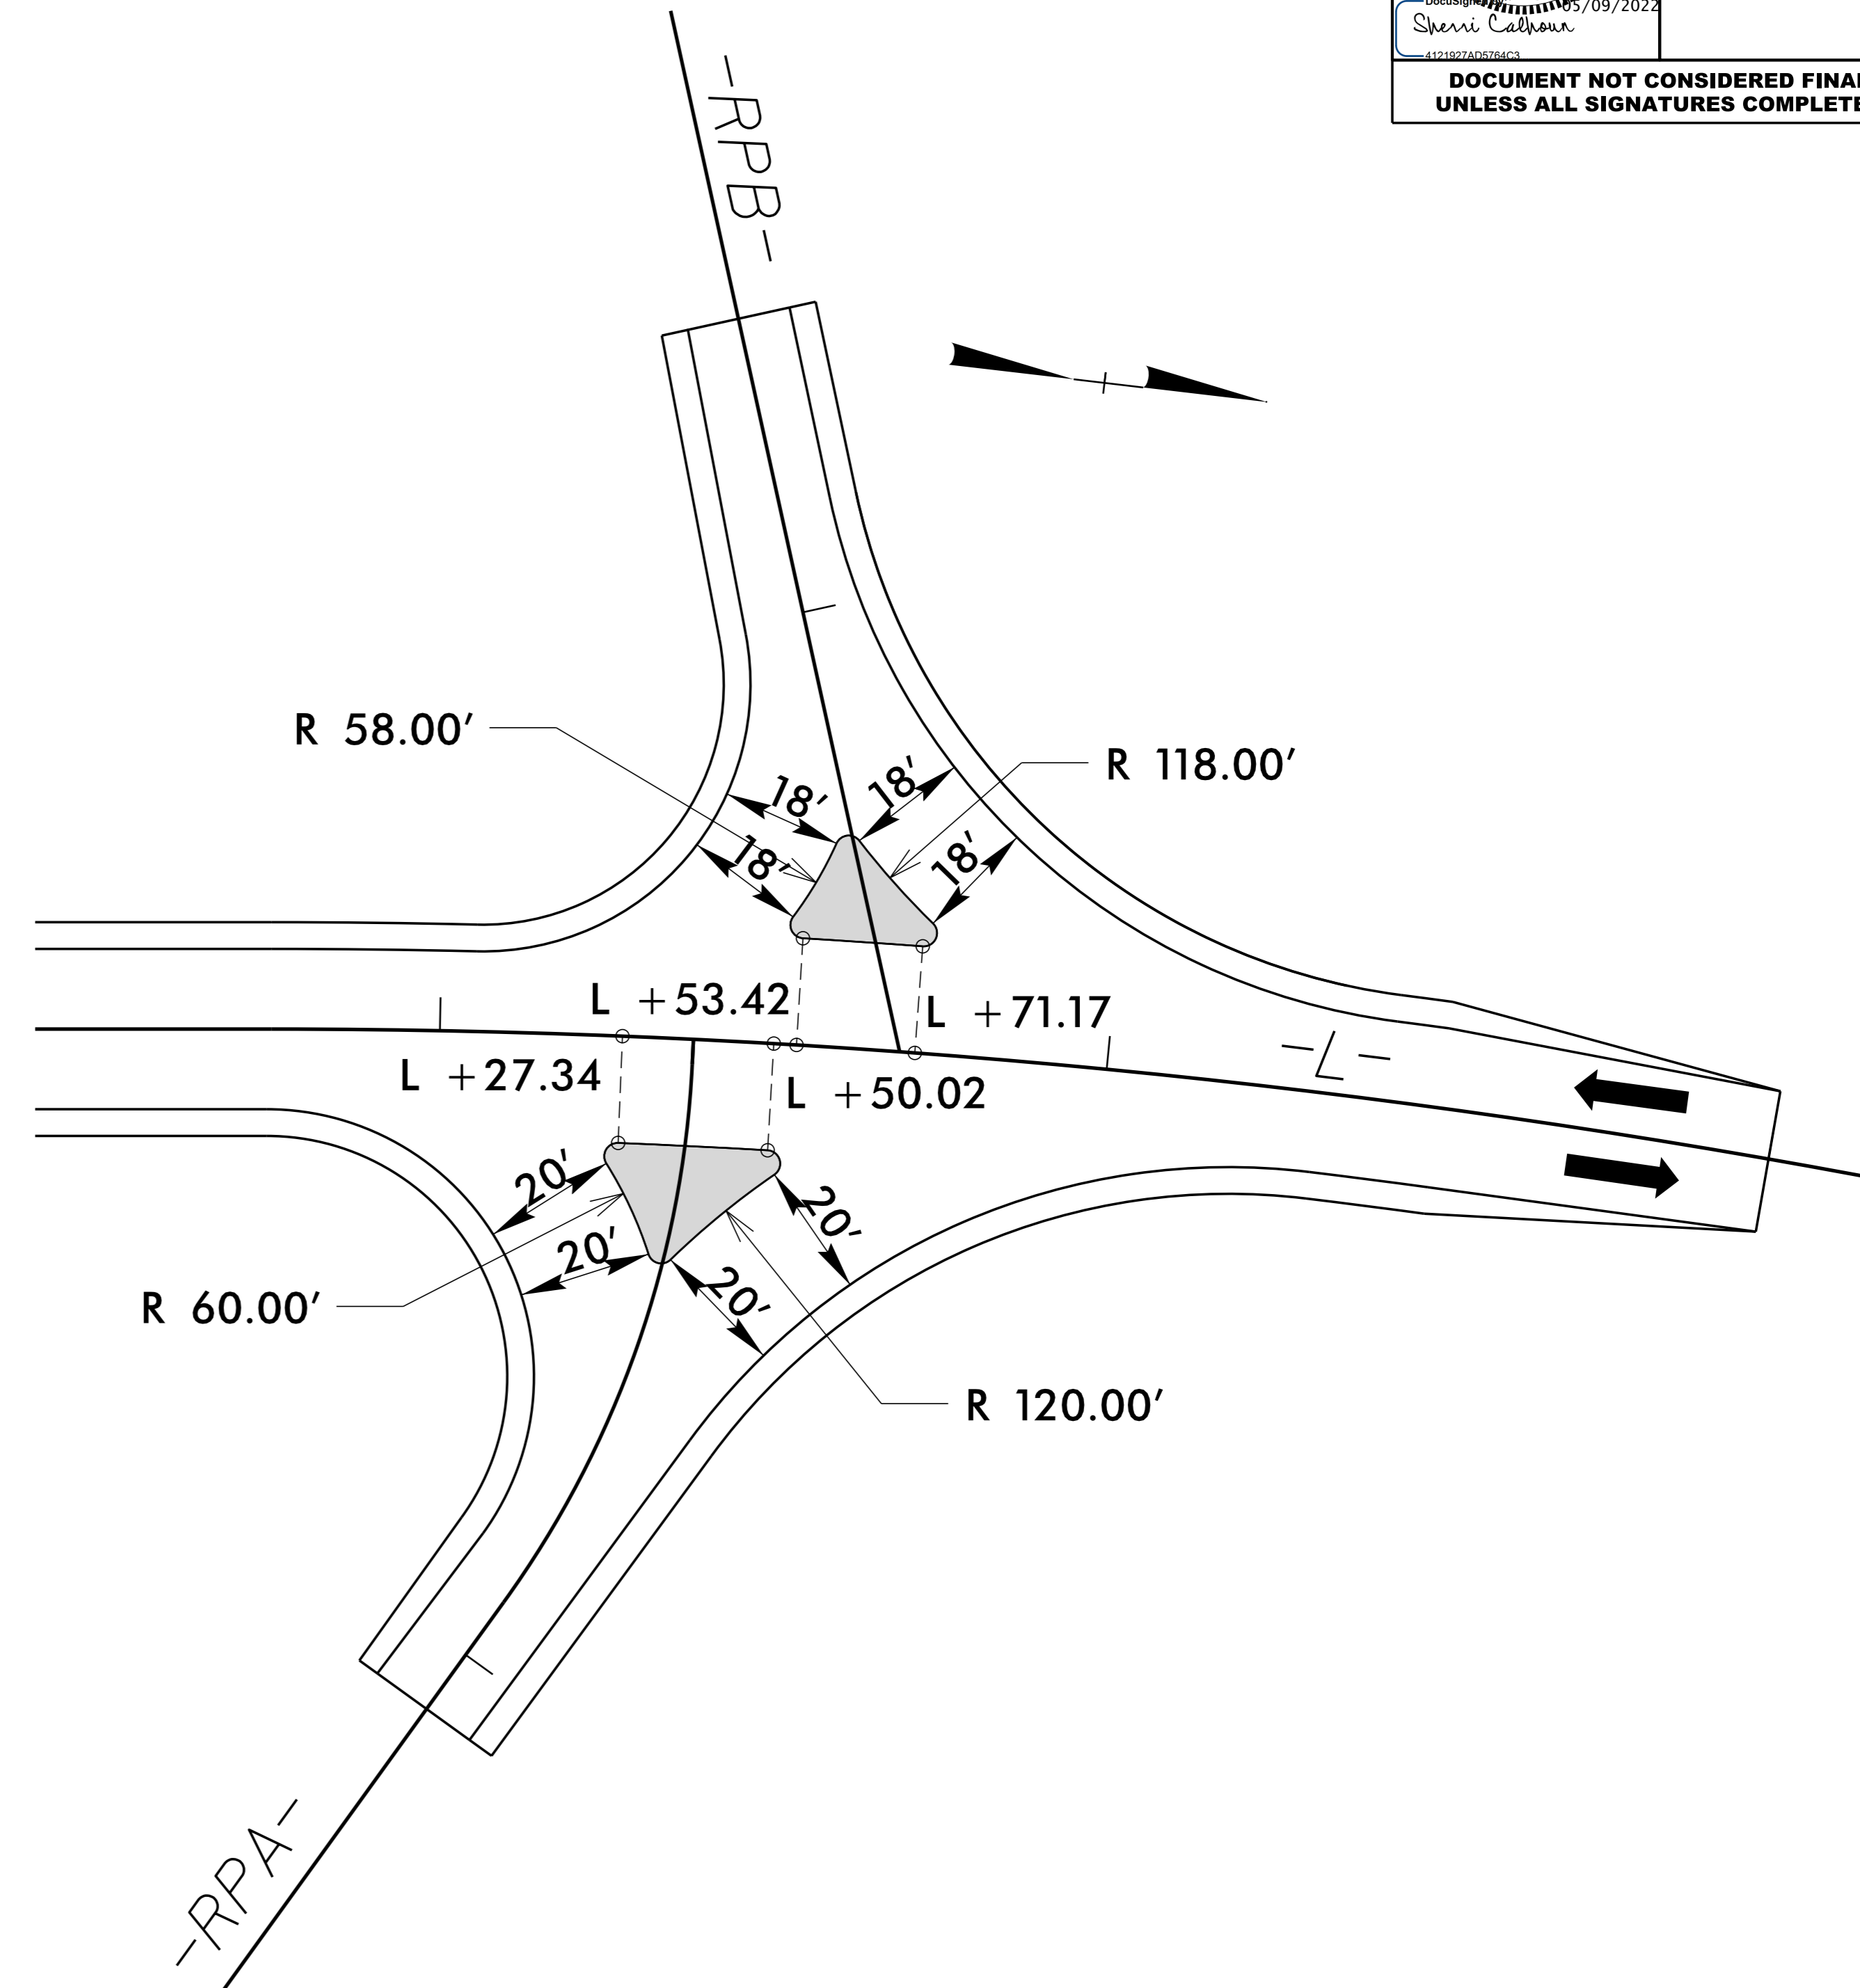


ISLAND DETAIL SHEET

PROJECT REFERENCE NO. BR-0051	SHEET NO. 2B-1
R/W SHEET NO.	
ROADWAY DESIGN ENGINEER	
	
DOCUMENT NOT CONSIDERED FINAL UNLESS ALL SIGNATURES COMPLETED	

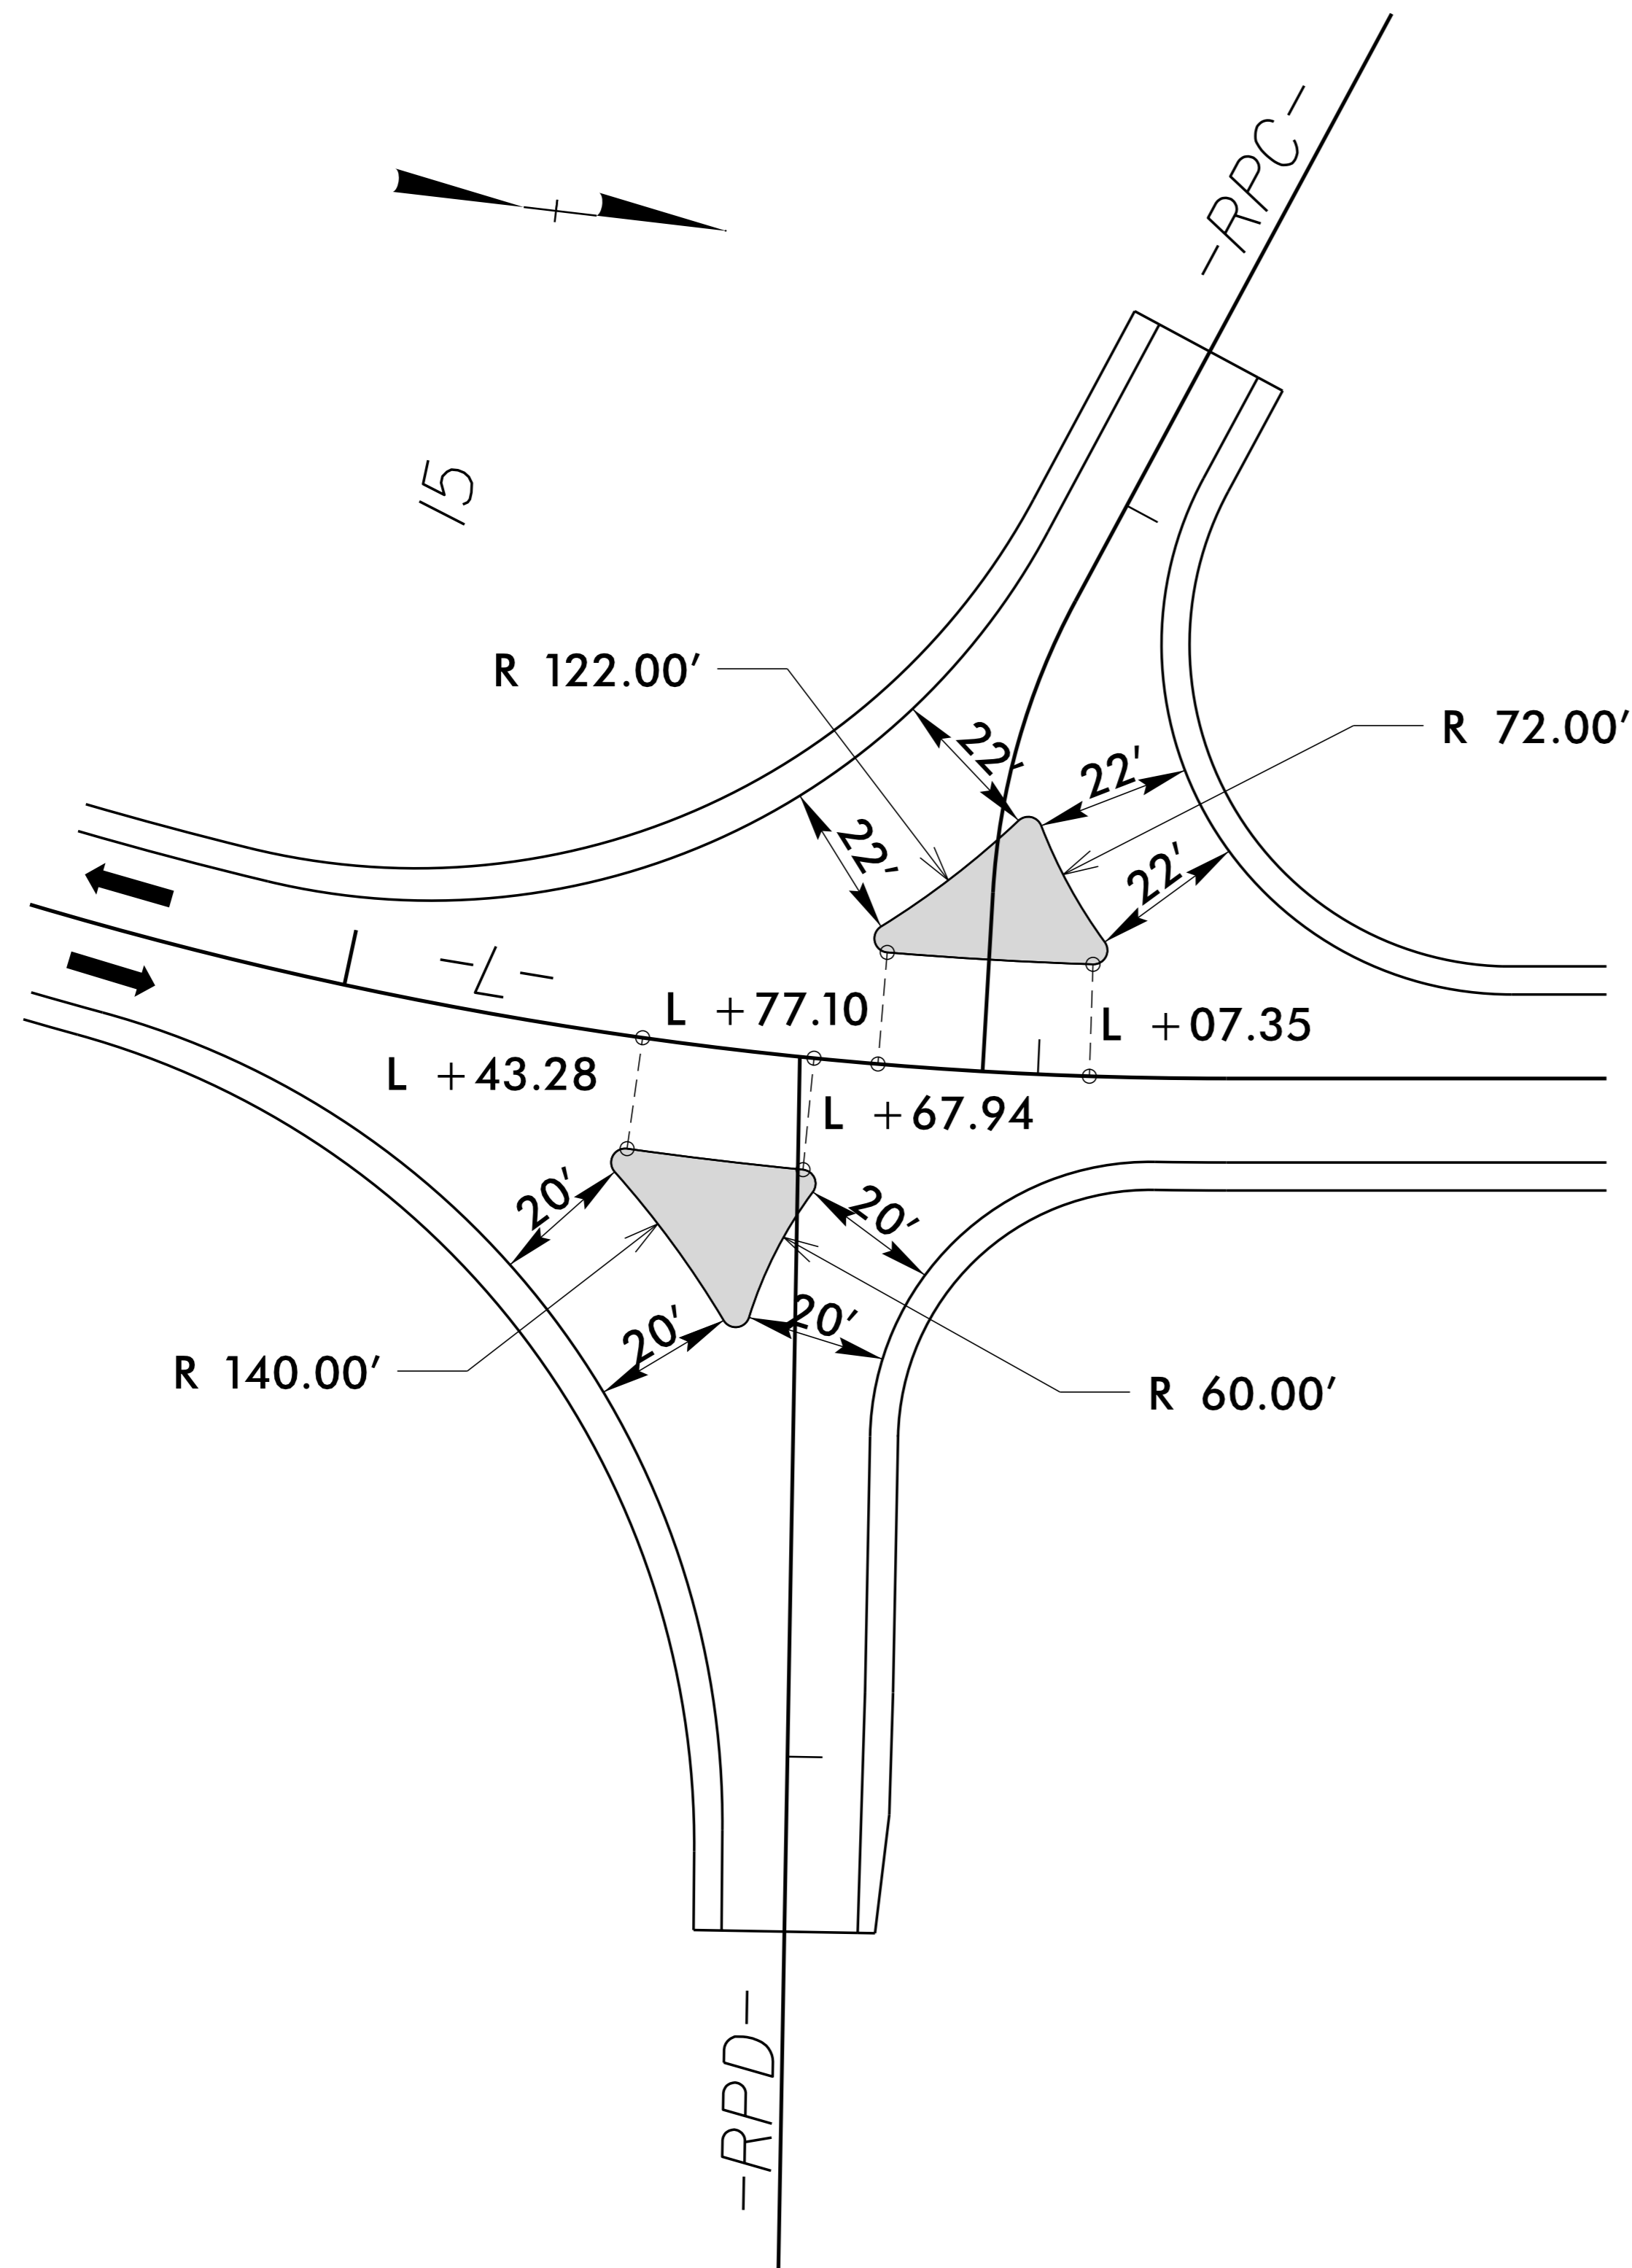

NOTES:

- ALL ISLAND RADII ARE 2'.
- ALL ISLAND OFFSETS FROM THE CENTERLINE OF -L- ARE 16'.

5/14/99
 RA14-MAR-2022 11:23
 P:\000051\RDY\psh_2B-1.dgn
 P:\000051\RDY\psh_2B-1.dgn