


5/14/99

14-MAR-2022 11:25 \\B60051-RDU-p105.dgn
444307588

PROJECT REFERENCE NO. BR-0051	SHEET NO. 5
ROADWAY DESIGN ENGINEER SEAL 025878 SHERI CARROLL 03/23/2022	HYDRAULICS ENGINEER SEAL 020870 MARC SHAW 03/21/2022

DOCUMENT NOT CONSIDERED FINAL UNLESS ALL SIGNATURES COMPLETED

-L-

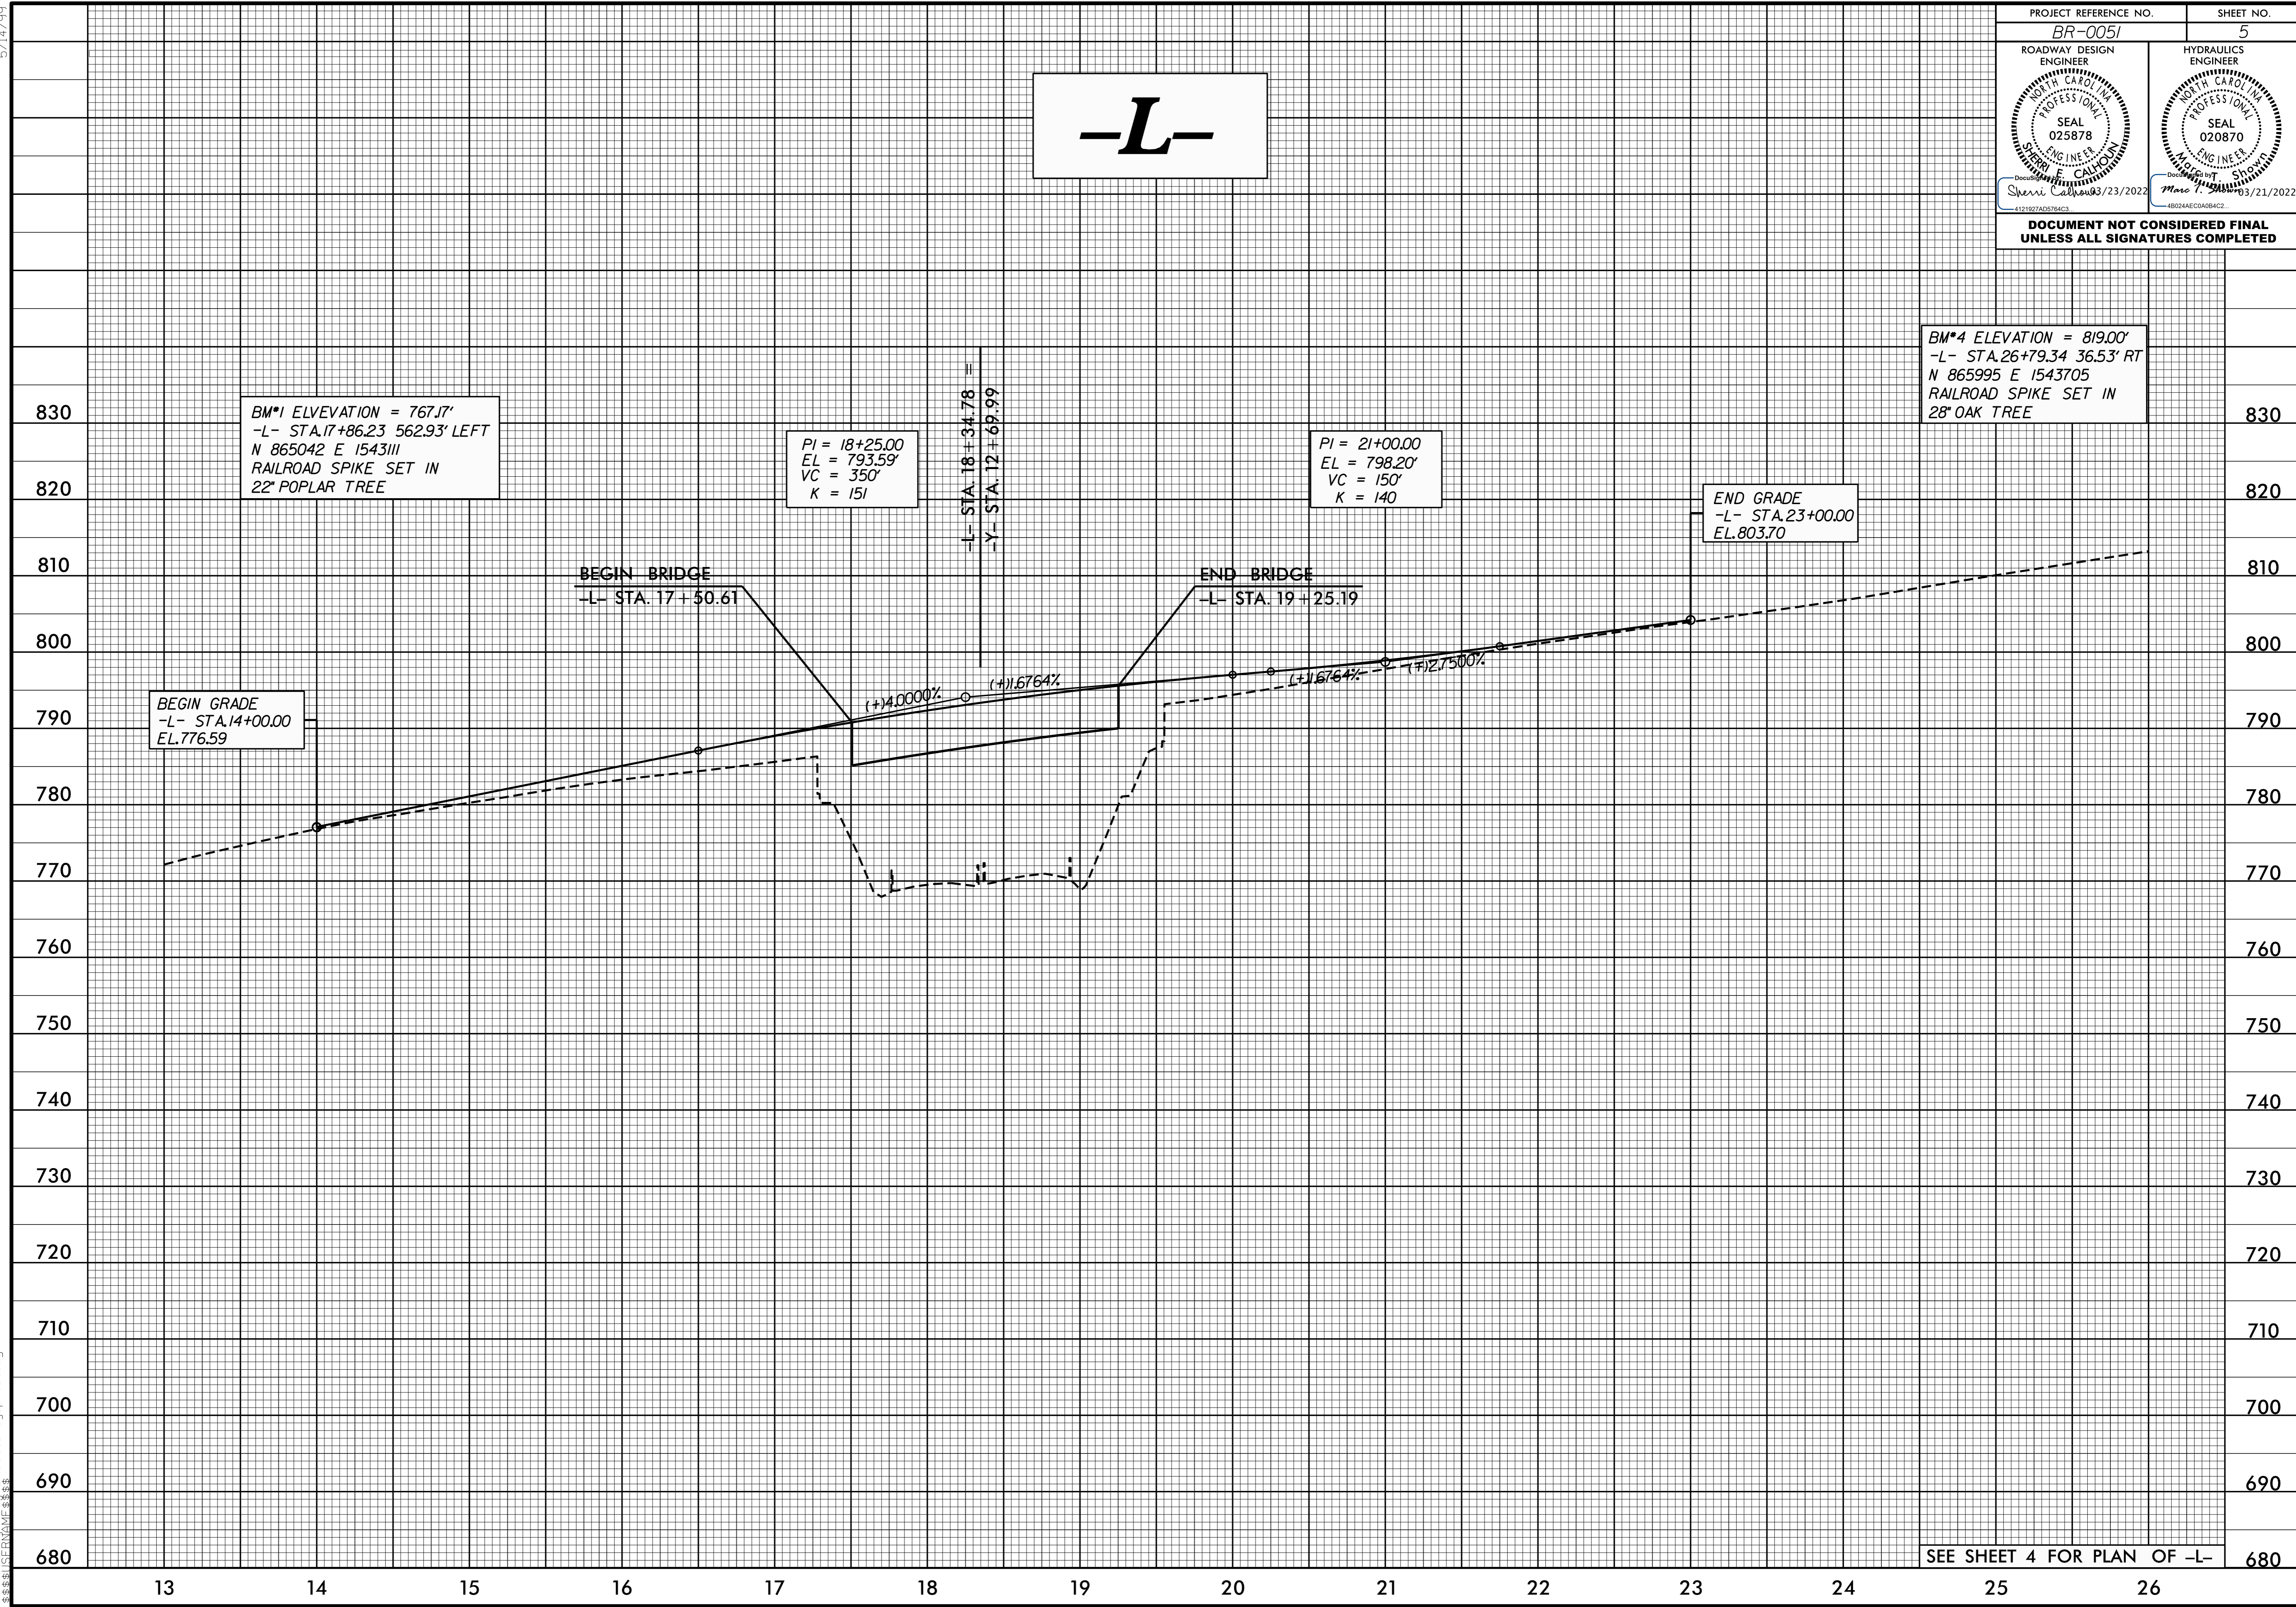

BM*4 ELEVATION = 819.00'
 -L- STA.26+79.34 36.53' RT
 N 865995 E 1543705
 RAILROAD SPIKE SET IN
 28' OAK TREE

SEE SHEET 4 FOR PLAN OF -L-