


SHORT TERM CLOSURE AND DETOUR OF OFF-RAMP TO ADJACENT INTERCHANGE

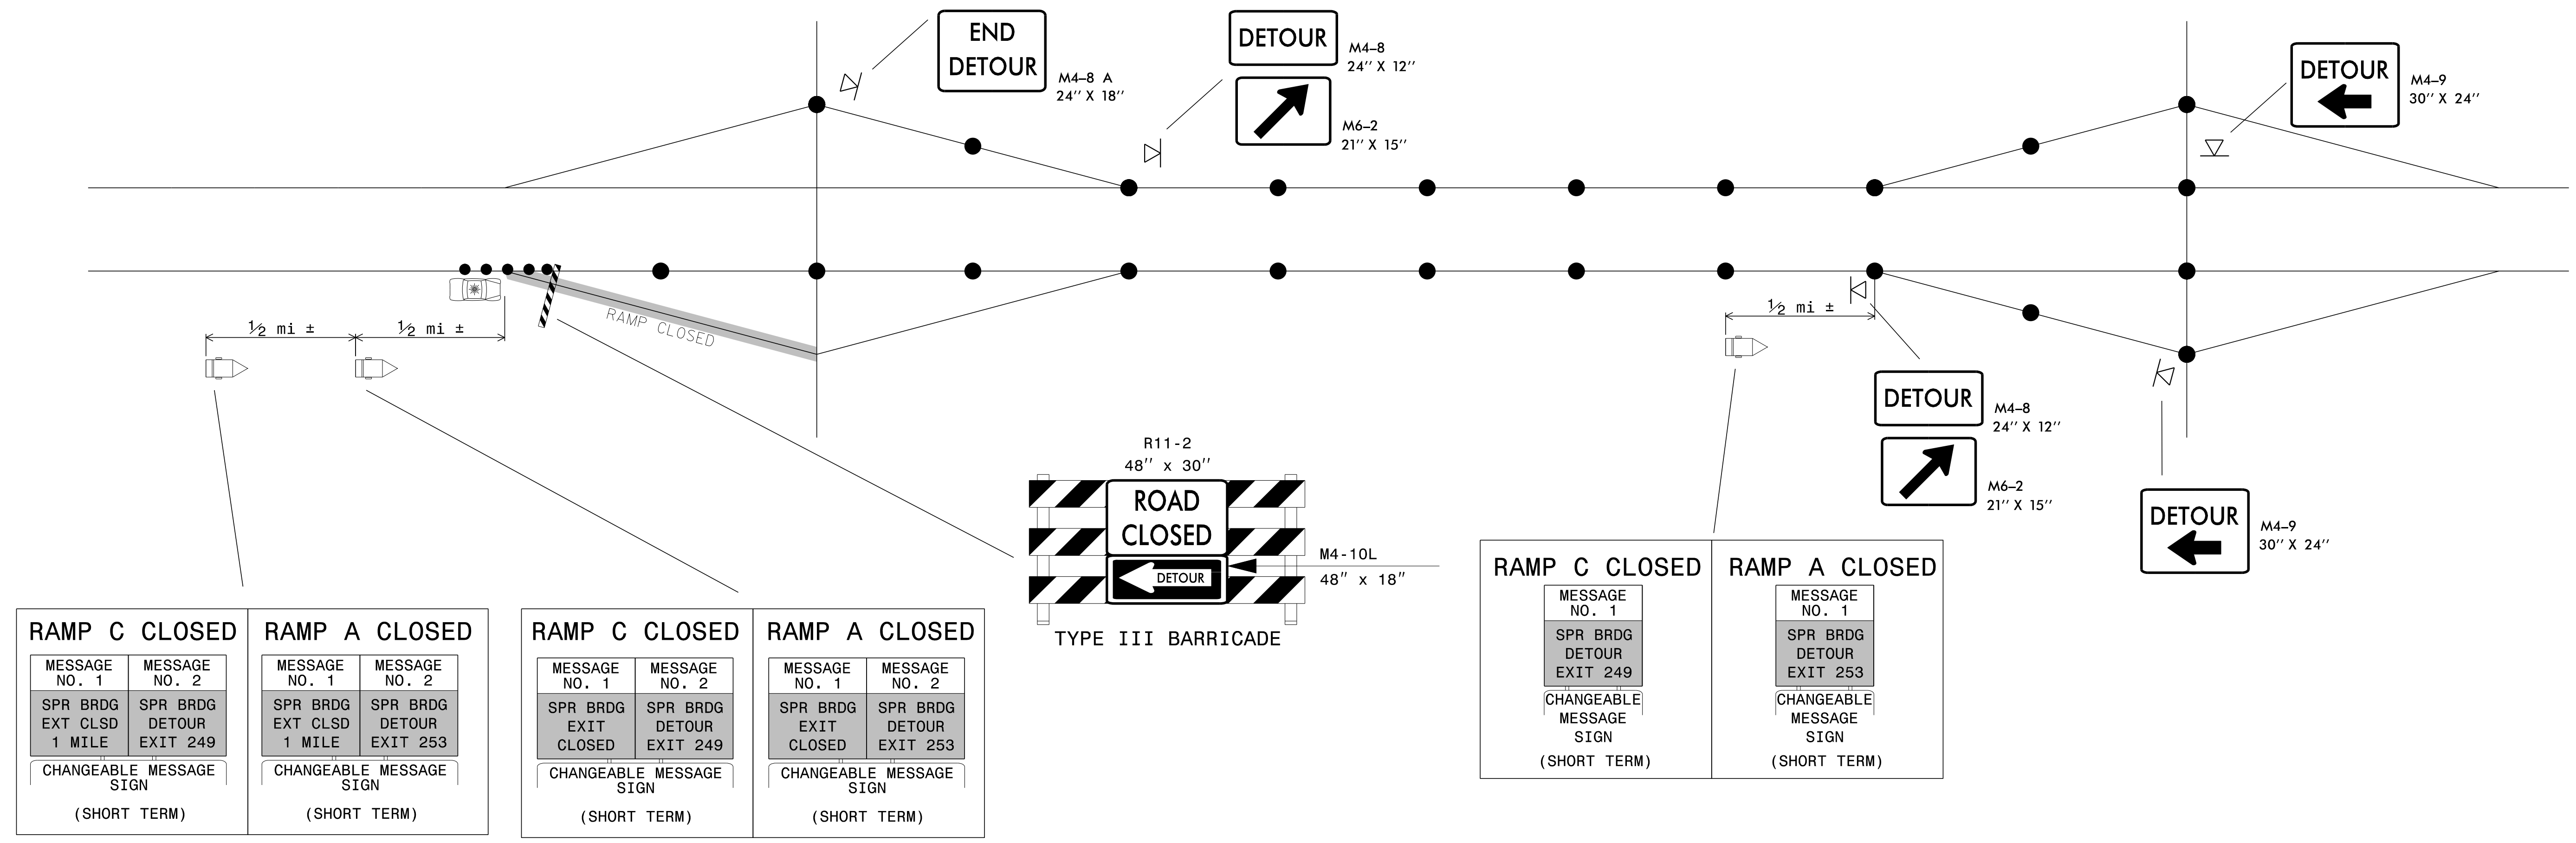


RAMP C CLOSED	
MESSAGE NO. 1	MESSAGE NO. 2
SPR BRDG EXT CLSD 1 MILE	SPR BRDG DETOUR EXIT 249
CHANGEABLE MESSAGE SIGN	
(SHORT TERM)	

RAMP A CLOSED	
MESSAGE NO. 1	MESSAGE NO. 2
SPR BRDG EXT CLSD 1 MILE	SPR BRDG DETOUR EXIT 253
CHANGEABLE MESSAGE SIGN	
(SHORT TERM)	

RAMP C CLOSED	
MESSAGE NO. 1	MESSAGE NO. 2
SPR BRDG EXIT CLOSED	SPR BRDG DETOUR EXIT 249
CHANGEABLE MESSAGE SIGN	
(SHORT TERM)	


RAMP A CLOSED	
MESSAGE NO. 1	MESSAGE NO. 2
SPR BRDG EXIT CLOSED	SPR BRDG DETOUR EXIT 253
CHANGEABLE MESSAGE SIGN	
(SHORT TERM)	

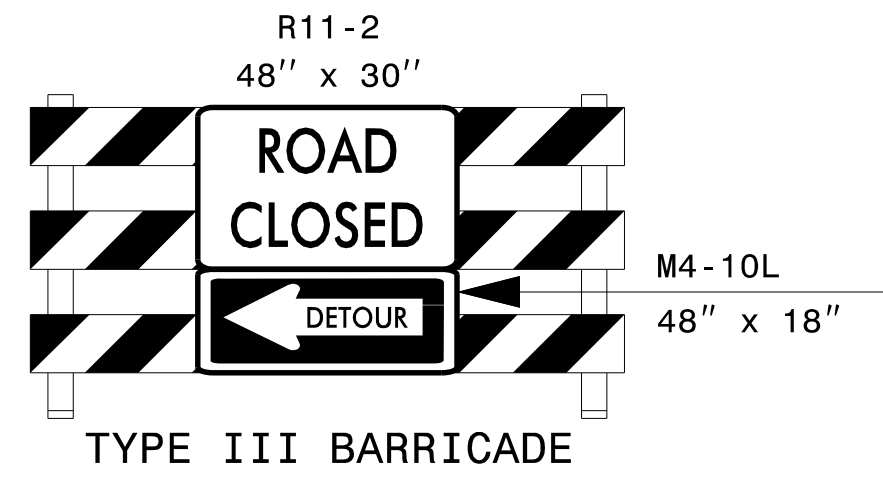

RAMP C CLOSED	
MESSAGE NO. 1	MESSAGE NO. 2
SPR BRDG DETOUR EXIT 249	
CHANGEABLE MESSAGE SIGN	
(SHORT TERM)	


RAMP A CLOSED	
MESSAGE NO. 1	MESSAGE NO. 2
SPR BRDG DETOUR EXIT 253	
CHANGEABLE MESSAGE SIGN	
(SHORT TERM)	

SHORT TERM CLOSURE AND DETOUR OF ON-RAMP TO ADJACENT INTERCHANGE

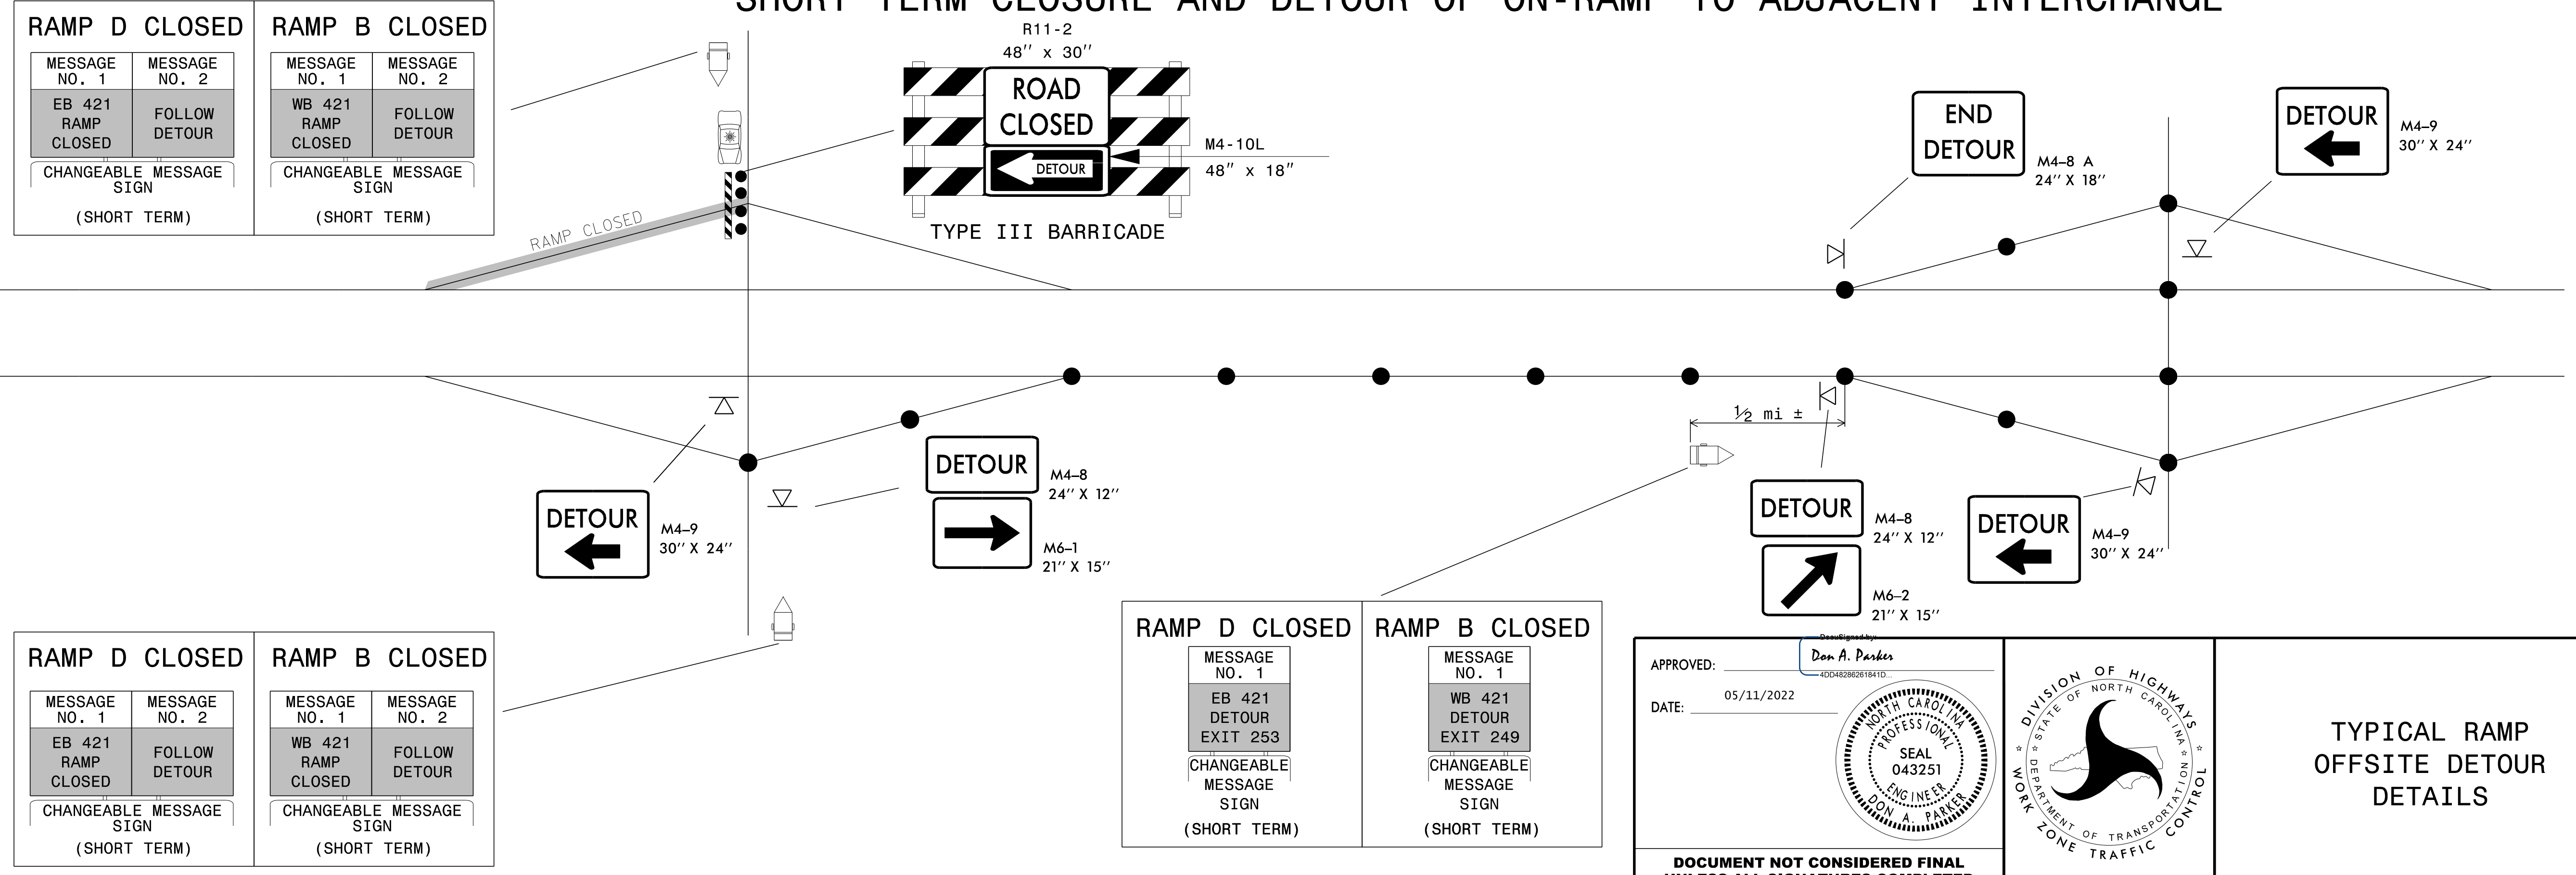

RAMP D CLOSED	
MESSAGE NO. 1	MESSAGE NO. 2
EB 421 RAMP CLOSED	FOLLOW DETOUR
CHANGEABLE MESSAGE SIGN	
(SHORT TERM)	

RAMP B CLOSED	
MESSAGE NO. 1	MESSAGE NO. 2
WB 421 RAMP CLOSED	FOLLOW DETOUR
CHANGEABLE MESSAGE SIGN	
(SHORT TERM)	

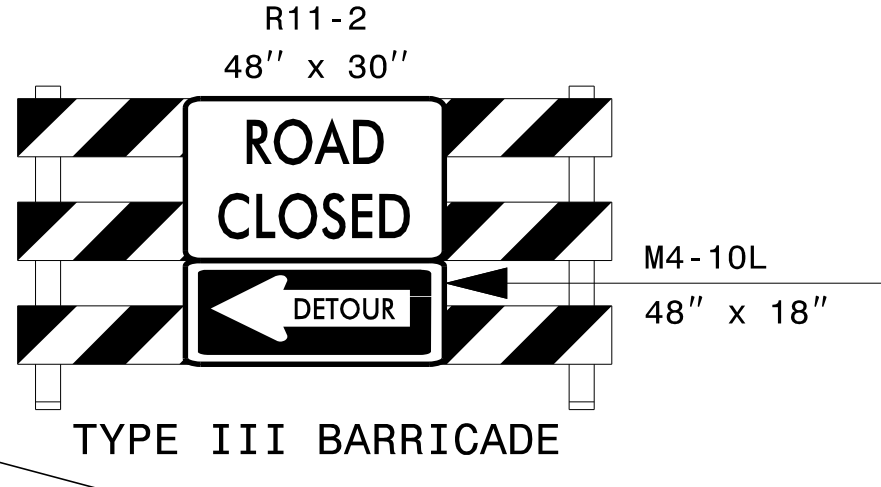


RAMP D CLOSED	
MESSAGE NO. 1	MESSAGE NO. 2
EB 421 DETOUR EXIT 253	
CHANGEABLE MESSAGE SIGN	
(SHORT TERM)	

RAMP B CLOSED	
MESSAGE NO. 1	MESSAGE NO. 2
WB 421 DETOUR EXIT 249	
CHANGEABLE MESSAGE SIGN	
(SHORT TERM)	

APPROVED: *Don A. Parker*
 DATE: 05/11/2022

DOCUMENT NOT CONSIDERED FINAL UNLESS ALL SIGNATURES COMPLETED

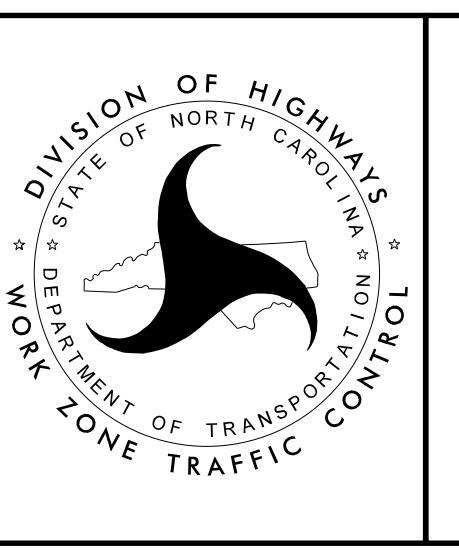

TYPICAL RAMP OFFSITE DETOUR DETAILS

5/11/2022 N:\Special\BR0051\TrafficControl\TCP\BR-0051\TC_TMP_02C.dgn User:mackillu